


PRODUCED BY AN AUTODESK EDUCATIONAL PRODUCT

PRODUCED BY AN AUTODESK EDUCATIONAL PRODUCT

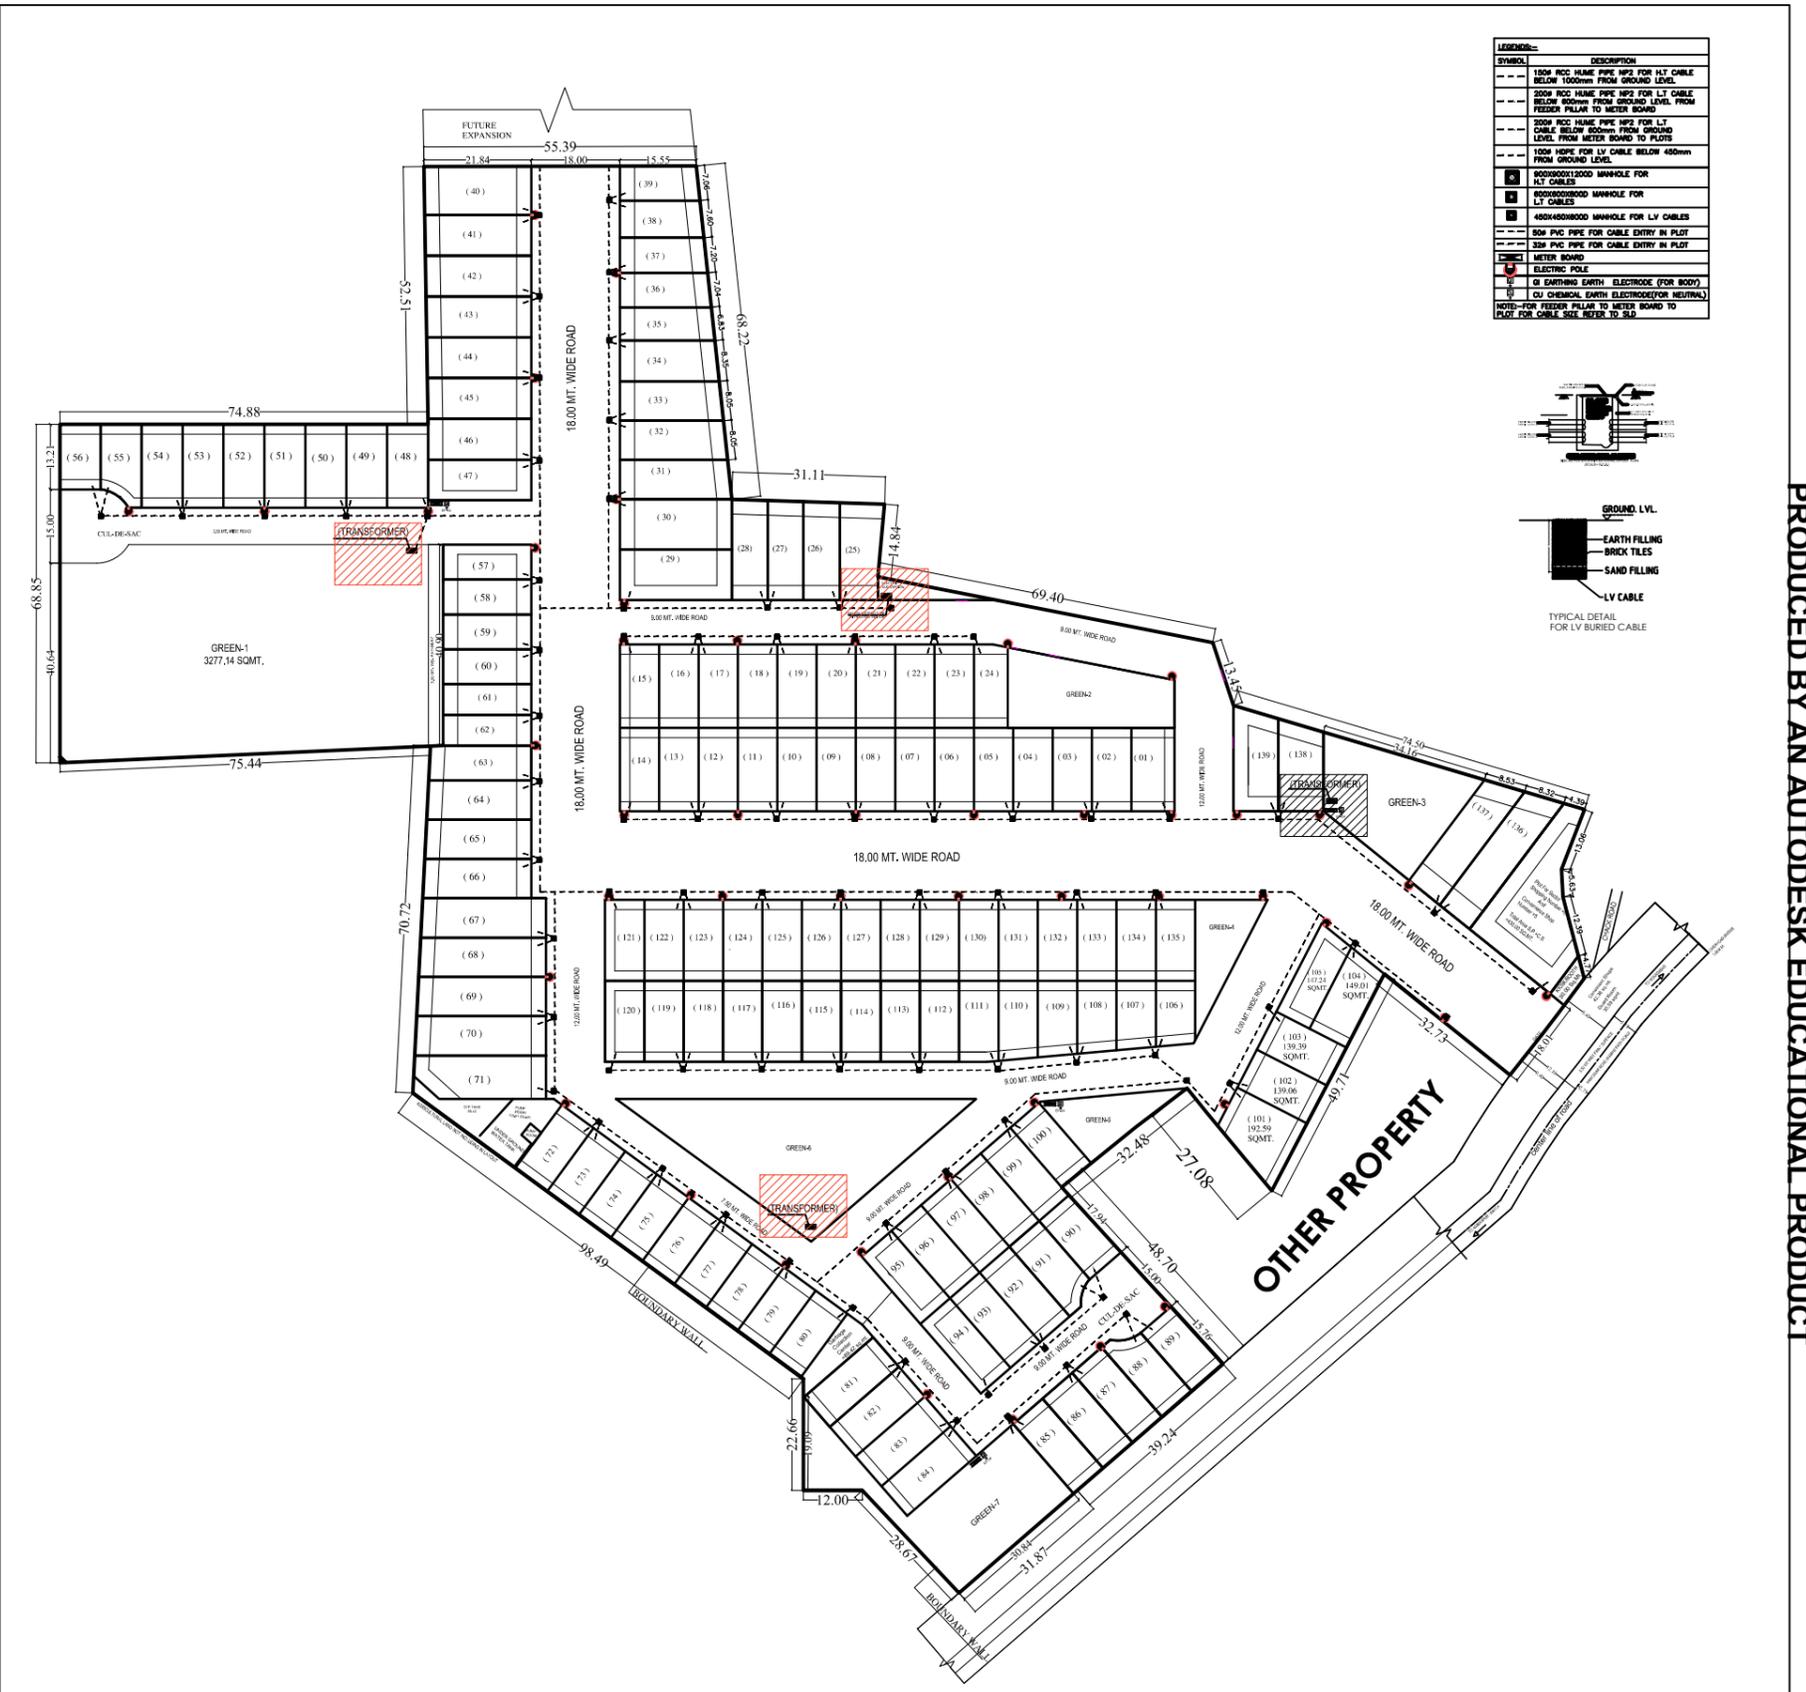

CLIENT:	PEYUSH INFRA REALTORS	PROJECT:	PROPOSED LAYOUT AT AGWANPUR MORADABAD	DATE OF ISSUE:	07-07-23	DEALT BY:	MR. AMIT CHAND	ARCHITECT:	VINAYAK GUPTA B.ARCH, M.ARCH(LONDON)	<p>ARCHANA RAJ PLANNERS AND CONSULTANTS</p> <p>PROJECT: SHANKAR DUTT SHARMA MARG, OPP. CIVIL LINES POLICE STATION, MORADABAD MOB: +91 9359438900 E-MAIL: arpc@outlook.com, vinayak_gupta2002@whon.com</p>
SHEET TITLE:	ELECTRICITY SUPPLY PLAN			DRG NO:	1360					