



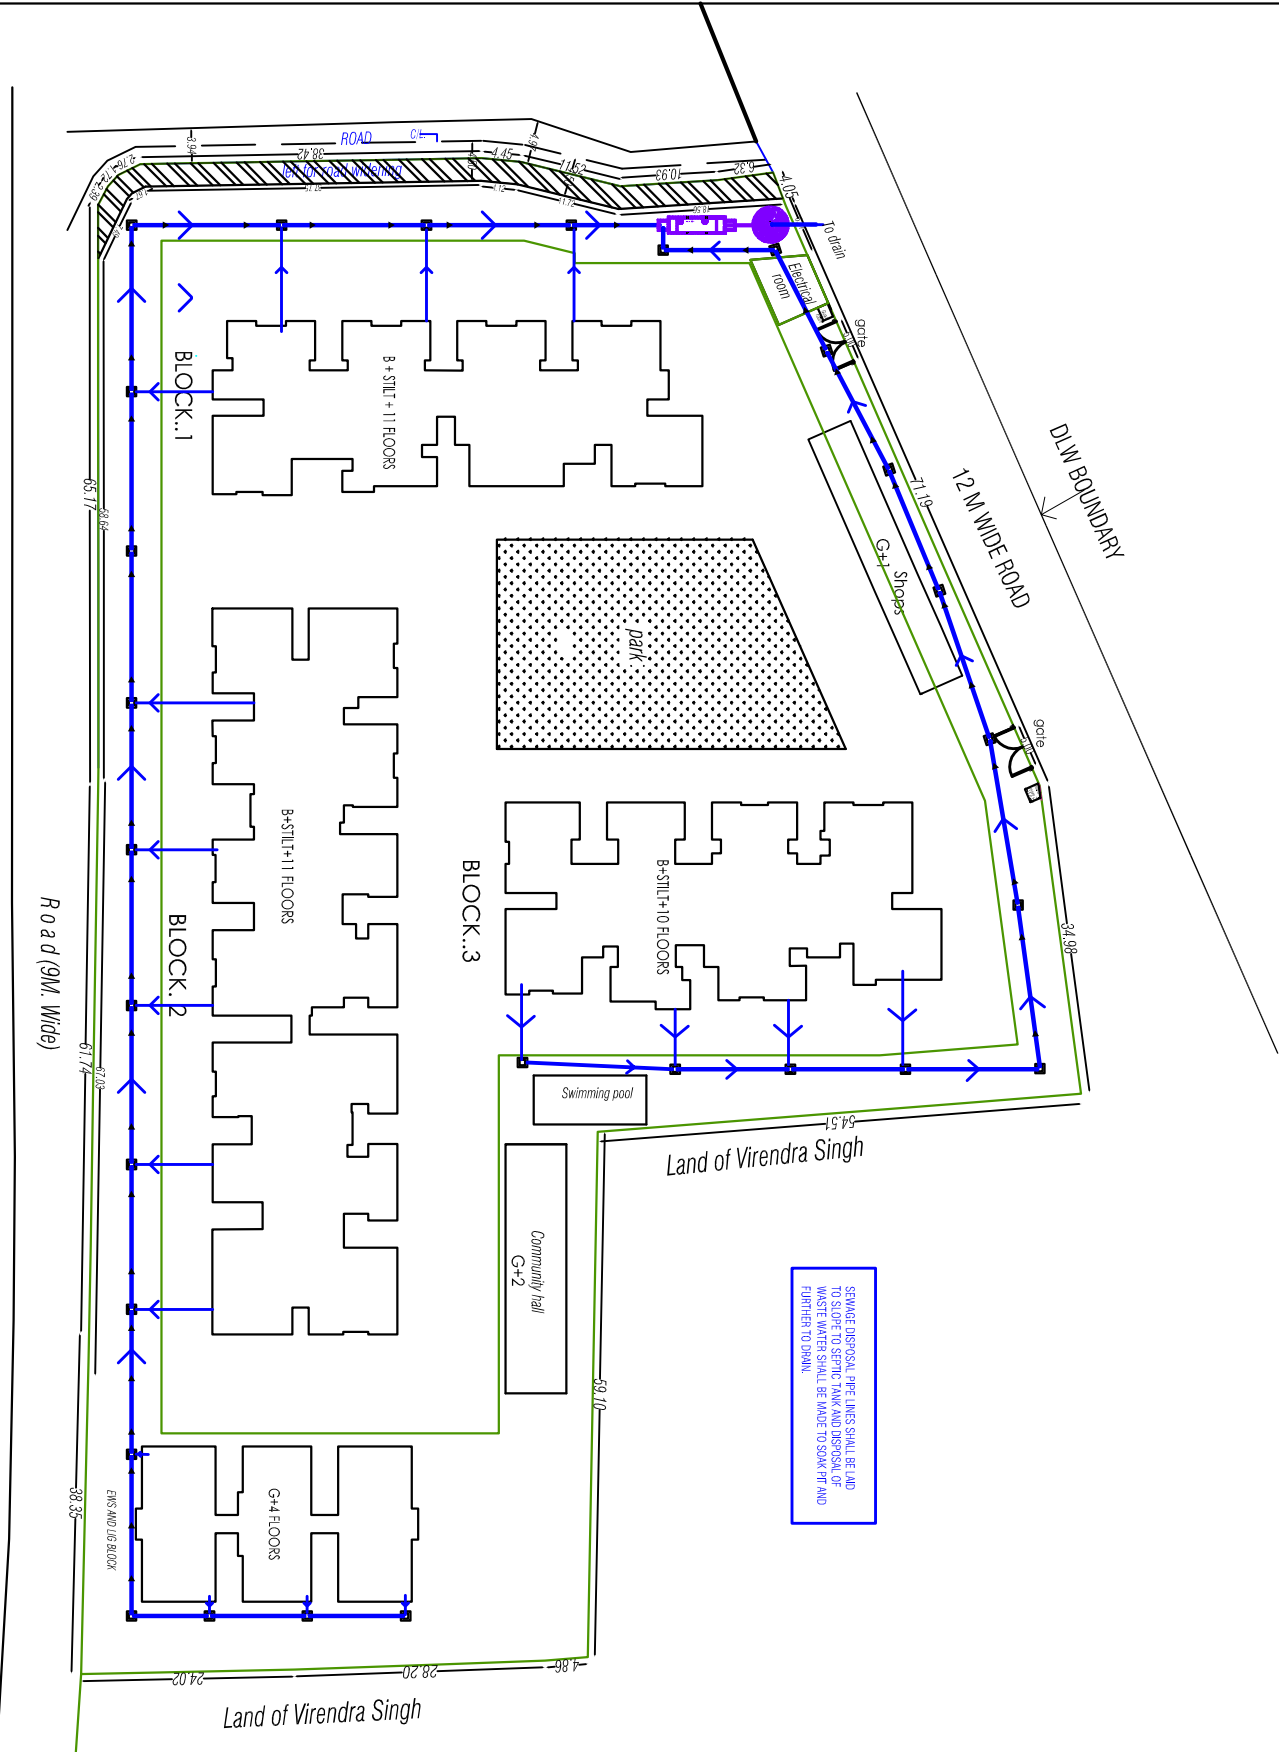

SEWER DISPOSAL PLAN

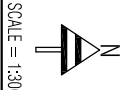

SCALE = 1:300

Proposed:- Group Housing Building Plan For Sri Shivapalan Singh, And Sri Rajendra Singh s/o Late Sonlu Singh And Sri Tej Bahadur Singh s/o Late Khadij Narayan Singh Smt. Derrumra devi w/o Late Khadij Narayan Singh smt plot no. 44, 46 47, 49 mauza ganeshpur, pargana deval anand tehsil and district - Varanasi Through Development Agreement With Nip Housing Credit And Development Limited.	
Signature of owners	Signature of developers
Signature of architect	