

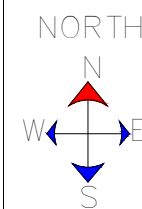


This drawing is a "COPYRIGHT" contents of this drawing or part thereof may not be used or reproduced without the permission of the Architect

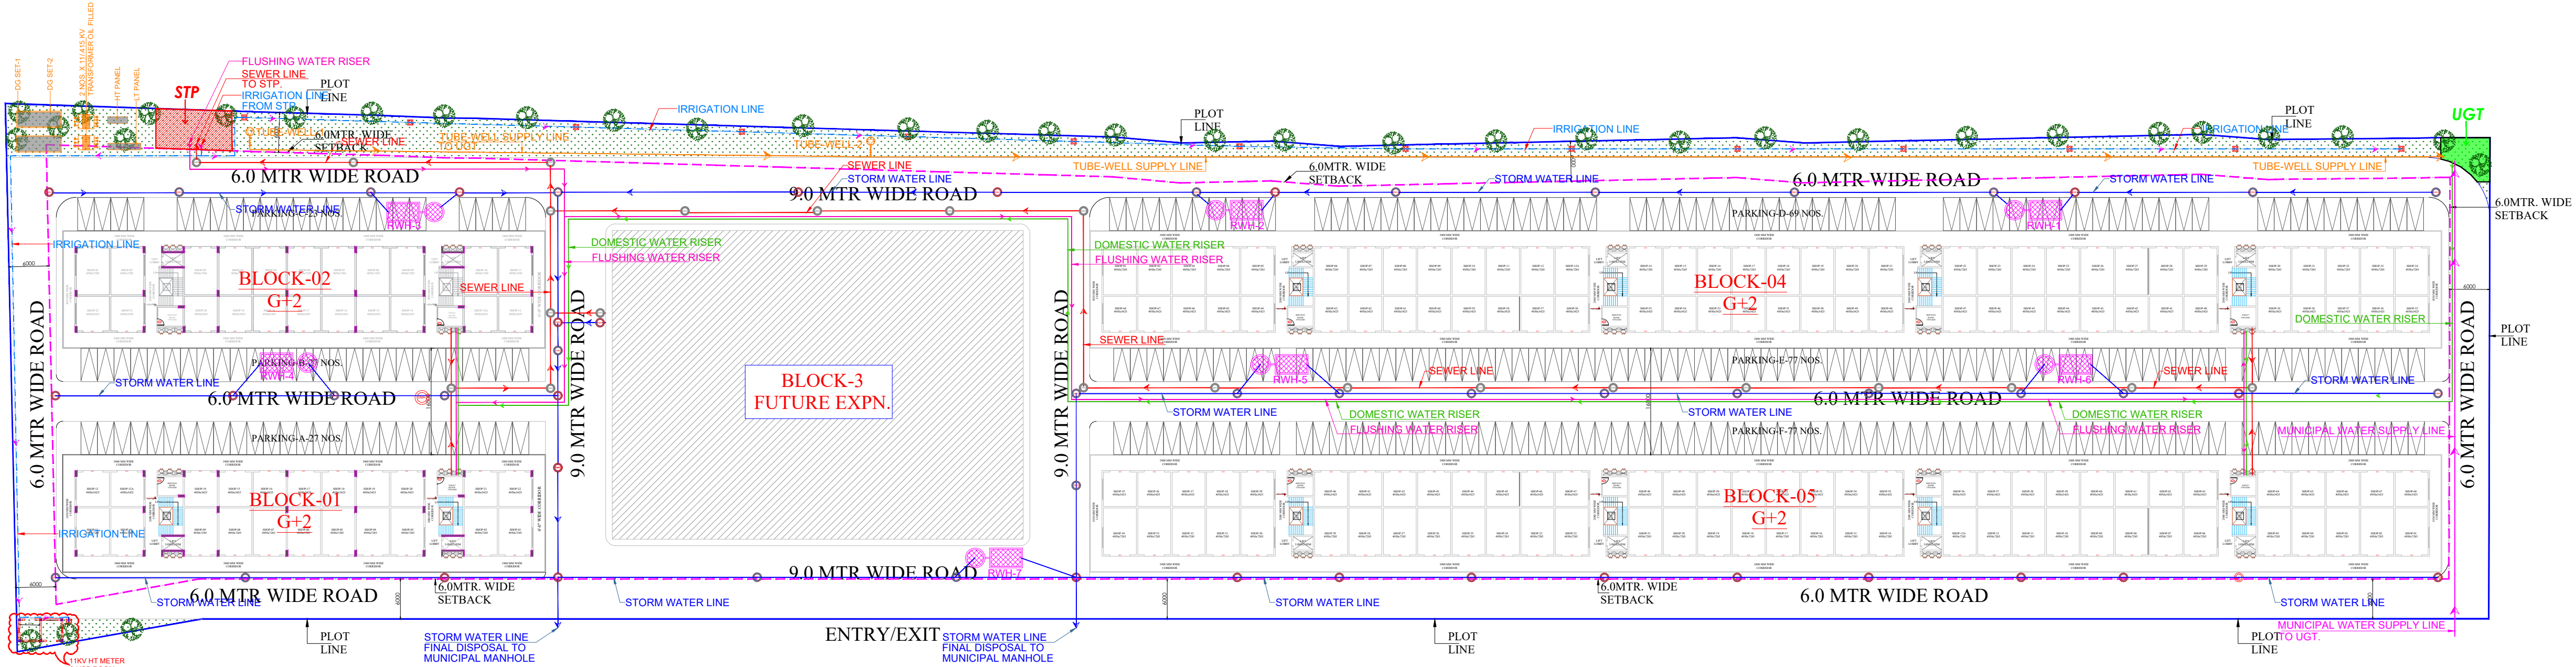

PROJECT PROPOSED BUILDINGS AT COMMERICAL -03,IN OMAXE HITECH CITY , LUCKNOW U.P.

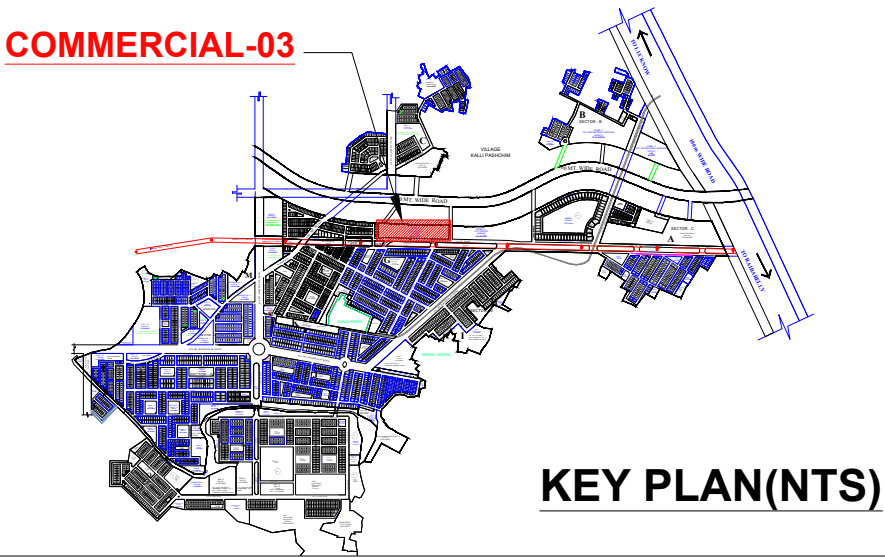


SEWER LEGENDS:-		
S.NO.	SYMBOL	DESCRIPTION
1.		SEWER LINE - DWC SN8
2.		CIRCULAR MANHOLE (DEPTH ABOVE 910 MM)
3.		900X800 MM RECTANGULAR MANHOLE (DEPTH UPTO 910MM)
4.	R.L.	ROAD LEVEL
5.	I.L.	INVERT LEVEL
6.	C.L.	CONNECTION LEVEL

STORM LEGENDS:-		
S.NO.	SYMBOL	DESCRIPTION
1.		STORM LINE - DWC SN8
2.		CIRCULAR MANHOLE (DEPTH ABOVE 910 MM)
3.		800X900 MM RECTANGULAR MANHOLE (DEPTH UPTO 910MM)
4.	R.L.	ROAD LEVEL
5.	I.L.	INVERT LEVEL
6.	C.L.	CONNECTION LEVEL

WATER SUPPLY LEGENDS:-		
S.NO.	SYMBOL	DESCRIPTION
1.		PE-100 DOMESTIC WATER SUPPLY LINE
2.		PE-100 FLUSHING WATER SUPPLY LINE
3.		PE-100 BOREWELL WATER SUPPLY LINE
4.		PE-100 IRRIGATION WATER SUPPLY LINE
5.	GH	GARDEN HYDRANT
6.	BW	BOREWELL
7.		VALVE CHAMBER

NOTE:-	
S.NO.	DESCRIPTION
1	RCC NP3 PIPE TO BE USED AT EACH ROAD CROSSING
2	RCC NP2 PIPE TO BE USED FOR STORM DRAINAGE LINE
3	STARTING DEPTH OF ALL MANHOLE SHALL BE 600MM UNLESS OTHER WISE MENTIONED

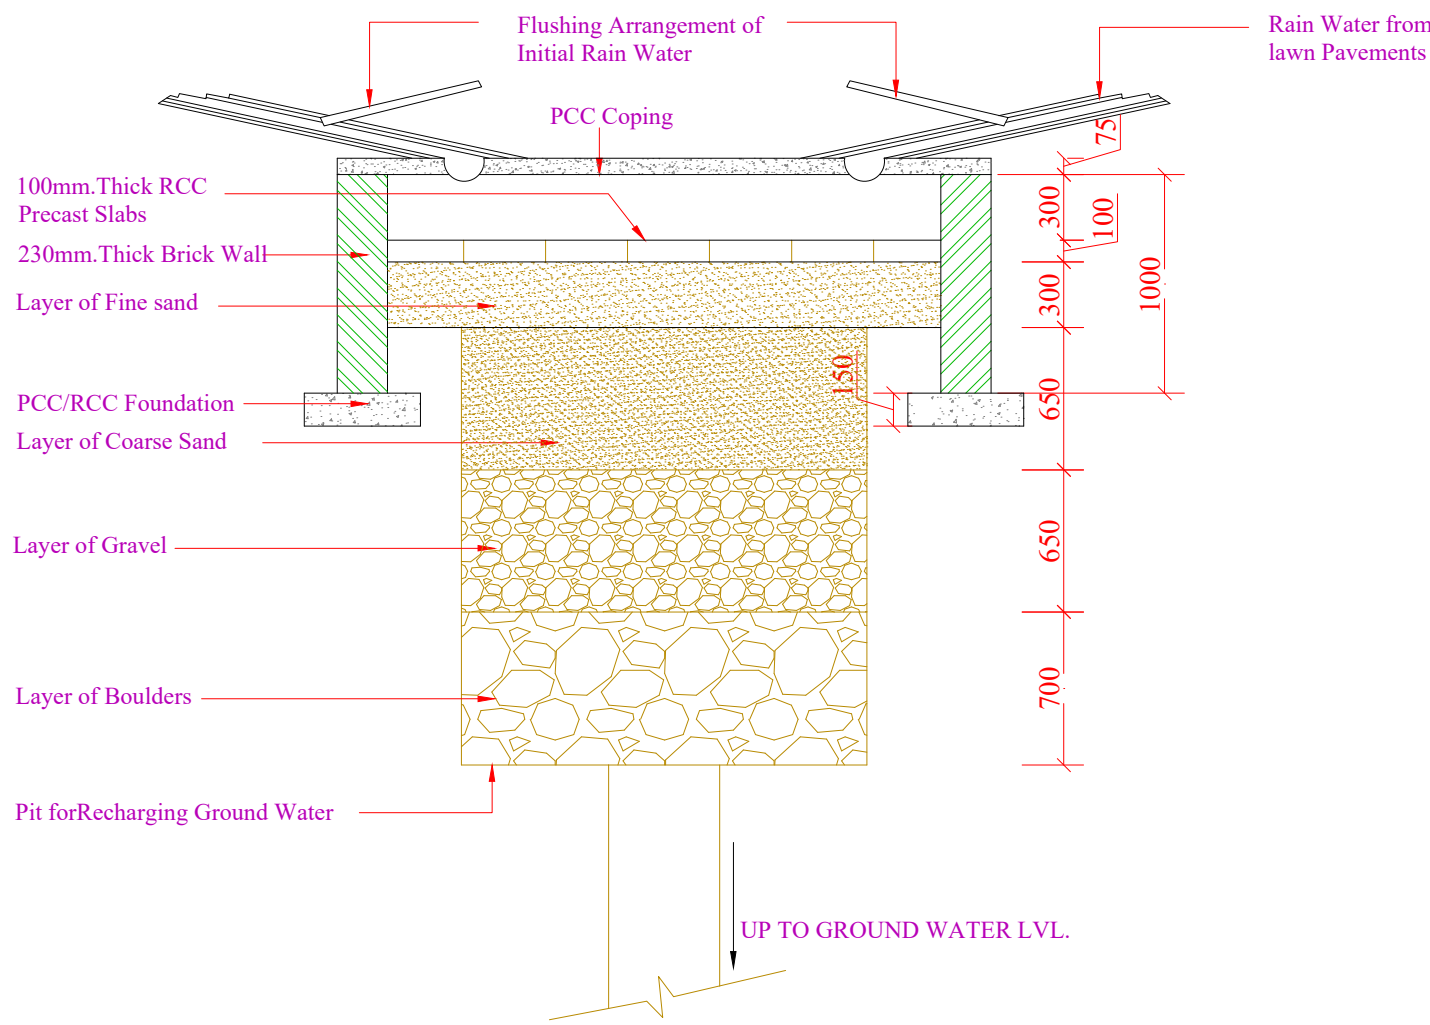

RAIN WATER HARVESTING

DRAWING TITLE

SUBMISSION DRAWING
COMMERCIAL-03
PLUMBING SITE LAYOUT

यह मानचित्र लखनऊ महायोजना २०३१ तथा भवन उपविधि २००८ तथा संसोधित २०१६ सम्यक शासनादेशो के अनुरूप तैयार किया गया है

SCALE DATE

ARCHITECT N.T.S. CLIENT/ OWNERS

DRAWING NUMBER- LKO/HI-TECH/COMMERCIAL-03/SUB-04