


NOTE:-The area shown in red color is our plot line, and the area shown in green colour is Phase 1 Block-A & B .Magenta colour is our Phase 2 Block- C and our plot approach road is on arazi no-152.

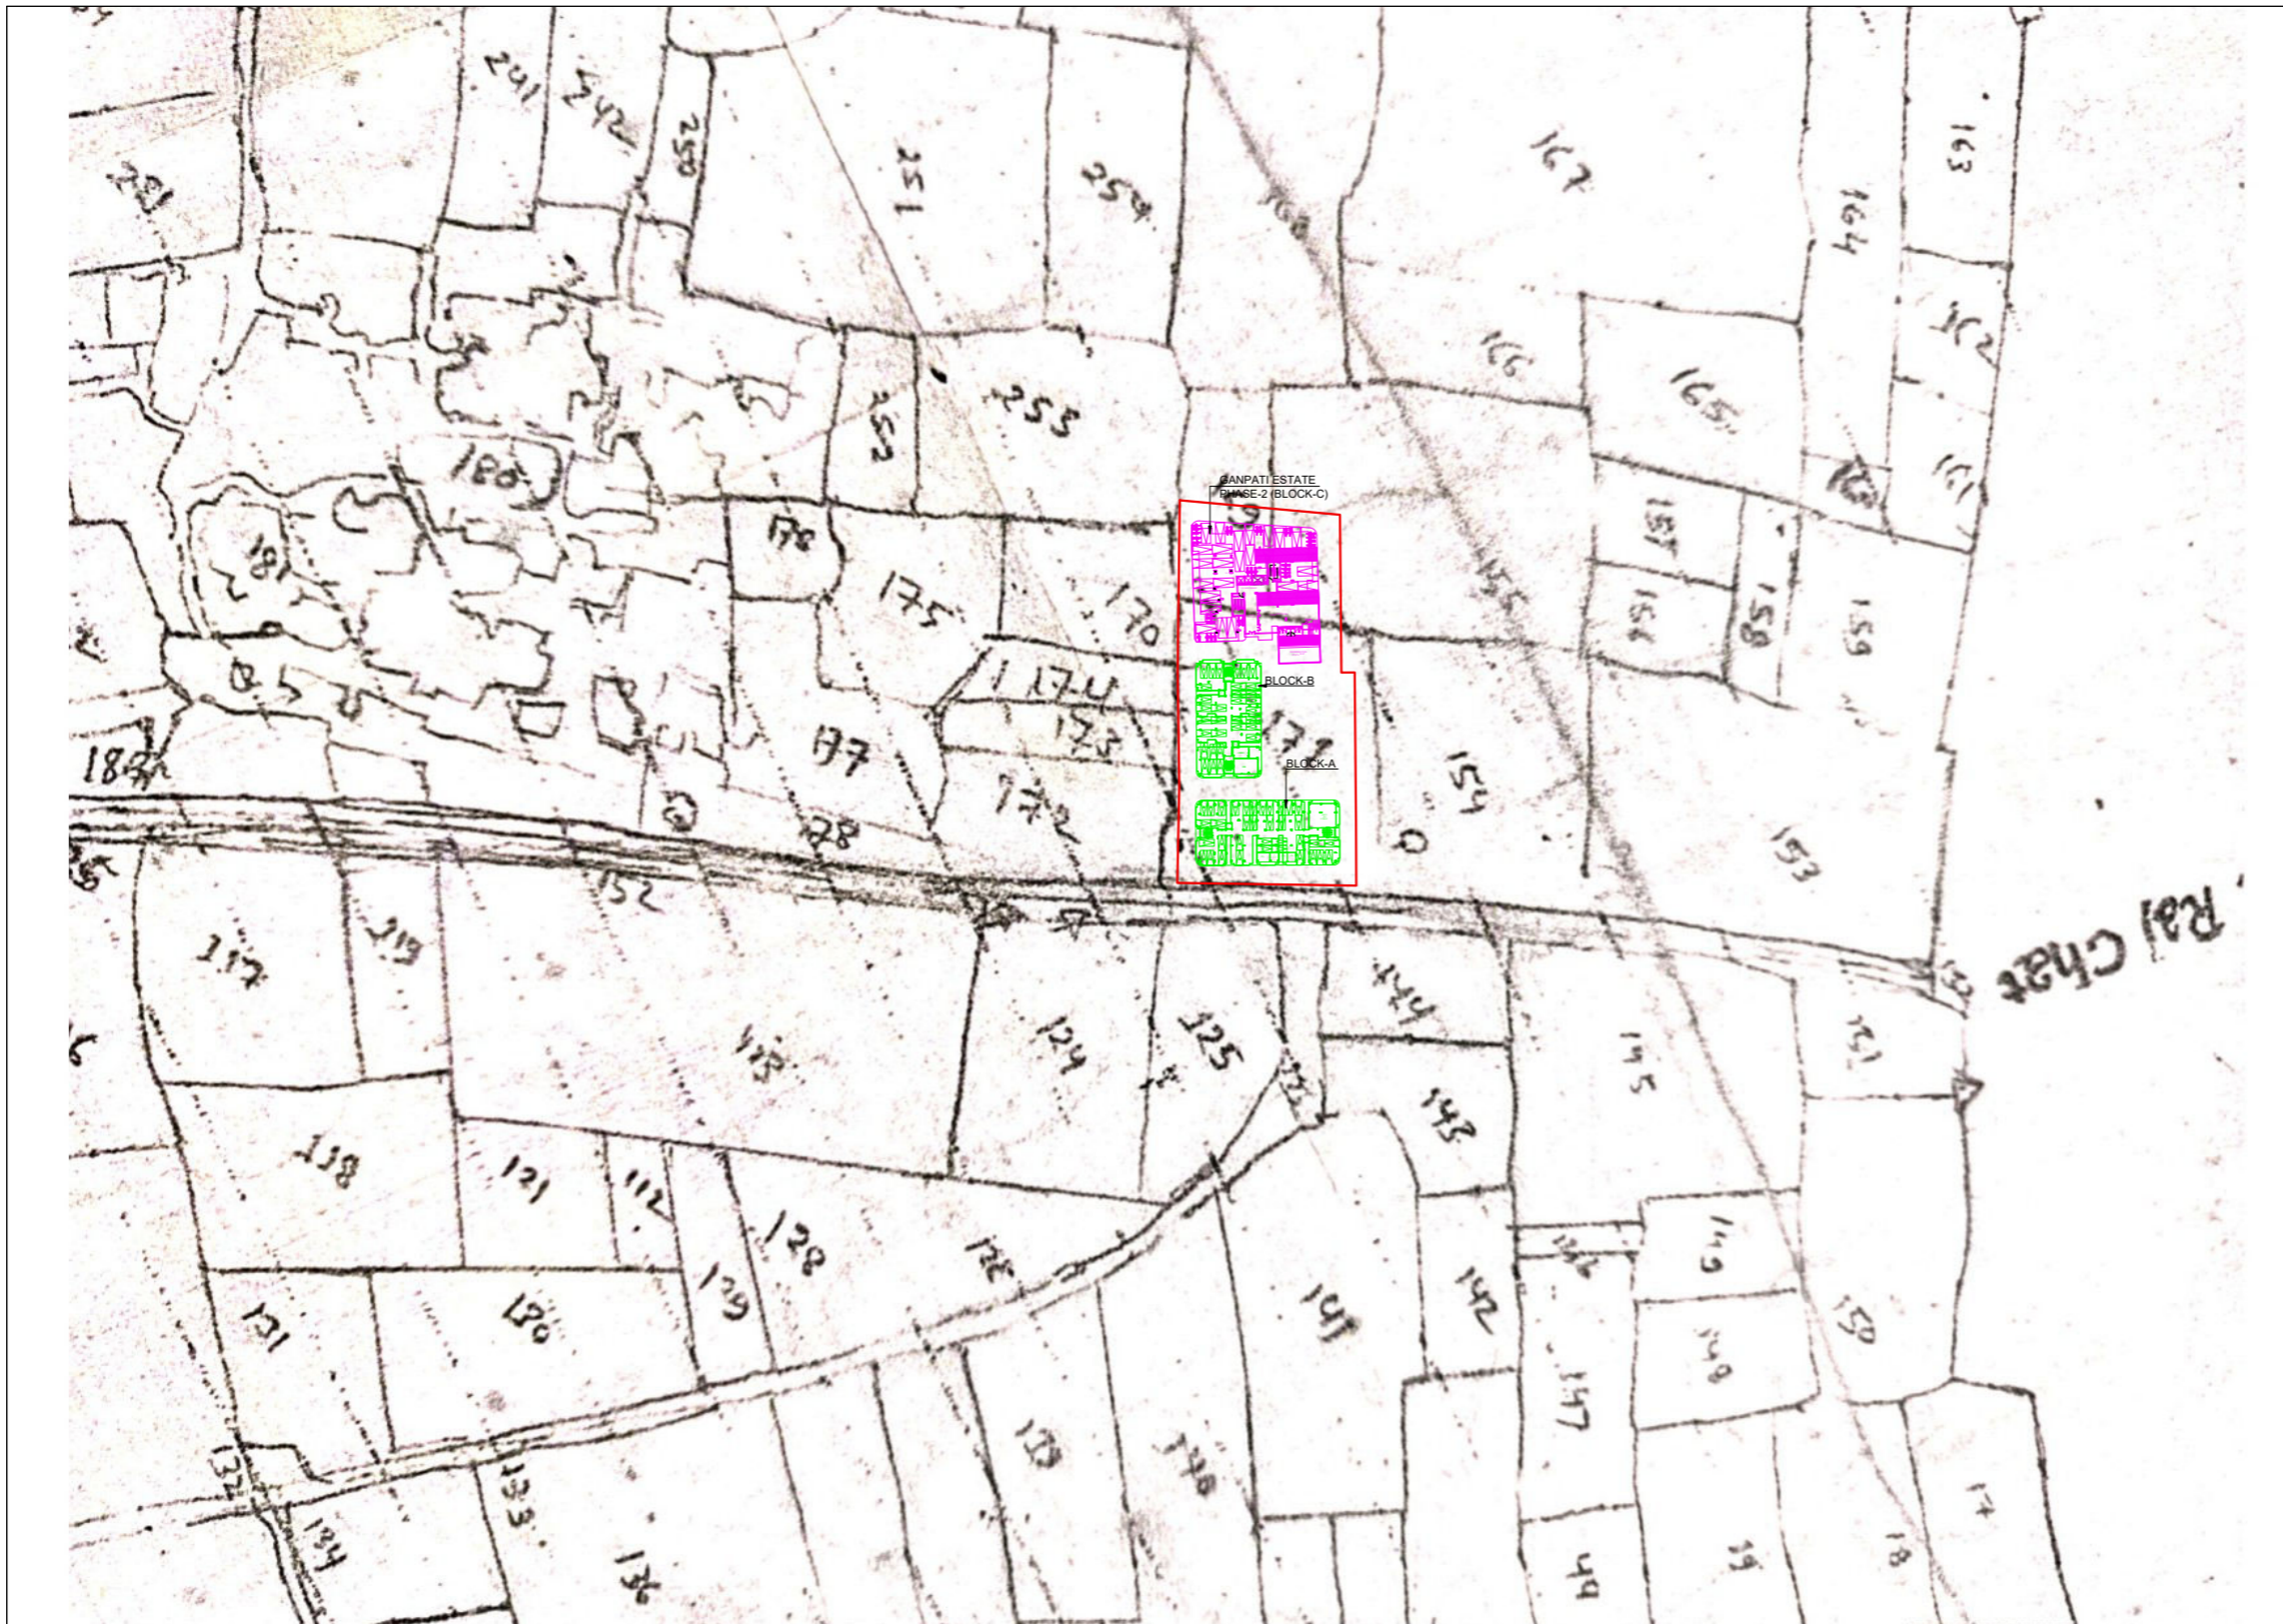

NOTES
 * THIS DRAWING IS THE PROPERTY OF AVIGHNA ASSOCIATES AND IS NOT TO BE REPRODUCED, COPIED OR HANDED OVER TO A THIRD PARTY OR USED FOR ANY OTHER PURPOSE OTHER THAN THAT FOR WHICH IT IS INTENDED.
 * DIMENSIONS ARE TO BE READ AND NOT MEASURED.

PROJECT:-
 PROPOSED GROUP HOUSING PLAN OF GANPATI ESTATE-PHASE-2, AT ARAZI NO-MI $\frac{155}{1}$, MI $\frac{169}{1}$, MI $\frac{171}{1}$, PARGANA RALHOOPUR, GRAM-KATESAR TEHSIL-MUGALSARAI DISTT CHANDAULI.

REV.	DATE	DESCRIPTION	STATUS

DWG. TITLE:-
 SAJRA PLAN

ARCHITECT:-


 avighna associates
 - ARCHITECTS, INTERIOR DESIGNERS & PLANNERS
 STUDIO: 3rd floor, B-block, Vinayak Plaza, Maldahiya, Varanasi - 221001, U.P. PHONE: 964888895 EMAIL: projects@avighnastudio.com



SAJRA PLAN

SCALE	AS SPEC.	REV.
DATE	19-08-2025	
DRG. STATUS		
DEALT BY	ANSH	DRG. NO.
CHECKED BY	KUNAL	

NOTE:-The area shown in red color is our plot line, and the area shown in green colour is Phase 1 Block-A & B .Magenta colour is our Phase 2 Block- C and our plot approach road is on arazi no-152.

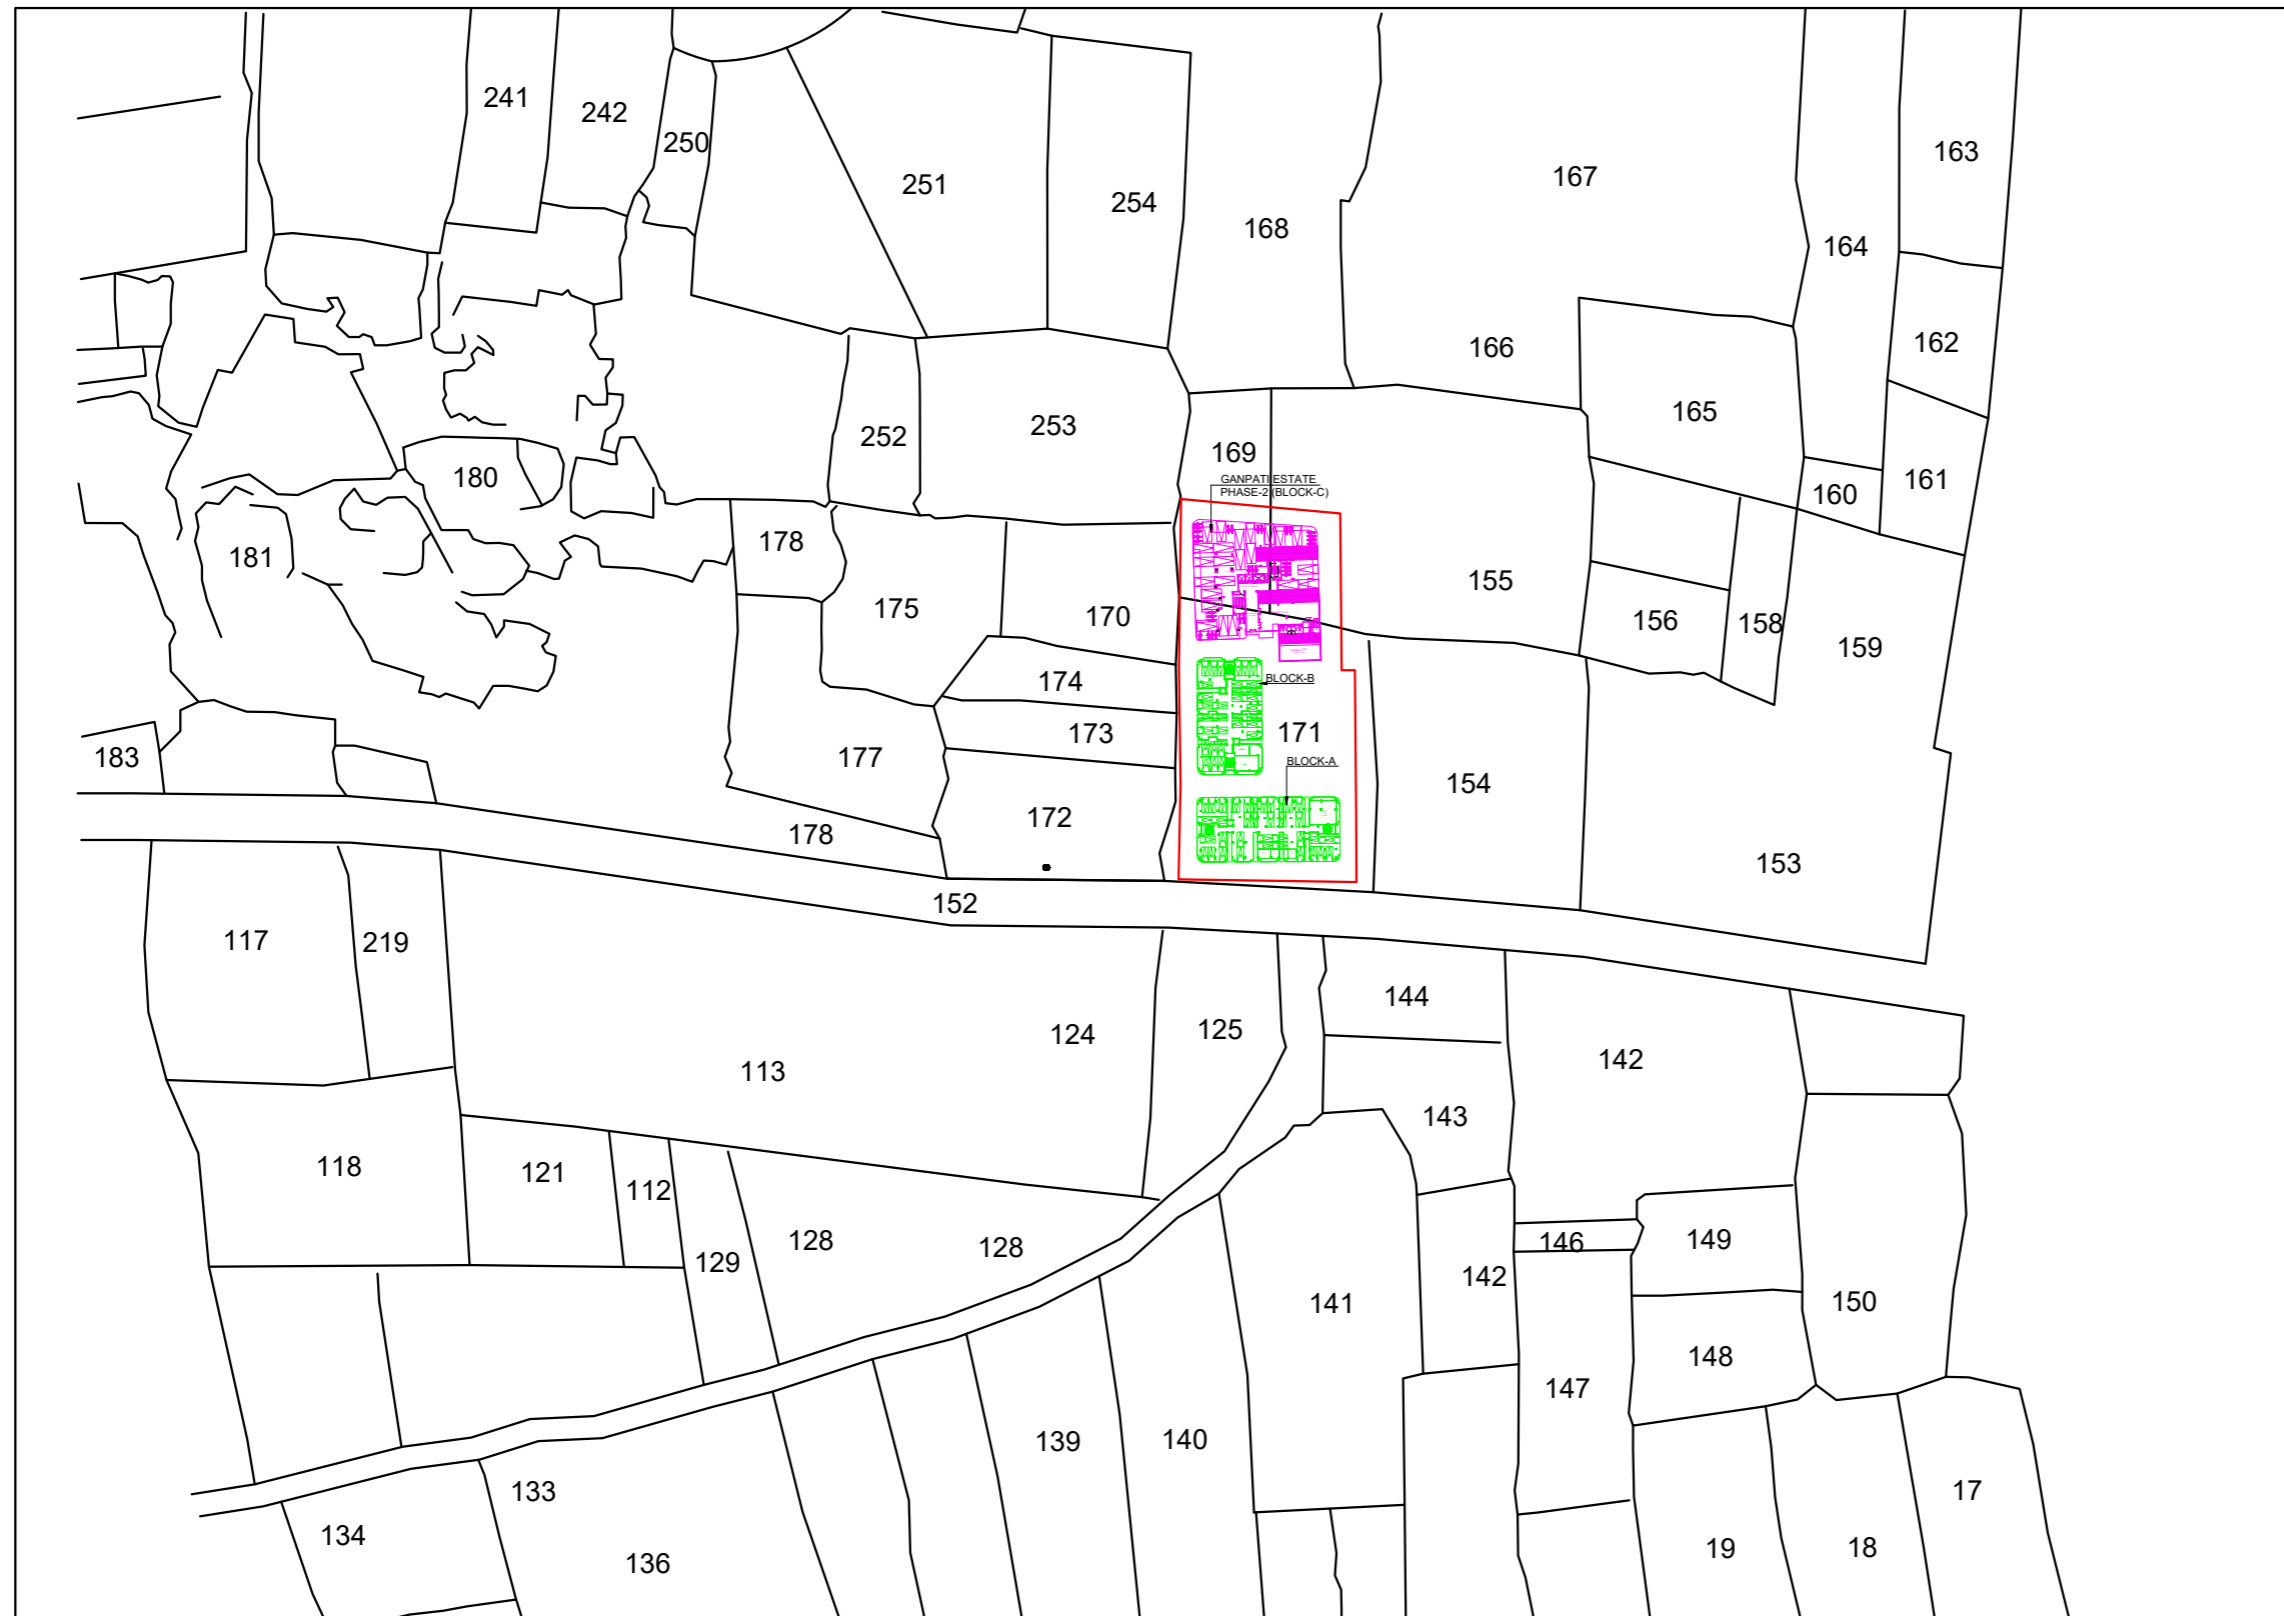

NOTES
 * THIS DRAWING IS THE PROPERTY OF AVIGHNA ASSOCIATES AND IS NOT TO BE REPRODUCED, COPIED OR HANDED OVER TO A THIRD PARTY OR USED FOR ANY OTHER PURPOSE OTHER THAN THAT FOR WHICH IT IS INTENDED.
 * DIMENSIONS ARE TO BE READ AND NOT MEASURED.

PROJECT:-
 PROPOSED GROUP HOUSING PLAN OF GANPATI ESTATE-PHASE-2, AT ARAZI NO-MI $\frac{155}{1}$, MI $\frac{169}{1}$, MI $\frac{171}{1}$, PARGANA RALHOOPUR, GRAM-KATESAR TEHSIL-MUGALSARAI DISTT CHANDAULI.

REV.	DATE	DESCRIPTION	STATUS

DWG. TITLE:-
 SAJRA PLAN

ARCHITECT:-

 avighna associates
 - ARCHITECTS, INTERIOR DESIGNERS & PLANNERS
 STUDIO: 3rd floor, B-block, Vinayak Plaza, Maldahiya, Varanasi - 221001, U.P. PHONE: 964888895 EMAIL: projects@avighnastudio.com



SAJRA PLAN

SCALE	AS SPEC.	REV.
DATE	19-08-2025	
DRG. STATUS		
DEALT BY	ANSH	DRG. NO.
CHECKED BY	KUNAL	