




OTHER LAND

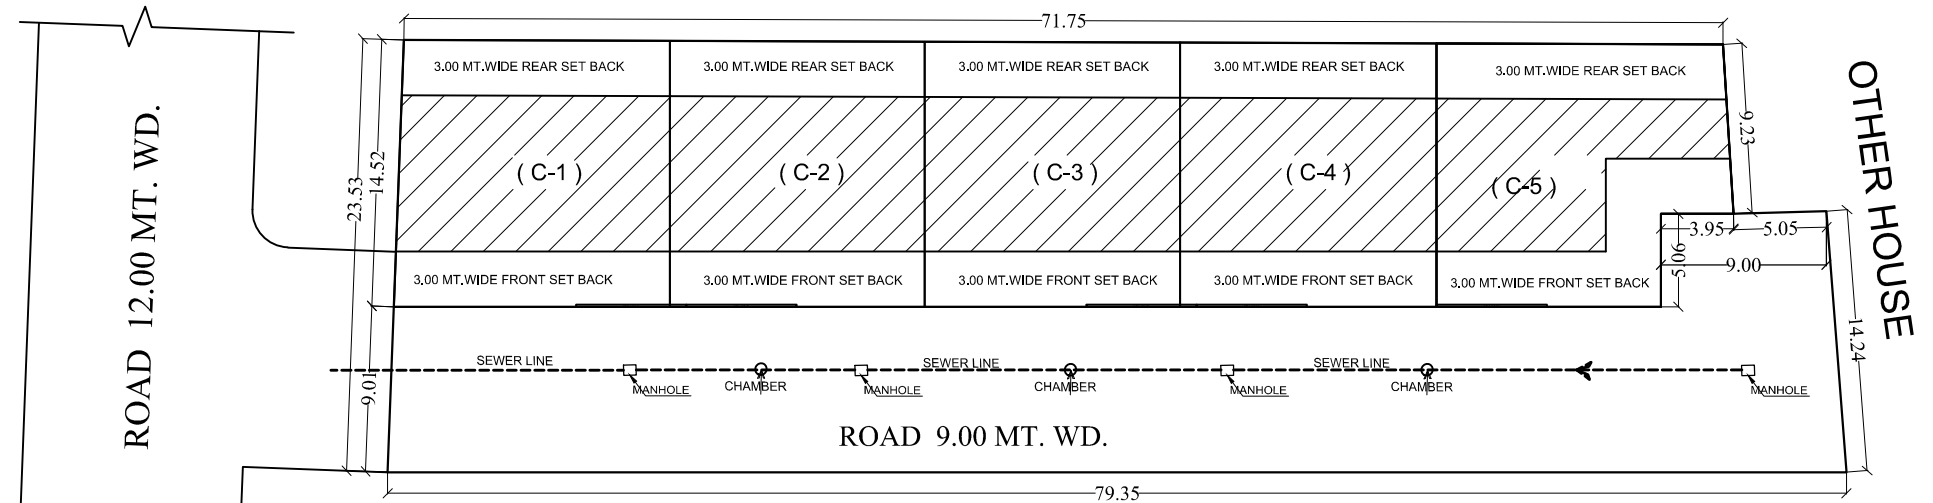

SEWER LINE
DRAWING

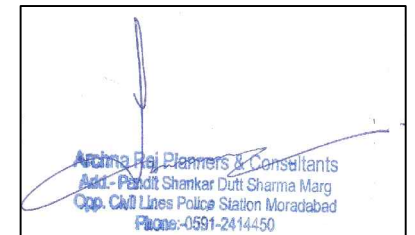

CLIENT:	PROJECT NAME- SAI GARDEN HOMES	PROJECT:	DATE :	DRAWN BY:	ARCHITECT:
SHEET TITLE:	SEWER LINE DRAWING	KHASRA NO. 58, 59, 60 MUKRABPUR AHATMALI MORADABAD	08-10-2025	SHAMEEM	VINAYAK GUPTA B.ARCH ,M.ARCH(LONDON)
			DRG NO:		 ARCHANA RAJ PLANNERS AND CONSULTANTS ARCHITECTURE INTERIORS LANDSCAPE URBAN DESIGN PANDIT SHANKAR DUTT SHARMA MARG, OPP. CIVIL LINES POLICE STATION, MORADABAD MOB. +91 9399438900 E-MAIL : arpci@outlook.com, vinayak_gupta2002@yahoo.com