


GROUND FLOOR PLAN

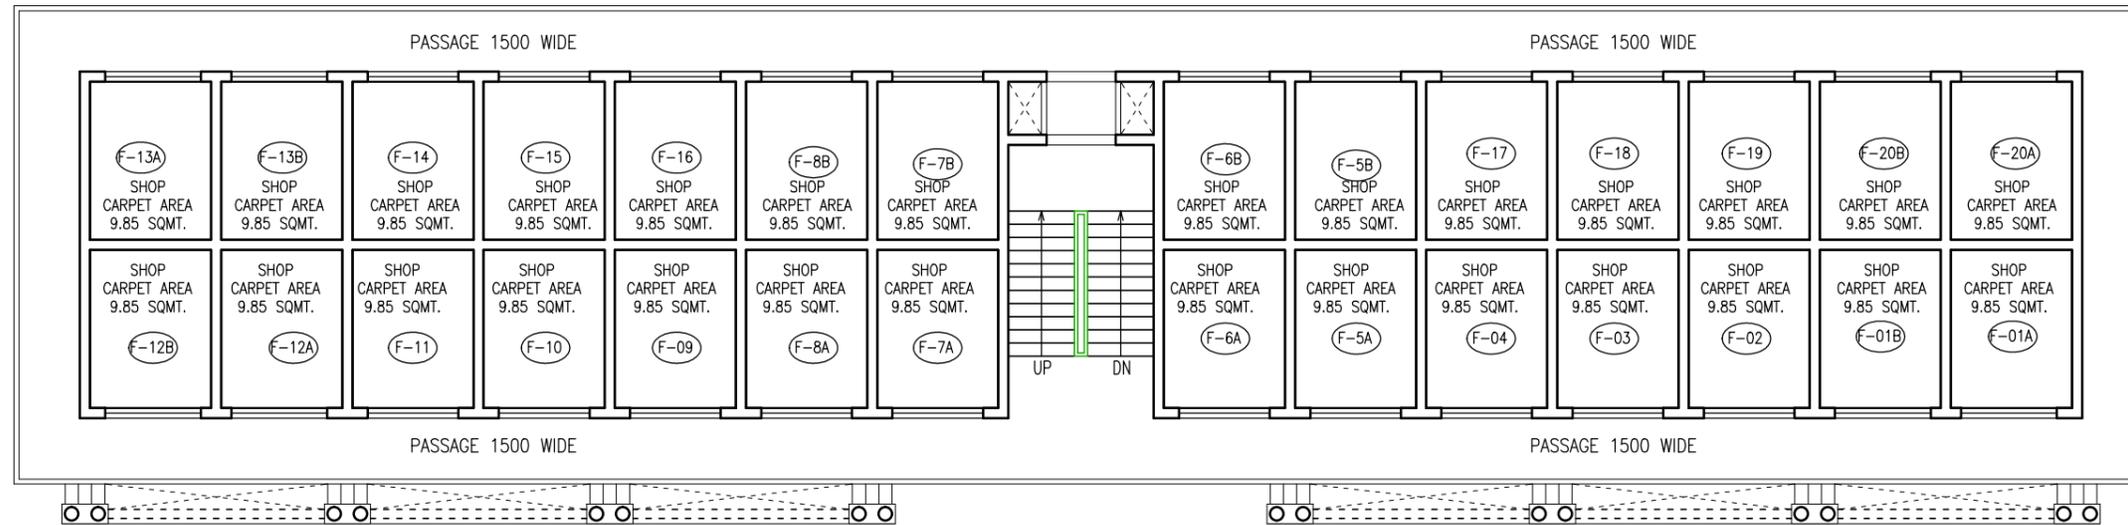

FIRST FLOOR PLAN

Rev.	Date	Remark
00	20150922	

PROJECT:-
 PROPOSED GROUP HOUSING FOR
 M/S VALENCIA HOMES AT
 PLOT NO GH-07B SECTOR 01
 GREATER NOIDA

Architect:-

 designers' guild
 associates
 D-2, SECTOR-7
 NOIDA-201301
 Ph: 0120-4323408
 e-mail:- designersguild@gmail.com

TITLE:-
 COMMERCIAL
 FLOOR PLAN

Dr. No
COM-01

SCALE=NTS

Drawn - Pankaj

Checked - Rahul

