


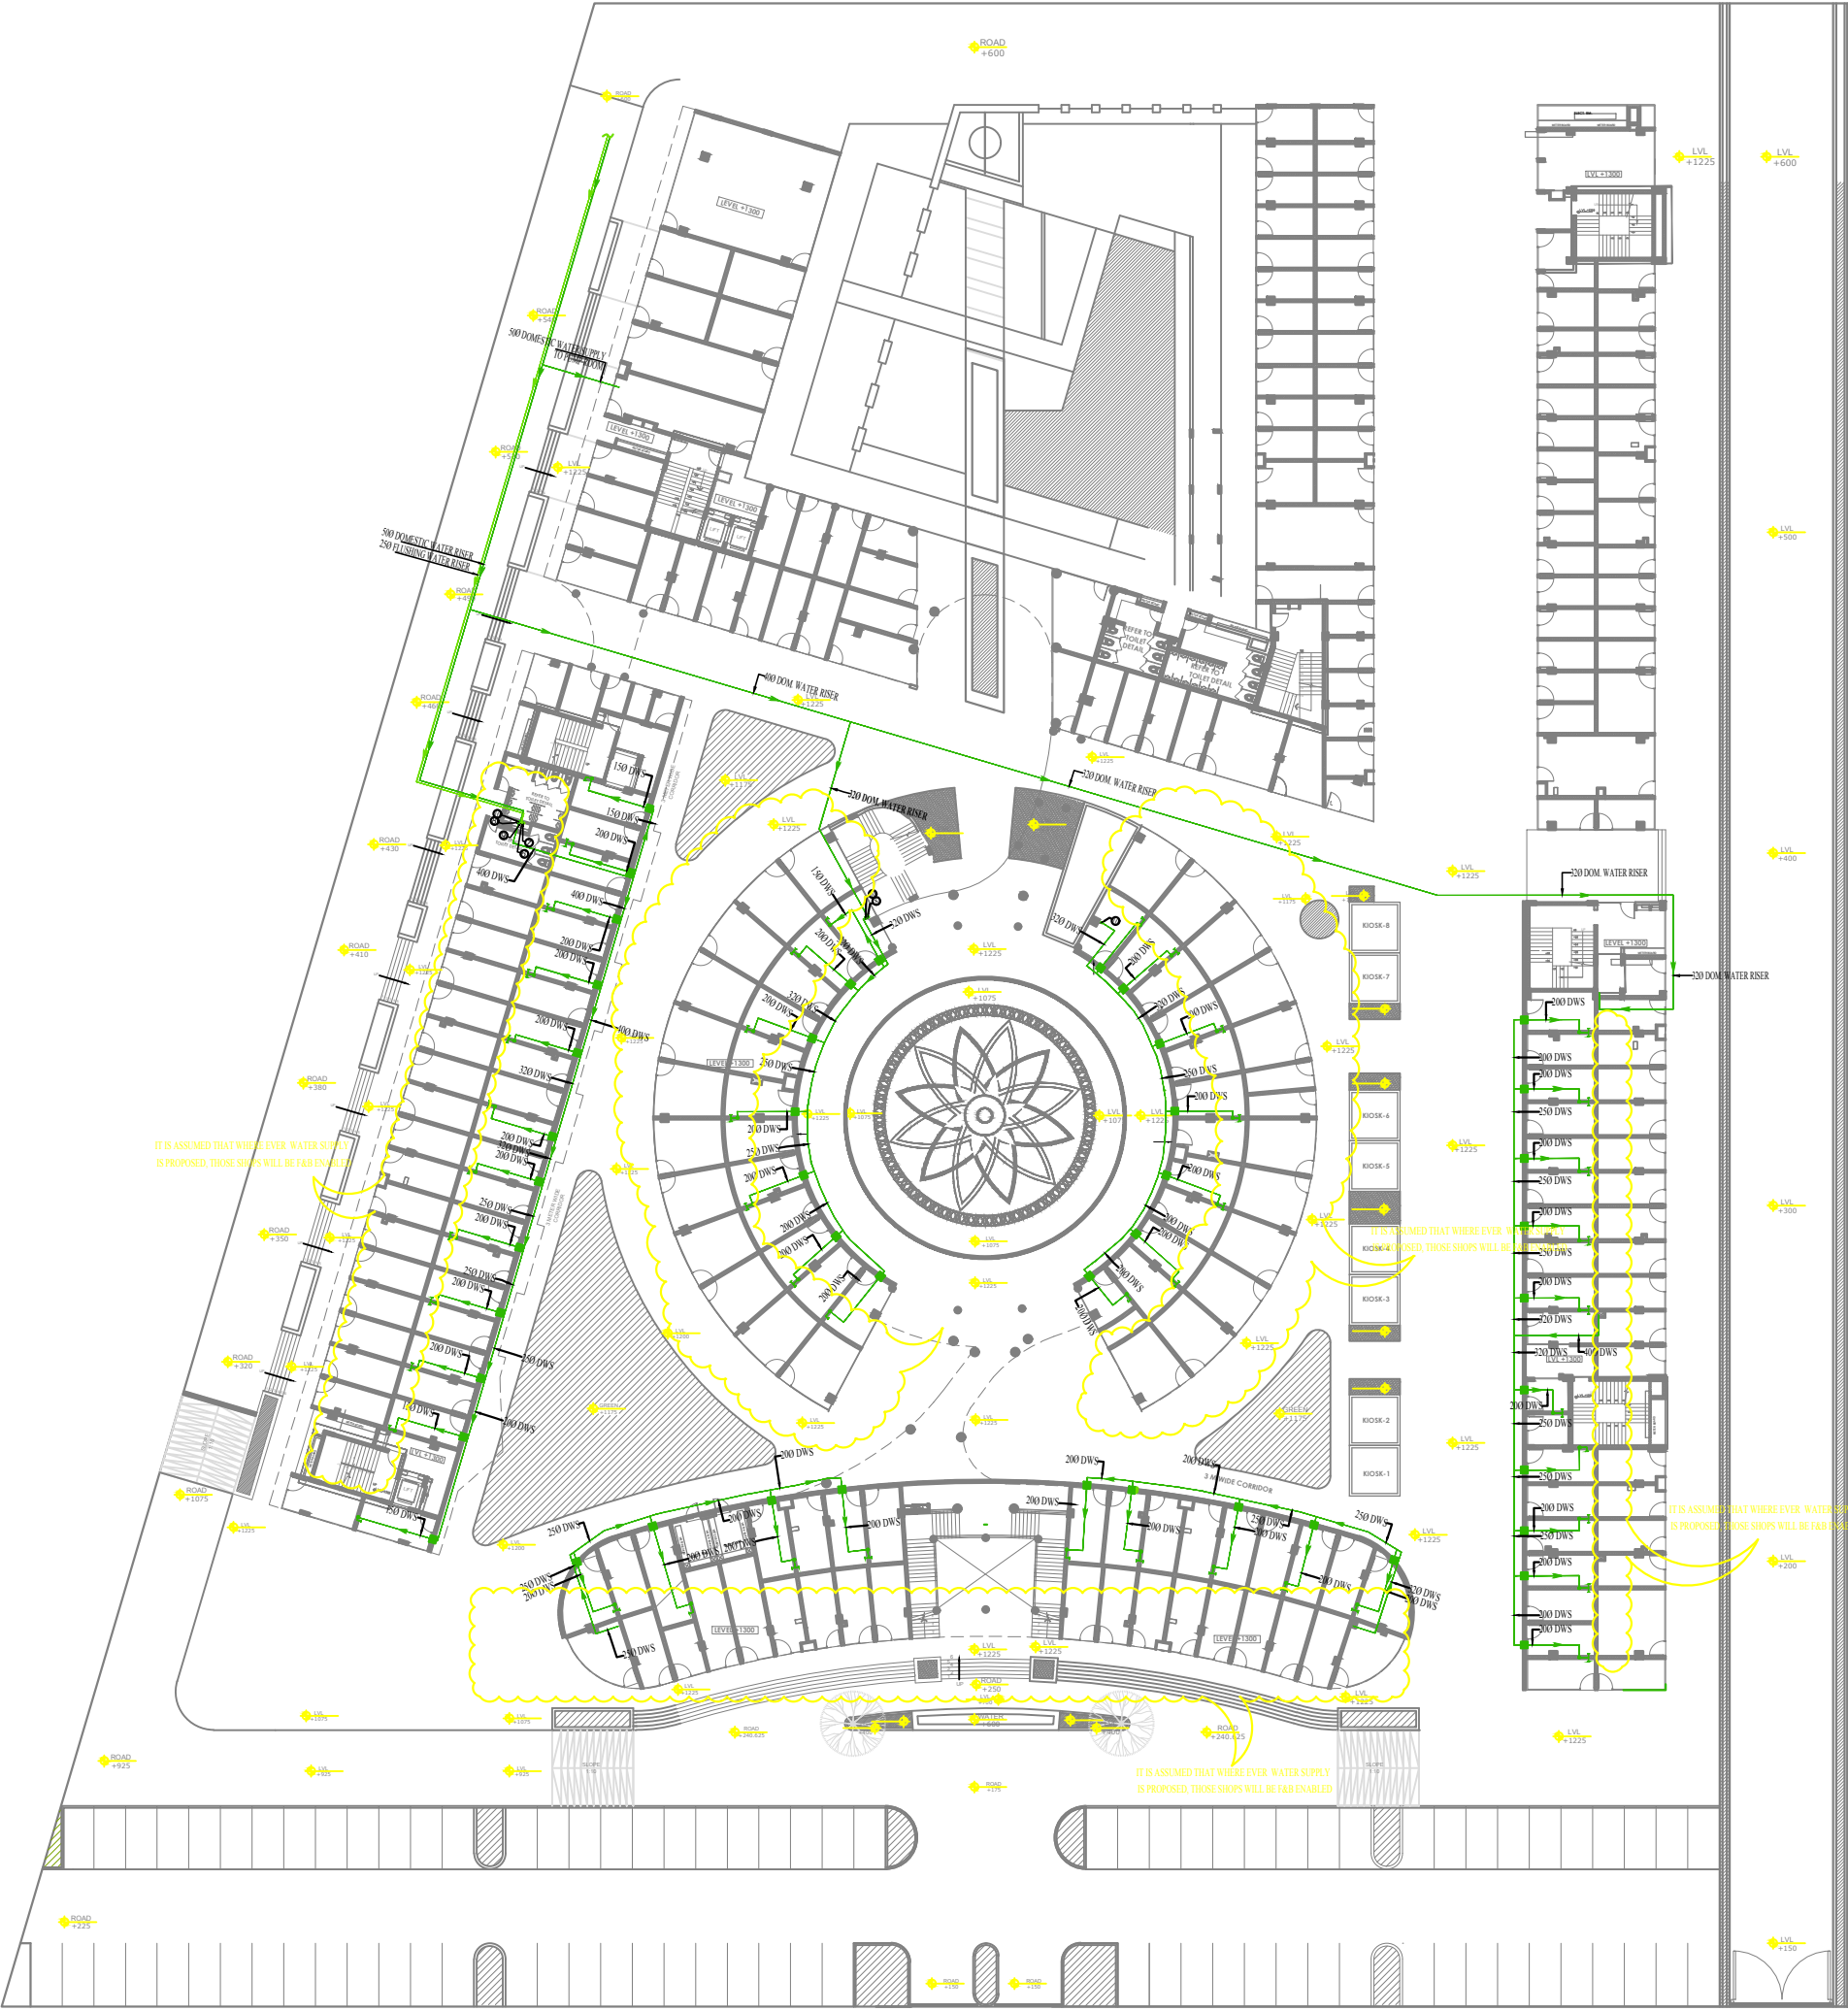

GROUND FLOOR PLAN

GROUND FLOOR WATER SUPPLY PLAN