


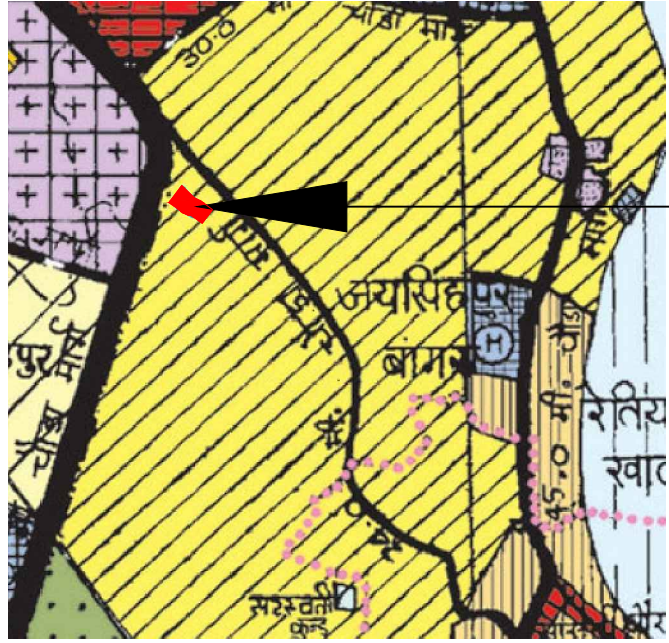


SITE






SITE

MASTER PLAN


GOOGLE PLAN

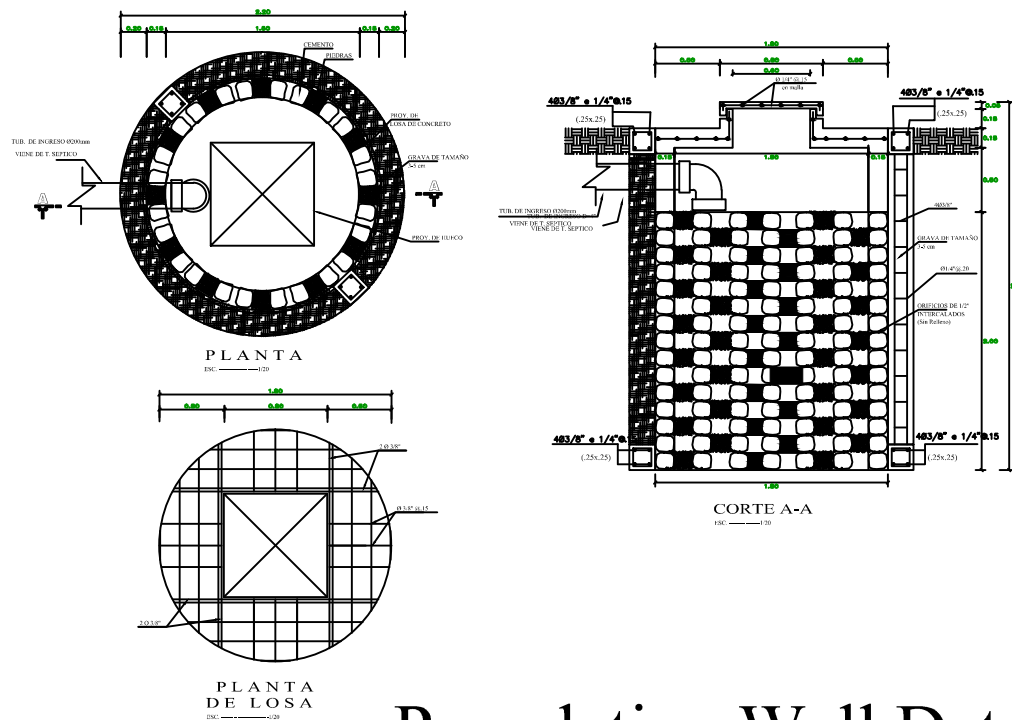


Percolating Well Details

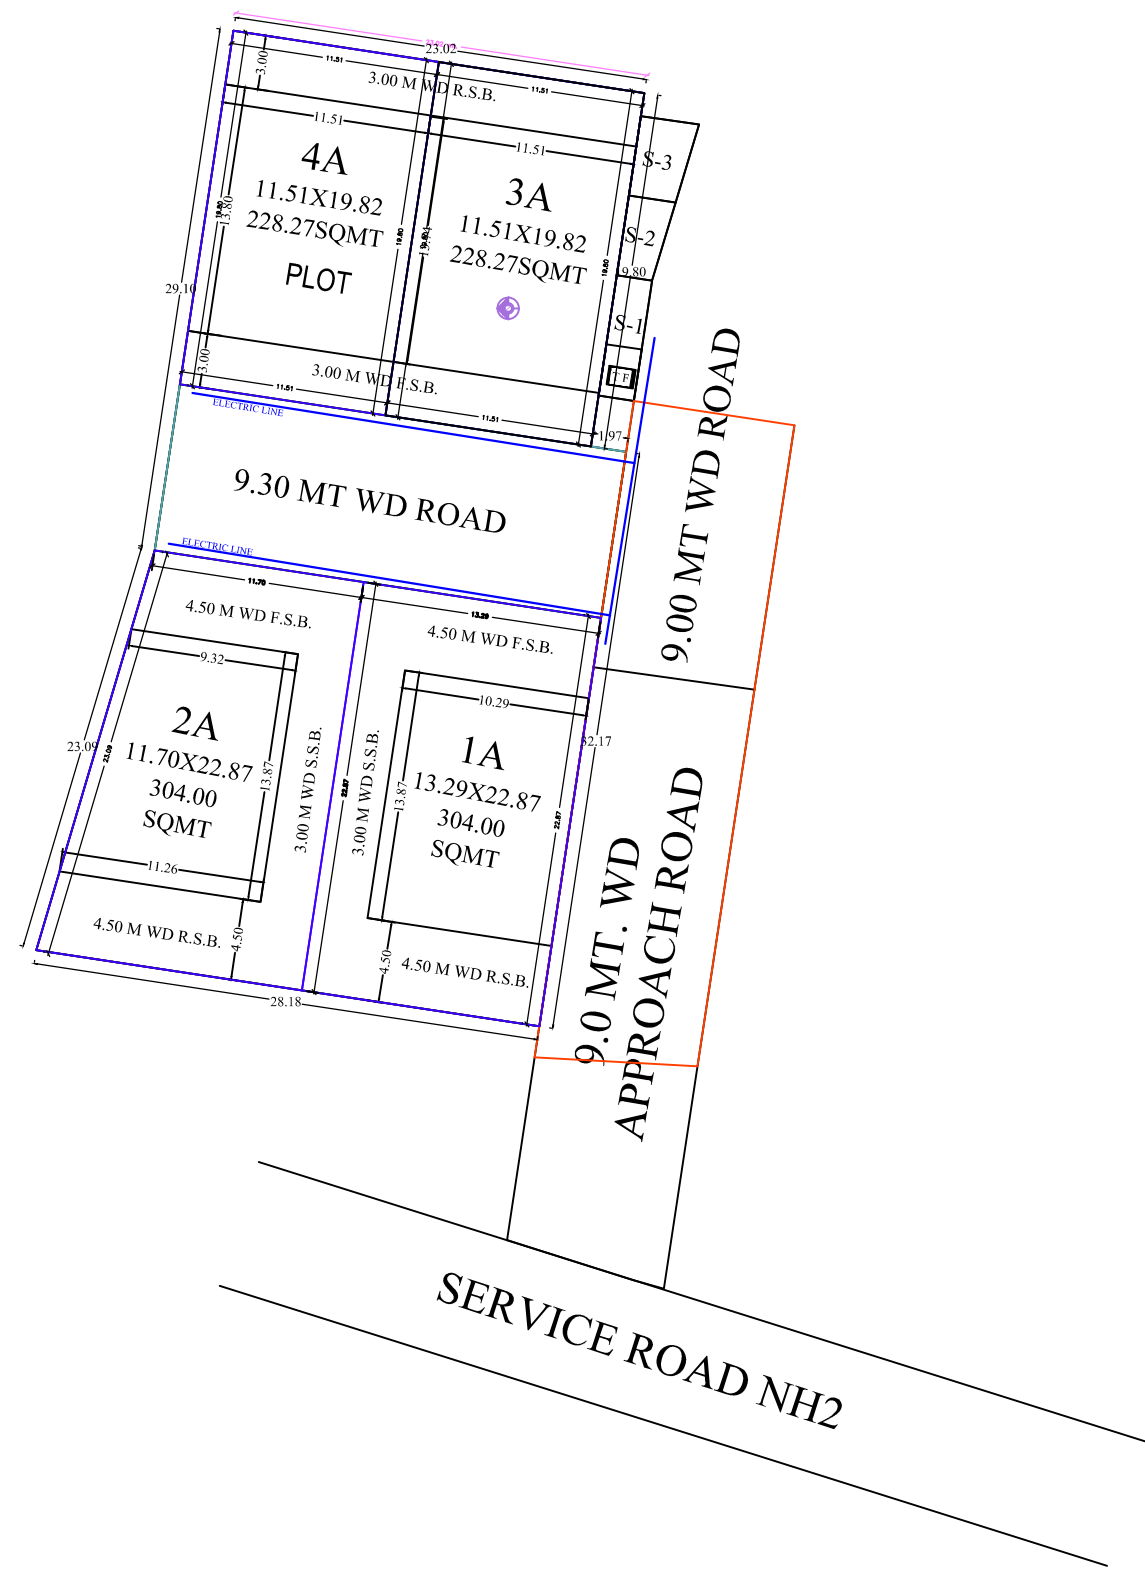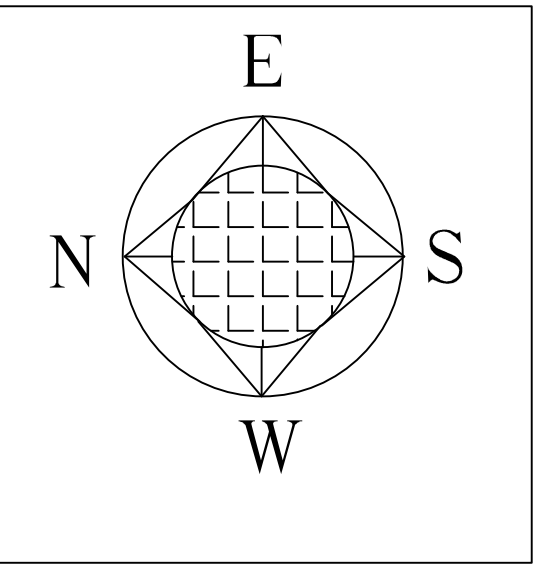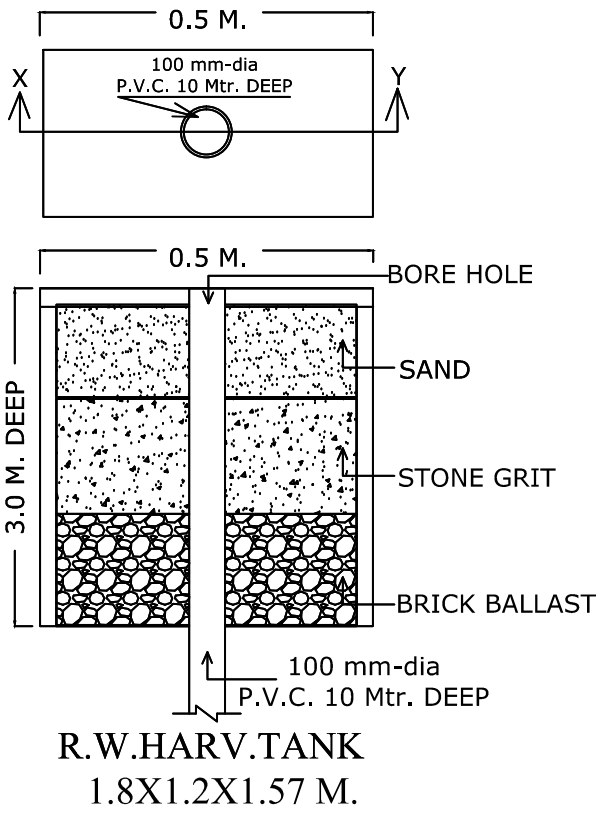

ELECTRICAL PLAN

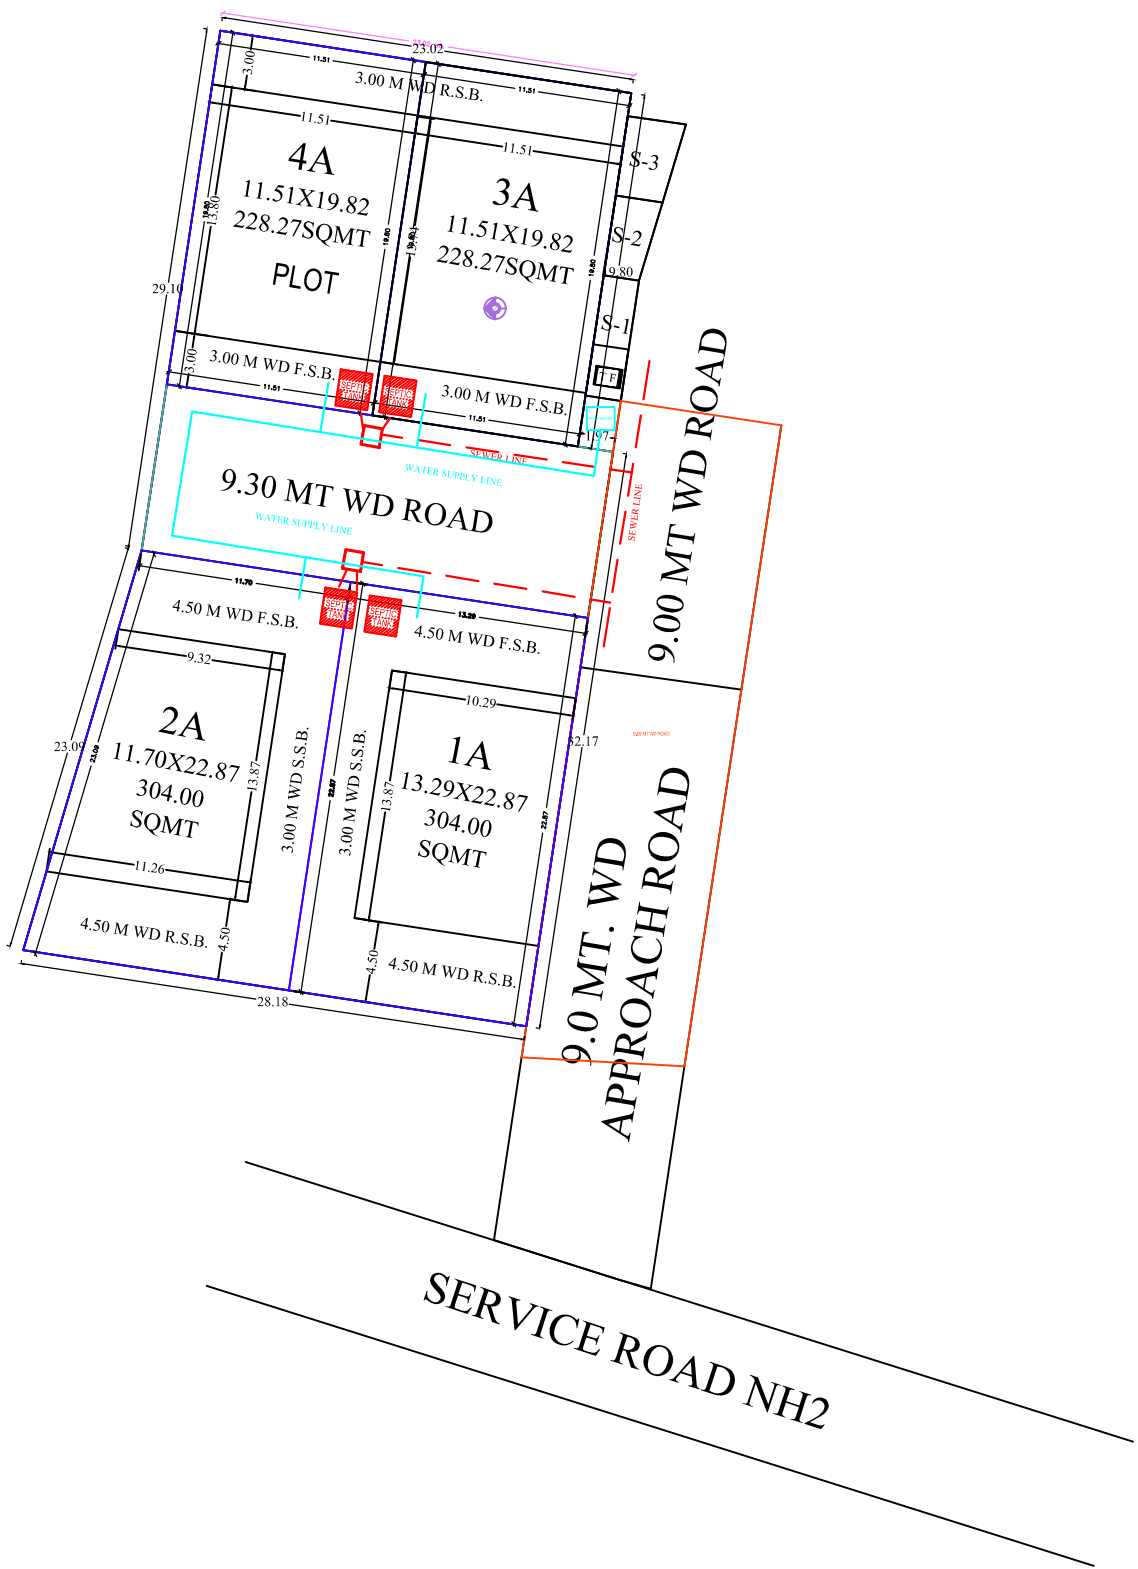

SERVICE PLAN

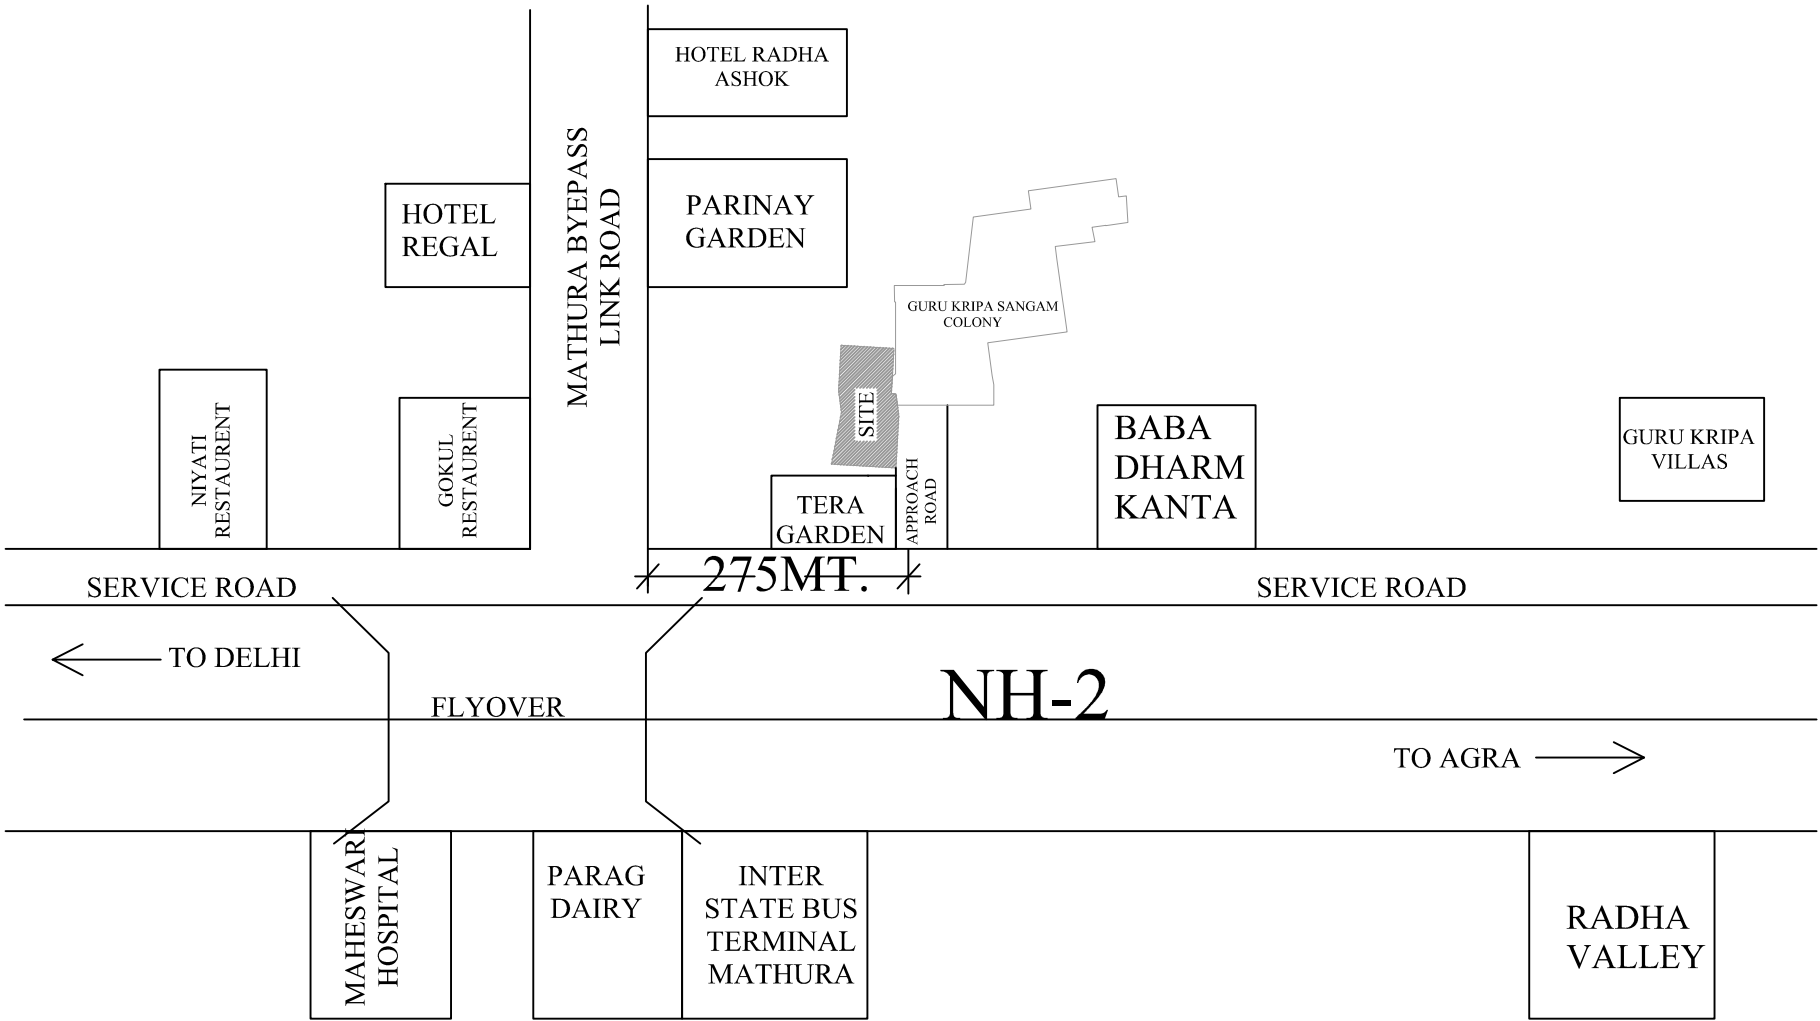

KEY PLAN
NOT TO SCALE

1. EACH PROPOSED HOUSE HAVING INDIVIDUALS SEPTIC TANK .
2. WATER SUPPLY PROPOSED IN EACH HOUSE BY SUBMERSIBLE.

POPULATION CALCULATION

NUMBER OF PROPOSED PLOTS
TOTAL NUMBER OF PROPOSED POPULATION
4X5 PERSONS PER PLOT =20

AREA STATEMENT	IN SQM	%
1. TOTAL LAND AREA	1307.82	
2. TOTAL LAND AS PER SITE	1297.73	100.00
3. TOTAL PLOT AREA	1064.62	
4. TOTAL ROAD AREA	233.11	

ELECTRICAL INDEX

ELECTRICAL POLE SHOWN THUS	
ELECTRICAL LINE SHOWN THUS	
TRANCE FARMER SHOWN THUS	

OWNER SIGN