


PROJECT:-
 PLAN OF 256 E.W.S. AT MADHUBAN
 BAPU DHAM SCHEME

ELECTRICAL WORK PLAN

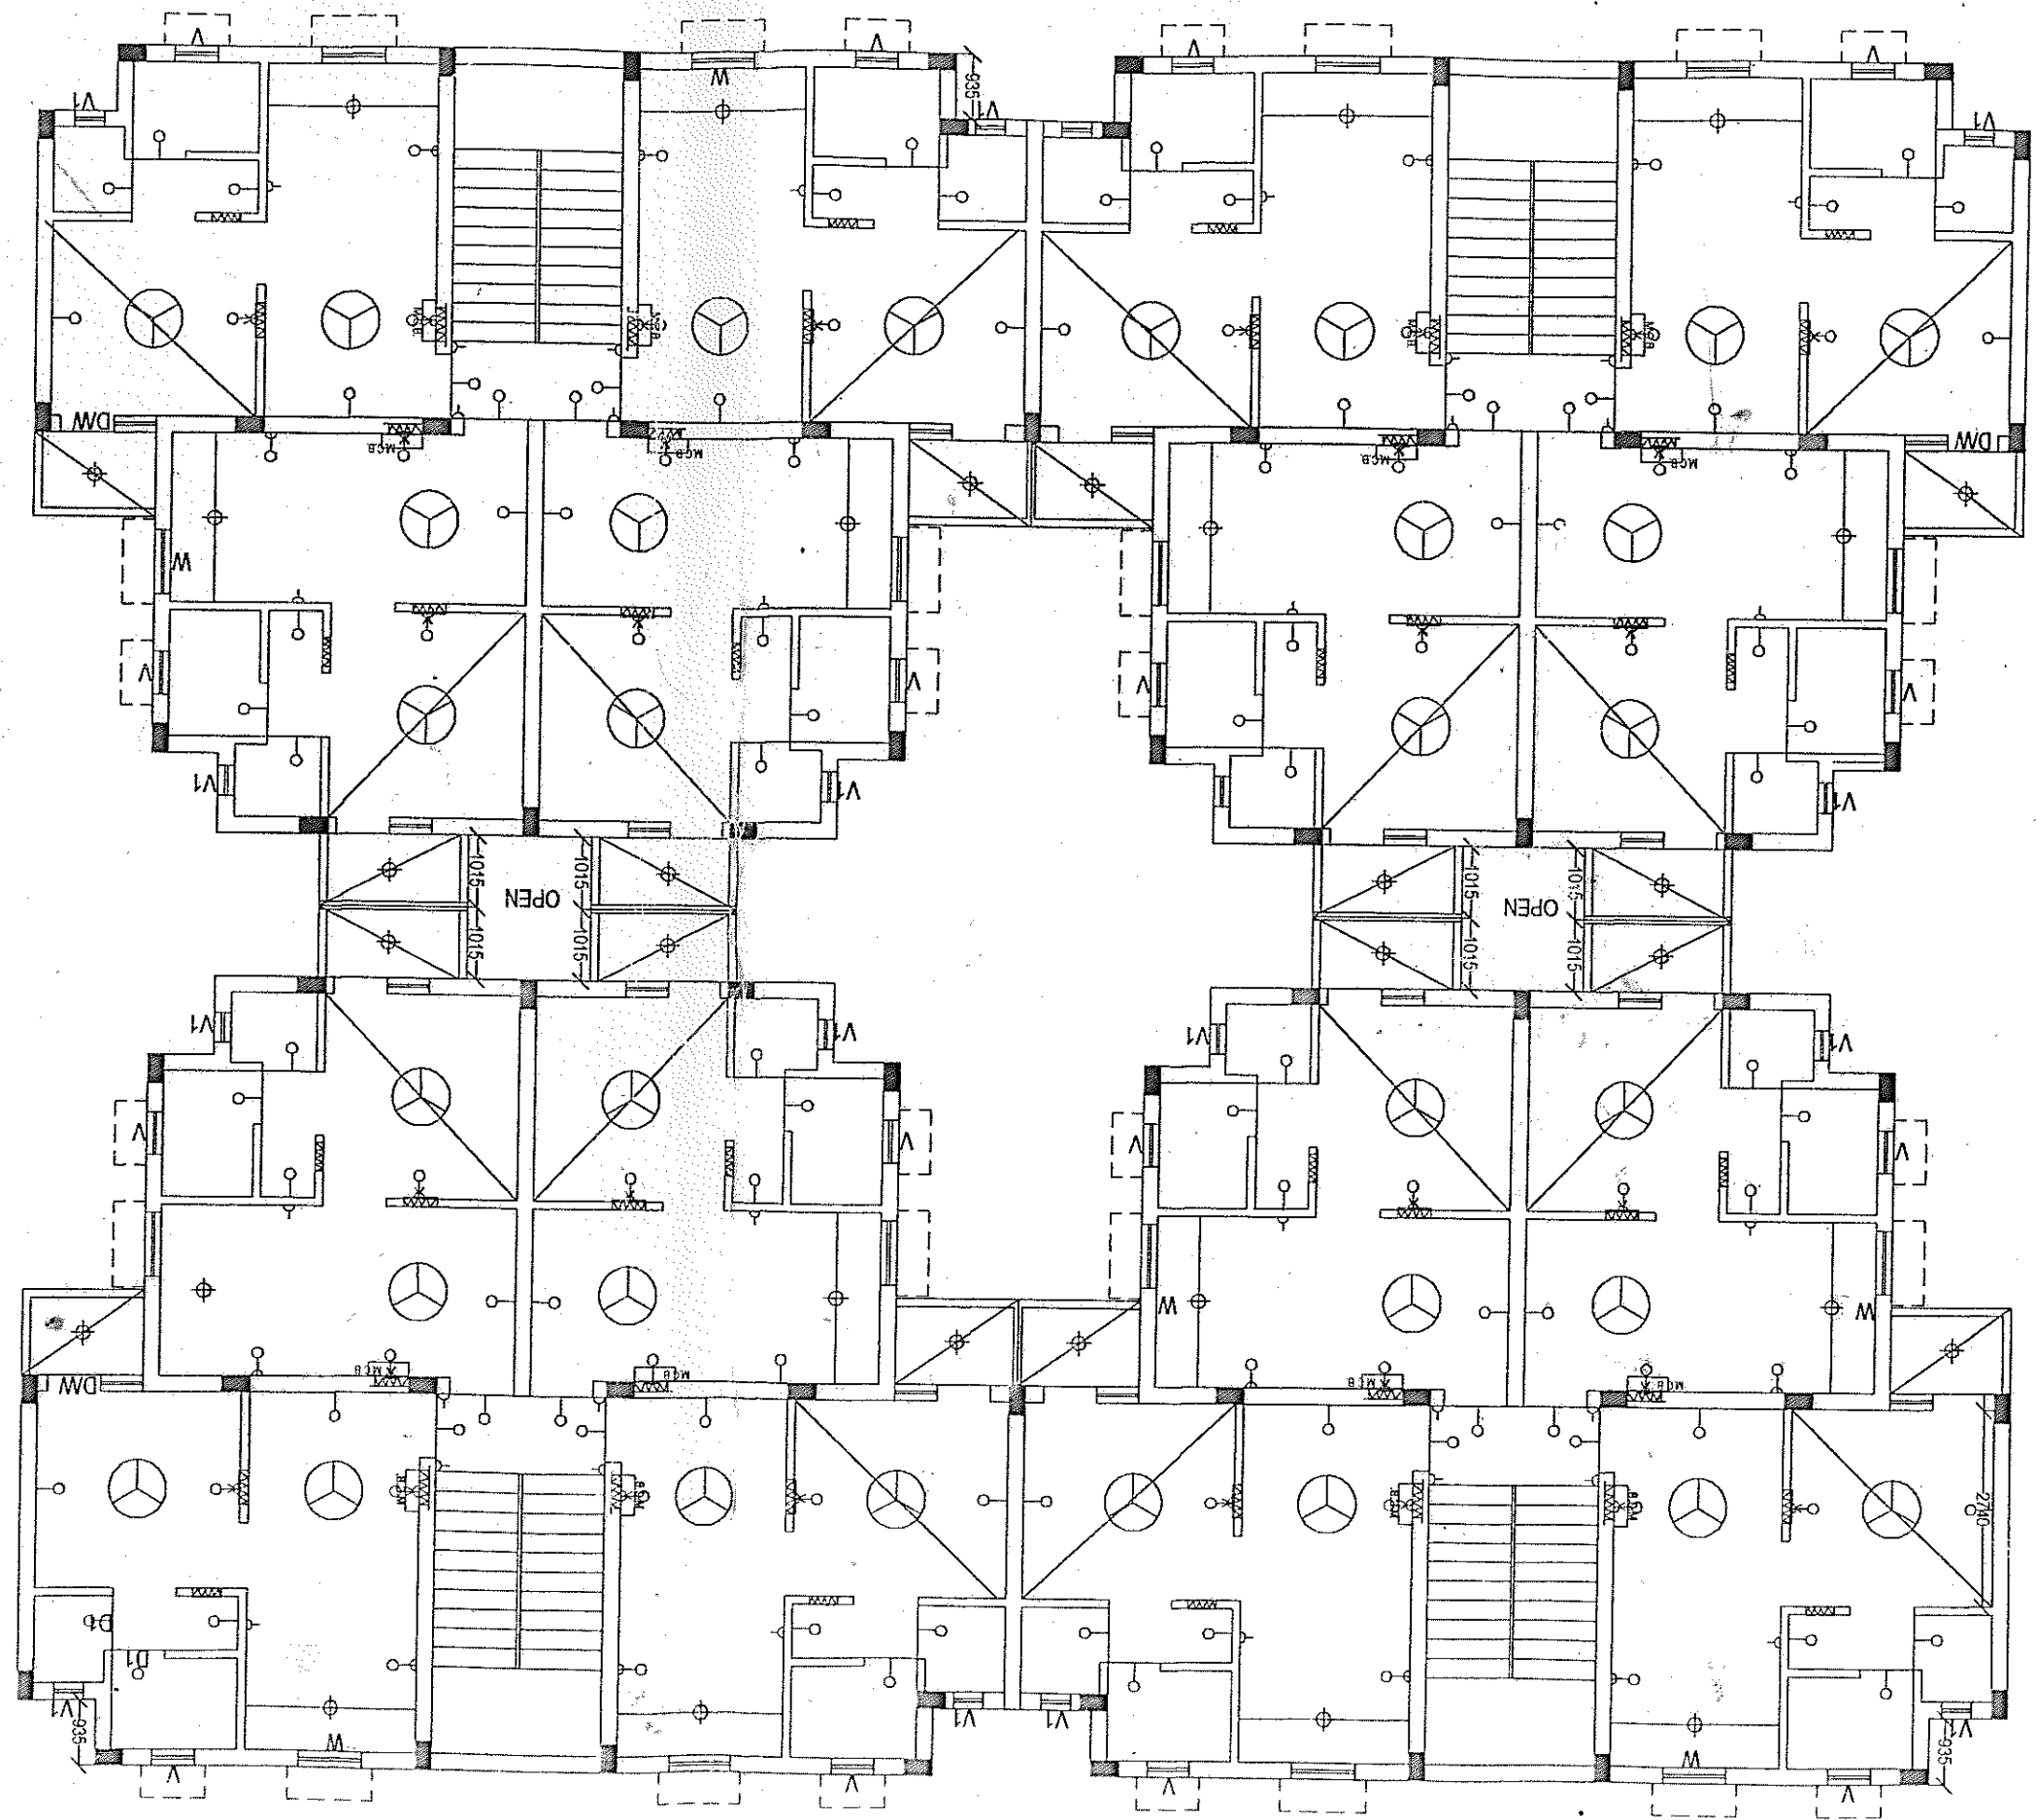

Handwritten notes and signatures in the top right corner of the plan.

LEGEND		
SYMBOL	DESCRIPTION	HT. FROM FLOOR LEVEL
	FAN-48"	—
	CEILING LIGHT	7'-6"
	BRACKET LIGHT	2'-0"
	15 AMP SWITCH BOARD	4'-0"
	MC.B.	6'-0"
	5 AMP	4'-0"
	CALLING BELL	4'-0"

const. of 256 EWS at Madhuban Bapu Dham


Name of house - Cont of 256 EWS in 17.84.43
 (B No - 353 / 100 / EB-10) 16 da 22-2-16

GHAZIABAD DEVELOPMENT -

BLOCK PLAN of 256 EWS houses at Madhuban Babu Dham Scheme

AUTOMATIC 52B

COVERED AREA OF HOUSE NO.
 1,4,5,8,9,12,13,16 =
 COVERED AREA OF HOUSE NO.
 2,3,6,7,10,11,14,15 =

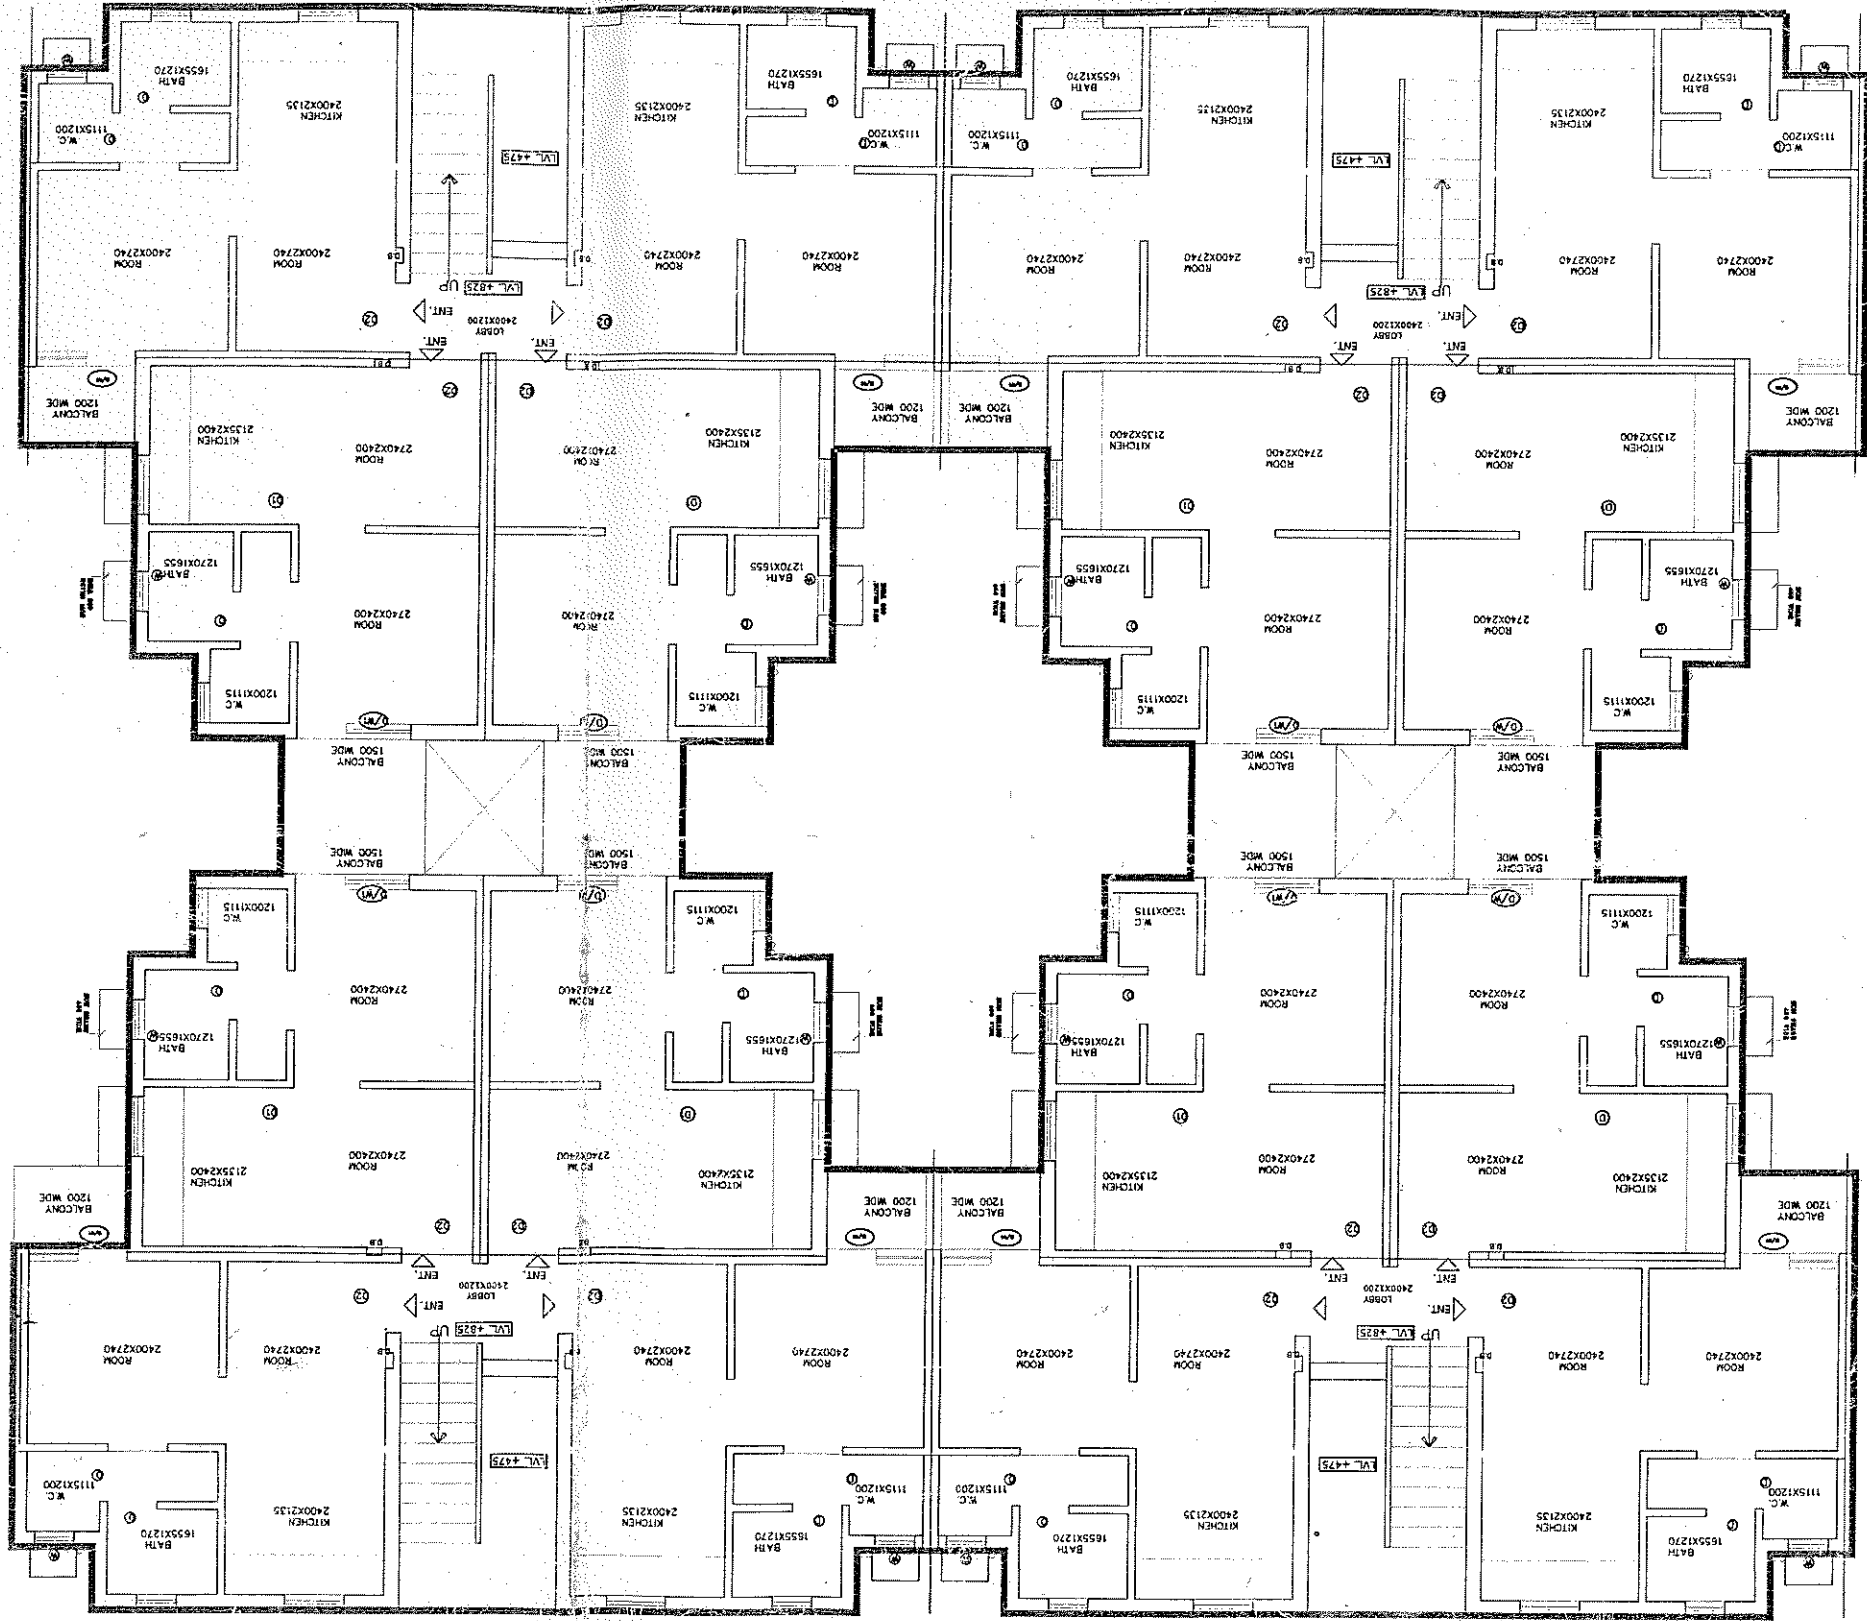

GROUND FLOOR PLAN

Handwritten notes and signatures in the top left corner, including '16', '17', and '18'.

Handwritten notes and signatures in the top right corner, including '19' and '20'.