


STP IN
BASEMENT

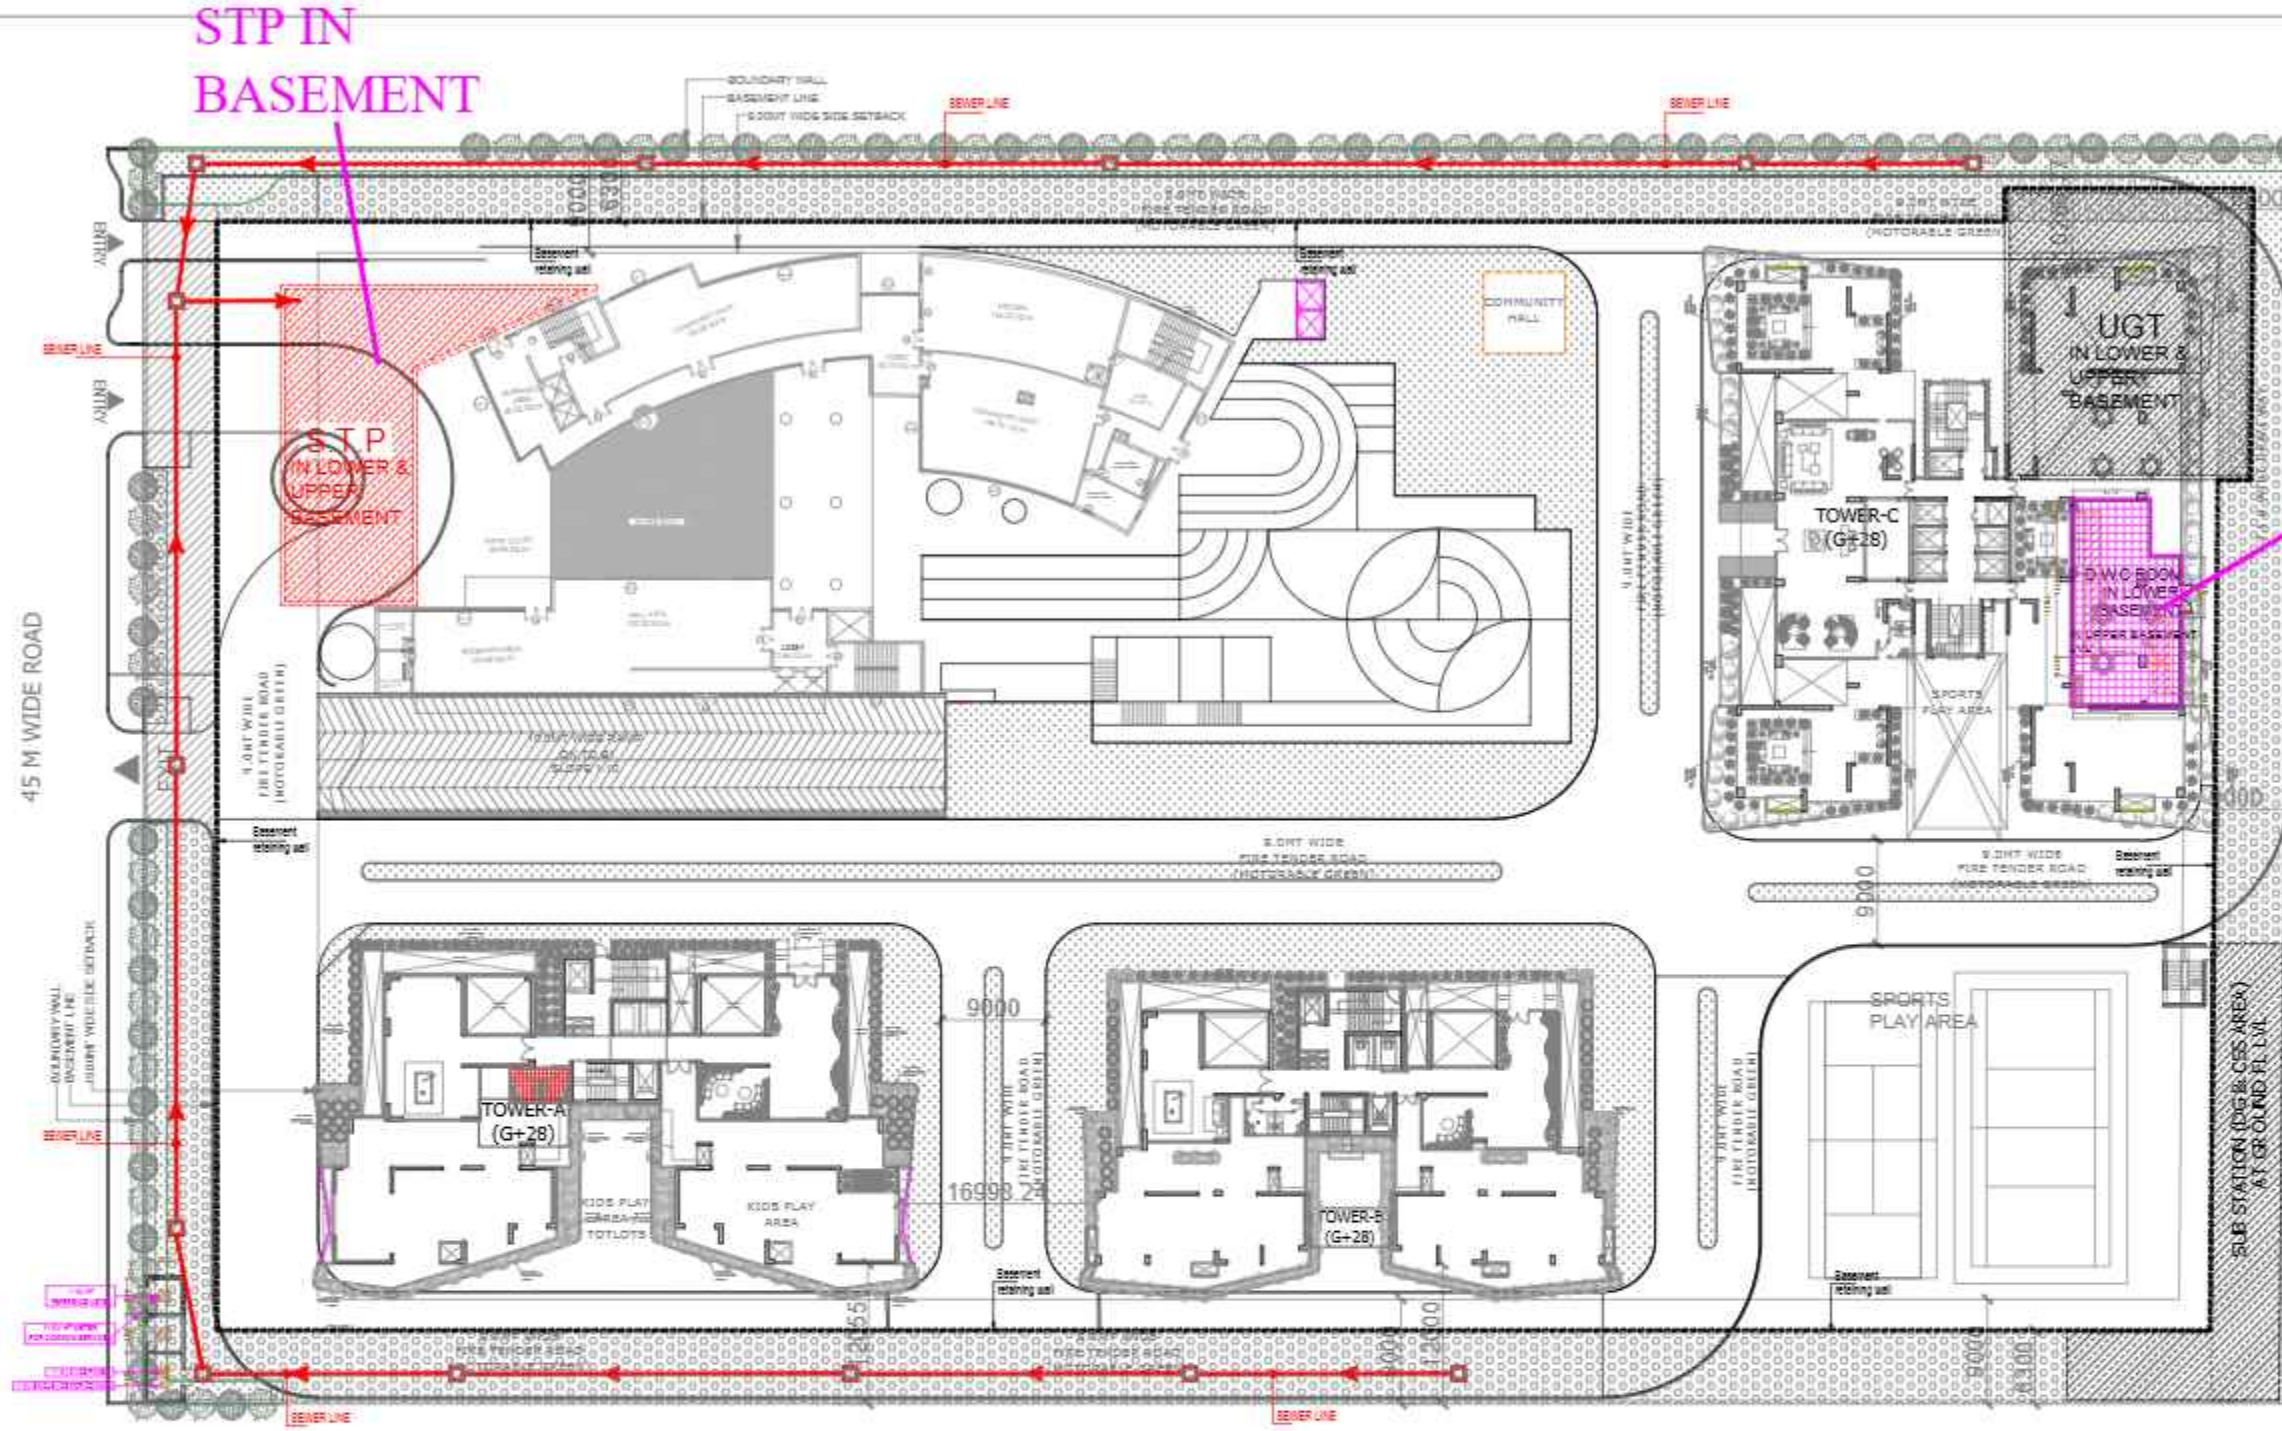

LEGEND:

S.No.	SYMBOL	DESCRIPTION
1.		STP
2.		SEWER LINE

GARBAGE COLLECTION,
SORTING & ORGANIC WASTE
CONVERTOR ROOM IN LOWER
BASEMENT

Rev. No.	Date	Revision

Project:
"COUNTY - 151"
AT SECTOR-151, NODA

Title:
LAYOUT PLAN

Subtitle:
EXTERNAL SEWERAGE SYSTEM

Drawing Released for:

APPROVAL RIBA SUBMISSION

ADVANCE COPY CONSTRUCTION

Drp. No.: COUNTY - 151 - ES-01

Scale: 1:200 Drawn By: Anil Kambh

Date: July 2025 Design By: Sanyal Goe

Chk By: Anand Havela


Architects:

Architecture urban design hospitality interiors

8-21/102, Ph-4/11-20/1020, 2nd floor, Sector-151, Noida-201305
 132-62/102, Ph-4/11-20/1020, 2nd floor, Sector-151, Noida-201305

Services Consultant:
Cespl Consultants Pvt. Ltd.

1505/Office-2-47, Sector-47, Noida-201301
 Tel: 0120-201660, 202601
 email: info@cespl.in, sales@cespl.in

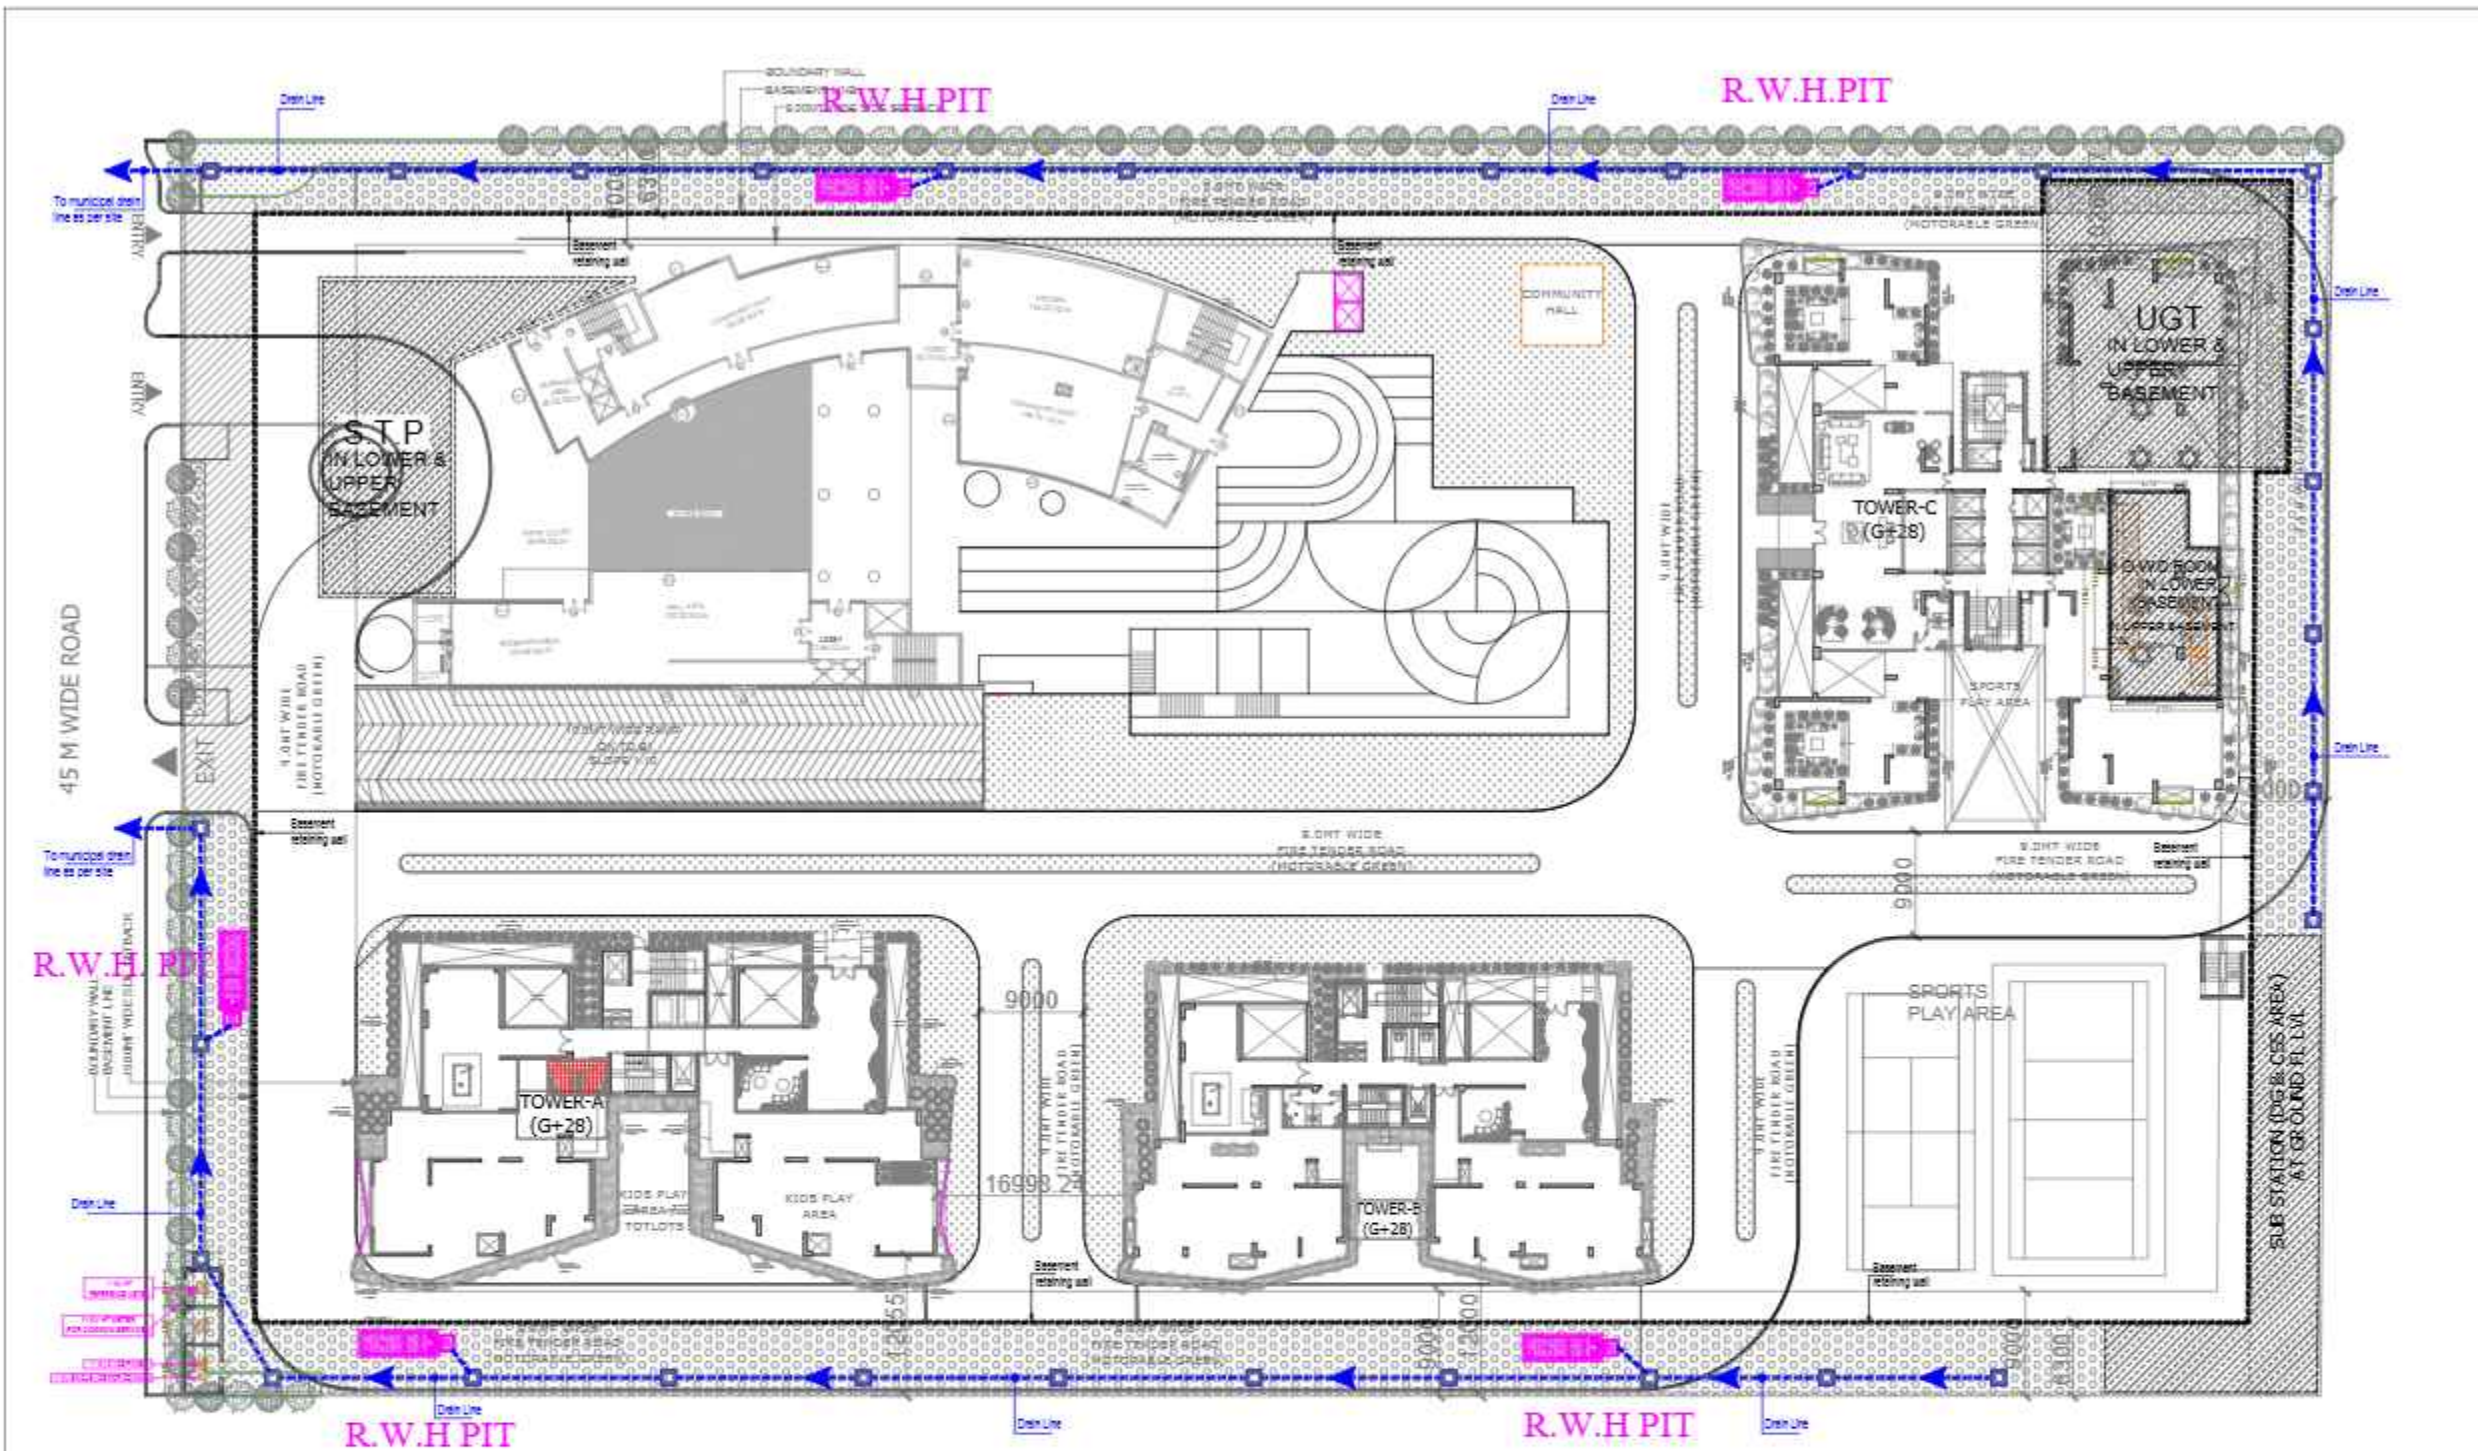

LEGEND:

S.No.	SYMBOL	DESCRIPTION
1.		CATCHMENT
2.		DEEP GROUND DRAIN
3.		
4.		



Rev. No.	Date	Revision

Project:
"COUNTY - 151"
AT SECTOR-151, NDDA

Title:
LAYOUT PLAN

Subtitle:
EXTERNAL DRAINAGE SYSTEM

Drawing Released For:
 APPROVAL
 ADVANCE COPY
 I&EA SUBMISSION
 CONSTRUCTION

Proj. No.: COUNTY - 151 - 155-02

Scale: 1:200 Drawn By: Anil Kambh

Date: July 2025 Design By: Sanyal Goe

Checked By: Anand Nayak

Architects:

 Architecture urban design hospitality interiors
 8-12/15C, Ph-4/11-24/1025, 2nd floor, Naraina, New Delhi - 110028
 13-42/15C, Ph-4/11-24/1025, 2nd floor, Naraina, New Delhi - 110028

Services Consultant:
Cespl Consultants Pvt. Ltd.

 15/42/15C, Ph-4/11-24/1025, 2nd floor, Naraina, New Delhi - 110028
 Tel: +91 11 26166100, 26166101
 Email: info@cespl.com, sales@cespl.com

