
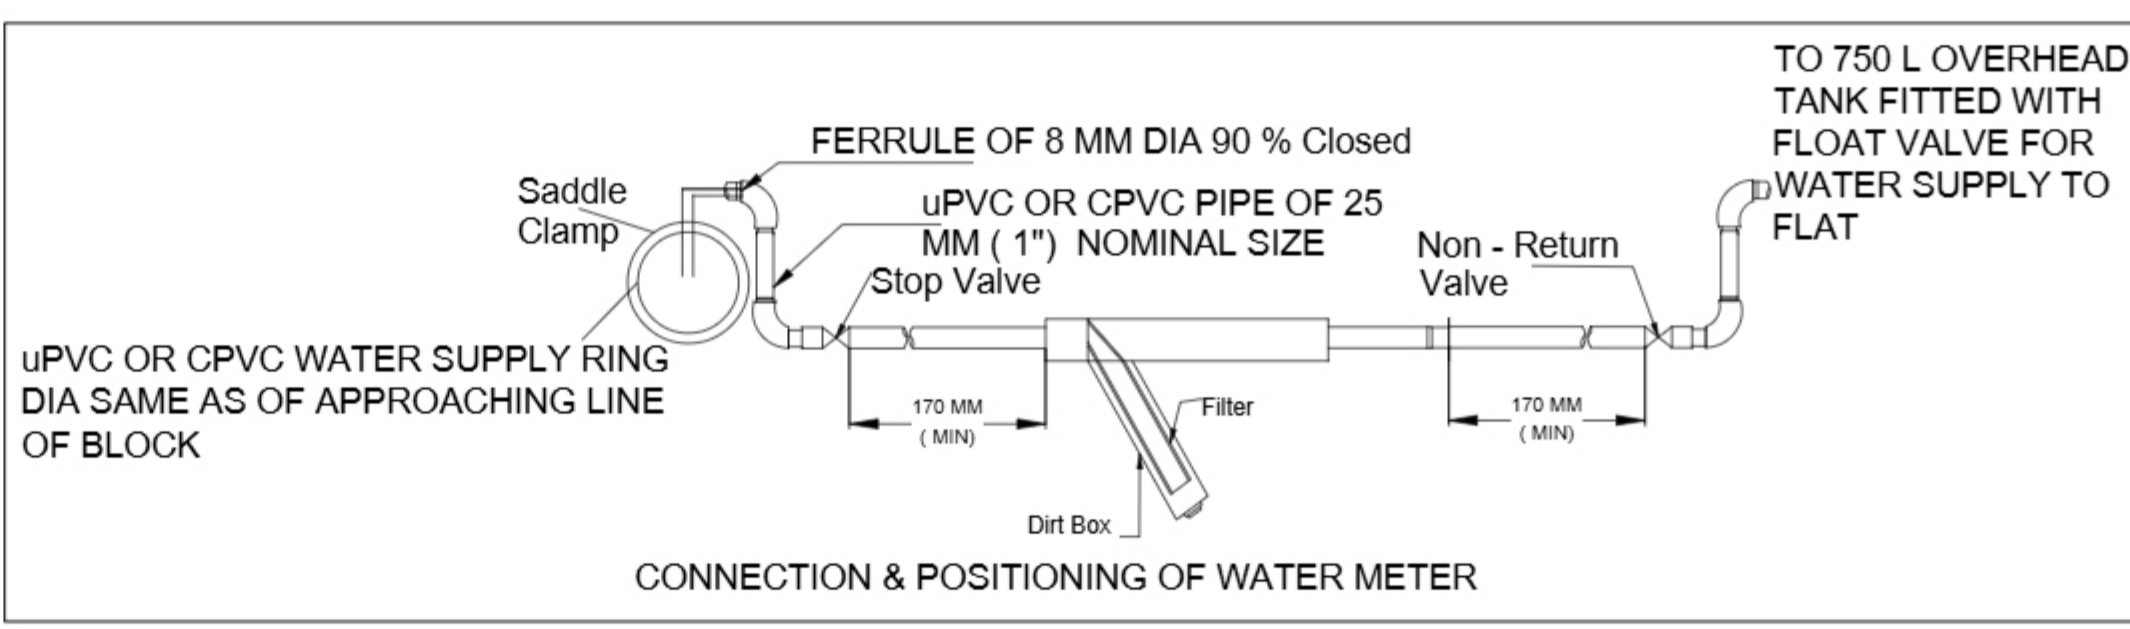
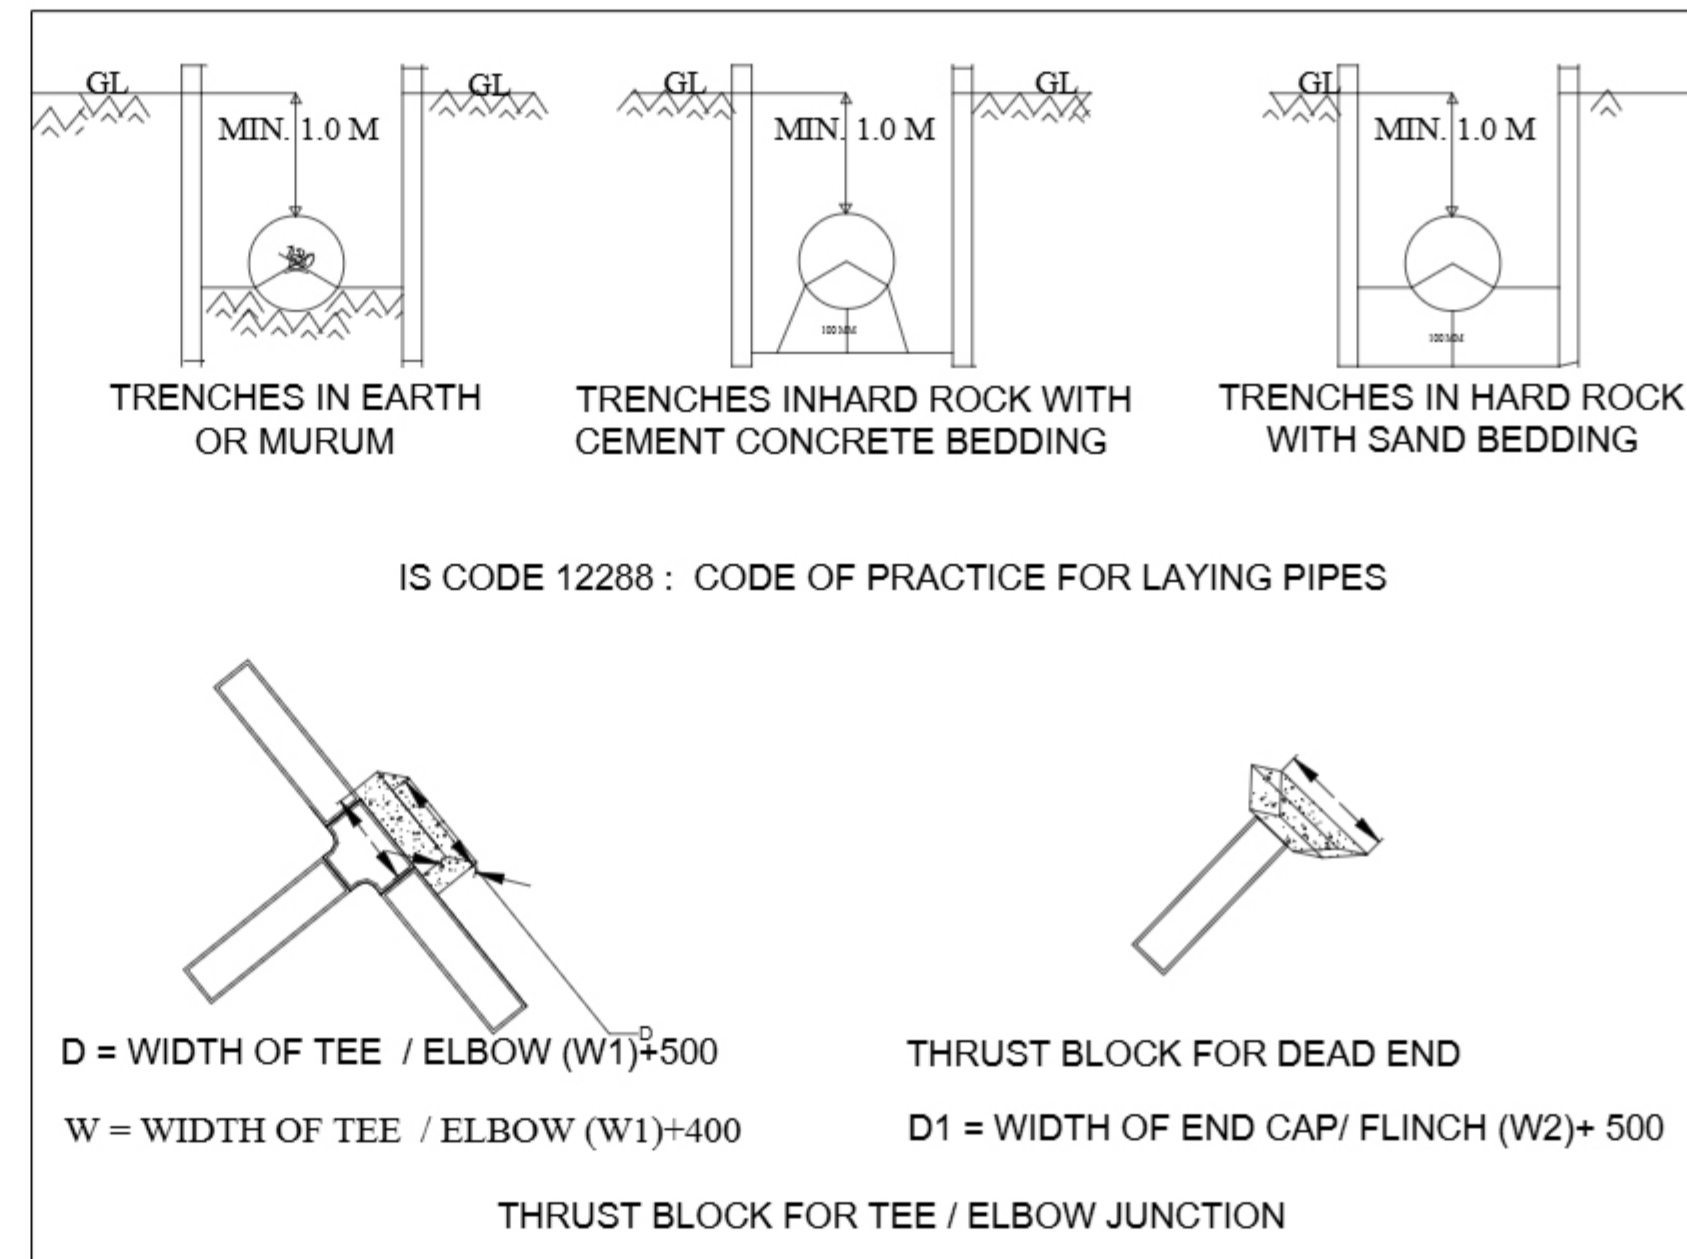


WATER LINE PLAN
 SCALE -1:100

Legends	
	Air Release Valve
	Gate Valve
	Scour Valve
	ID 100 mm CPVC SDR - 11 Confirming to IS 15778
	ID 80 mm CPVC SDR - 11 Confirming to IS 15778
	ID 65 mm CPVC SDR - 11 Confirming to IS 15778

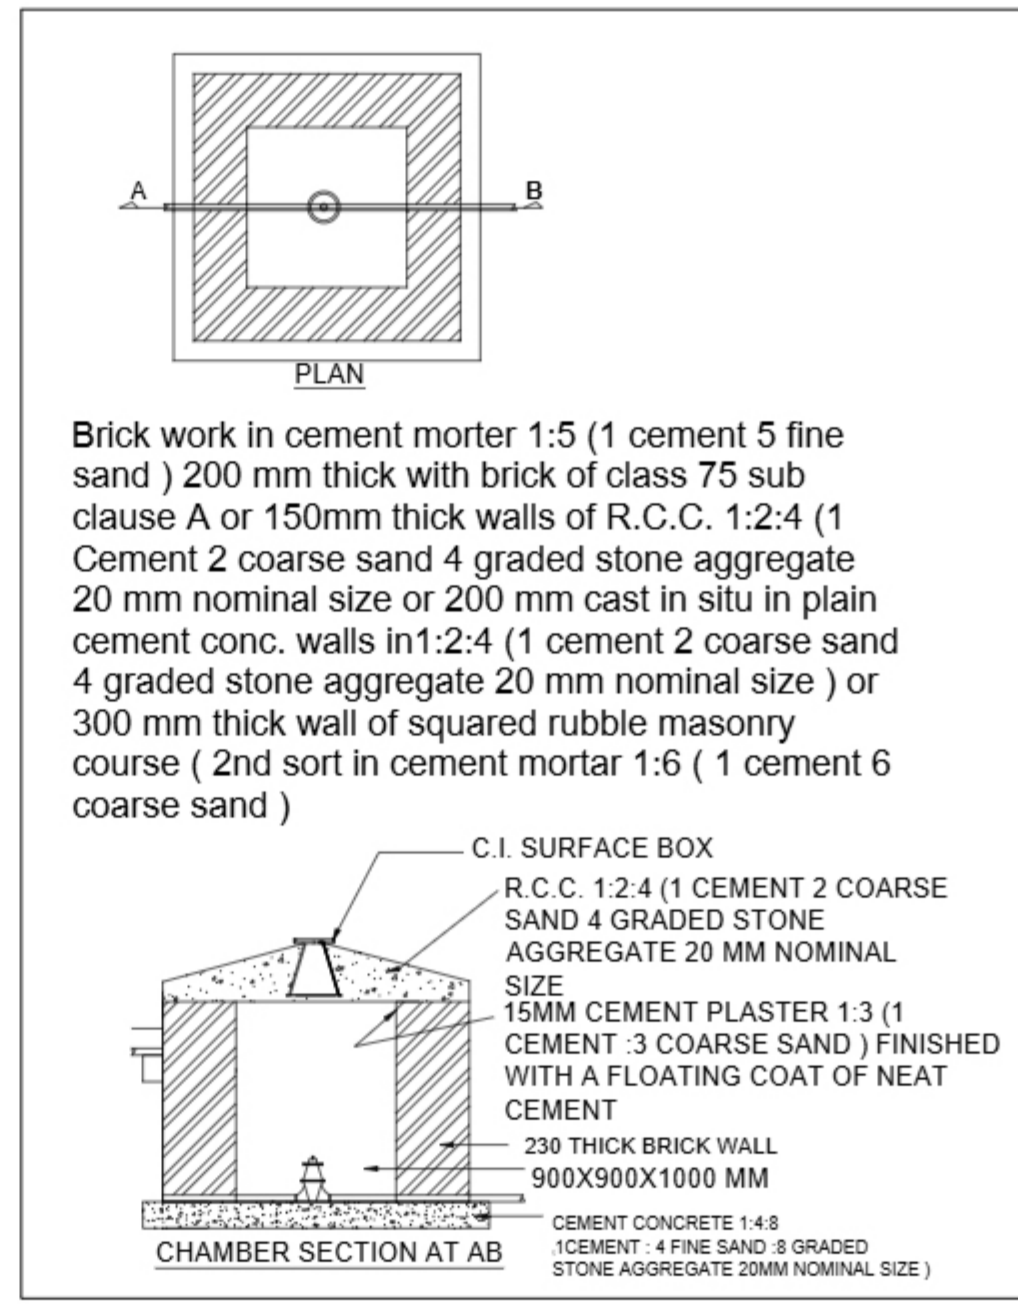

Pipe Id	ipe Nam	Material	Length	Unit
1	P1	ID 100 mm CPVC SDR - 11 Confirming To IS 15778	11.69	m
2	P2	ID 80 mm CPVC SDR - 11 Confirming To IS 15778	15.14	m
3	P3	ID 65 mm CPVC SDR - 11 Confirming To IS 15778	8.69	m
4	P4	ID 65 mm CPVC SDR - 11 Confirming To IS 15778	58.40	m
5	P5	ID 65 mm CPVC SDR - 11 Confirming To IS 15778	8.39	m
6	P6	ID 65 mm CPVC SDR - 11 Confirming To IS 15778	21.30	m
7	P7	ID 65 mm CPVC SDR - 11 Confirming To IS 15778	20.67	m
8	P8	ID 65 mm CPVC SDR - 11 Confirming To IS 15778	24.87	m
9	P9	ID 65 mm CPVC SDR - 11 Confirming To IS 15778	8.39	m
10	P10	ID 65 mm CPVC SDR - 11 Confirming To IS 15778	59.75	m
11	P11	ID 80 mm CPVC SDR - 11 Confirming To IS 15778	22.39	m
12	P12	ID 80 mm CPVC SDR - 11 Confirming To IS 15778	27.02	m
13	P13	ID 65 mm CPVC SDR - 11 Confirming To IS 15778	11.42	m
14	P14	ID 65 mm CPVC SDR - 11 Confirming To IS 15778	13.67	m
15	P15	ID 65 mm CPVC SDR - 11 Confirming To IS 15778	48.85	m
			360.64	

OWNER SIGN:-
 ARCHITECT'S SIGN:-

For Shri Giriraj Infra Planner LLP
 Authorised Partner

SUBMISSION DRG.
AXIS CONSULTANTS, AGRA
 Architect, Interior Designer, Project manager, Planner
 BLOCK NO-21 SHOP NO-12,
 SANJAY PLACE,AGRA-2
 0562-4058537