


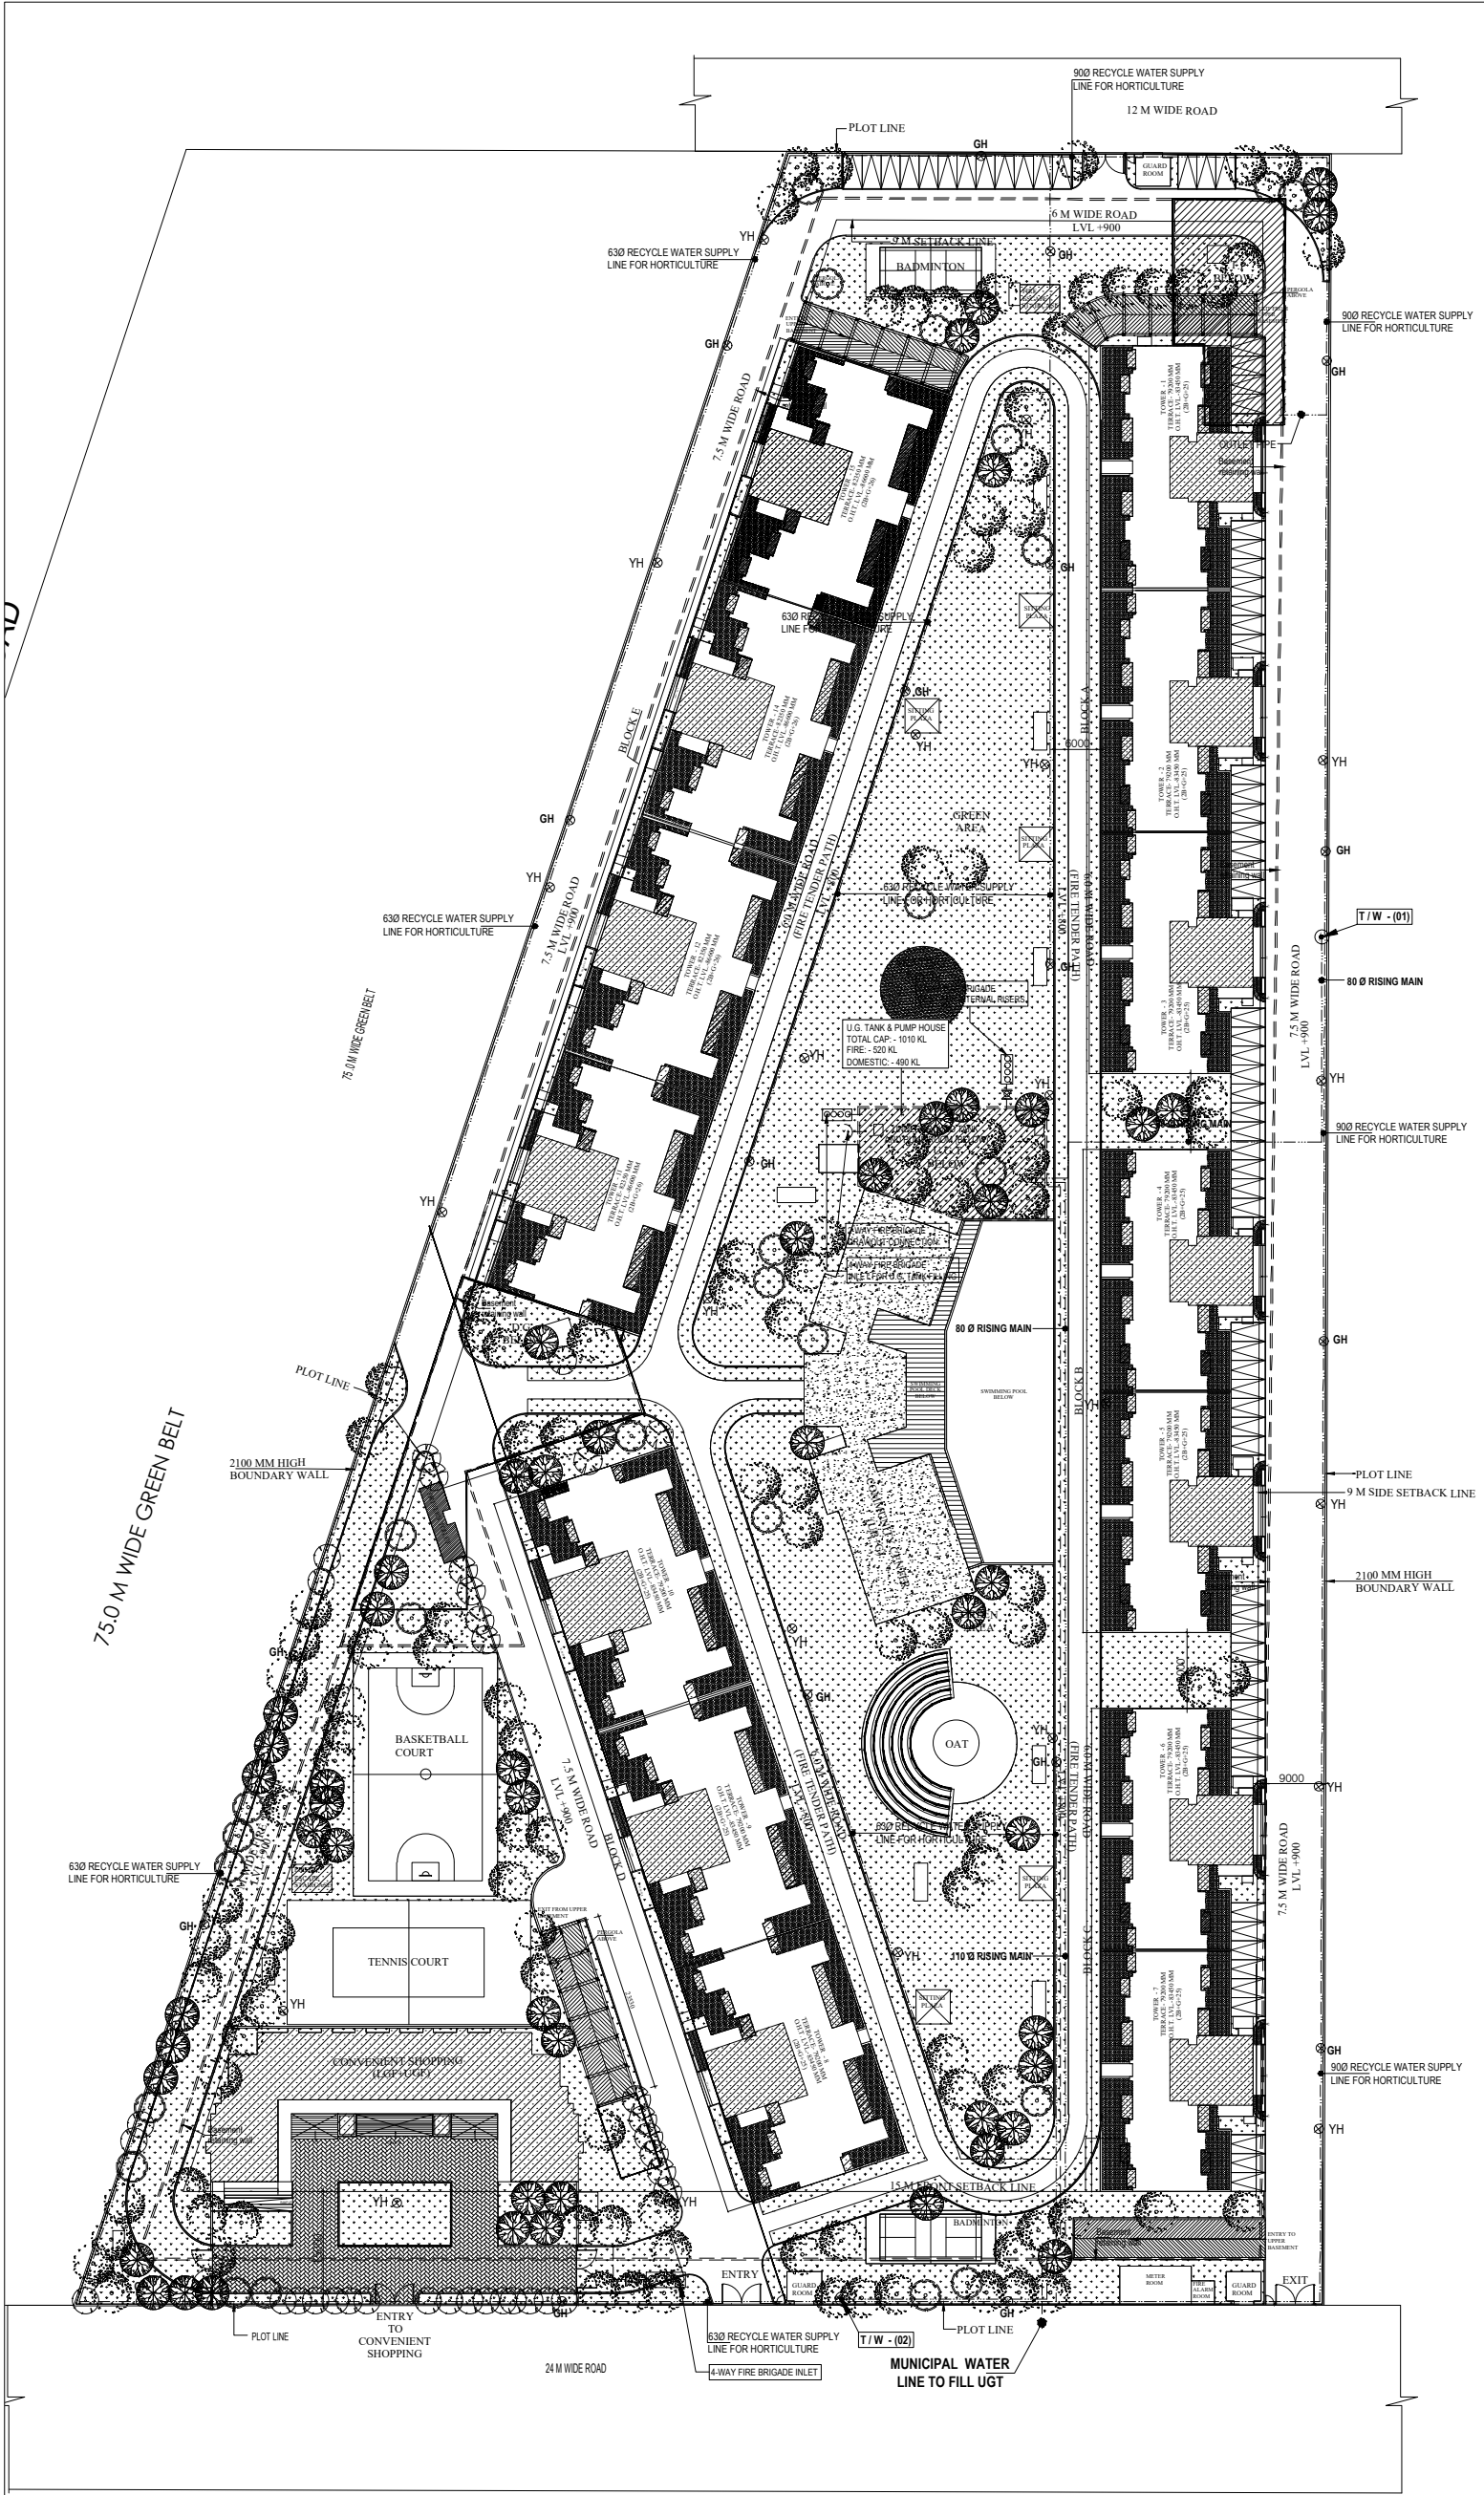

LEGEND :		
S. No.	SYMBOL	DESCRIPTION
1.	---	RISING MAIN LINE (FROM T/W TO U.G.T.)
2.	---	MUNICIPAL WATER SUPPLY PIPE LINE
3.	---	RECYCLED WATER SUPPLY LINE FOR FLUSHING & HORTICULTURE
4.	⊙ T/W	PROPOSED TUBE WELL
5.	⊗ GH	GARDEN HYDRANT
6.	---	BASEMENT RETAINING WALL
7.	▨	RAIN WATER HARVESTING
8.	F.L.	FORMATION LEVEL
9.	I.L.	INVERT LEVEL
10.	C.L.	CONNECTION LEVEL

LEGEND : FIRE SYSTEM		
S. No.	SYMBOL	DESCRIPTION
1.	---	FIRE LINE
2.	⊗ YH	YARD HYDRANT 65 M.M. DIA. SINGLE HEADED HYDRANT VALVE WITH 2 NOS. 15 M. LONG, 65 M.M. DIA. FIRE HOSE PIPE & 1 NO. BRANCH PIPE WITH NOZZLE
3.	⊞	FIRE BRIGADE CONNECTION
4.	---	BUTTERFLY VALVE
5.	---	NON-RETURN VALVE (CHECK VALVE)
6.	---	ISOLATING VALVE WITH MASONRY CHAMBER

SHEET NO. -

SHEET NO. - SD-36

SHEET TITLE
EXTERNAL WATER SUPPLY SYSTEM

OWNER :
STARCITY BUILDCON
PRIVATE LIMITED
PLOT NO. GH-14
SECTOR 01
GREATER NOIDA

PROJECT :
PROPOSED GROUP HOUSING
AT PLOT NO. GH-14
SECTOR 01
GREATER NOIDA

CONSULTANTS
Consummate Engineering Services (P) Ltd.
Noida Office : B - 67, Sector - 67, Noida - 201 301
Tel : (0120) 2303500 (30 Lines)
Lko. Office : R 006, Rohtas Plumeria, Gomti Nagar, Lucknow
e mail : mail@cespl.in, website : www.cespl.in

ARCHITECT'S SIGNATURE

OWNER'S SIGNATURE

DEALT BY	SCALE - 1 : 450	DRG. NO. SD - 36	NORTH
CHECKED BY	DATE - December 2018		