


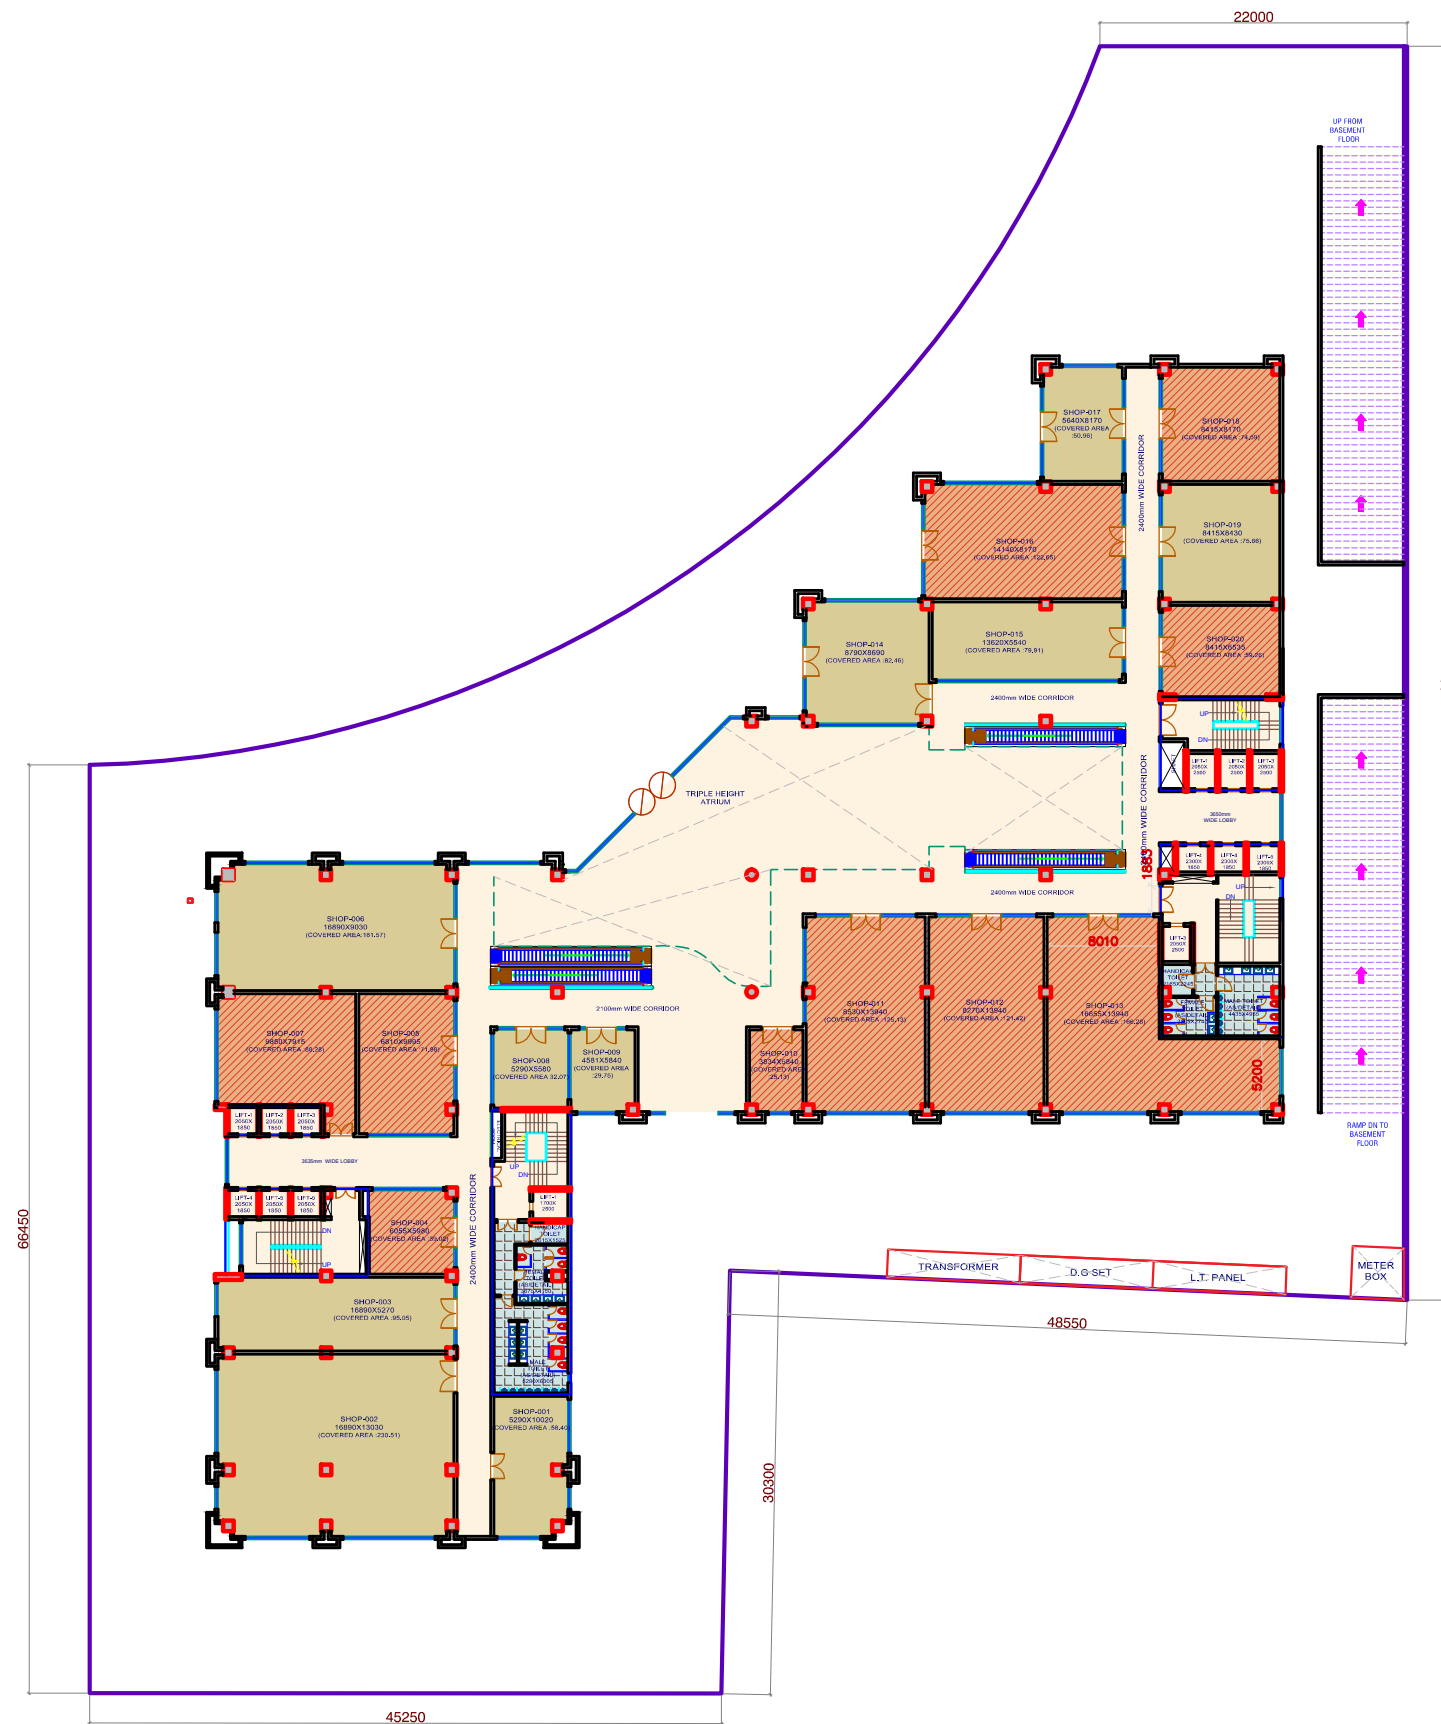


- HIGHNESS CONSTRUCTION
- ASHRAY VENTURES PVT.LTD.

CARPET AREA = 3272.21 SQ MT

**PROPOSED COMMERCIAL BUILDING
PLAN FOR ASHRAY INFRAVENTURES
PVT LTD**

**ELECTRICAL SCHEMATIC LAYOUT
GROUND FLOOR PLAN**

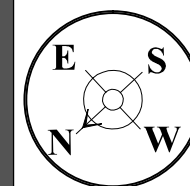

ARCHITECTS
jsr
architecture. Interiors. pmc
C-67 , Defence colony New delhi
Phone- 011-40580350, Email: info@jsr.net.in