
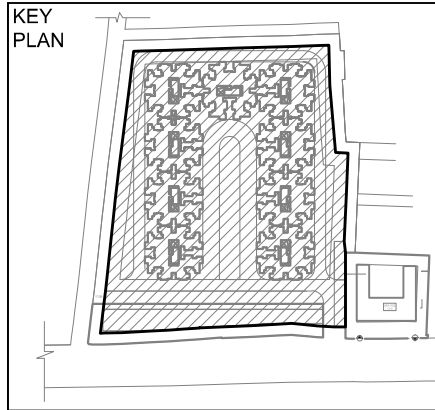


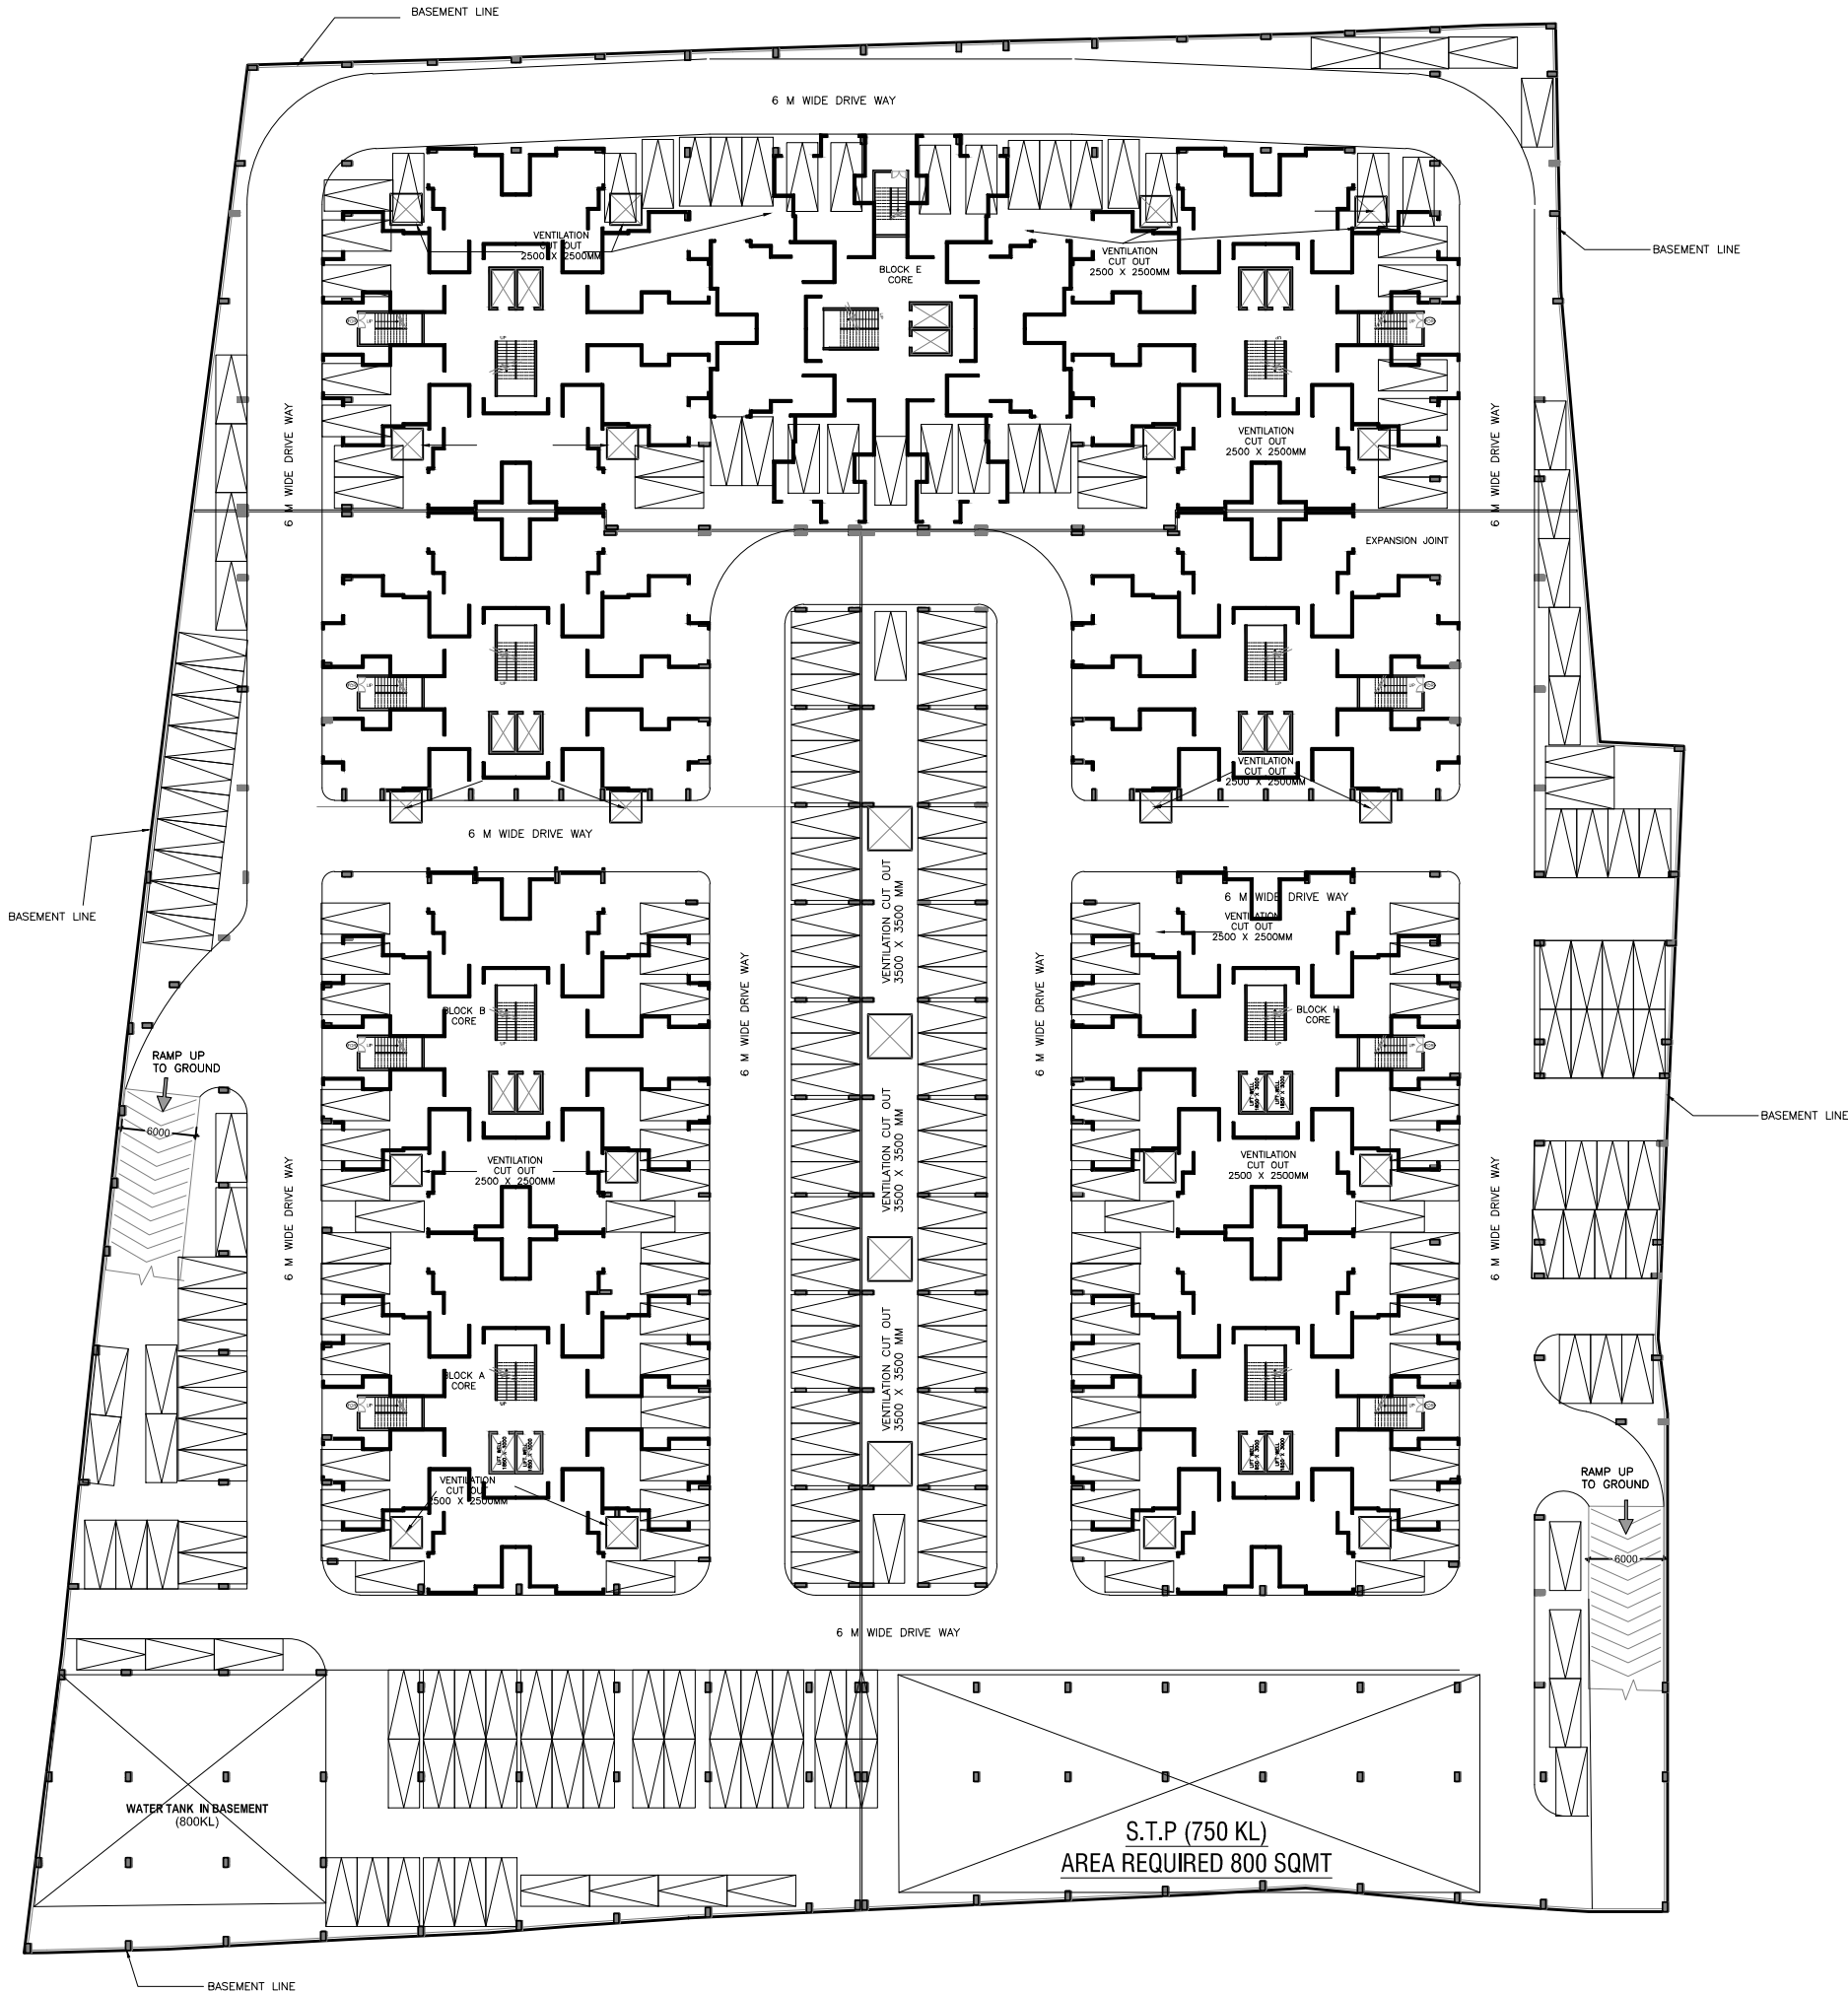

NOTES

DATE	REV NO.	DESCRIPTION

PROJECT:

ANTHELA- AFFORDABLE
HOUSING AT SECTOR 12D,AWAS
VIKAS SIKANDRA YOJNA, AGRA

CLIENT:

M/S OP CHAINS HOUSINGS
LLP & M/S BHARAT NAGAR HOUSING



ARCHITECTS : 

NEXUSPLUS CONSULTANTS PVT. LTD.
B-116 2ND FLOOR, SECTOR-50,
NOIDA-201301
PHONE NO. 0120 4355781 / 4250663

DRAWING
NAME
BASEMENT PLAN

DRAWN
BY:
D.D Upadhyay

CHECK
BY:

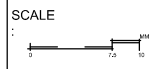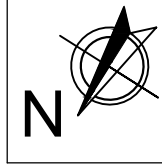

DATE	DRAWING NO.
------	----------------