




PLUMBING LAYOUT

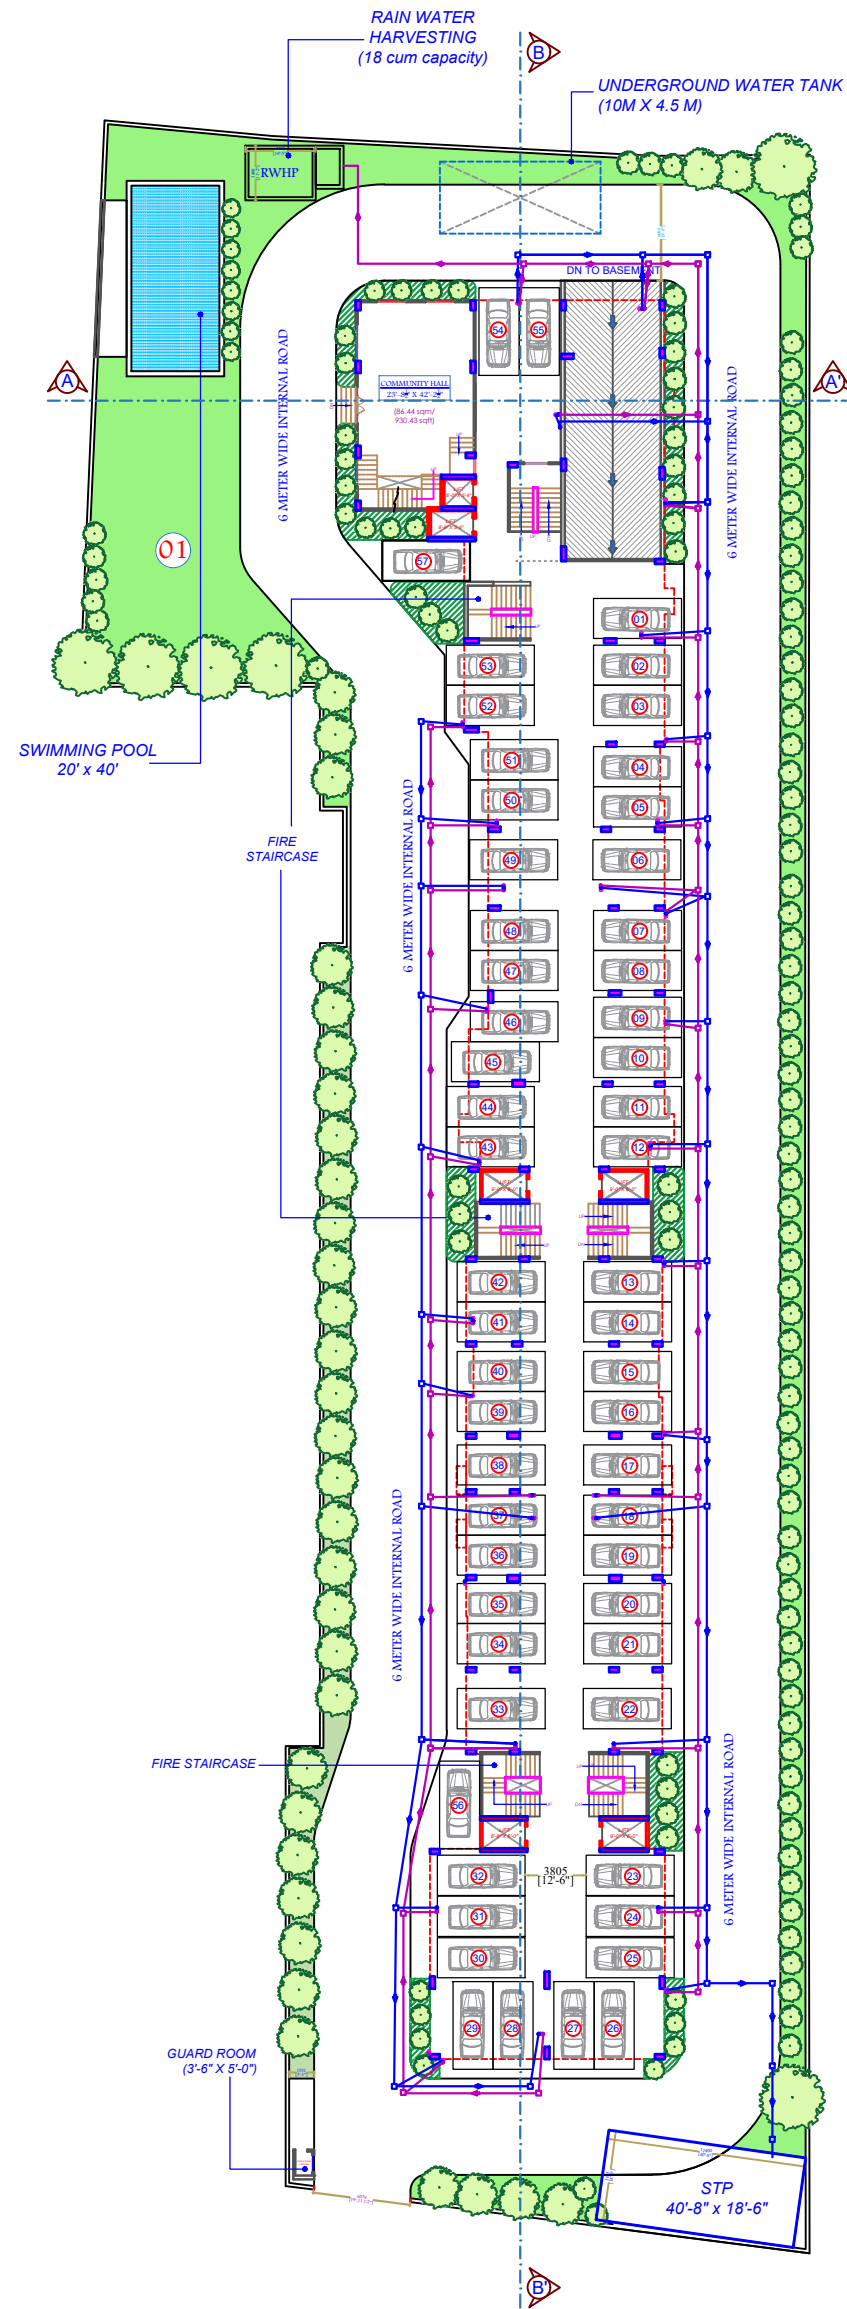


STILT FLOOR PLAN

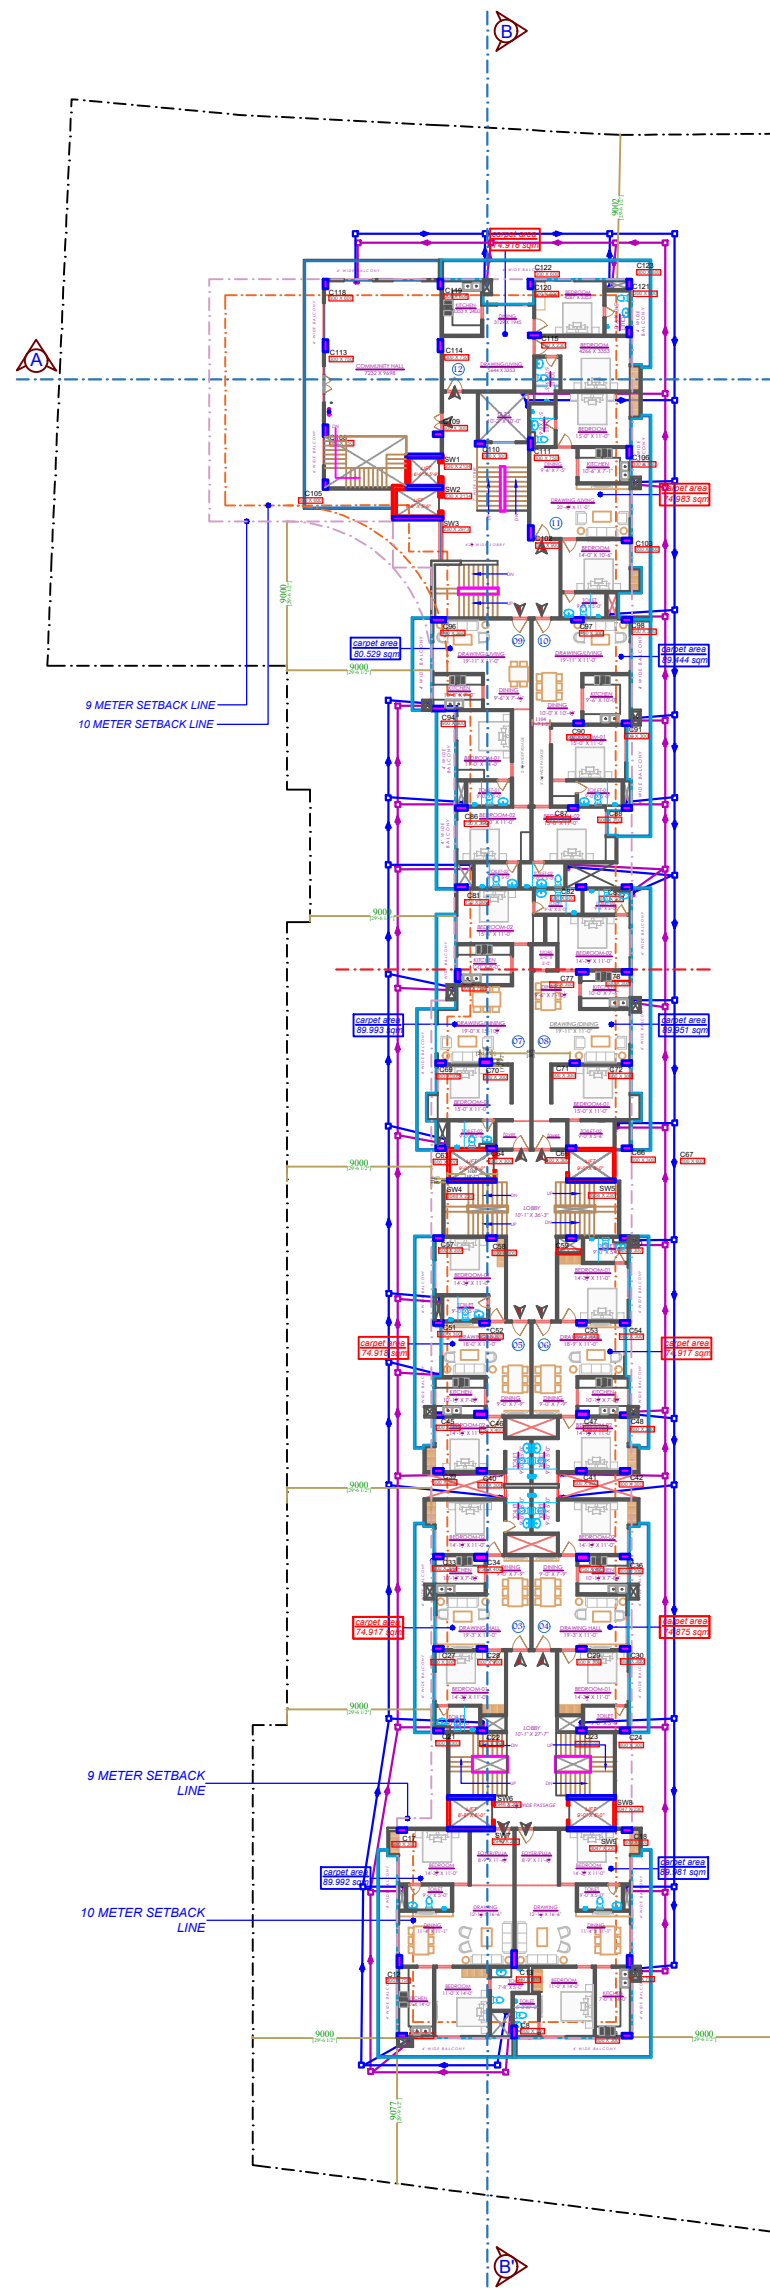

FIRST FLOOR PLAN

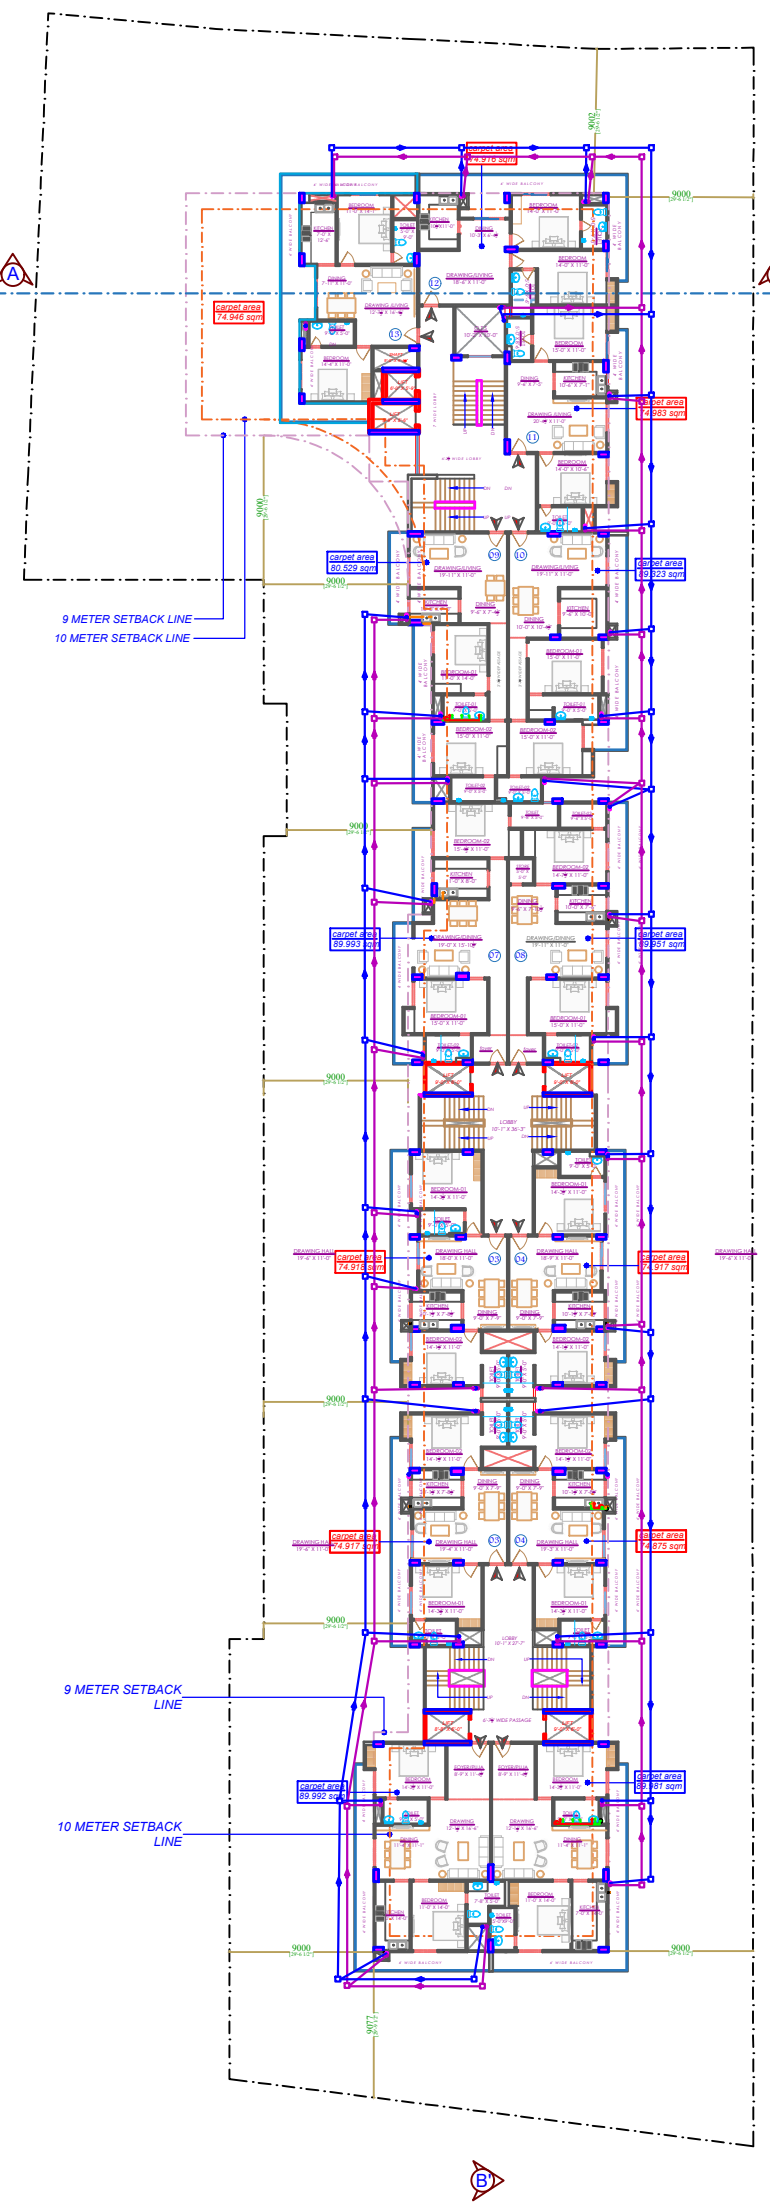

2nd to 8th FLOOR PLAN

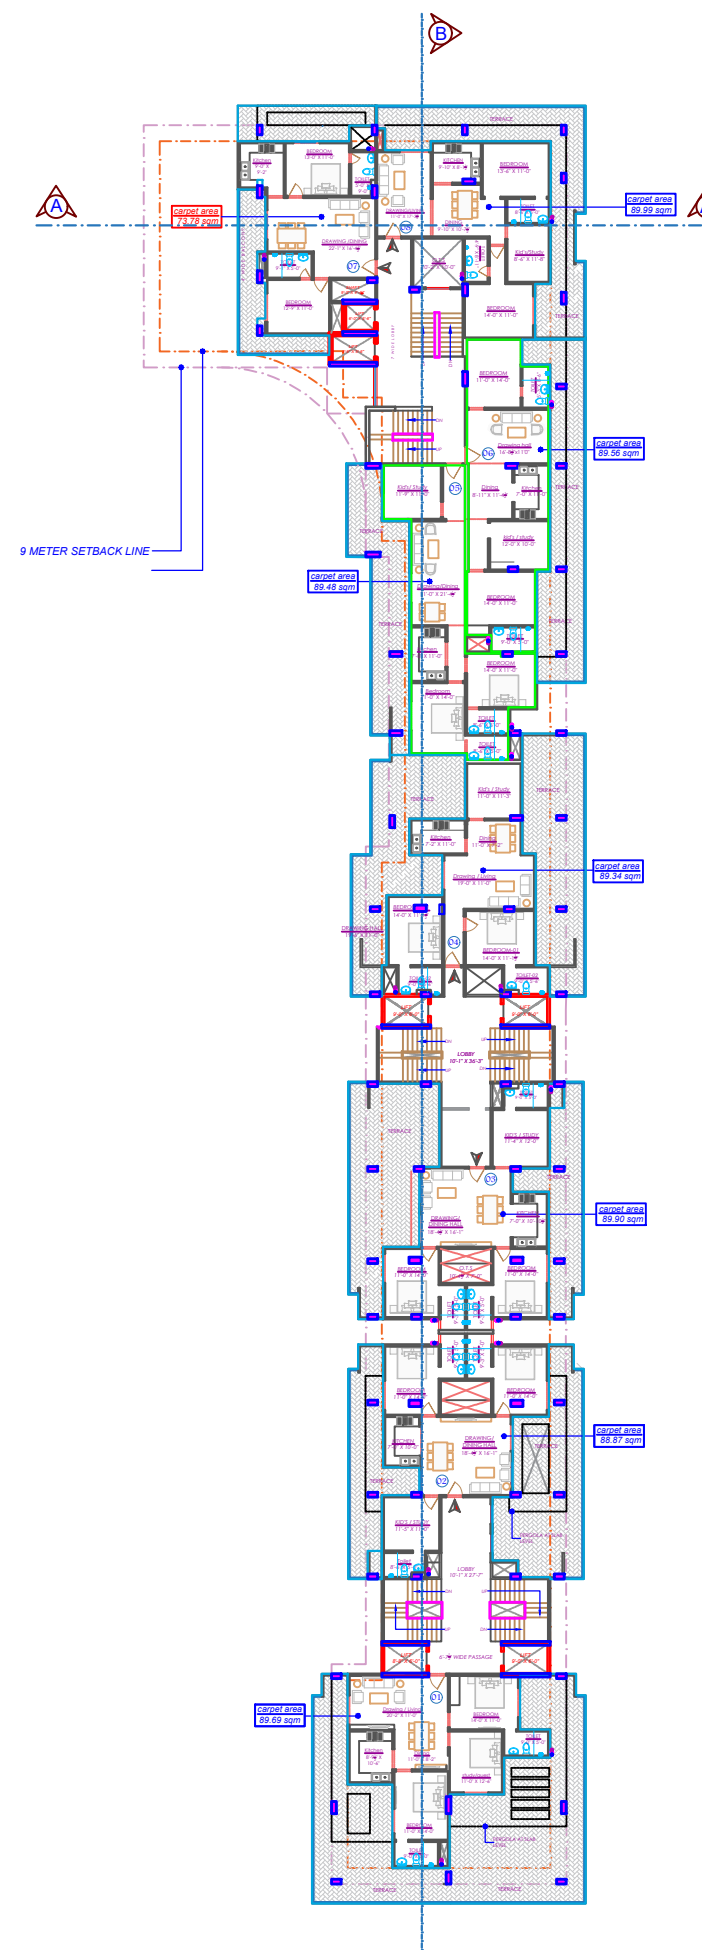

9th FLOOR PLAN

Project :	TARANA NASEER (B.Arch, M.Plan) MANISH GUJRAL (B.Arch, F.I.V)	DEALT BY	DATE
Proposed Apartment at Lowther Road			08-06-2024
Title : Floor Plan- Plumbing Layout			
Address : Prayagraj			