



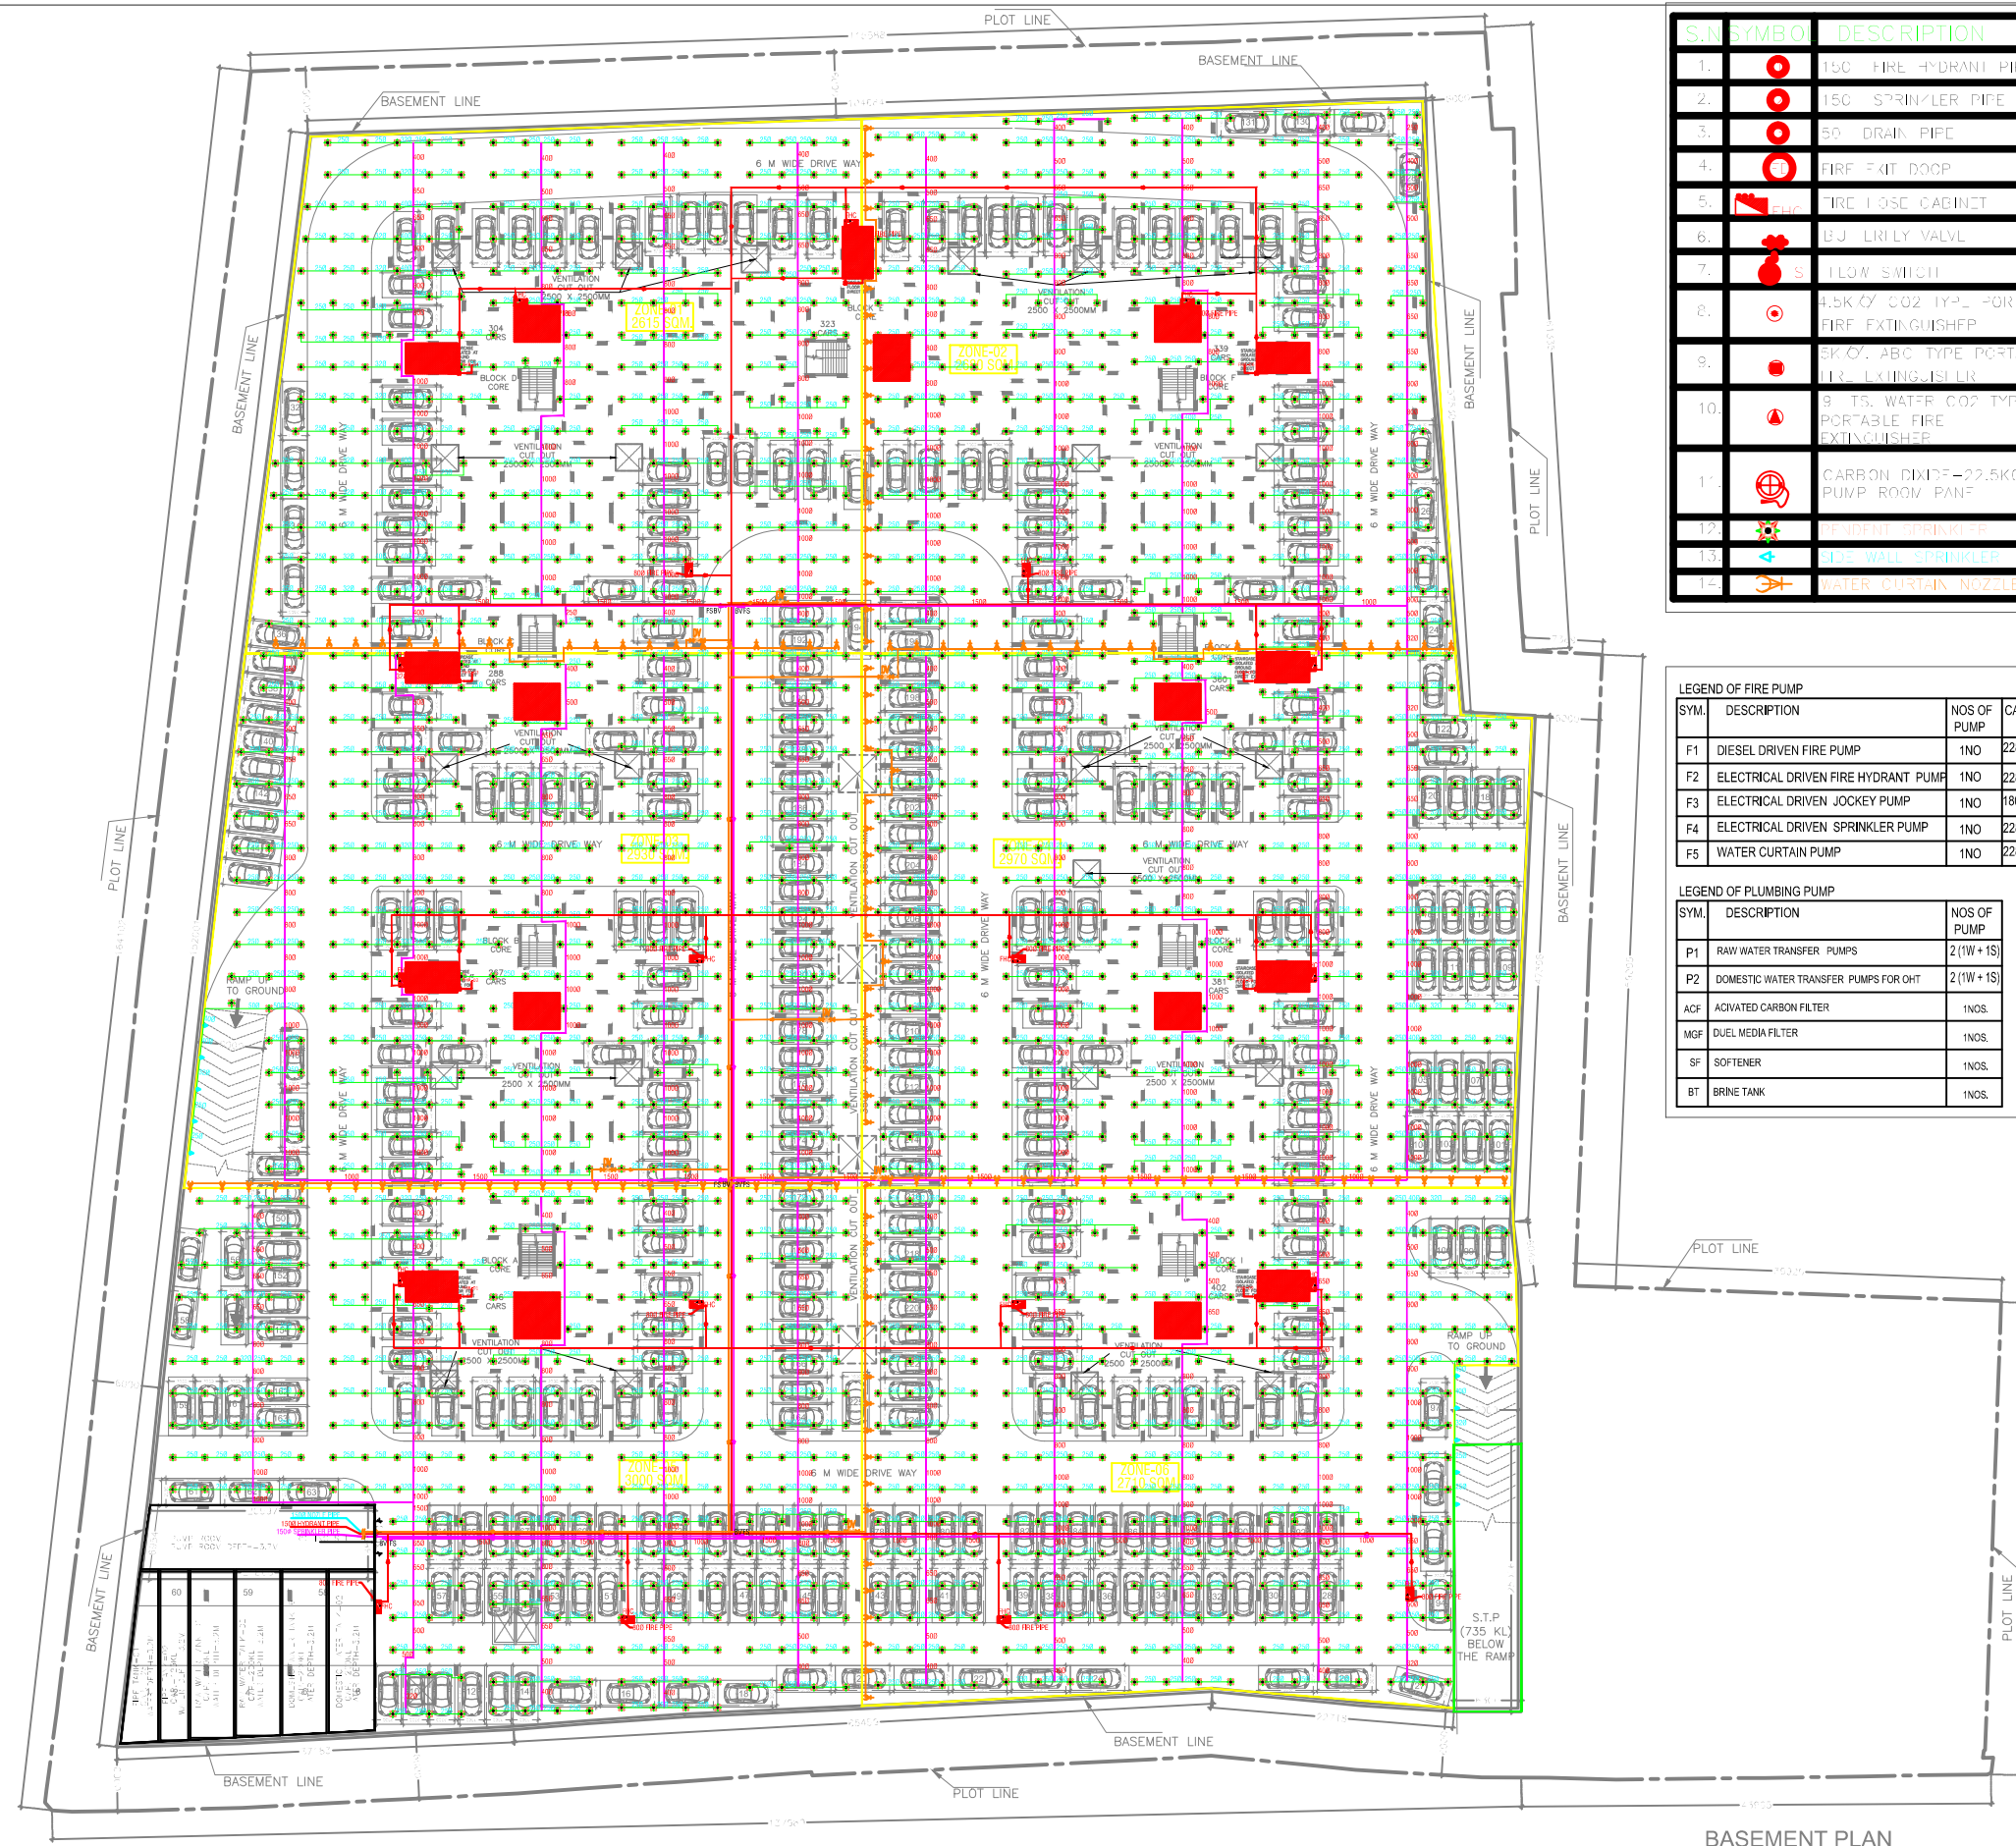

S.N	SYMBOL	DESCRIPTION
1.		150 FIRE HYDRANT PIPE
2.		150 SPRINKLER PIPE
3.		50 DRAIN PIPE
4.		FIRE EXIT DOOR
5.		FIRE HOSE CABINET
6.		BJ LIRLY VALVE
7.		FIRE FLOW SWITCH
8.		4.5KG CO2 TYPE PORTABLE FIRE EXTINGUISHER
9.		5KG ABC TYPE PORTABLE FIRE EXTINGUISHER
10.		9 TS. WATER CO2 TYPE PORTABLE FIRE EXTINGUISHER
11.		CARBON DIOXIDE-22.5KG FOR PUMP ROOM PANF
12.		REDUCED PRESSURE VALVE
13.		1.5L WALL SPRINKLER
14.		WATER CURTAIN NOZZLE

LEGEND OF FIRE PUMP			
SYM.	DESCRIPTION	NOS OF PUMP	CAPACITY
F1	DIESEL DRIVEN FIRE PUMP	1NO	2280LPM
F2	ELECTRICAL DRIVEN FIRE HYDRANT PUMP	1NO	2280LPM
F3	ELECTRICAL DRIVEN JOCKEY PUMP	1NO	180 LPM
F4	ELECTRICAL DRIVEN SPRINKLER PUMP	1NO	2280LPM
F5	WATER CURTAIN PUMP	1NO	2280LPM

LEGEND OF PLUMBING PUMP		
SYM.	DESCRIPTION	NOS OF PUMP
P1	RAW WATER TRANSFER PUMPS	2 (1W + 1S)
P2	DOMESTIC WATER TRANSFER PUMPS FOR OHT	2 (1W + 1S)
ACF	ACTIVATED CARBON FILTER	1NOS.
MGF	DUEL MEDIA FILTER	1NOS.
SF	SOFTENER	1NOS.
BT	BRINE TANK	1NOS.

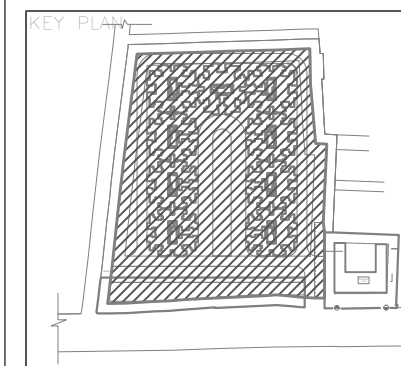

NOTES		
DATE	REV. NO.	DESCRIPTION

PROJECT:
ANTHELA- AFFORDABLE HOUSING AT SECTOR 12D,AWAS VIKAS SIKANDRA YOJNA, AGRA

CLIENT:
M/S OP CHAINS HOUSINGS LLP & M/S BHARAT NAGAR HOUSING

ARCHITECTS: **nexus** architects
NEXUSPLUS CONSULTANTS PVT. LTD.
B-116 2ND FLOOR, SECTOR-50, NOIDA-201301
PHONE NO. 0120 4355781 / 4250663

DRAWING NAME FIRE FIGHTING - BASEMENT PLAN	
DRAWN BY: D.D Upadhyay	
CHECK BY:	SCALE :
DATE	DRAWING NO.