



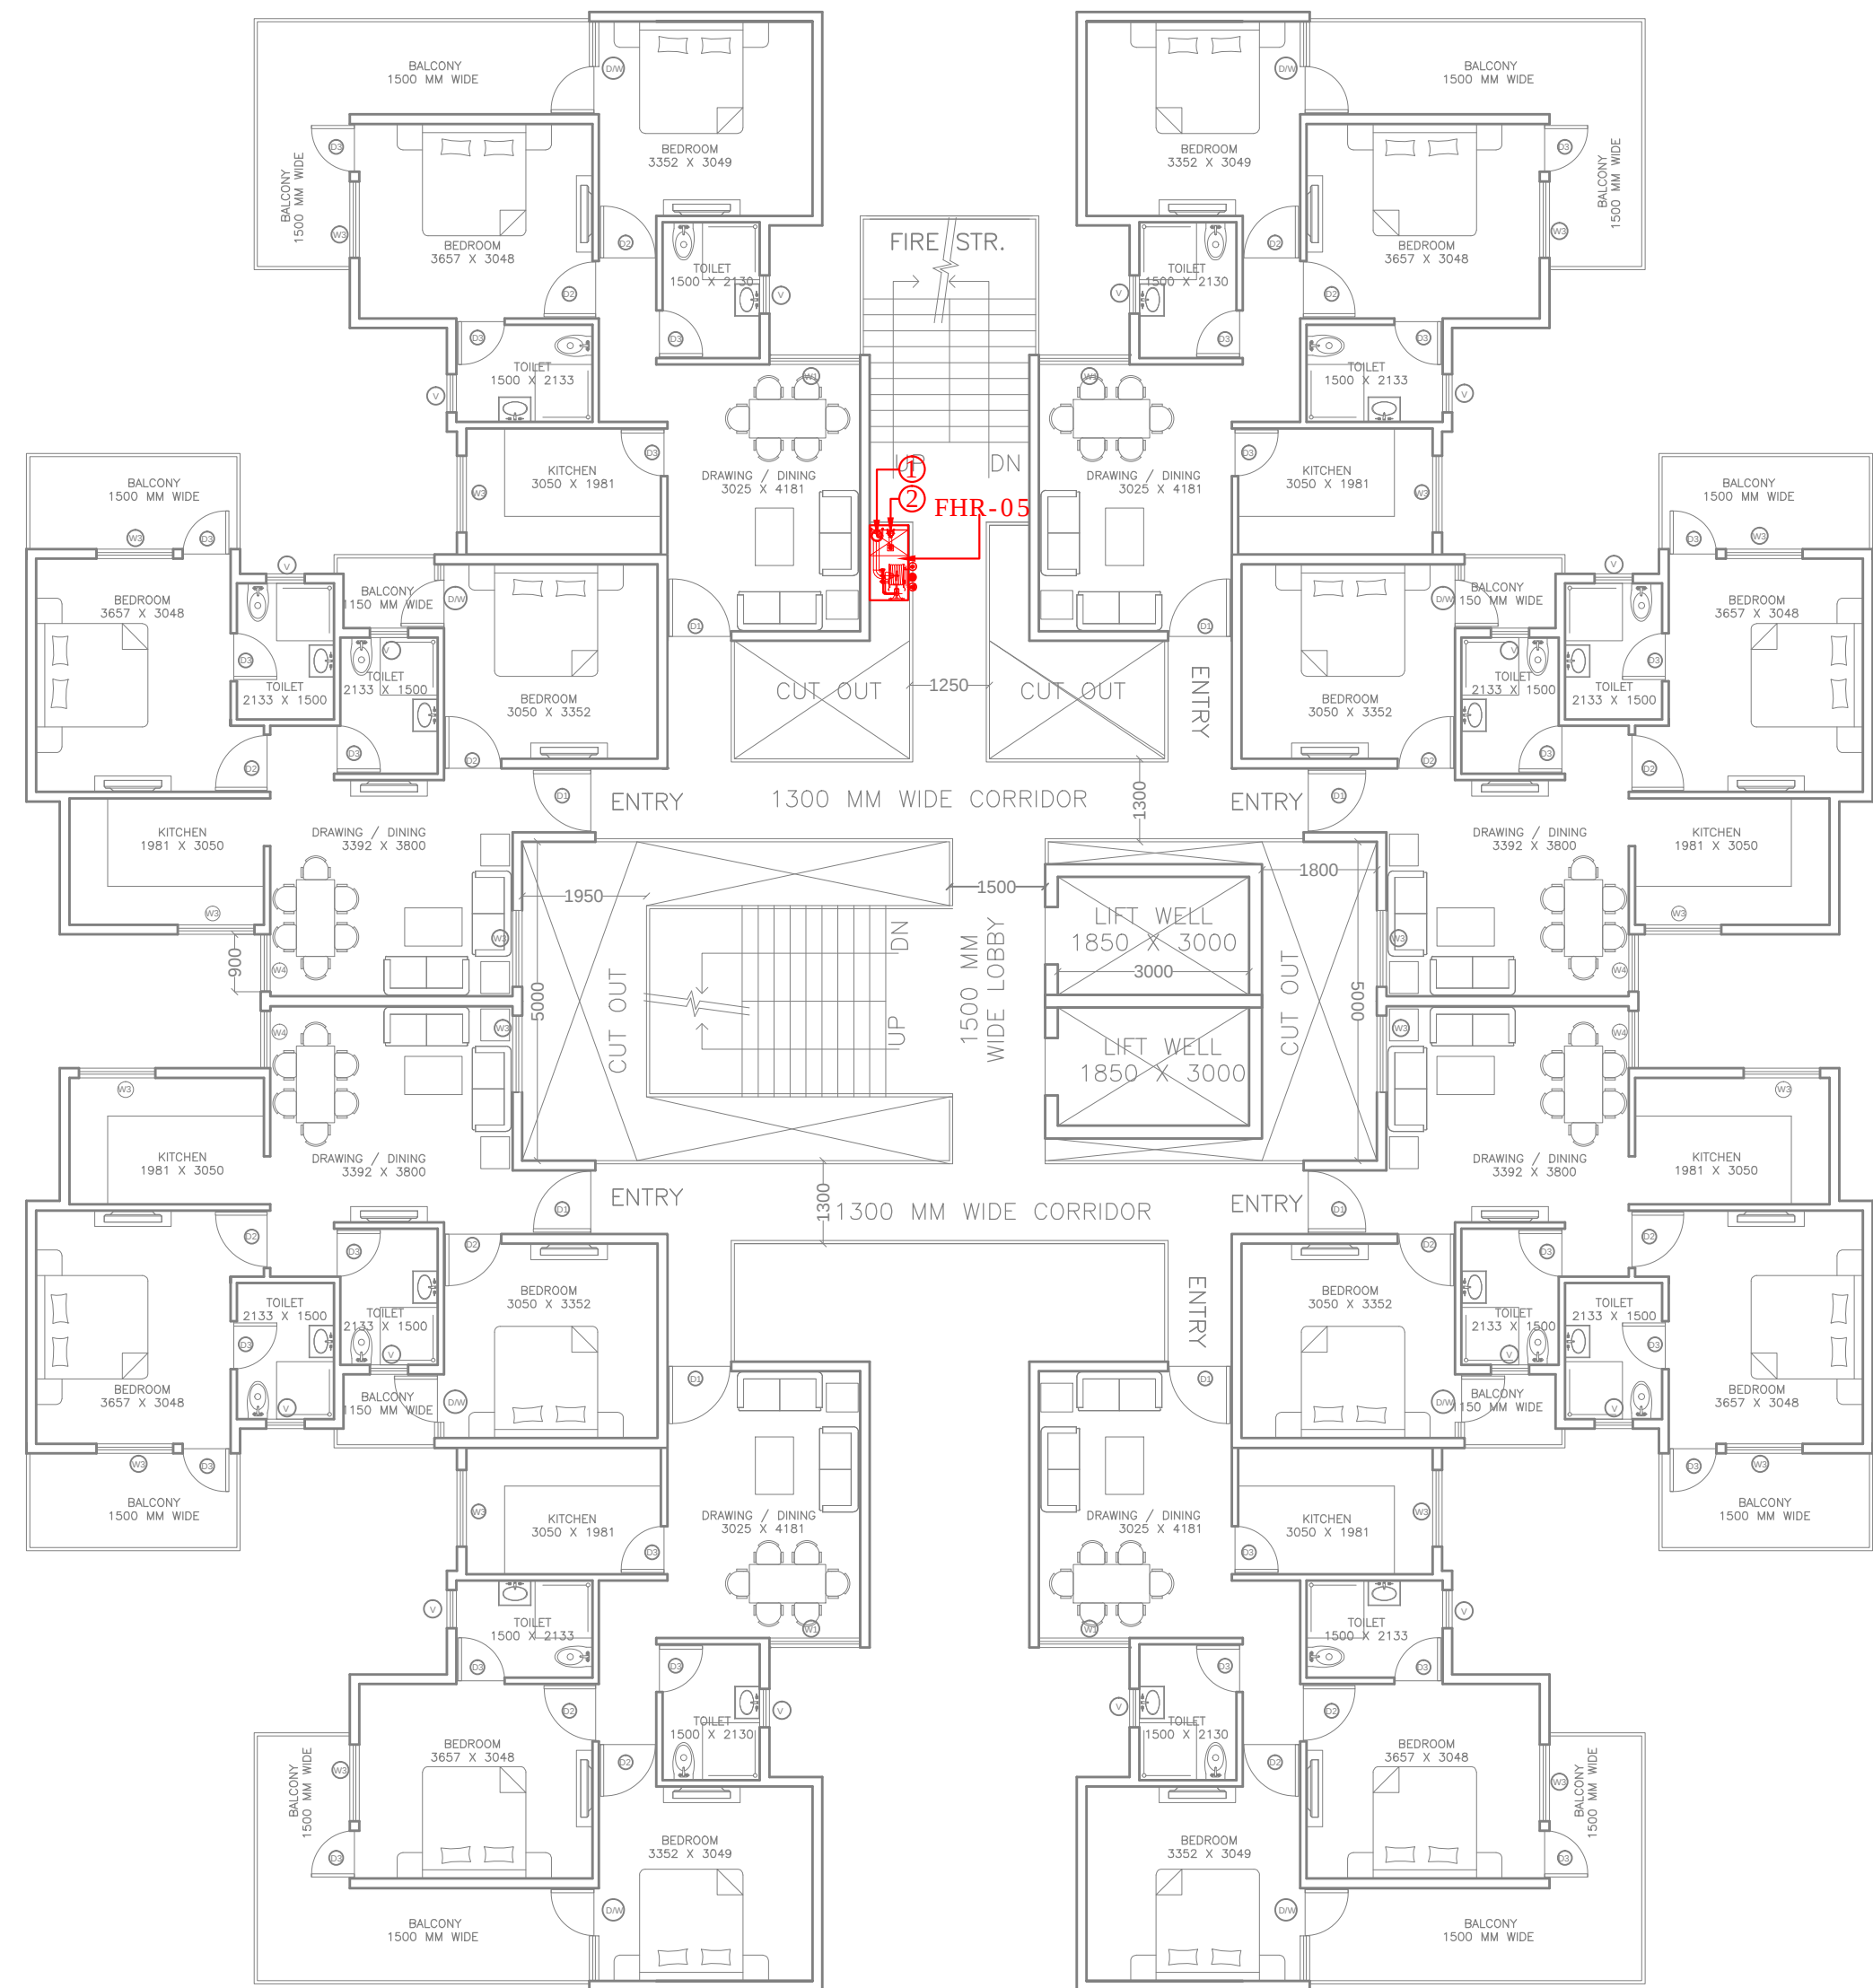

TYPICAL CLUSTER PLAN

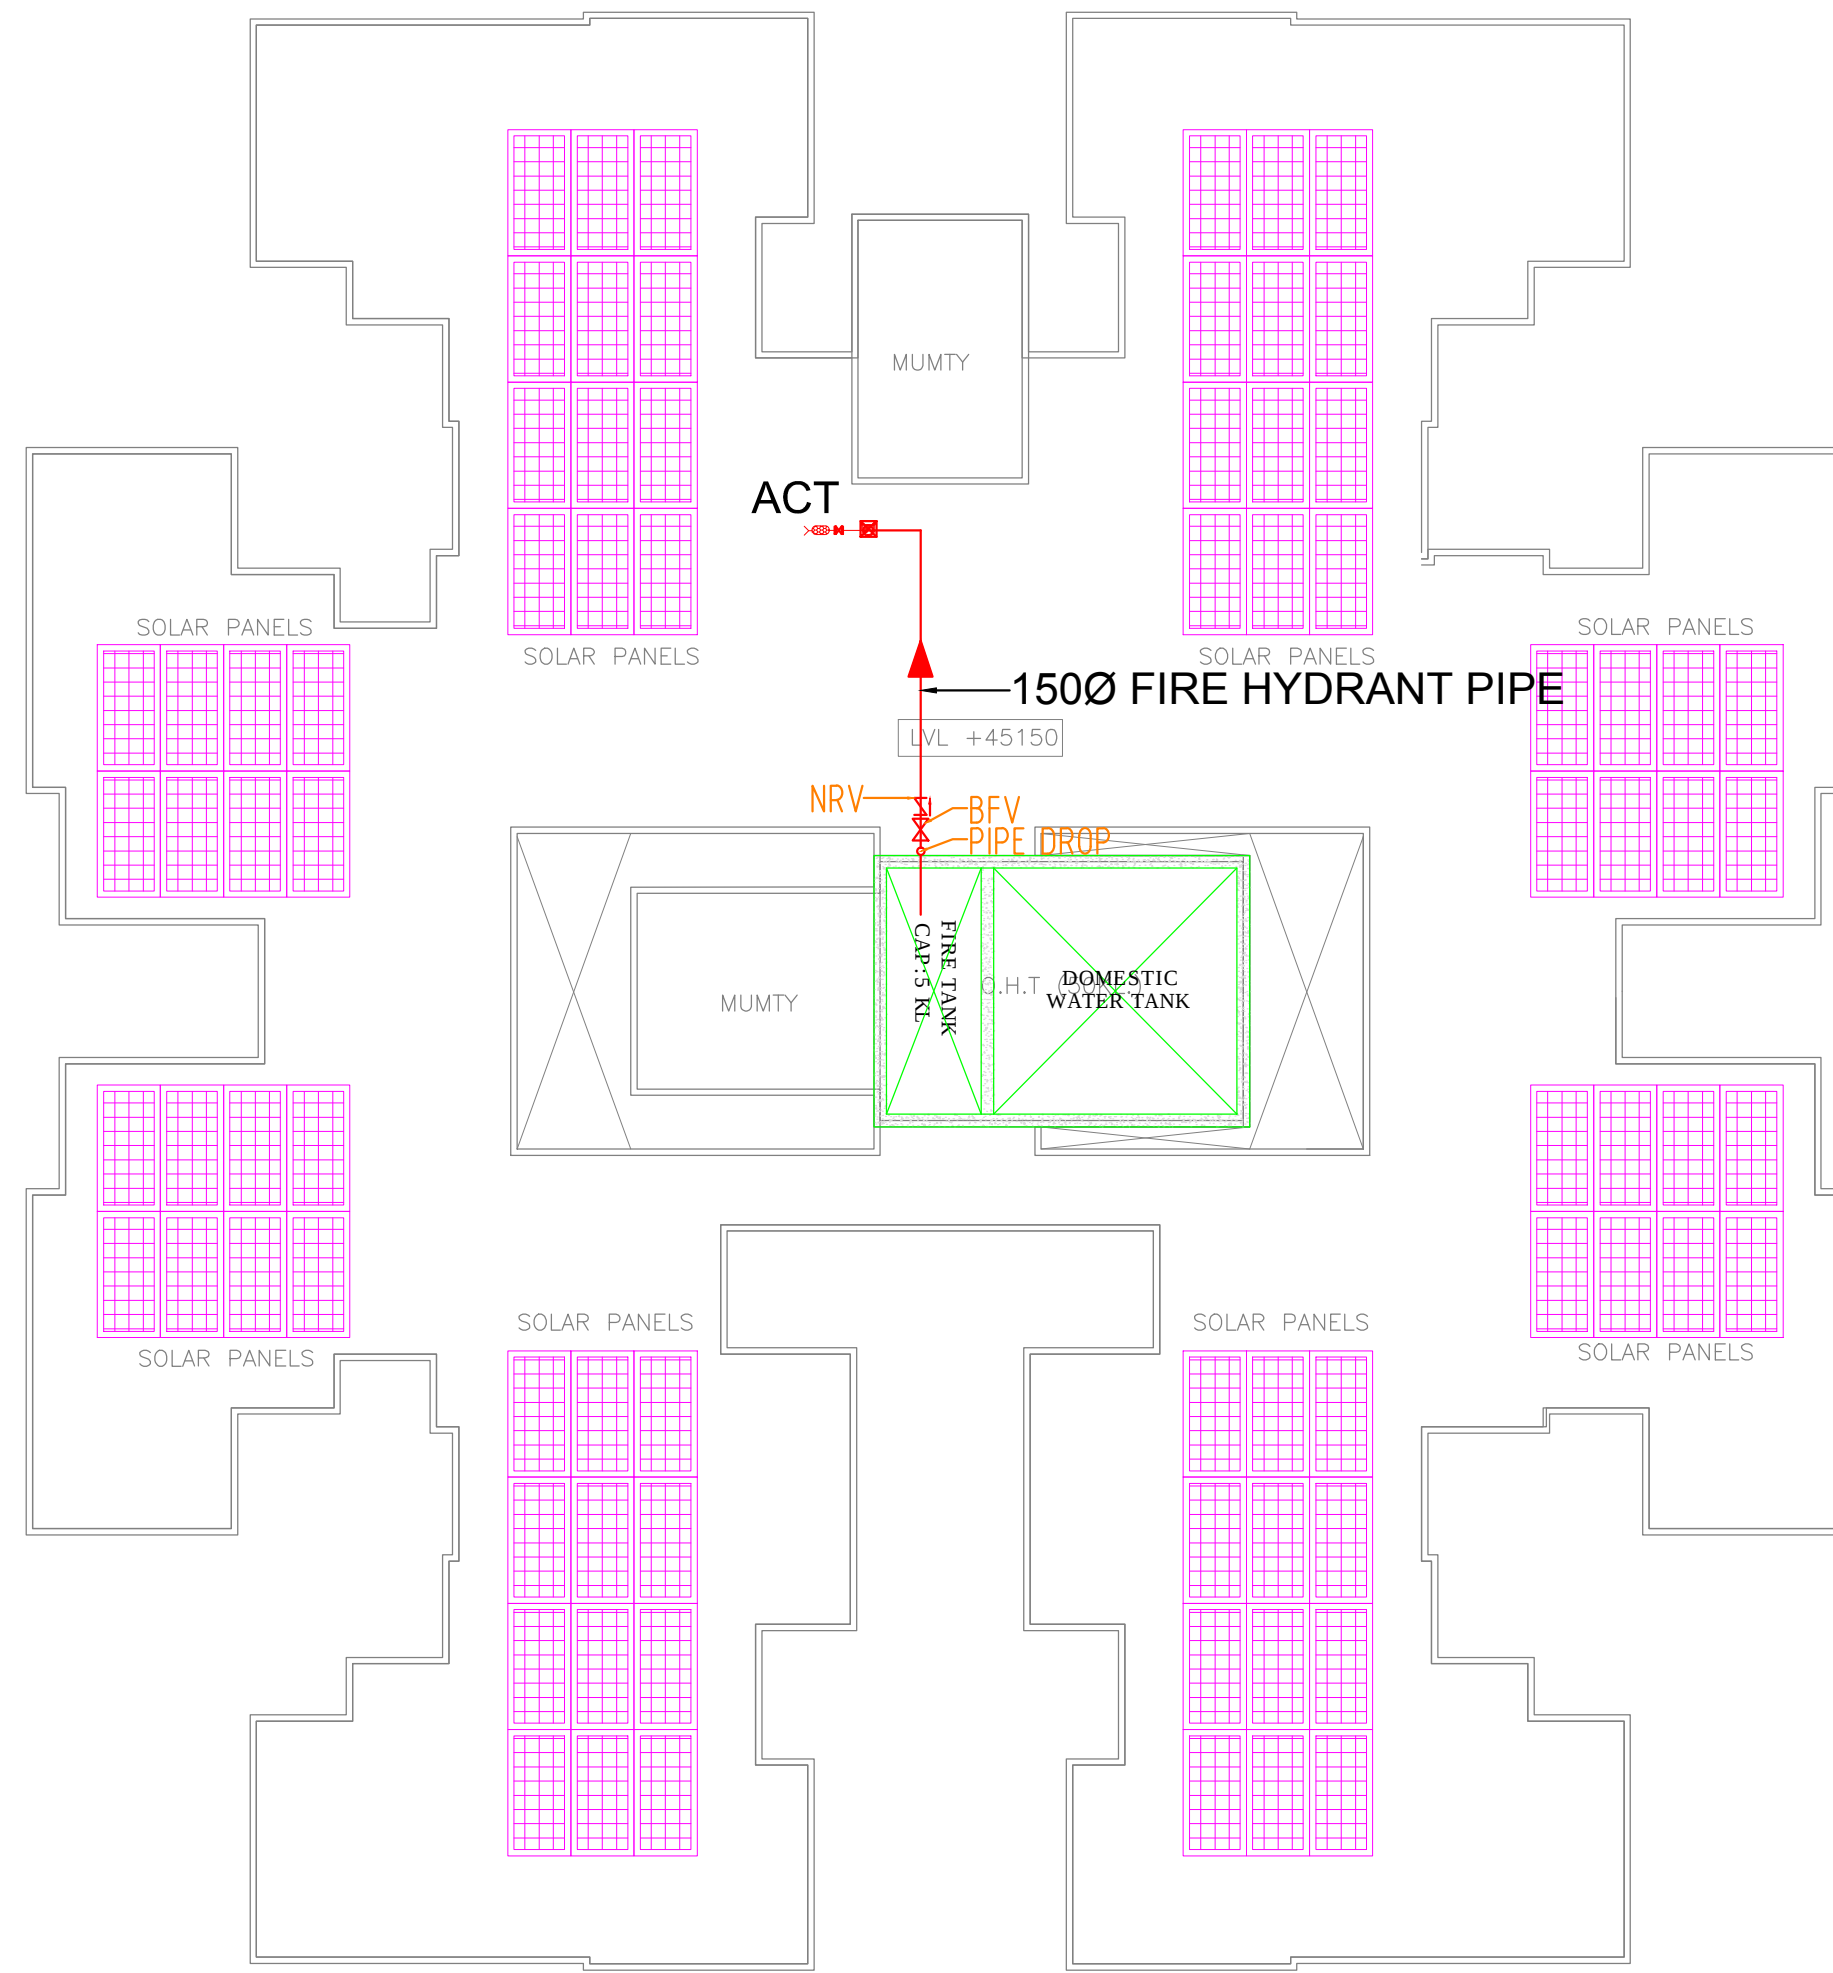

TYPICAL TERRACE PLAN

FIRE FIGHTING LEGENDS :-

S.N	SYMBOL	DESCRIPTION
1.	①	1000 FIRE PIPE
2.	②	500 DRAIN PIPE
3.	FD	FIRE EXIT DOOR
4.	FHR	FIRE HOSE REEL
5.	+	BUTTERFLY VALVE
6.	FS	FLOW SWITCH
7.	●	4.5Kg CO2 TYPE PORTABLE FIRE EXTINGUISHER
8.	■	5Kg. ABC TYPE PORTABLE FIRE EXTINGUISHER
9.	▲	9 LTS. WATER CO2 TYPE PORTABLE FIRE EXTINGUISHER

S.N	SYMBOL	DESCRIPTION
1.	①	150 FIRE PIPE
2.	Z	NON RETURN VALVE
3.	X	BUTTERFLY VALVE
4.	ACT	AIR CUSHION TANK

- NOTES:
- THIS ENTIRE DEVELOPMENT HAS BEEN CONCEIVED DESIGNED AND DRAFTED ON THE BASIS OF THE FOLLOWING PARAMETRES.
- ALL DIMENSIONS. ARE IN MM.
 - DIMENSIONS NOT TO BE SCALED

DRAWING TITLE:
FIRE FIGHTING - TYPICAL CLUSTER PLAN

PROJECT TITLE:
ANTHELA- AFFORDABLE HOUSING AT
SECTOR 12D,AWAS VIKAS SIKANDRA
YOJNA, AGRA

CLIENT:
M/S OP CHAINS HOUSINGS LLP &
M/S BHARAT NAGAR HOUSING

DRAWN BY:
NIKITA

CHECKED BY:
DD UPADHYAY

SHEET NO.

SCALE 1:100

NORTH:

CLIENT

ARCHITECT

PREETISH KISHAN
ARCHITECT
CAP001500

ARCHITECT:

NEXUSPLUS
CONSULTANTS PVT. LTD.
B-116 2ND FLOOR, SECTOR-50,
NOIDA-201301
PHONE NO. 0120 4355781 / 4250663

nexus
architects