




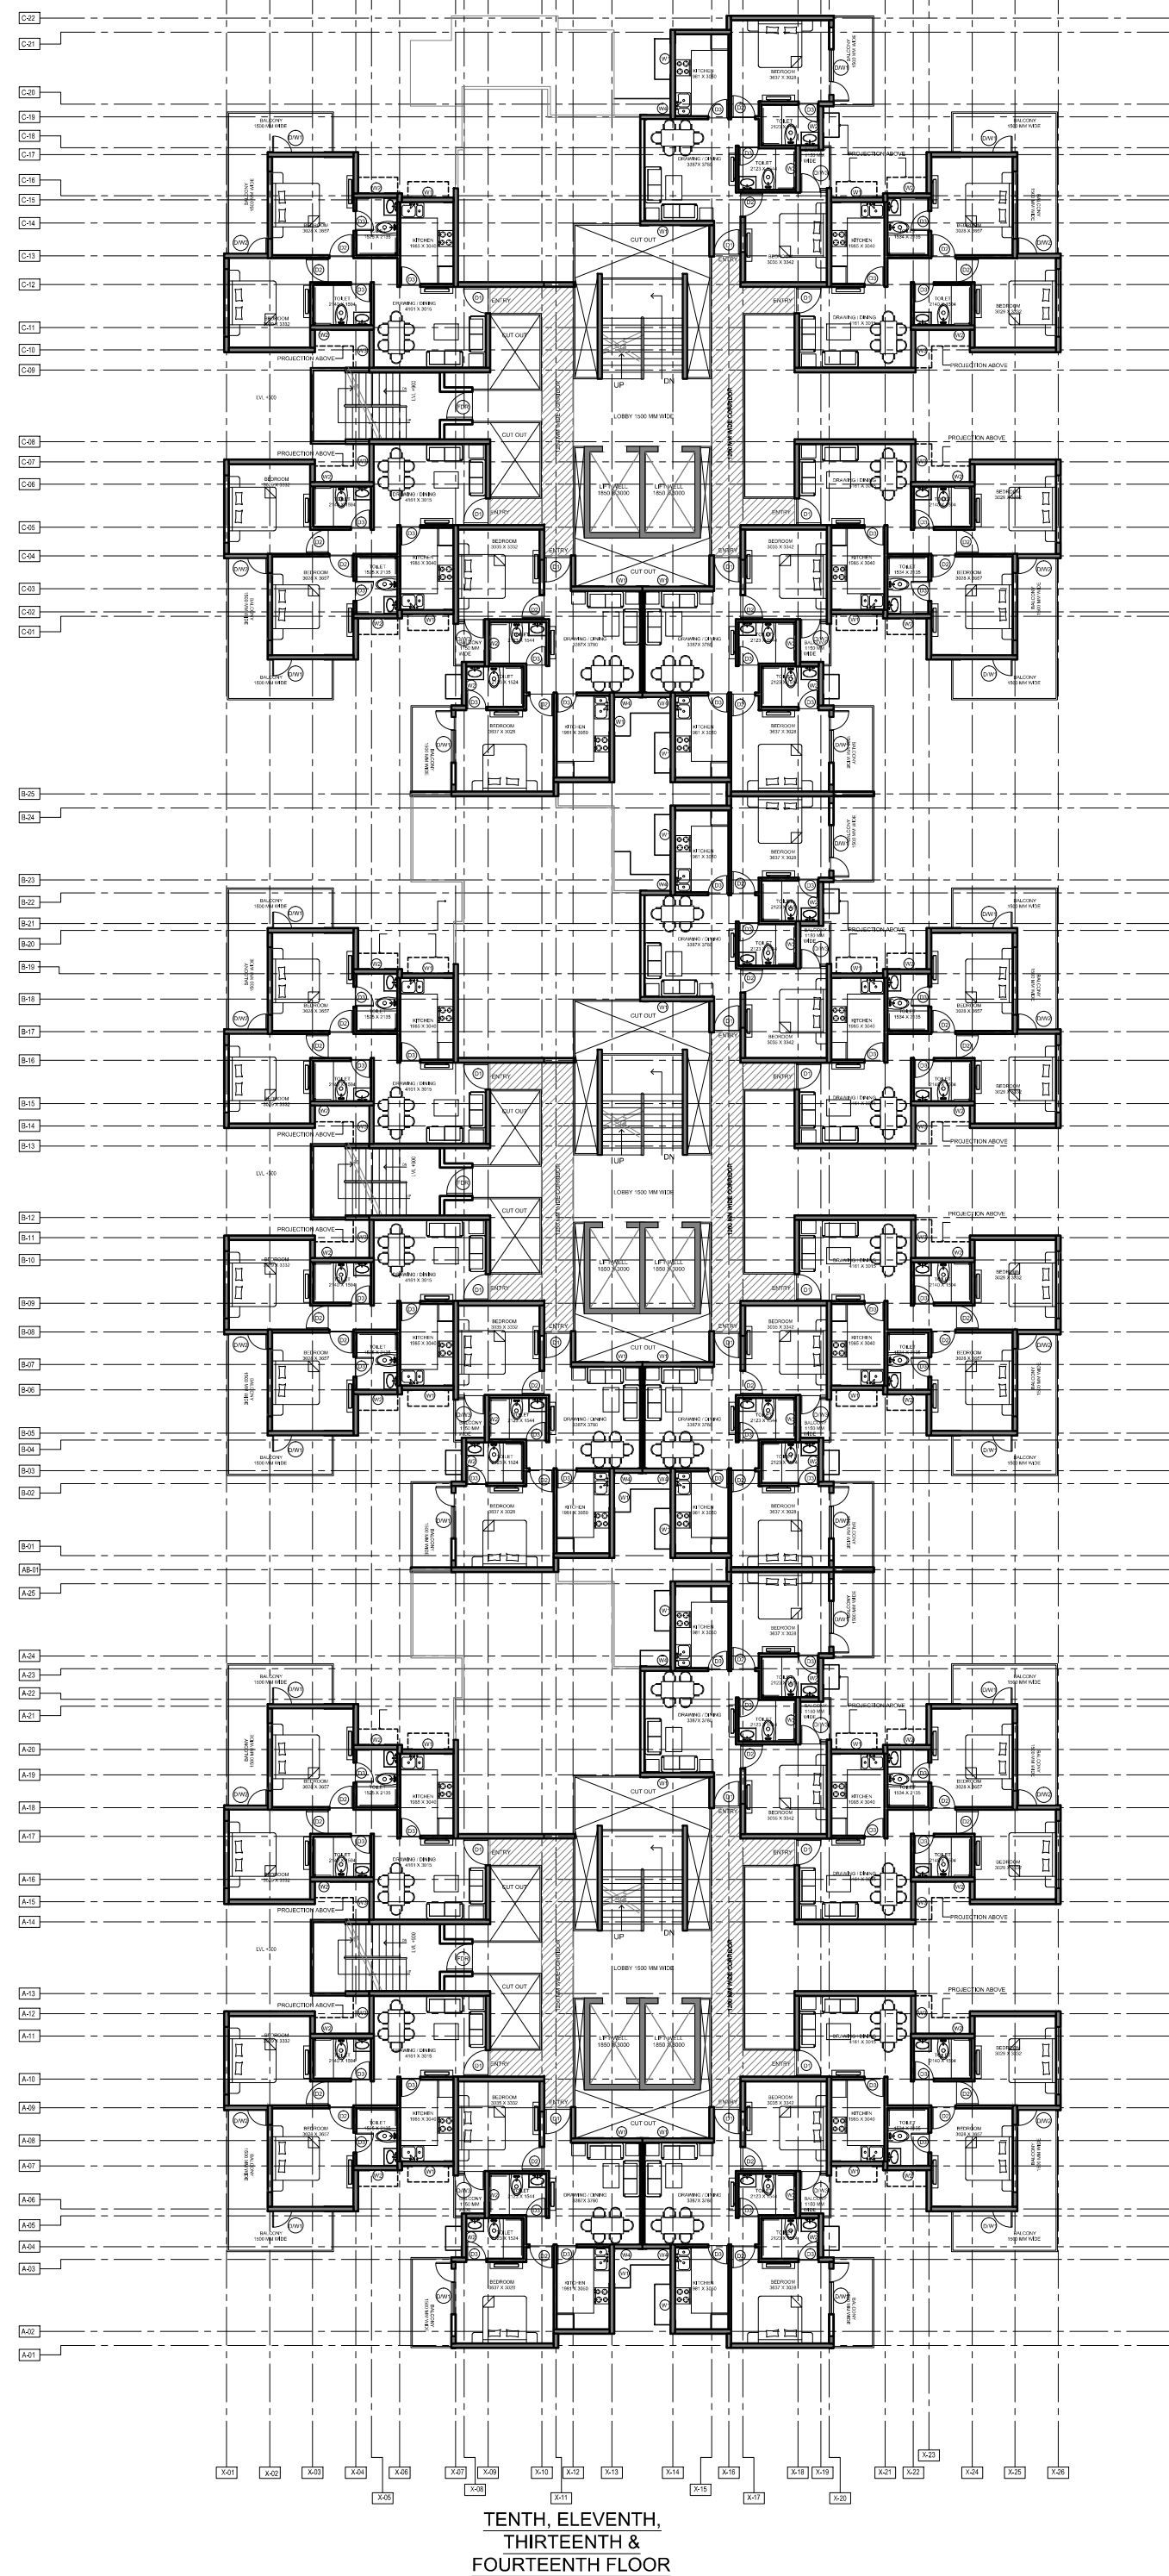

TENTH, ELEVENTH,
THIRTEENTH &
FOURTEENTH FLOOR

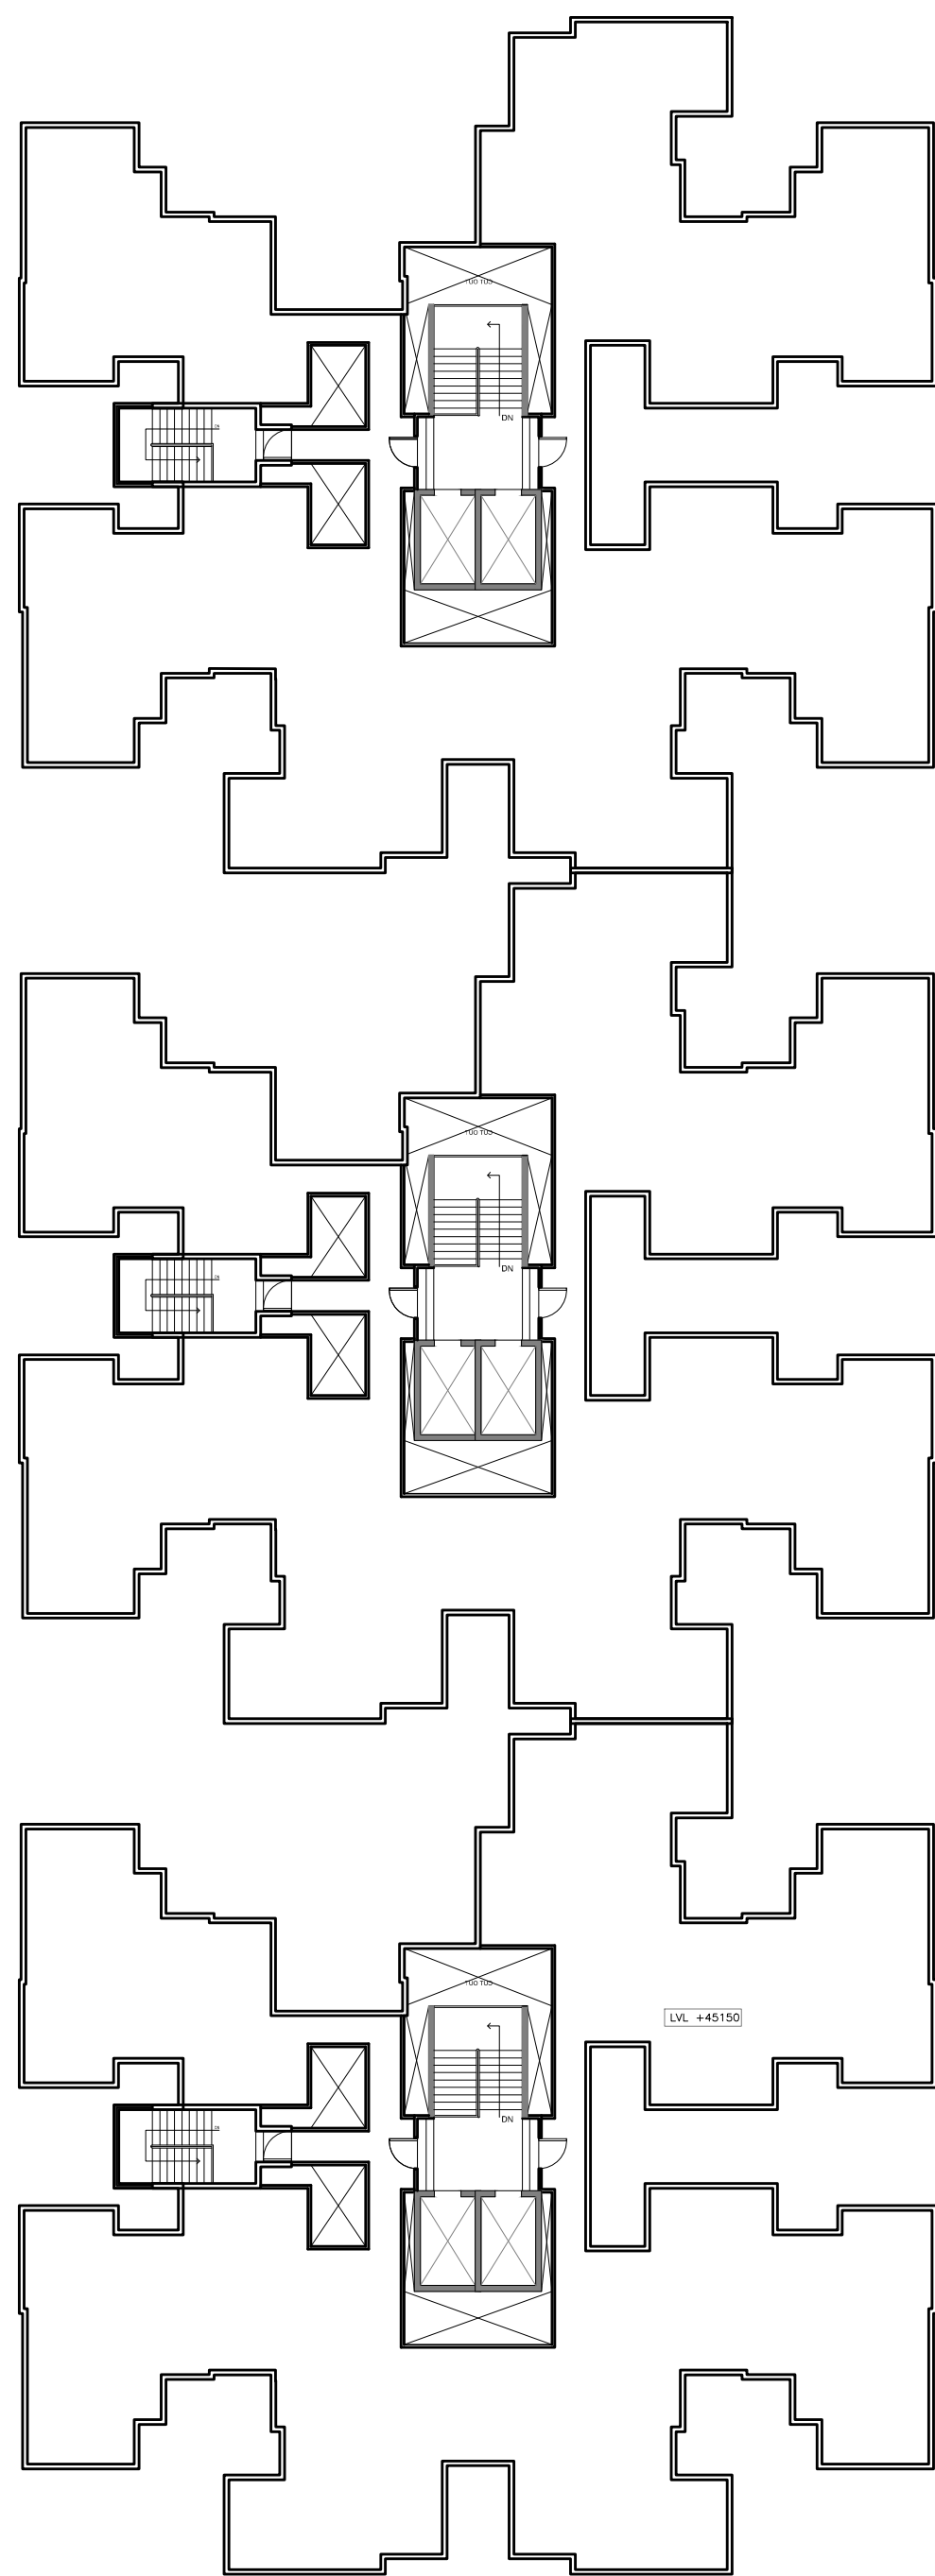

TERRACE PLAN

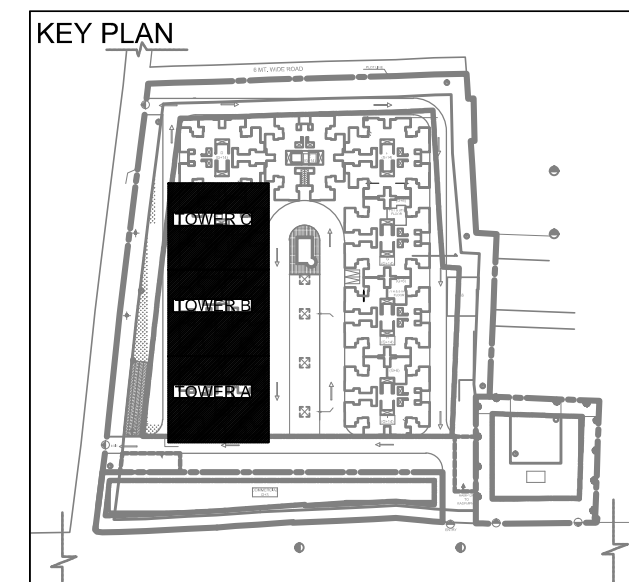

NOTES

DATE	REV NO.	DESCRIPTION

PROJECT:

ANTHELA- AFFORDABLE
HOUSING AT SECTOR 12D,AWAS
VIKAS SIKANDRA YOJNA, AGRA

CLIENT:

M/S OP CHAINS HOUSINGS
LLP & M/S BHARAT NAGAR HOUSING

ARCHITECTS : **nexus**
architects

NEXUSPLUS CONSULTANTS PVT. LTD.
B-116 2ND FLOOR, SECTOR-50,
NOIDA-201301
PHONE NO. 0120 4355781 / 4250663

DRAWING NAME
PART-01TENTH, ELEVENTH,
THIRTEENTH &
FOURTEENTH FLOOR
TERRACE PLAN

DRAWN BY:

D.D Upadhyay

CHECK BY:

SCALE : 1:75

DATE
15/JULY/2017

DRAWING NO.
WD-P-01/AP-05