



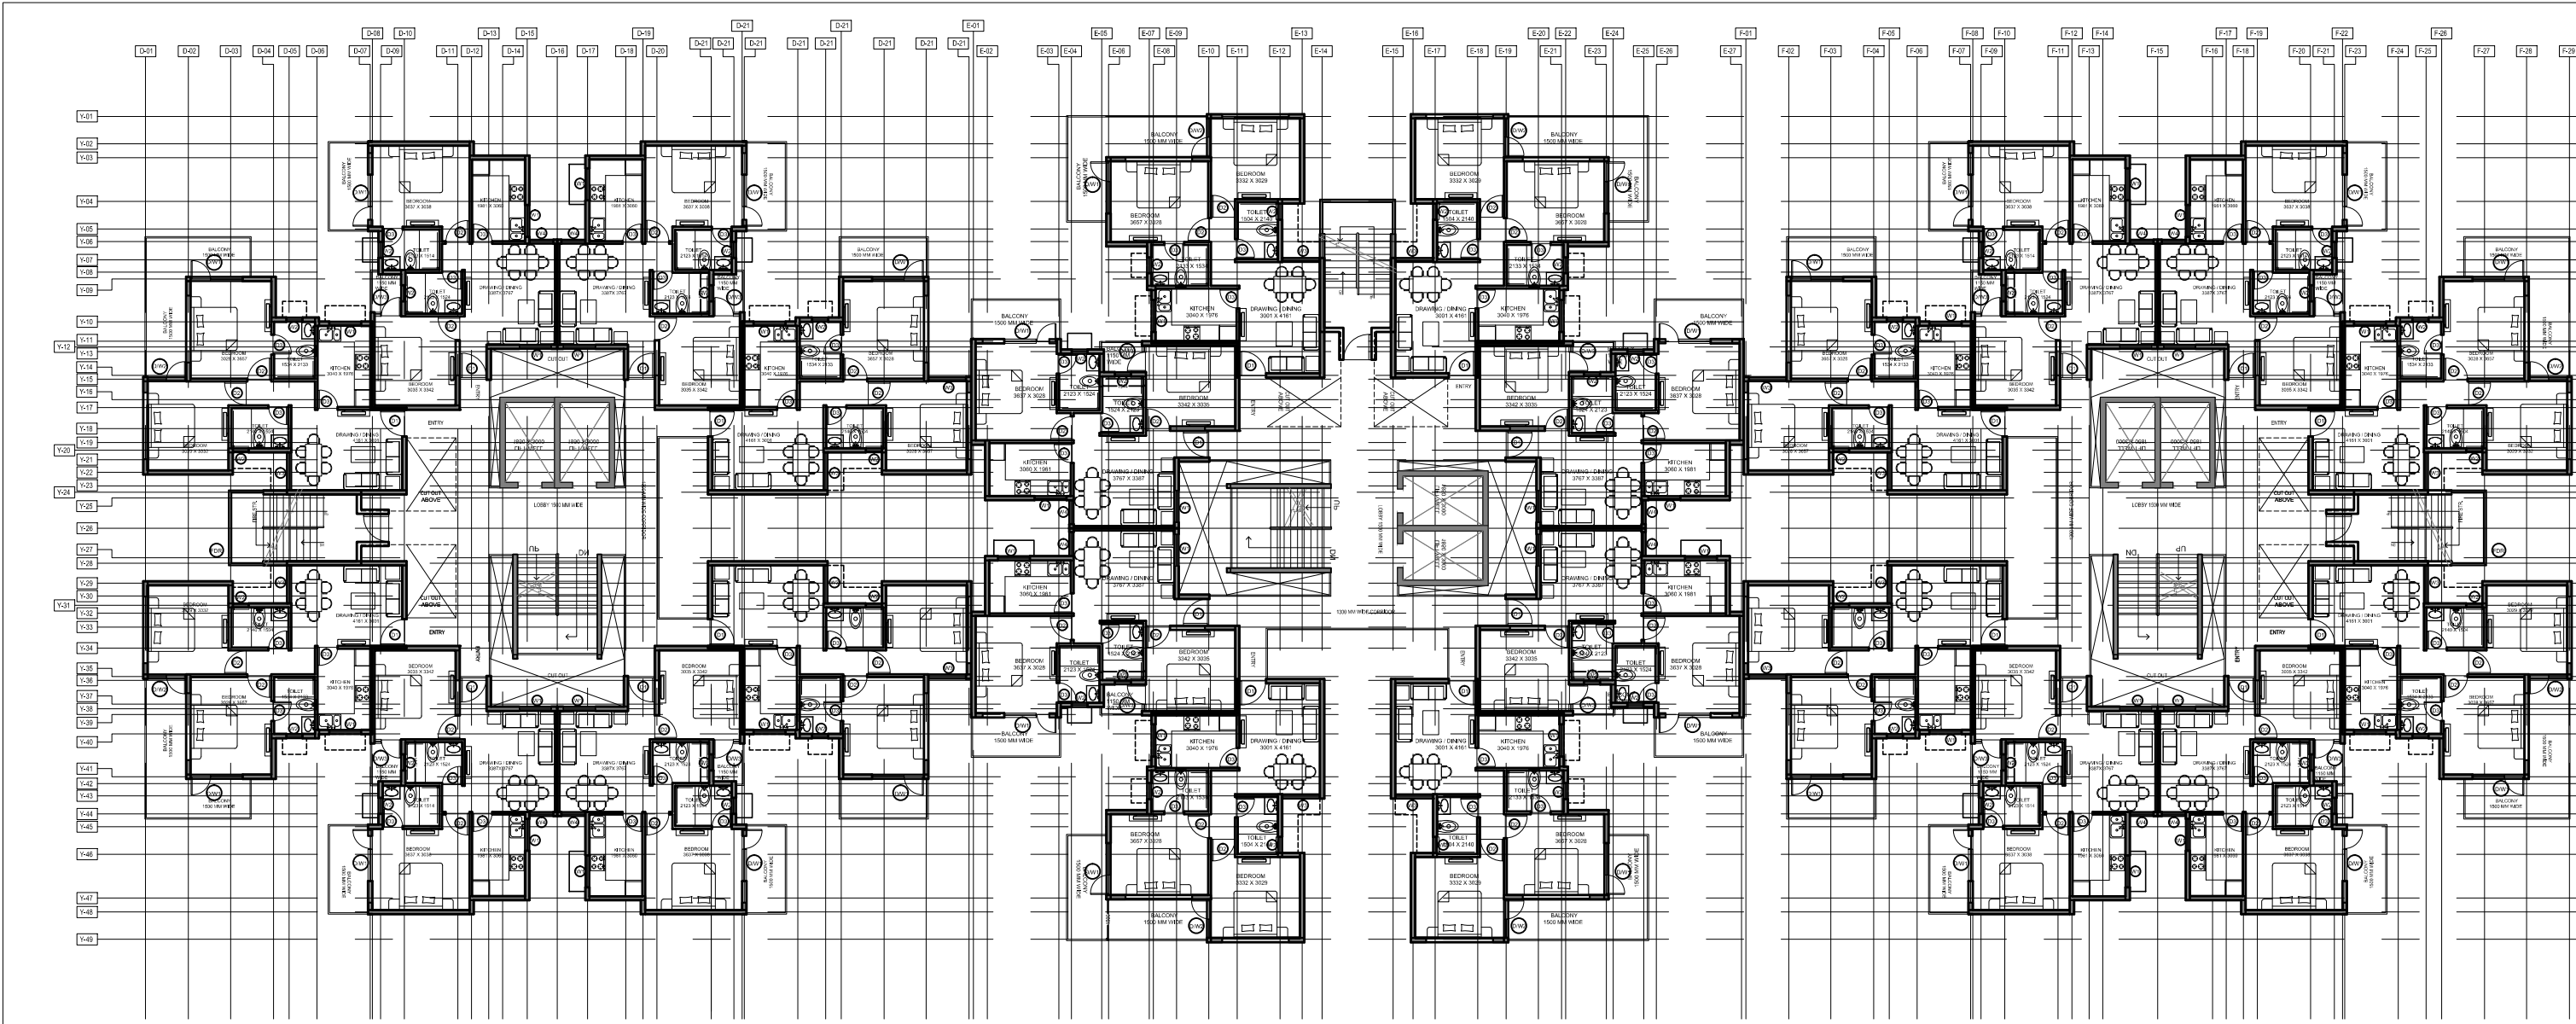


SECOND TO FOURTH FLOOR,
SIXTH TO ELEVENTH FLOOR, THIRTEENTH &
FOURTEENTH FLOOR

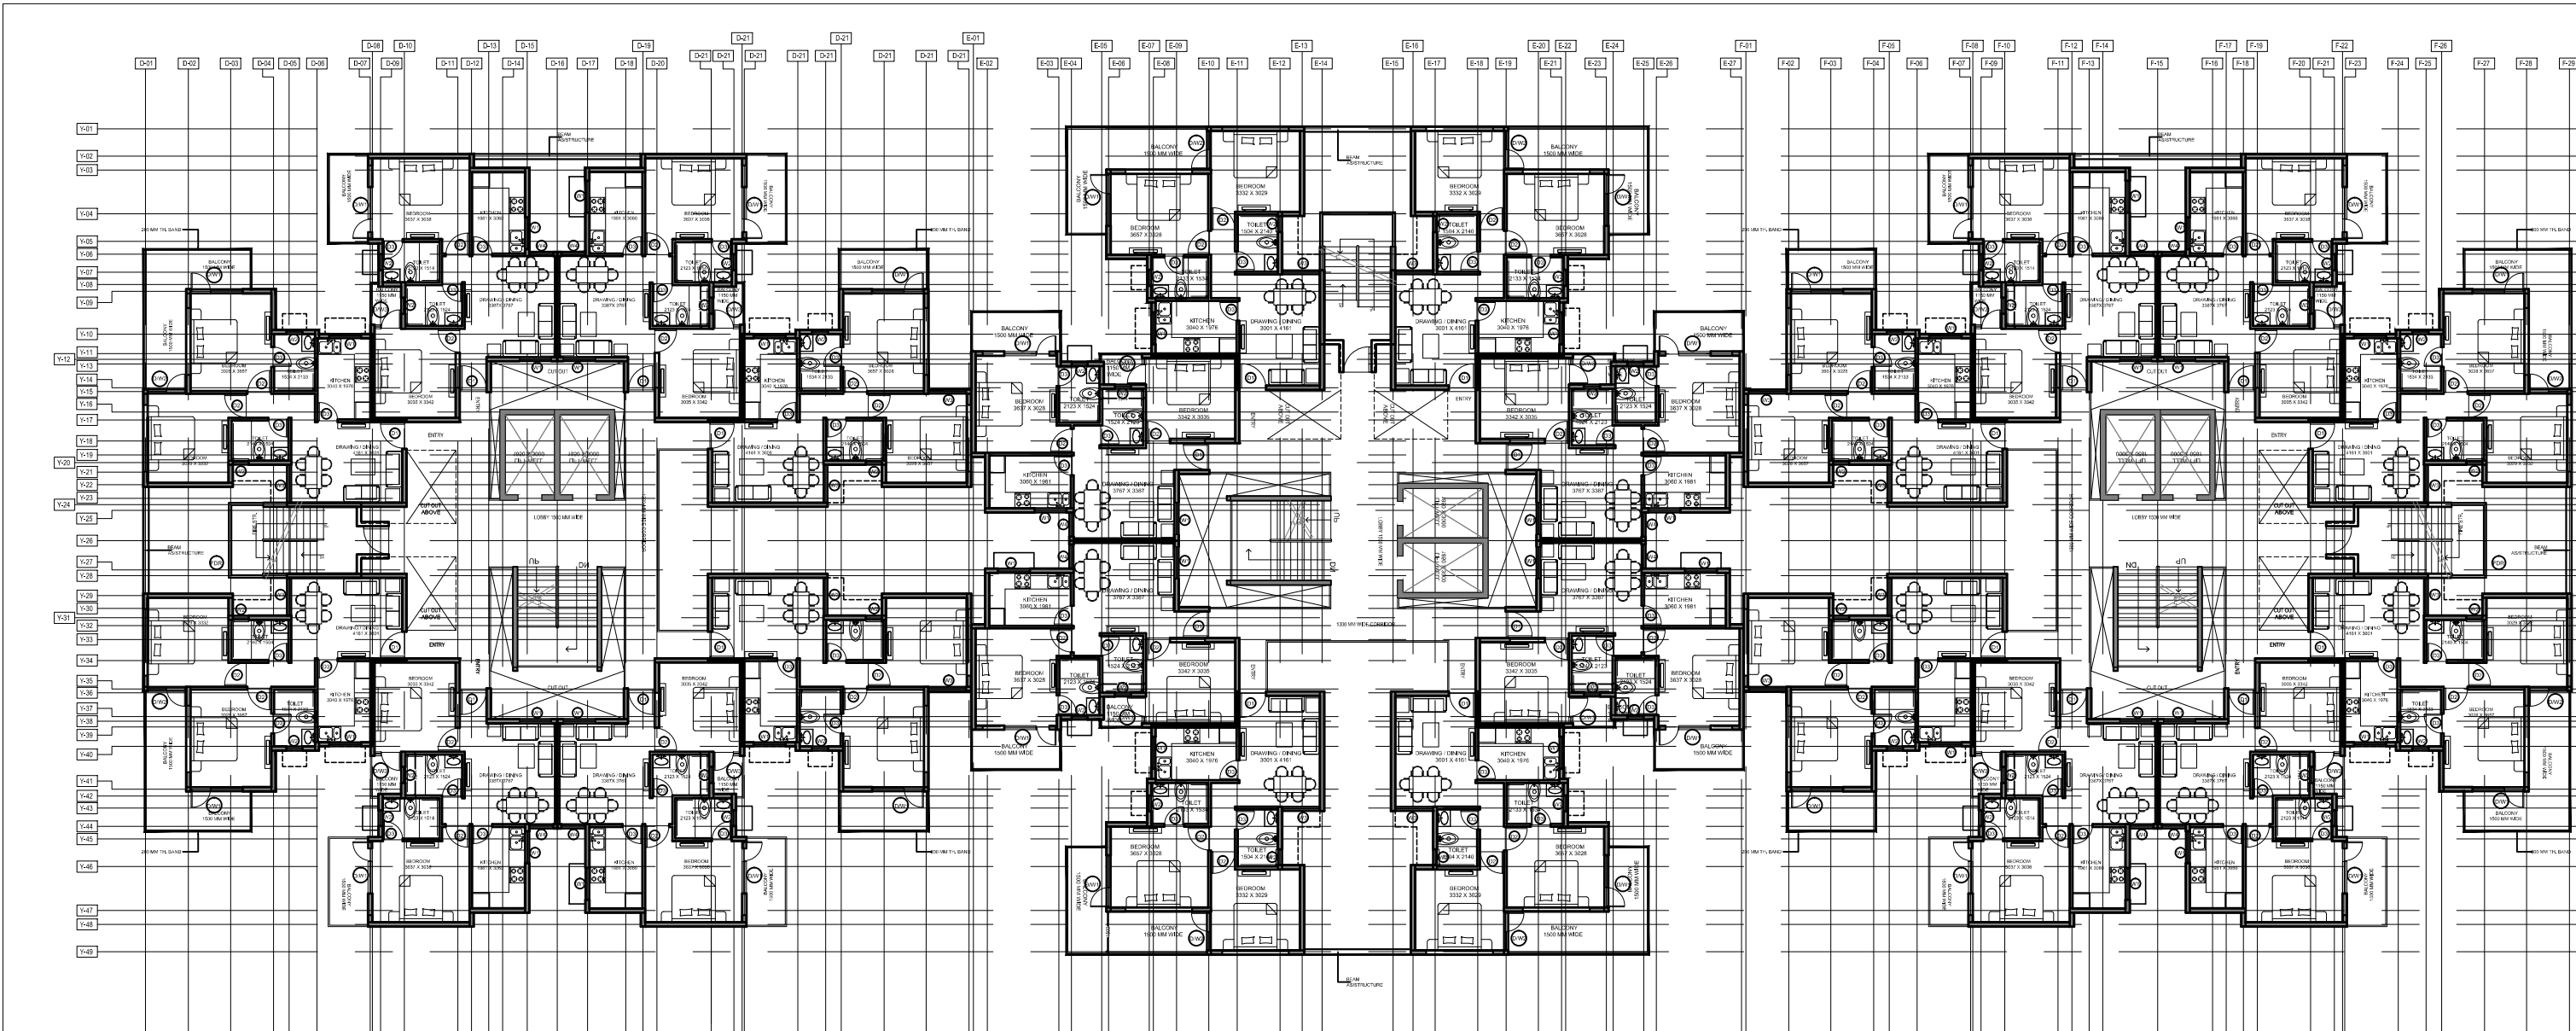

FIFTH & TWELFTH FLOOR

KEY PLAN

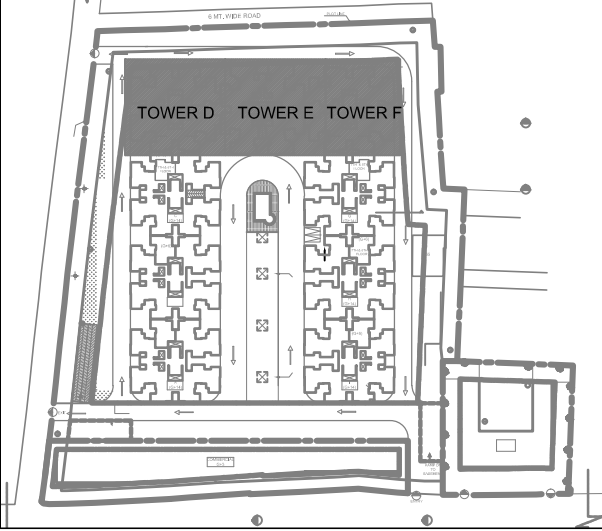

NOTES

DATE	REV NO.	DESCRIPTION

PROJECT:

ANTHELA- AFFORDABLE
HOUSING AT SECTOR 12D,AWAS
VIKAS SIKANDRA YOJNA, AGRA

CLIENT:

M/S OP CHAINS HOUSINGS
LLP & M/S BHARAT NAGAR HOUSING

ARCHITECTS : **nexus+**
architects

NEXUSPLUS CONSULTANTS PVT. LTD.
B-116 2ND FLOOR, SECTOR-50,
NOIDA-201301
PHONE NO. 0120 4355781 / 4250663


DRAWING NAME
PART-02 SECOND TO
FOURTH ,SIXTH TO
ELEVENTH , THIRTEENTH &
FOURTEENTH FLOOR,
FIFTH & TWELFTH FLOOR

DRAWN BY:
D.D Upadhyay

CHECK BY:

DATE
15/JULY/2017

DRAWING NO.
WD-P-02/AP-02

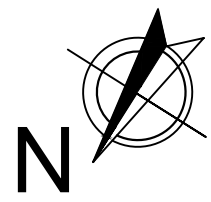

SCALE : 1:75