



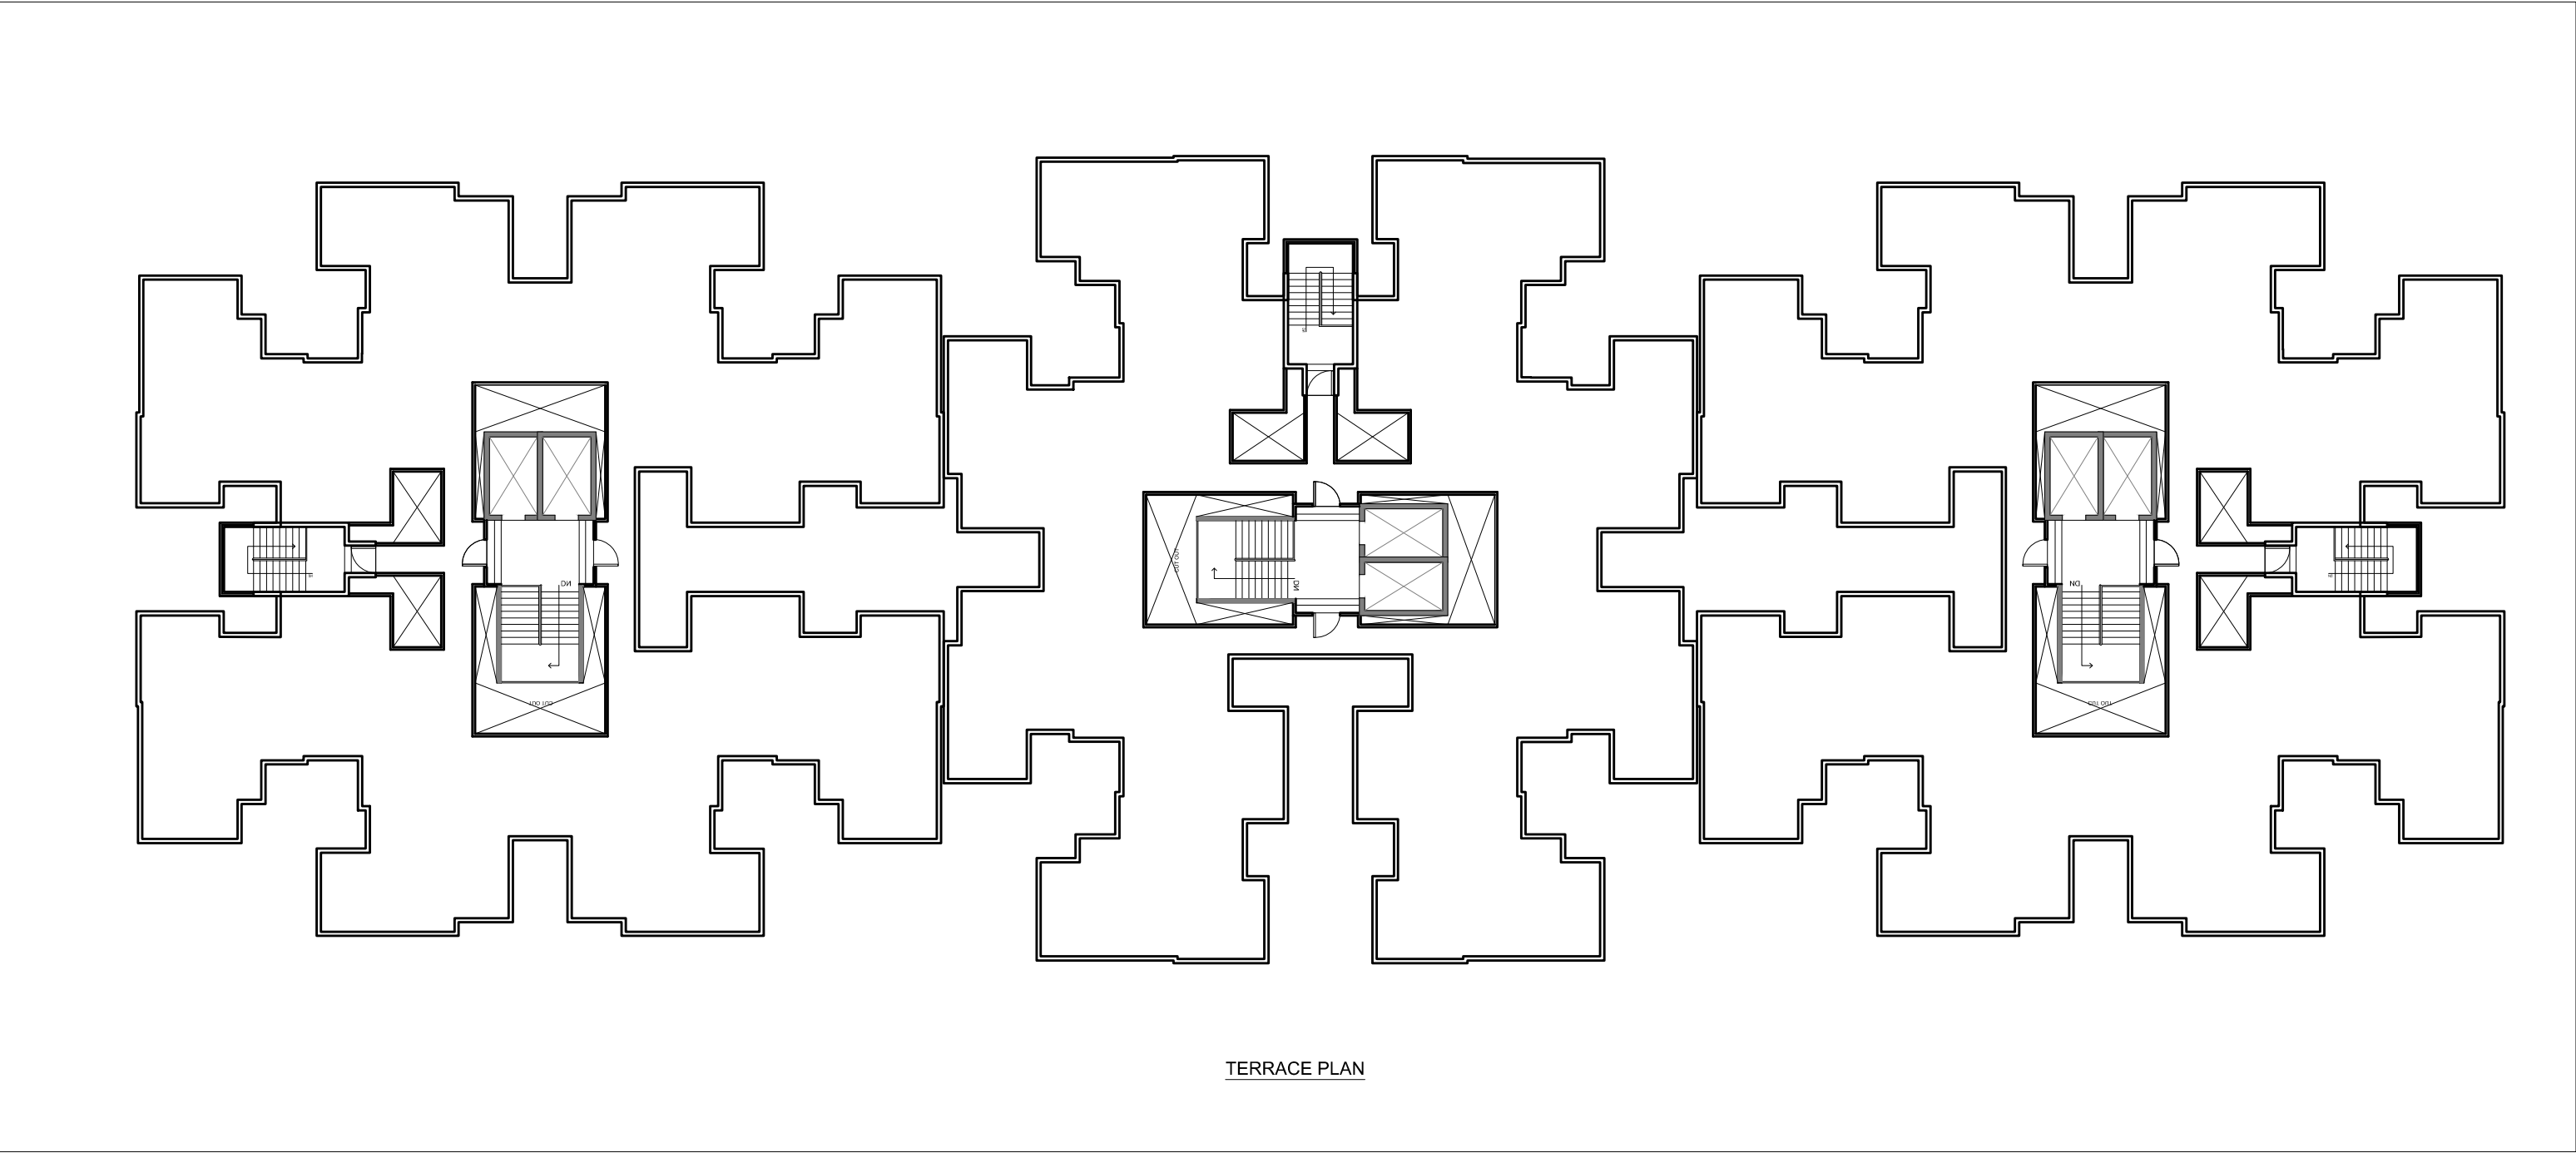

TERRACE PLAN

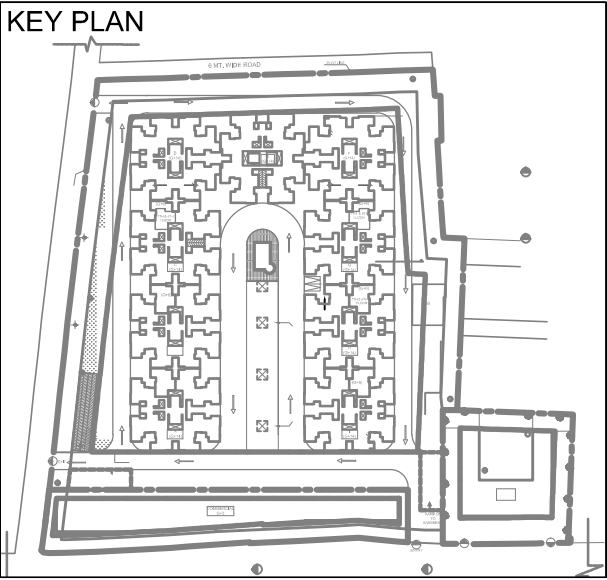

NOTES

DATE	REV NO.	DESCRIPTION

PROJECT:
ANTHELA- AFFORDABLE
HOUSING AT SECTOR 12D,AWAS
VIKAS SIKANDRA YOJNA, AGRA

CLIENT:
M/S OP CHAINS HOUSINGS
LLP & M/S BHARAT NAGAR HOUSING

ARCHITECTS : 
NEXUSPLUS CONSULTANTS PVT. LTD.
B-116 2ND FLOOR, SECTOR-50,
NOIDA-201301
PHONE NO. 0120 4355781 / 4250663

DRAWING NAME		
PART-02/TERRACE PLAN		
DRAWN BY:		
D.D Upadhyay		
CHECK BY:		SCALE : 1:75
DATE	DRAWING NO.	
15/JULY/2017	WD-P-02/AP-03	