


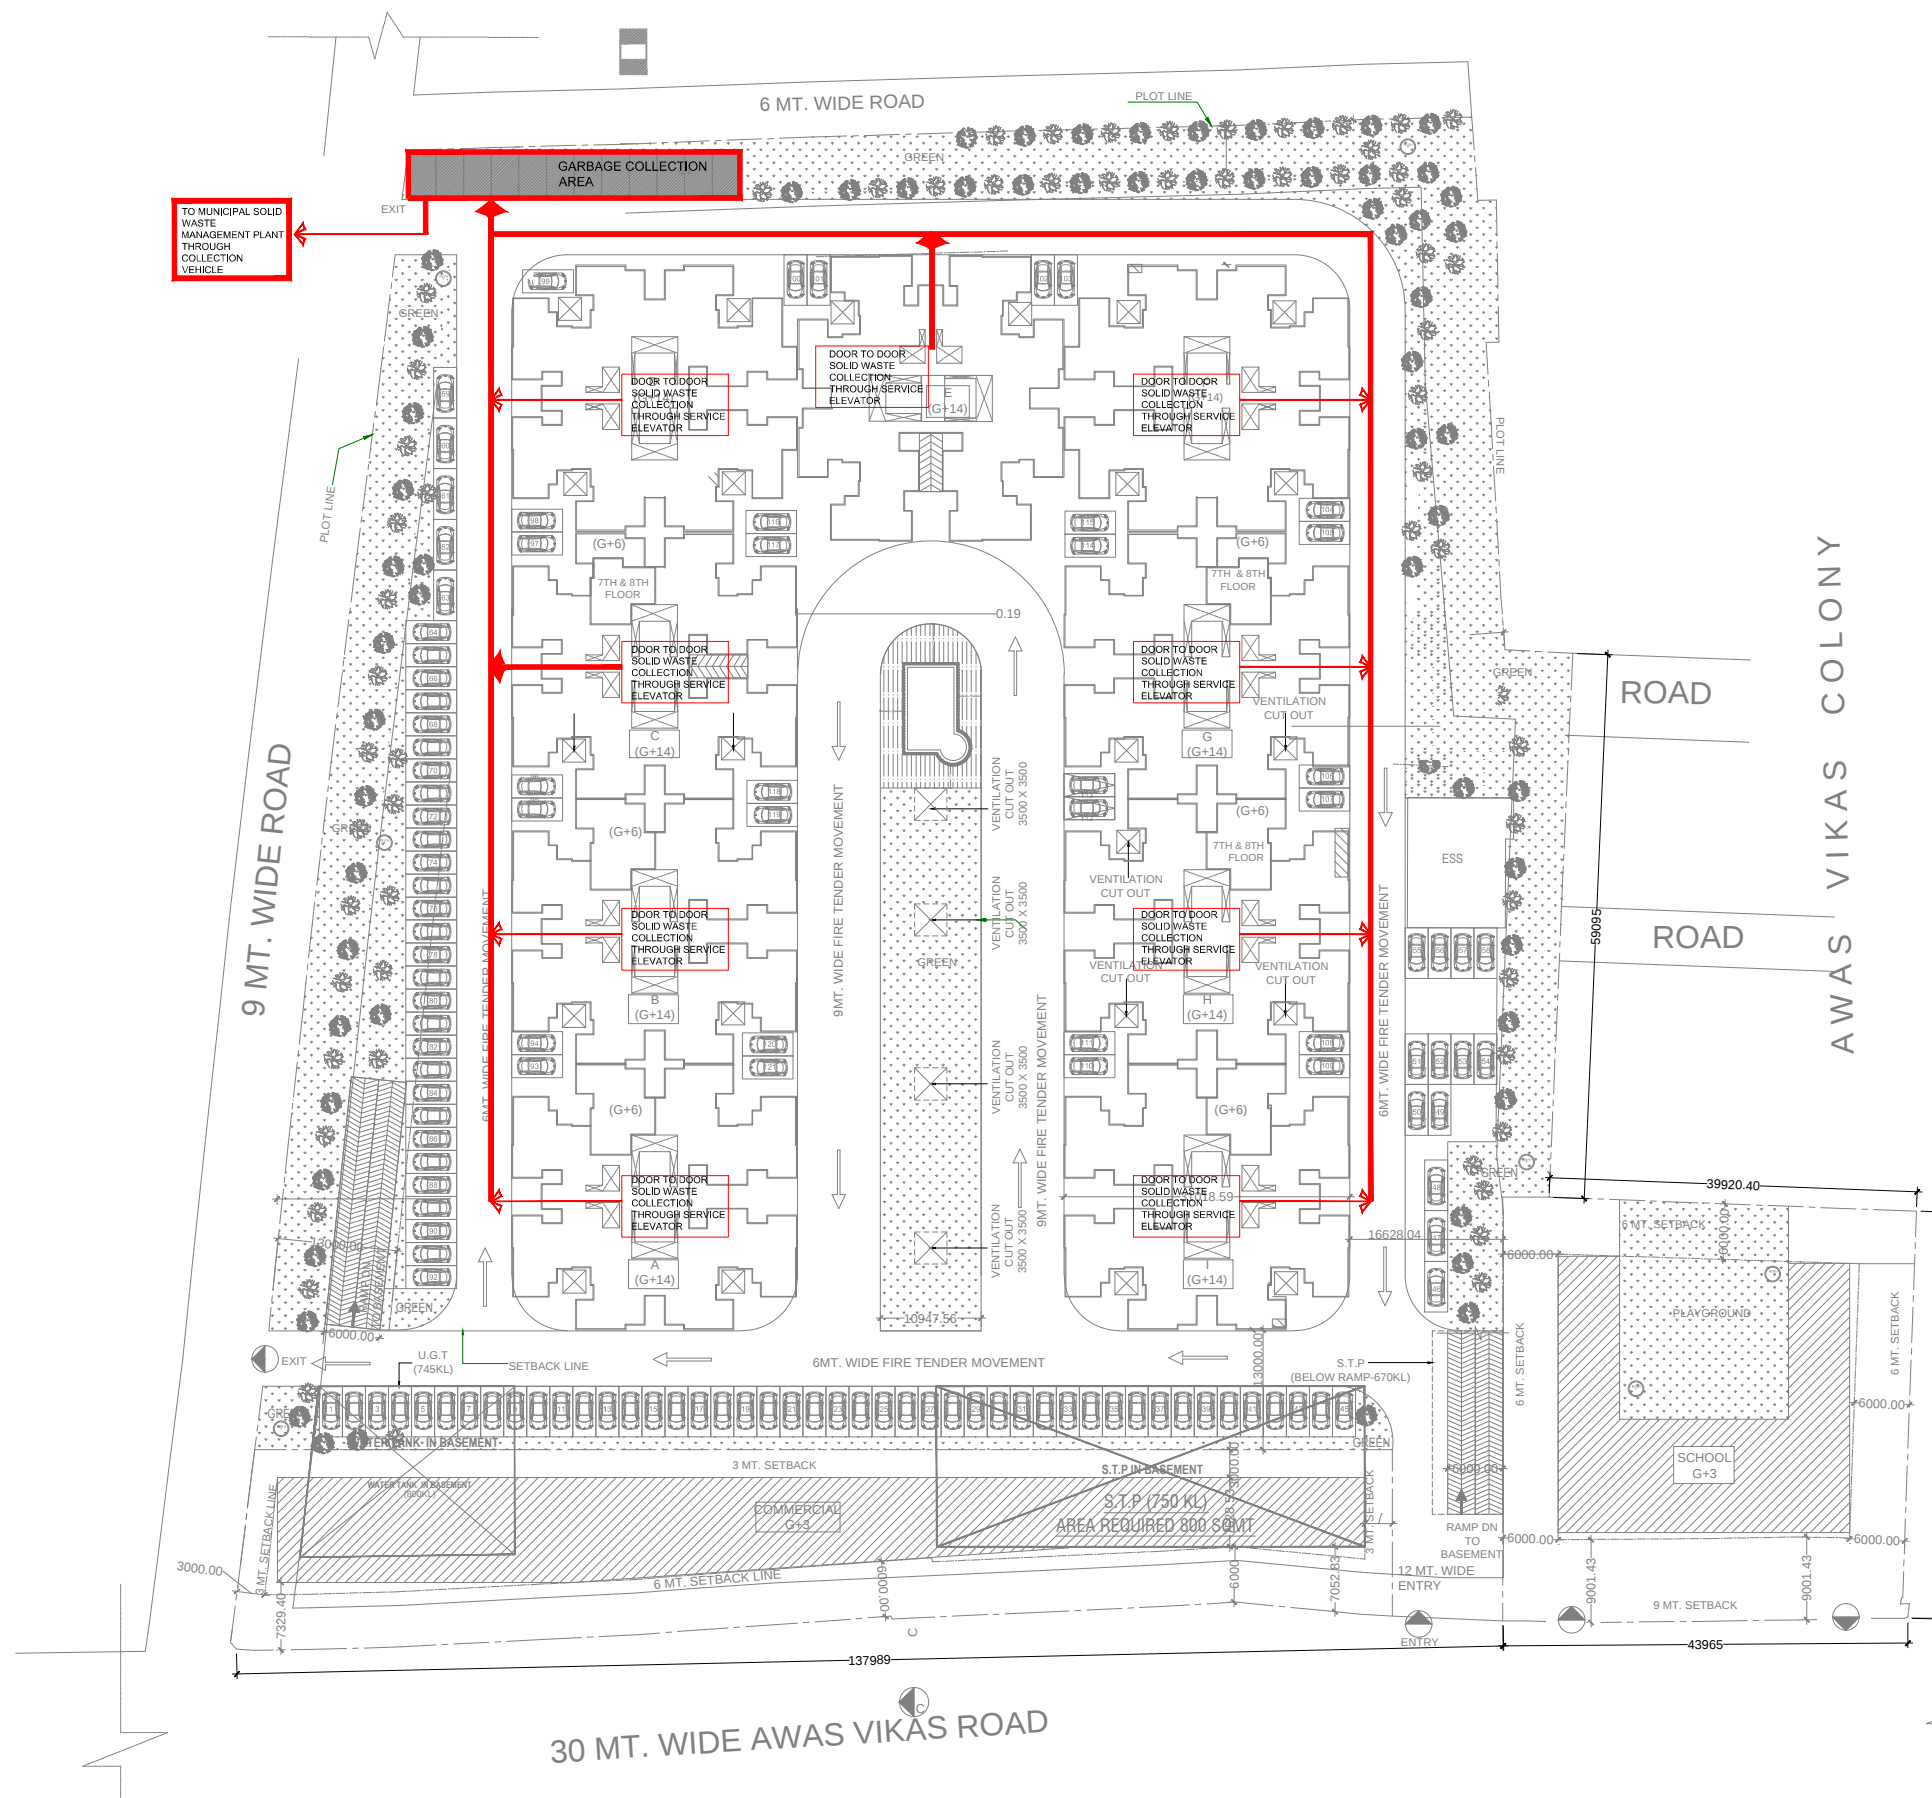

NOTES

DATE	REV NO.	DESCRIPTION

PROJECT:
ANTHELA- AFFORDABLE HOUSING AT SECTOR 12D,AWAS VIKAS SIKANDRA YOJNA, AGRA

CLIENT:
M/S OP CHAINS HOUSINGS LLP & M/S BHARAT NAGAR HOUSING

ARCHITECTS : **nexus** architects
NEXUSPLUS CONSULTANTS PVT. LTD.
B-116 2ND FLOOR, SECTOR-50,
NOIDA-201301
PHONE NO. 0120 4355781 / 4250663

DRAWING NAME
WASTE DISPOSAL PLAN

DRAWN BY:
D.D Upadhyay

CHECK BY:



SCALE :
0 10 20 30

DATE 07/APRIL/2017	DRAWING NO.
-----------------------	-------------