



LAYOUT PLAN OF
PRADHAN MANTRI AWAS YOJANA UNDER
AFFORDABLE HOUSING, NEAR M.D.A. OFFICE,
MEERUT ROAD , MUZAFFARNAGAR

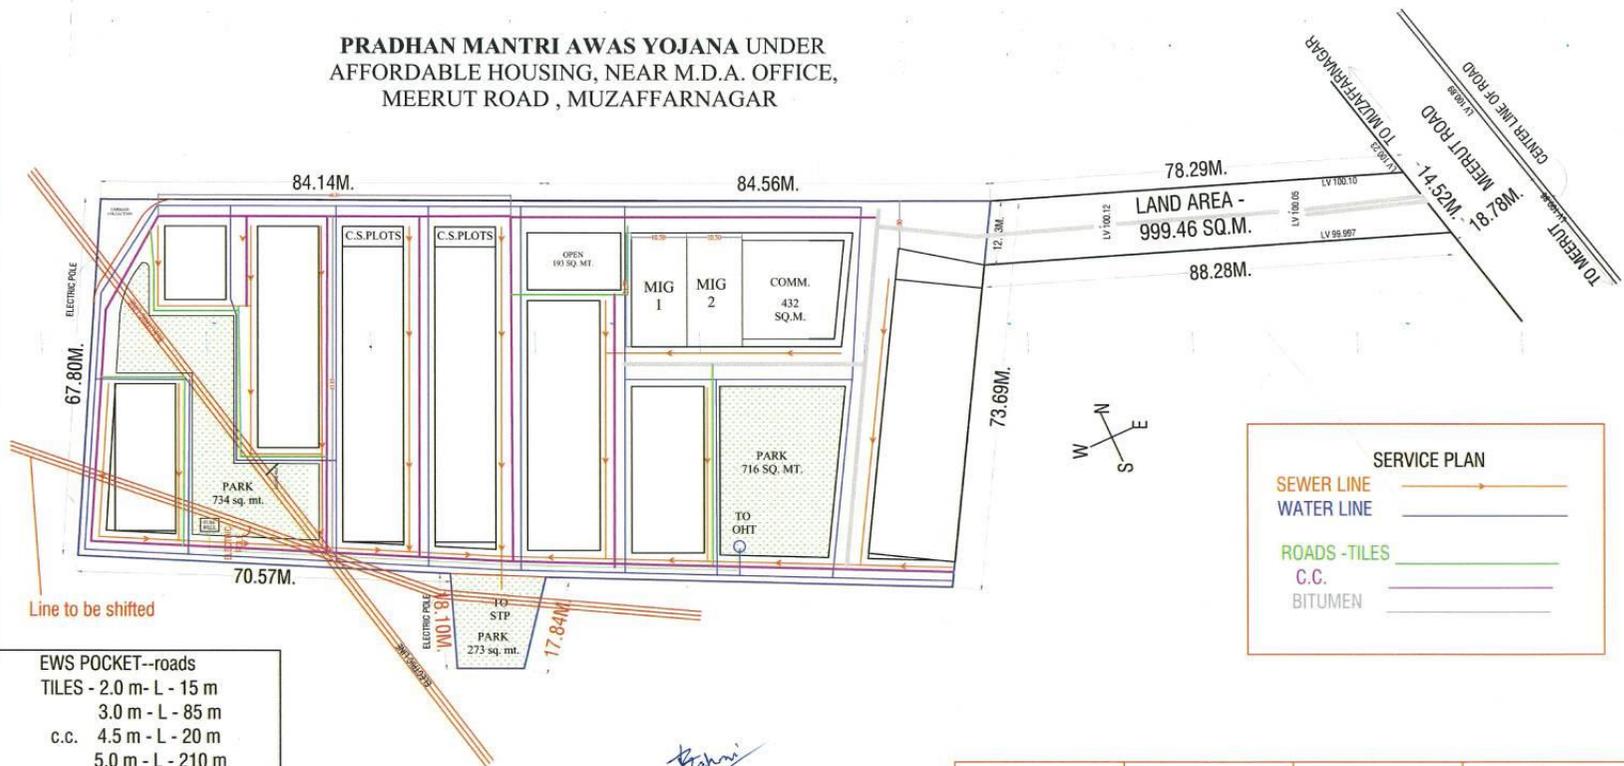

Line to be shifted

EWS POCKET--roads
TILES - 2.0 m - L - 15 m
3.0 m - L - 85 m
c.c. 4.5 m - L - 20 m
5.0 m - L - 210 m
6.0 m - L - 160 m
TOTAL - L - 490 RM

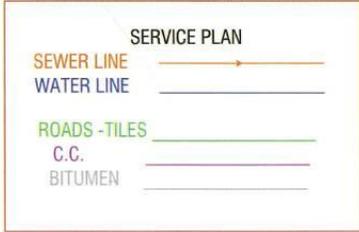

Sahni
SAHNI & ASSOCIATES
 AR. RISHI SAHNI
 B ARCH
 REGD NO CA/2014/63741
 TOWN HALL ROAD ARYA PURI,
 MUZAFFARNAGAR (U) P1

 EXECUTIVE ENGINEER	 CHIEF ENGINEER	 PRABHARTI SACHIV	 V.C. / DISTT. MAGISTRATE
------------------------	--------------------	----------------------	------------------------------