


WATER LINE DETAILS			
SYMBOL	SIZE OF PIPE	TYPE OF PIPE	LENGTH(METER)/NOS
	110 MM Ø		260.M
	80 MM Ø		9043.00M
	50 MM Ø		4745M
T	-	T-JOINT	12 NOS
EC	-	END CAP	15 NOS
B	-	BEND	9 NOS
V	-	VALVE	7 NOS
BUSTER PUMP			
SLUICE VALVE			

CONNECTION POINT FOR LIFTING PUMP

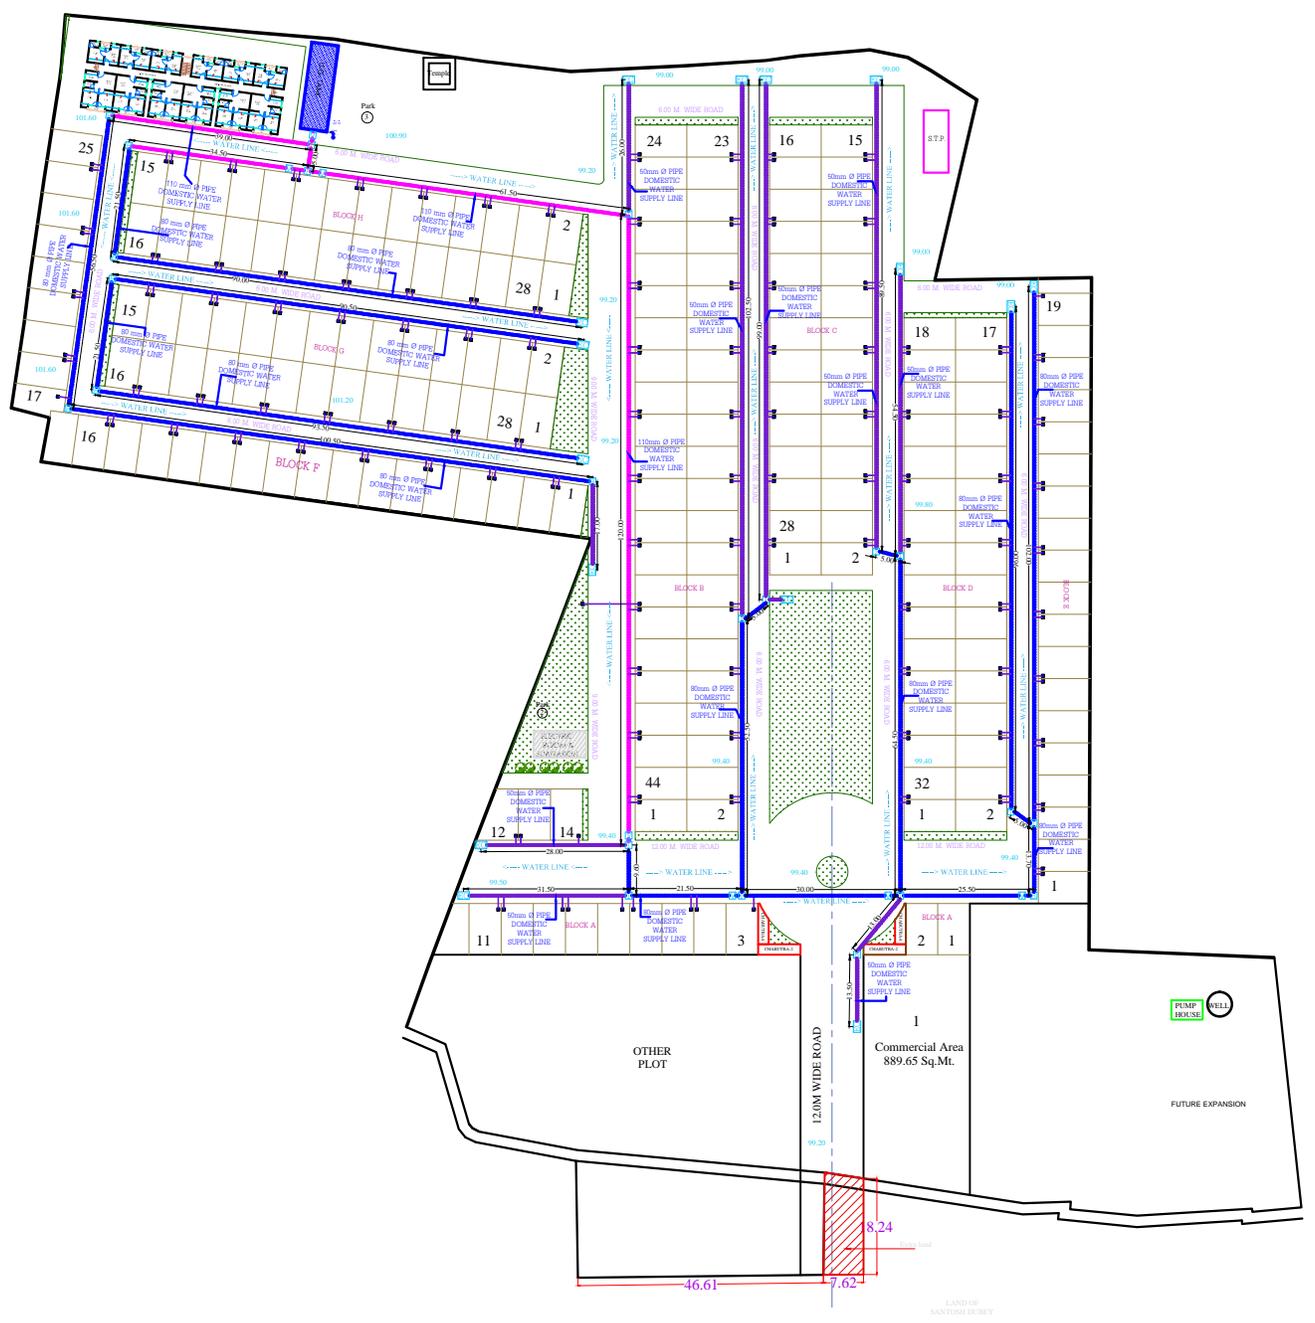

SHEET TITLE - WATER LAYOUT PLAN	PROJECT:- R.S. RESIDENTIAL CITY	R1		REV. NO. 00	DRG. NO. SD -02	DRAWN BY: PRITI SINGH	CHK. BY:-	<i>A.K. Pathak & associates</i>		
		R2							ARCHITECT, ENGINEER & STRUCTURAL DESIGNER: VIJAYLAKSHI OPPOSITE CENTRAL SCHOOL GANDHI ROAD GWALIOR (M.P.) PH. 645027-2230040-2348791(MORNING) 9431-10231	
OWNER:-		R1		SCALE: Not To Scale	DATE:- 09.07.2019					
		R2								
		R3								
		R4								
		S.No.	Date	Revision						