


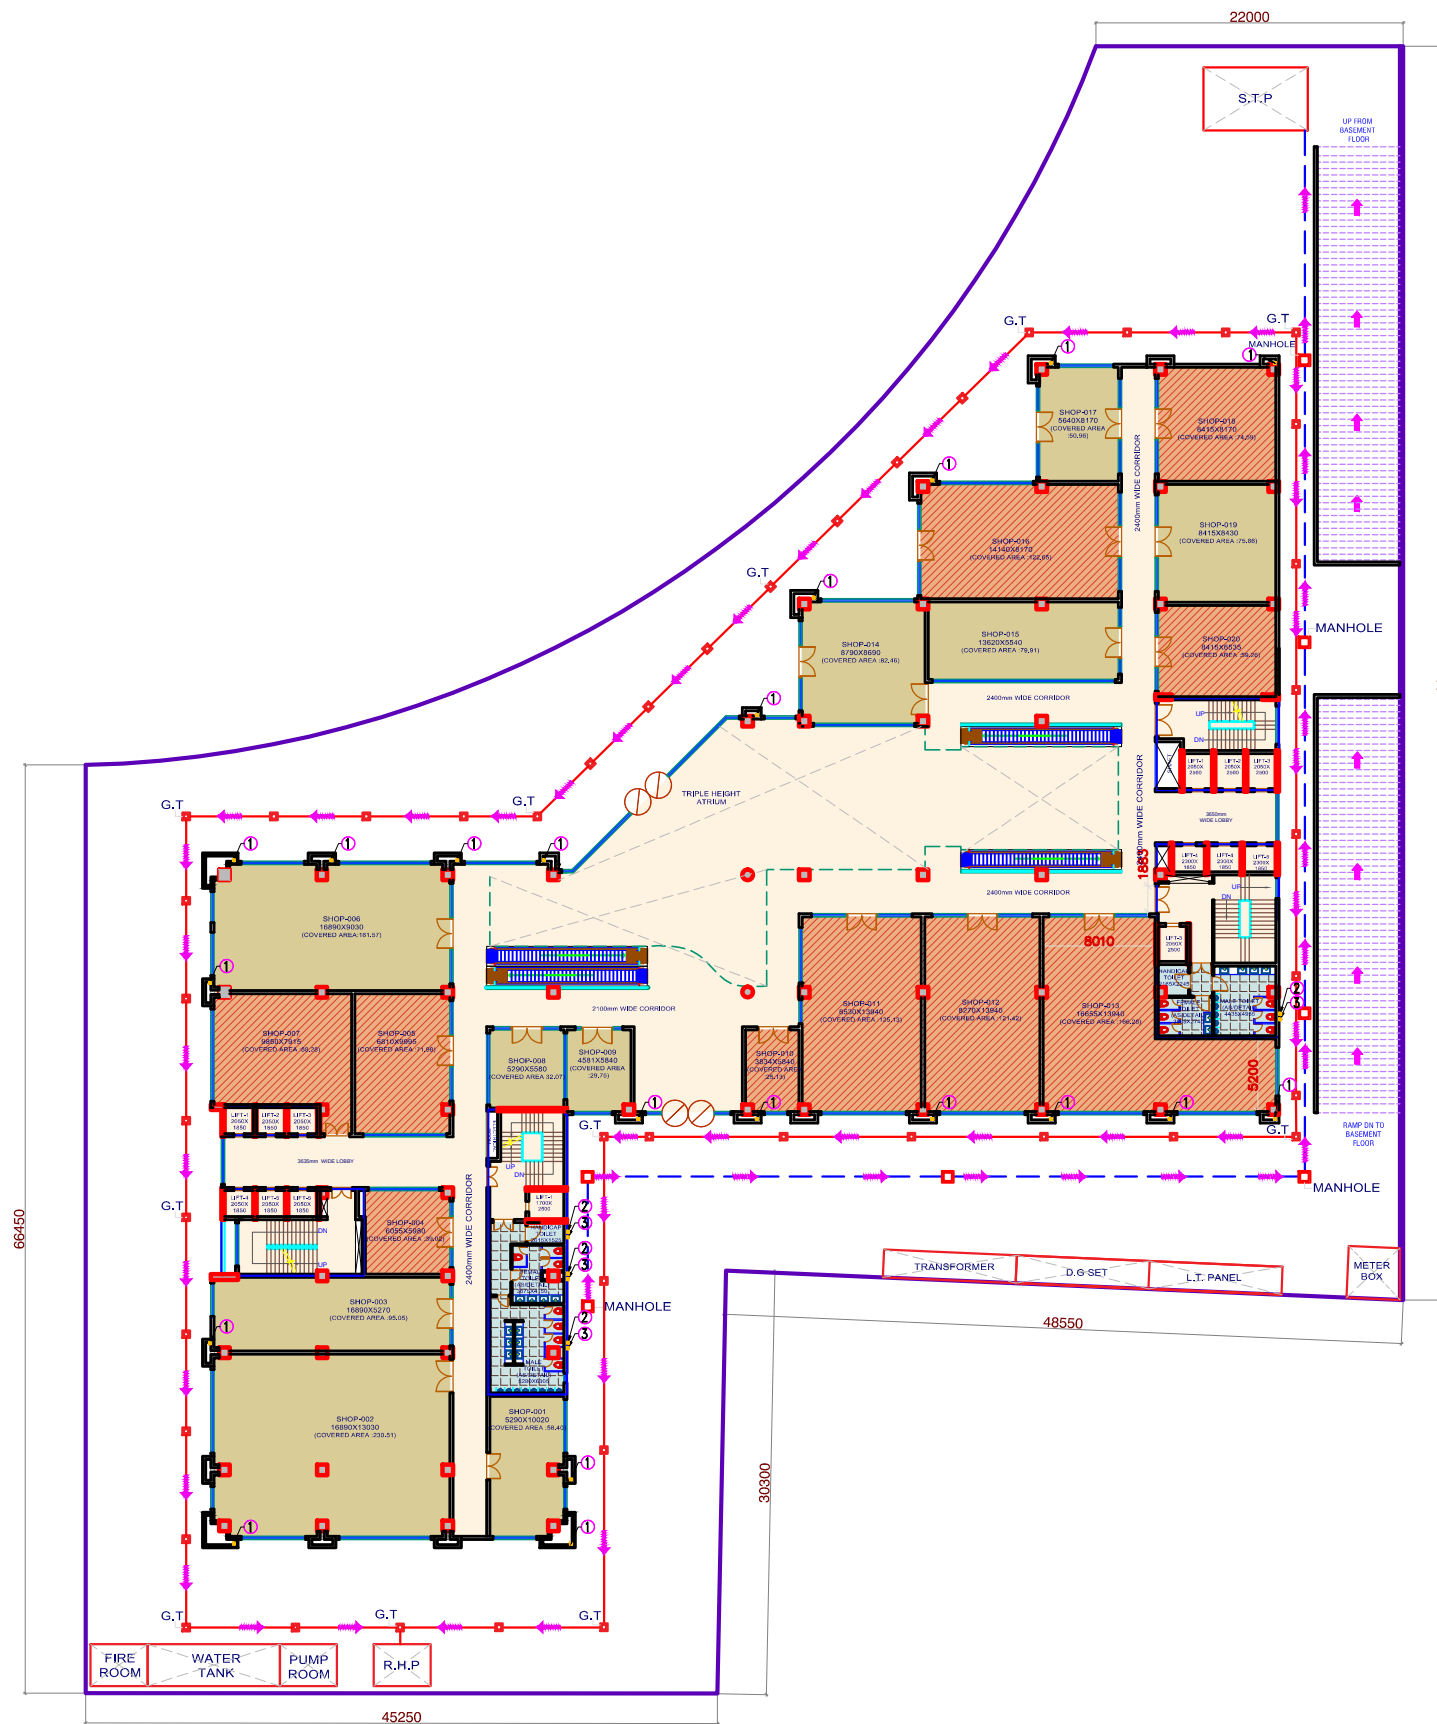

SCHEDULE OF PIPES


PIPE NO.	DESCRIPTION
①	120MM DIA TERRACE RAIN WATER PIPE.
②	120MM DIA WASTE PIPE.
③	120MM DIA SOIL PIPE.

- HIGHNESS CONSTRUCTION
- ASHRAY VENTURES PVT.LTD.

CARPET AREA = 3272.21 SQ MT

PROPOSED COMMERCIAL BUILDING
PLAN FOR ASHRAY INFRAVENTURES
PVT LTD

PLUMBING SCHEMATIC LAYOUT GROUND FLOOR PLAN

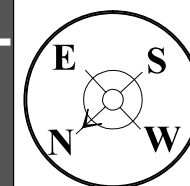

ARCHITECTS

jsr

architecture. Interiors. pmc
C-67, Defence colony New delhi
Phone- 011-40580350, Email: info@jsr.net.in

