


SECTOR - 1

SECTOR - 2 B

SECTOR - 2 A

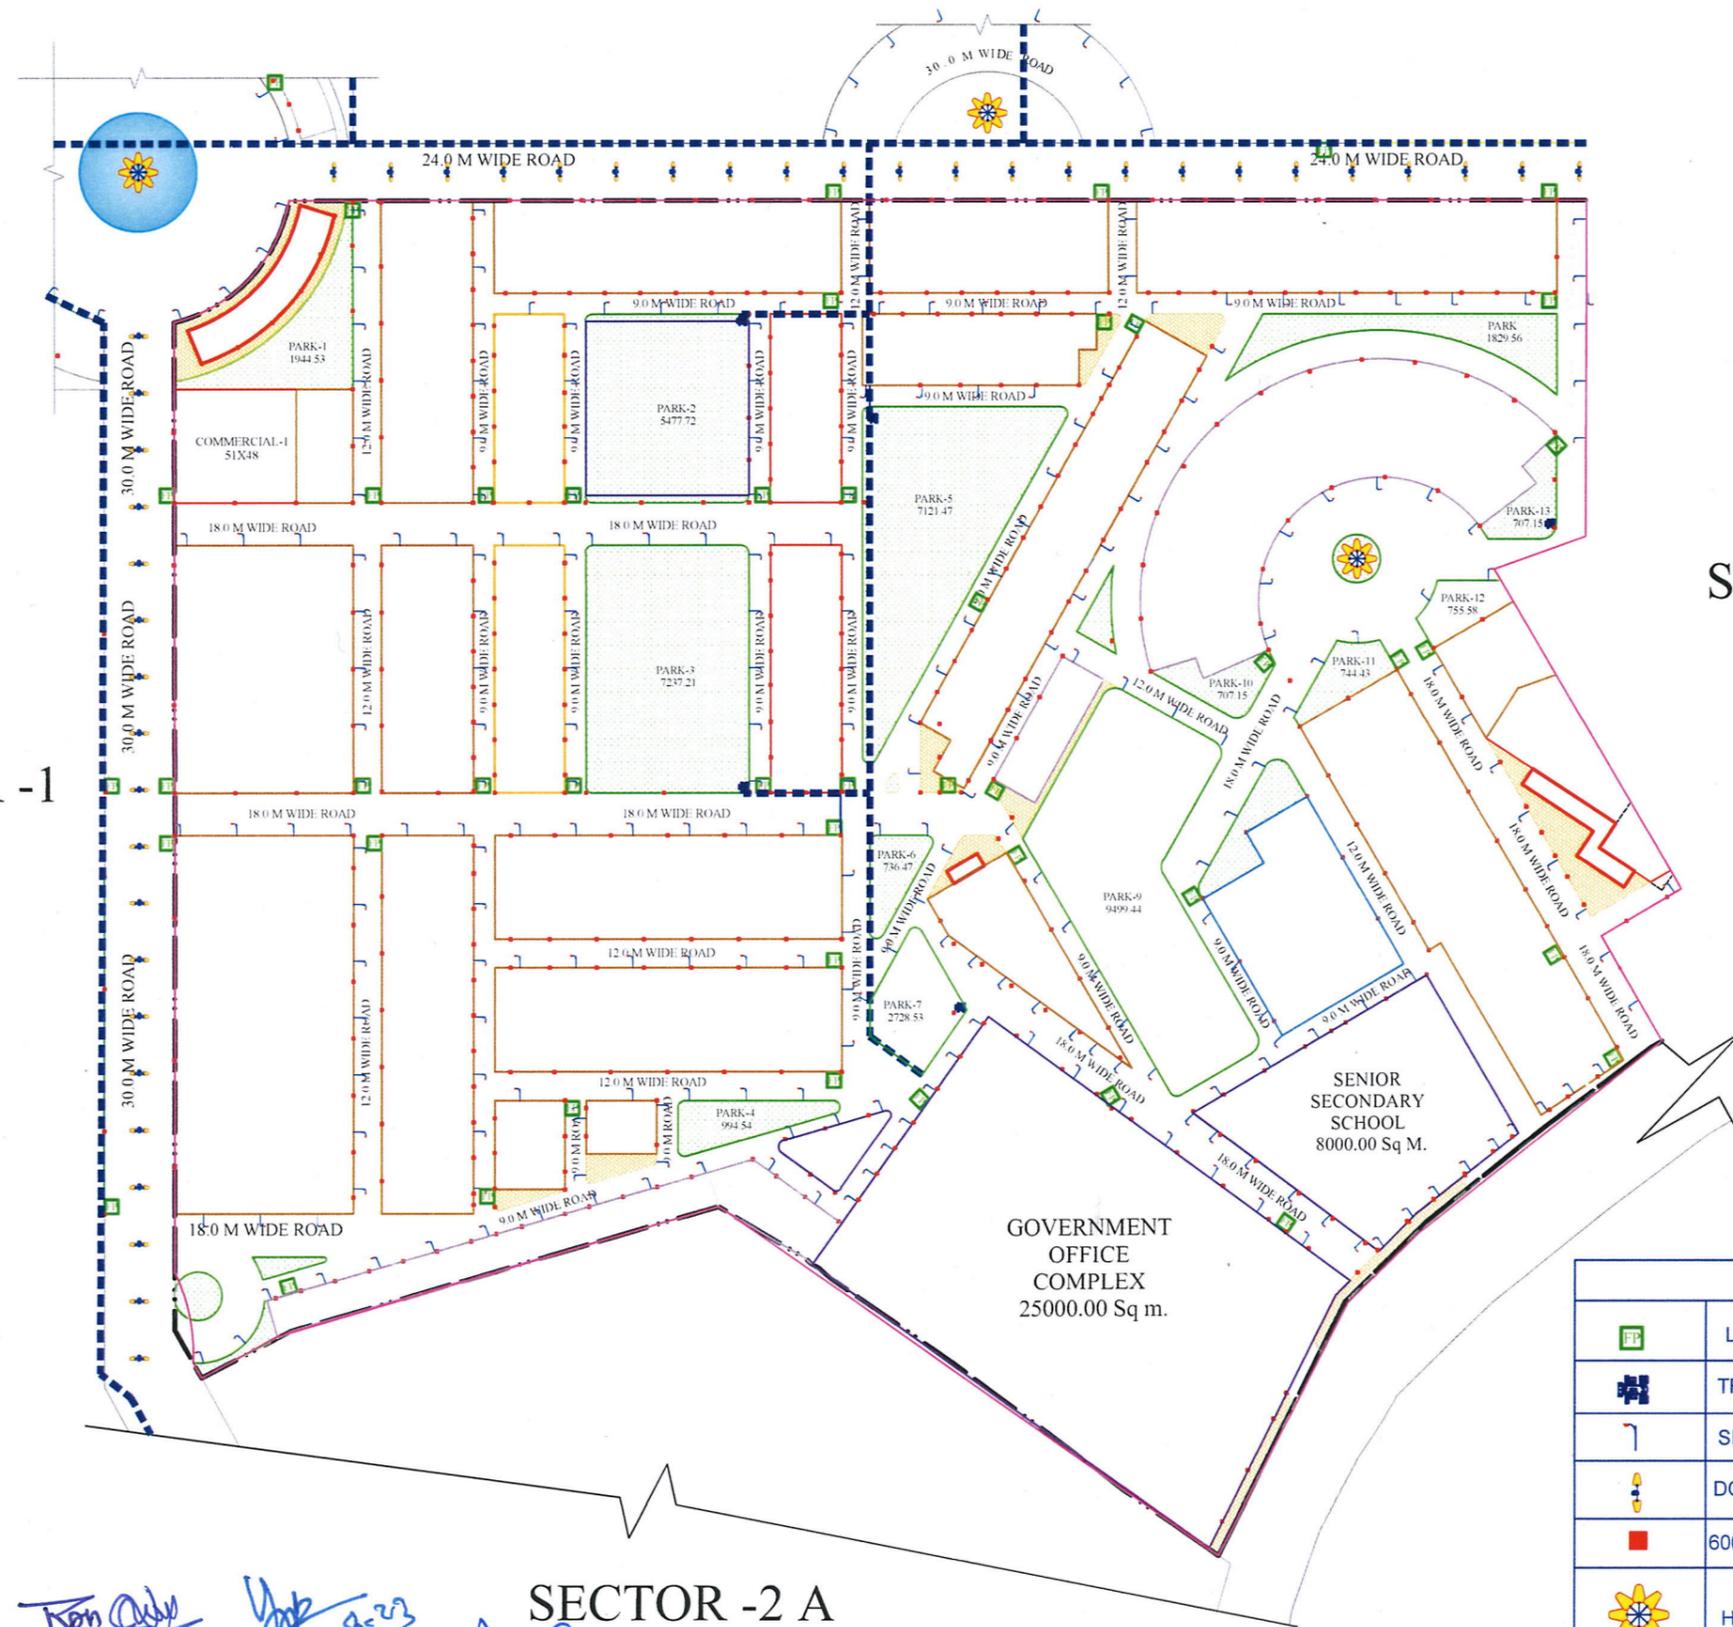

ARK  
JE  
AE

AGARWAL  
BB

LEGENDS	
	LT FEEDER PILLAR
	TRANSFORMER
	SINGLE ARM STREET LIGHT 70W LED
	DOUBLE ARM STREET LIGHT 70W LED
	600MMX600MM ELECTRICAL CHAMBER
	HIGH MAST LIGHT 20 MTR
	PIPE FOR HT LINE TO TRANSFORMER

DRAWING ISSUE REGISTER			
SL NO	DATE	ISSUED TO	INITIALS
1			
2			
3			
2			
1			
SL NO	DATE	DESCRIPTIONS	INITIALS
REVISIONS			

PROJECT TITLE -

**GREATER BAREILLY**

BUILDING TITLE -

DRAWING TITLE -

**ELECTRICAL DISTRIBUTION- SECTOR-02**

MEP CONSULTANT

**GNV CONSULTANTS**

72, 223, Kirti Park Road, Kirti Park, Bareilly-243122  
 Email: singhgeet54@gmail.com  
 consultant.gnv@gmail.com

ARCON  
 Shri KAILASHAM, 714, JANAKPURI,  
 Bareilly 243122  
 Mob: 9837095138  
 email: sumit.architects@gmail.com  
 sumit.architects@yahoo.com

Ar. Sumit Agarwal  
 CA/99/24025