


DATE: 23-06-11  
 DRAWN BY: [Signature]  
 CHECKED BY: [Signature]  
 PROJECT: [Signature]

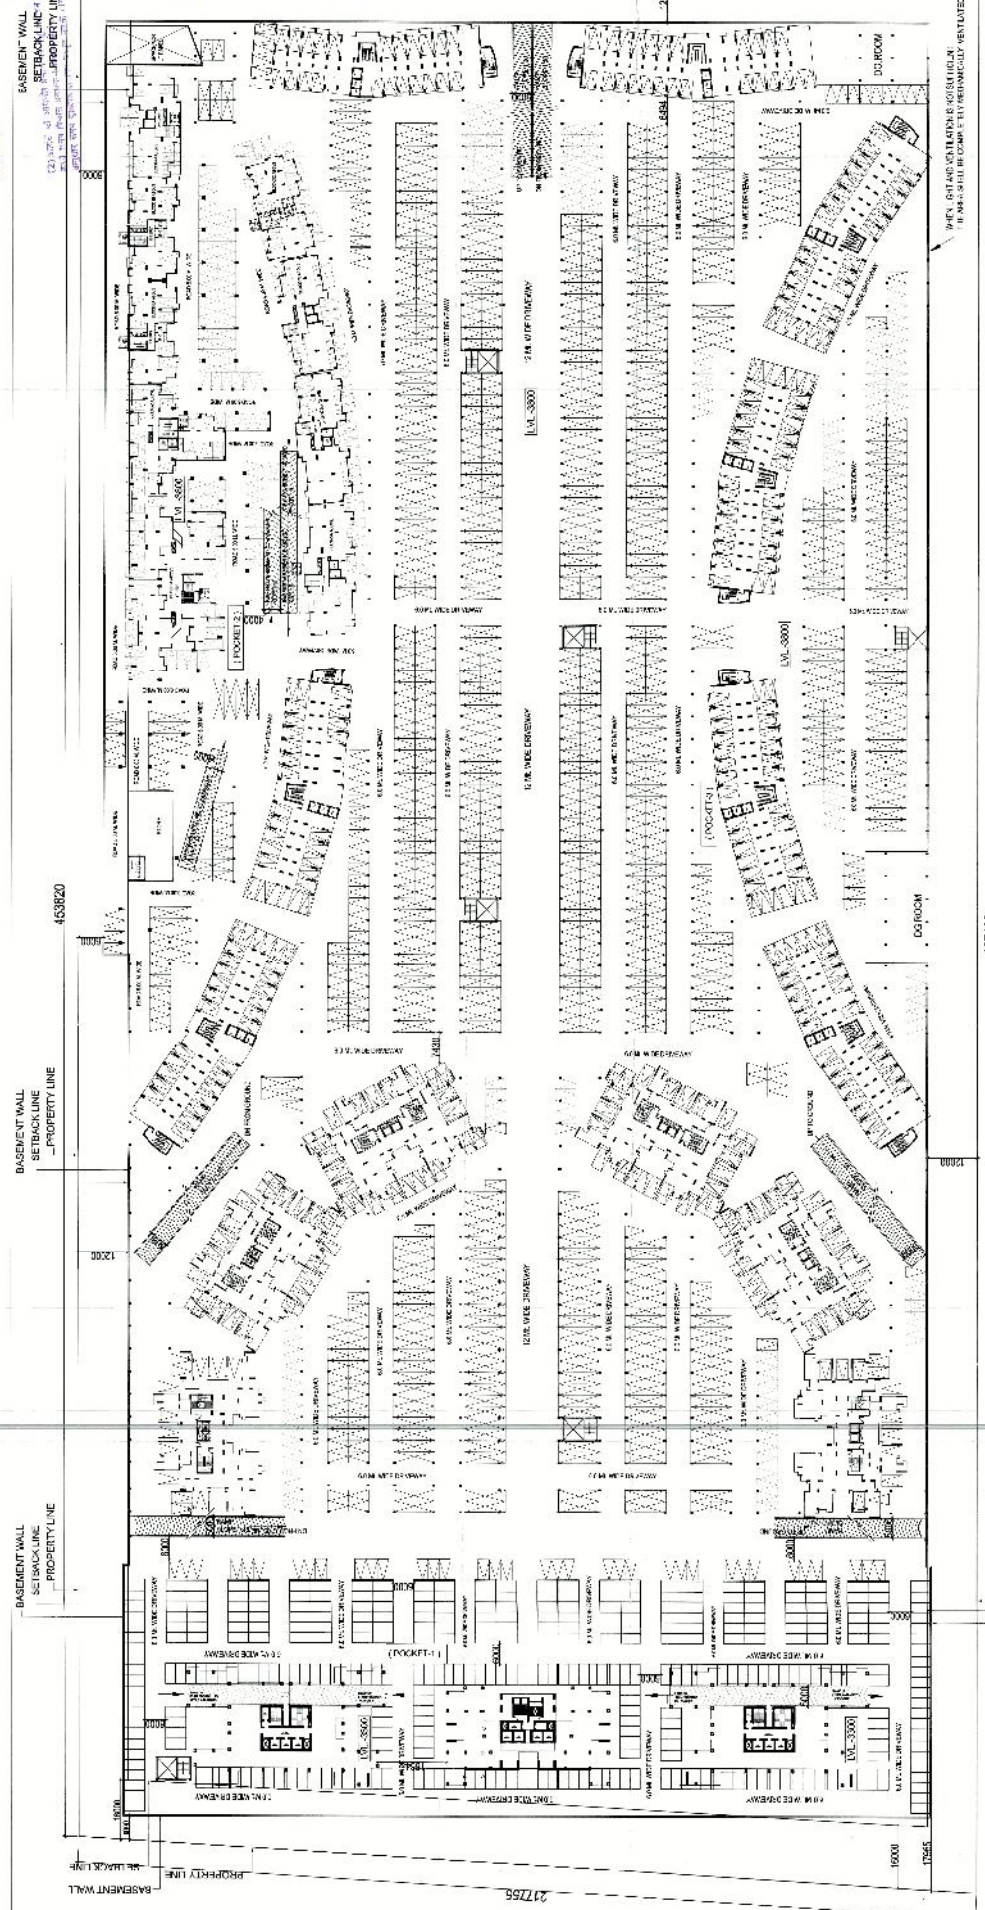

**BASEMENT PLAN**

PROJECT	Proposed Revised Group Housing Building on PLOT NO.GH -C2 - SEC - 143 NOIDA FOR - LOGIX CITY DEVELOPER PVT.LTD.
TITLE	BASEMENT-1 REVISED SUBMISSION DRAWING
SCALE	1:100 & 1:200
DATE	23-06-11
JOB NO.	1154
DRGNO	39

CONSULTANT  
**R.N.Gupta & Associates**  
 Consulting Engineers, Architects & Valuers  
 E-1, Sector-55, Noida  
 Phones - (+120) 2562224, 2562773  
 Fax - (+120) 4321556  
 email - info@rngcorp.com

OWNERS SIGN  
  
 Logix City Developer Pvt. Ltd.  
 Authorized Signatory

ARCHITECTS SIGN  
  
 R.N. Gupta & Associates  
 Authorized Signatory

217350

217350

