


BDS Biharman Nagla  
UP RERA PRJ 13349

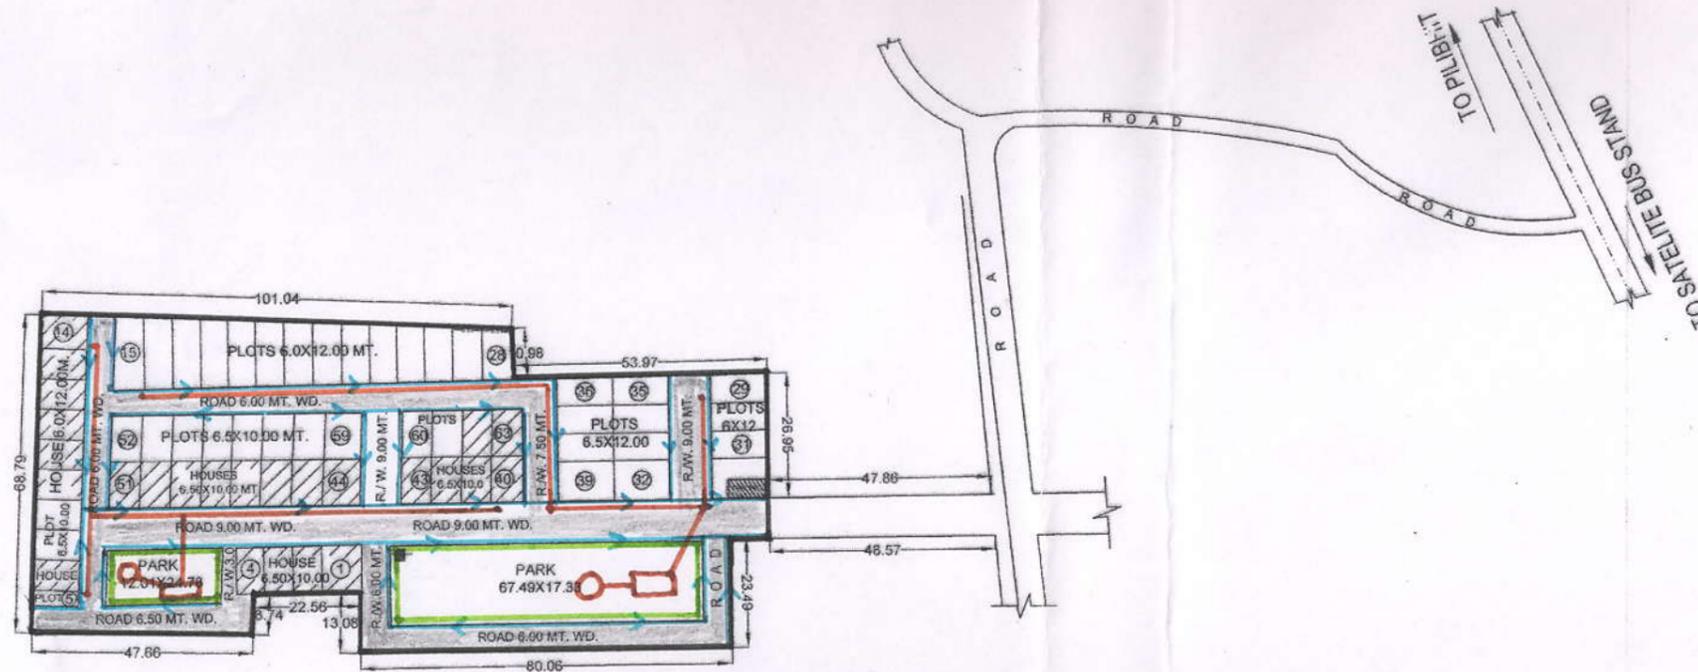

अमर सहाय  
अवर अभियन्ता

Bhad

EXISTING / REVISED LAYOUT PLAN

के.के. त्रिवेदी  
सहायक अभियन्ता

- DRAIN
- SEWER LINE
- PARK
- ROAD

- EXISTING BLOCKS
- PROPOSED SCHEME
- SCHEME BOUNDARY

**BAREILLY DEVELOPMENT AUTHORITY**

**AREA STATEMENT:**

AREA UNDER SCHEME =	9025.00 Sq.Mt.	100.00 %
AREA UNDER EXIST. HOUSES & PROP. PLOTS	= 4261.00 Sq.Mt.	47.21 %
AREA UNDER PARK	= 1468.00 Sq.Mt.	16.27 %
AREA UNDER ROAD	= 3200.00 Sq.Mt.	35.46 %
AREA UNDER GREEN	= 96.00 Sq.Mt.	1.06 %

**DETAIL OF PLOTS**

S.NO.	CATEGORY	SIZE	NO.
1.	EX.ST HOUSES	6.50 X 10.00	25
2.	PROP. PLOTS	6.50 X 10.00	12
3.	PROP. PLOTS	6.00 X 12.00	25
4.	PROP. PLOTS	3.30 X 10.00	01

**EXISTING / REVISED LAYOUT PLAN  
OF BHARAO DEVRAS SCHEME  
AT BIHAR MAN NAGLA BAREILLY.**

B.D.S.- BIHAR MAN NAGLA - 2

SCALE:  
1 : 1000

DATED:  
28-MARCH-17

NORTH:  
N

LEKHPAL	SURVEYOR	ANIL KUMAR ARYA. (DRAUGHTSMAN)	ASHOK K. JOSHI. (TRACER)
J.E. (B.D.A.)	A.E. (B.D.A.)	EX.EN. (B.D.A.)	C.EN. (B.D.A.)
DY.SEC. (B.D.A.)	C.T.P. (B.D.A.)	SEC. (B.D.A.)	V.C. (B.D.A.)