

NOTE:-
 100 Ø C.I. LINE
 40 Ø G.I. DELIVERY LINE


2528/41/15-5025
 Gen. Manager
 (Plg. & Arch.)
 Checked & Verified By
 Enj D. Singh
 Enj D. Singh

AREA CALCULATIONS:-

TOTAL PLOT AREA = 20015.90 SQ.M.
 NUMBER OF DWELLING UNITS = 934.
 TOTAL POPULATIONS = 4203

WATER DEMAND:-

AVERAGE WATER DEMAND @135 LIT/HEAD/DAY
 = 4670X135 = 6,30,450 LIT.

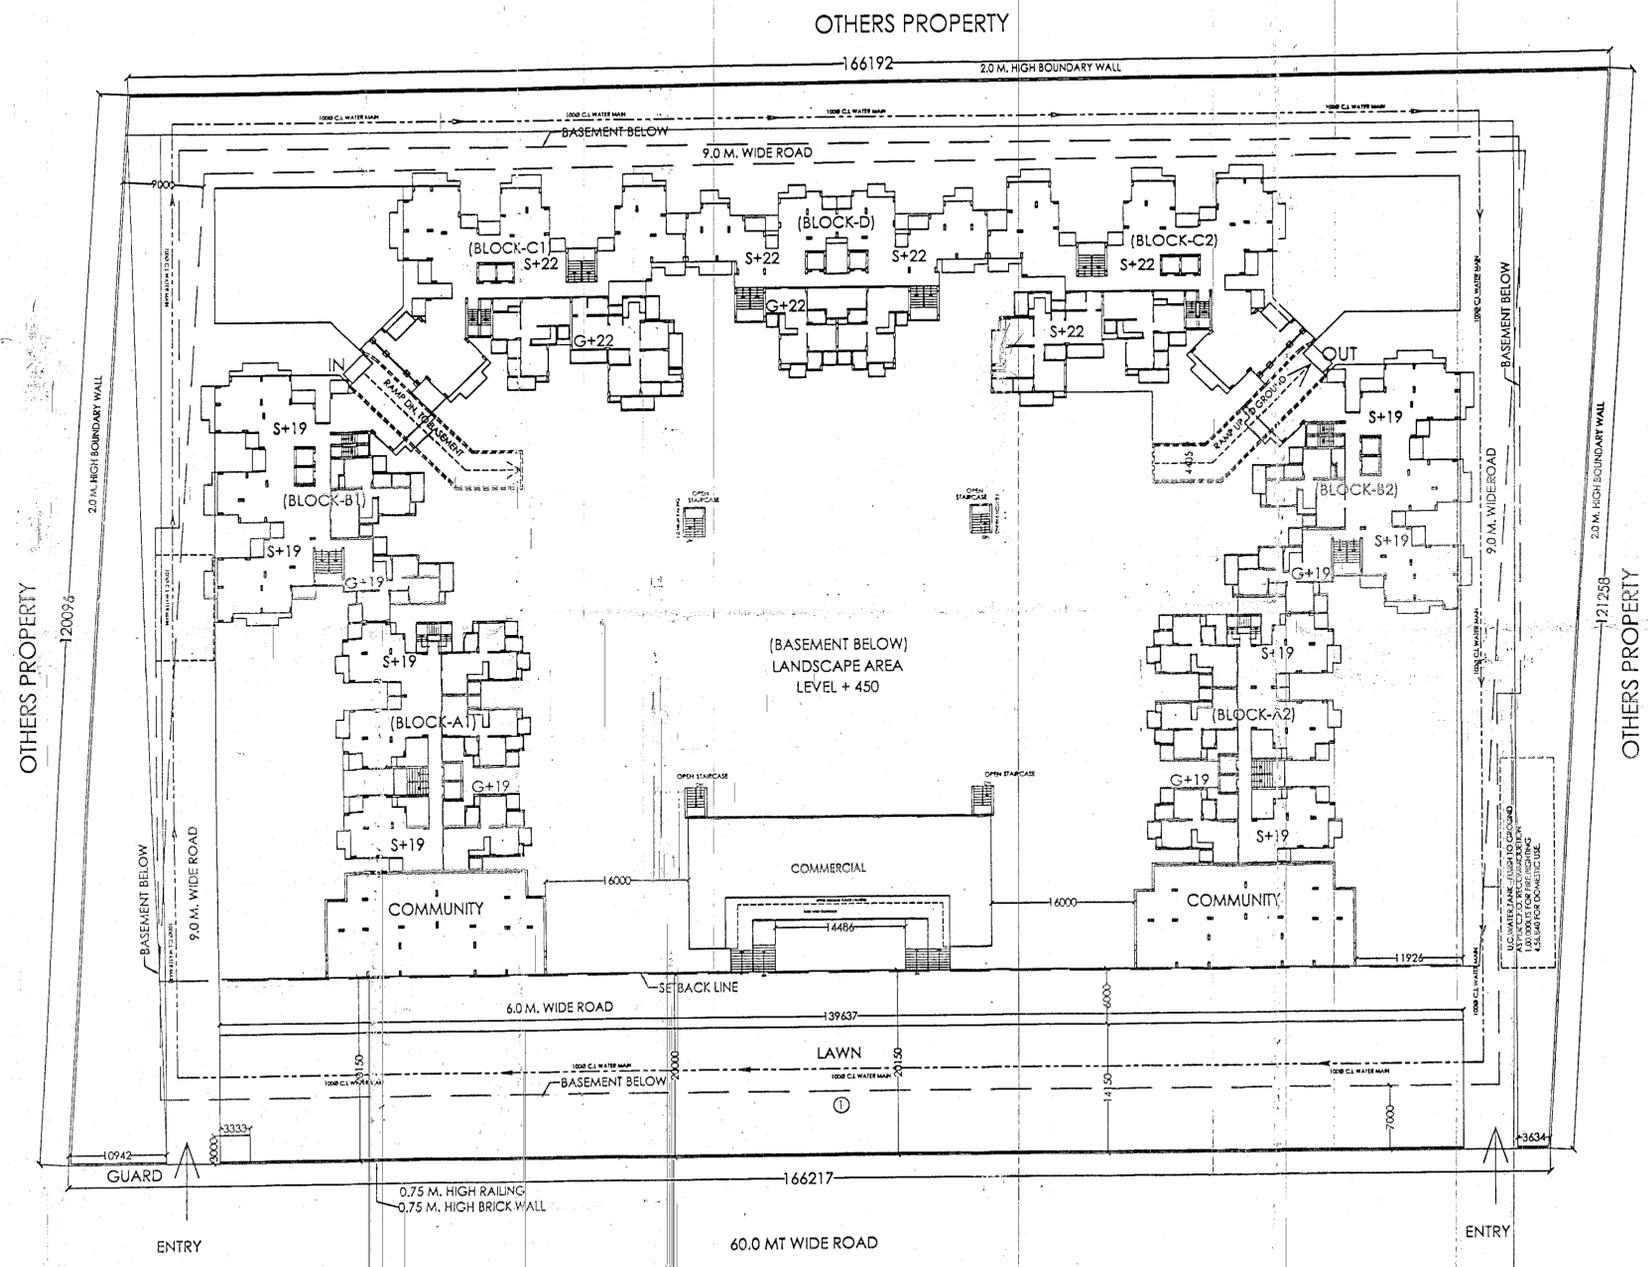

PROJECT:-
GROUP HOUSING FOR
M/S JNC CONSTRUCTION PVT. LTD.
 PLOT NO.-1C, SECTOR-16 C AT GREATER NOIDA. (U.P.)

SIGNING AUTHORITY

J. Nandley

ARCHITECT'S SIGN

M. N. ANDLEY
 B. ARCH. F.I.I.A., F.I.V.
 ARCHITECT CA/75/1841

SUBMISSION DRAWING

DRG. TITLE: SERVICE PLAN (SHOWING WATER LINE)

SCALE:-1:400
 DLT.BY:-

DRG. NO.:19
 DATE:18/05/2014

NORTH

ARCHITECTS:-
 M. N. ANDLEY B. ARCH. F.I.I.A., F.I.V.
ANDLEYS ASSOCIATES PVT. LTD.
 ARCHITECTS ENGINEERS PLANNERS
 39 HOUSING SOCIETY N.D.S.E.-1 NEW DELHI - 110049