


NOTE :-
 1 BALCONY IS CANTILEVER SLAB ,IT WILL NOT HAVE A BEAM
 2 EXTERIOR SHAFT IS MADE OF FLOATING MATERIAL LIKE MS.PIPE, JALI ETC.
 3 EXTERIOR TREATMENT ACCORDING TO ELEVATION
 4. ALL DIMENSIONS ARE IN MILLIMETERS AND TO BE READ ONLY AND NOT MEASURED.

DRAWING ISSUED ON :		REVISED ON :		
DATE	MODE OF ISSUE	S.NO.	DATE	REVISION

LEGEND:-

	MUNICIPAL WATER SUPPLY PIPE
	DOMESTIC WATER SUPPLY PIPE
	RWH PIPE
	FLUSHING WATER SUPPLY PIPE
	FIRE WATER TANK
	UNDERGROUND TANK/ DOMESTIC WATER SUPPLY TANK
	RWH TANK
	STP TANK
	STP OUTFLOW PIPE

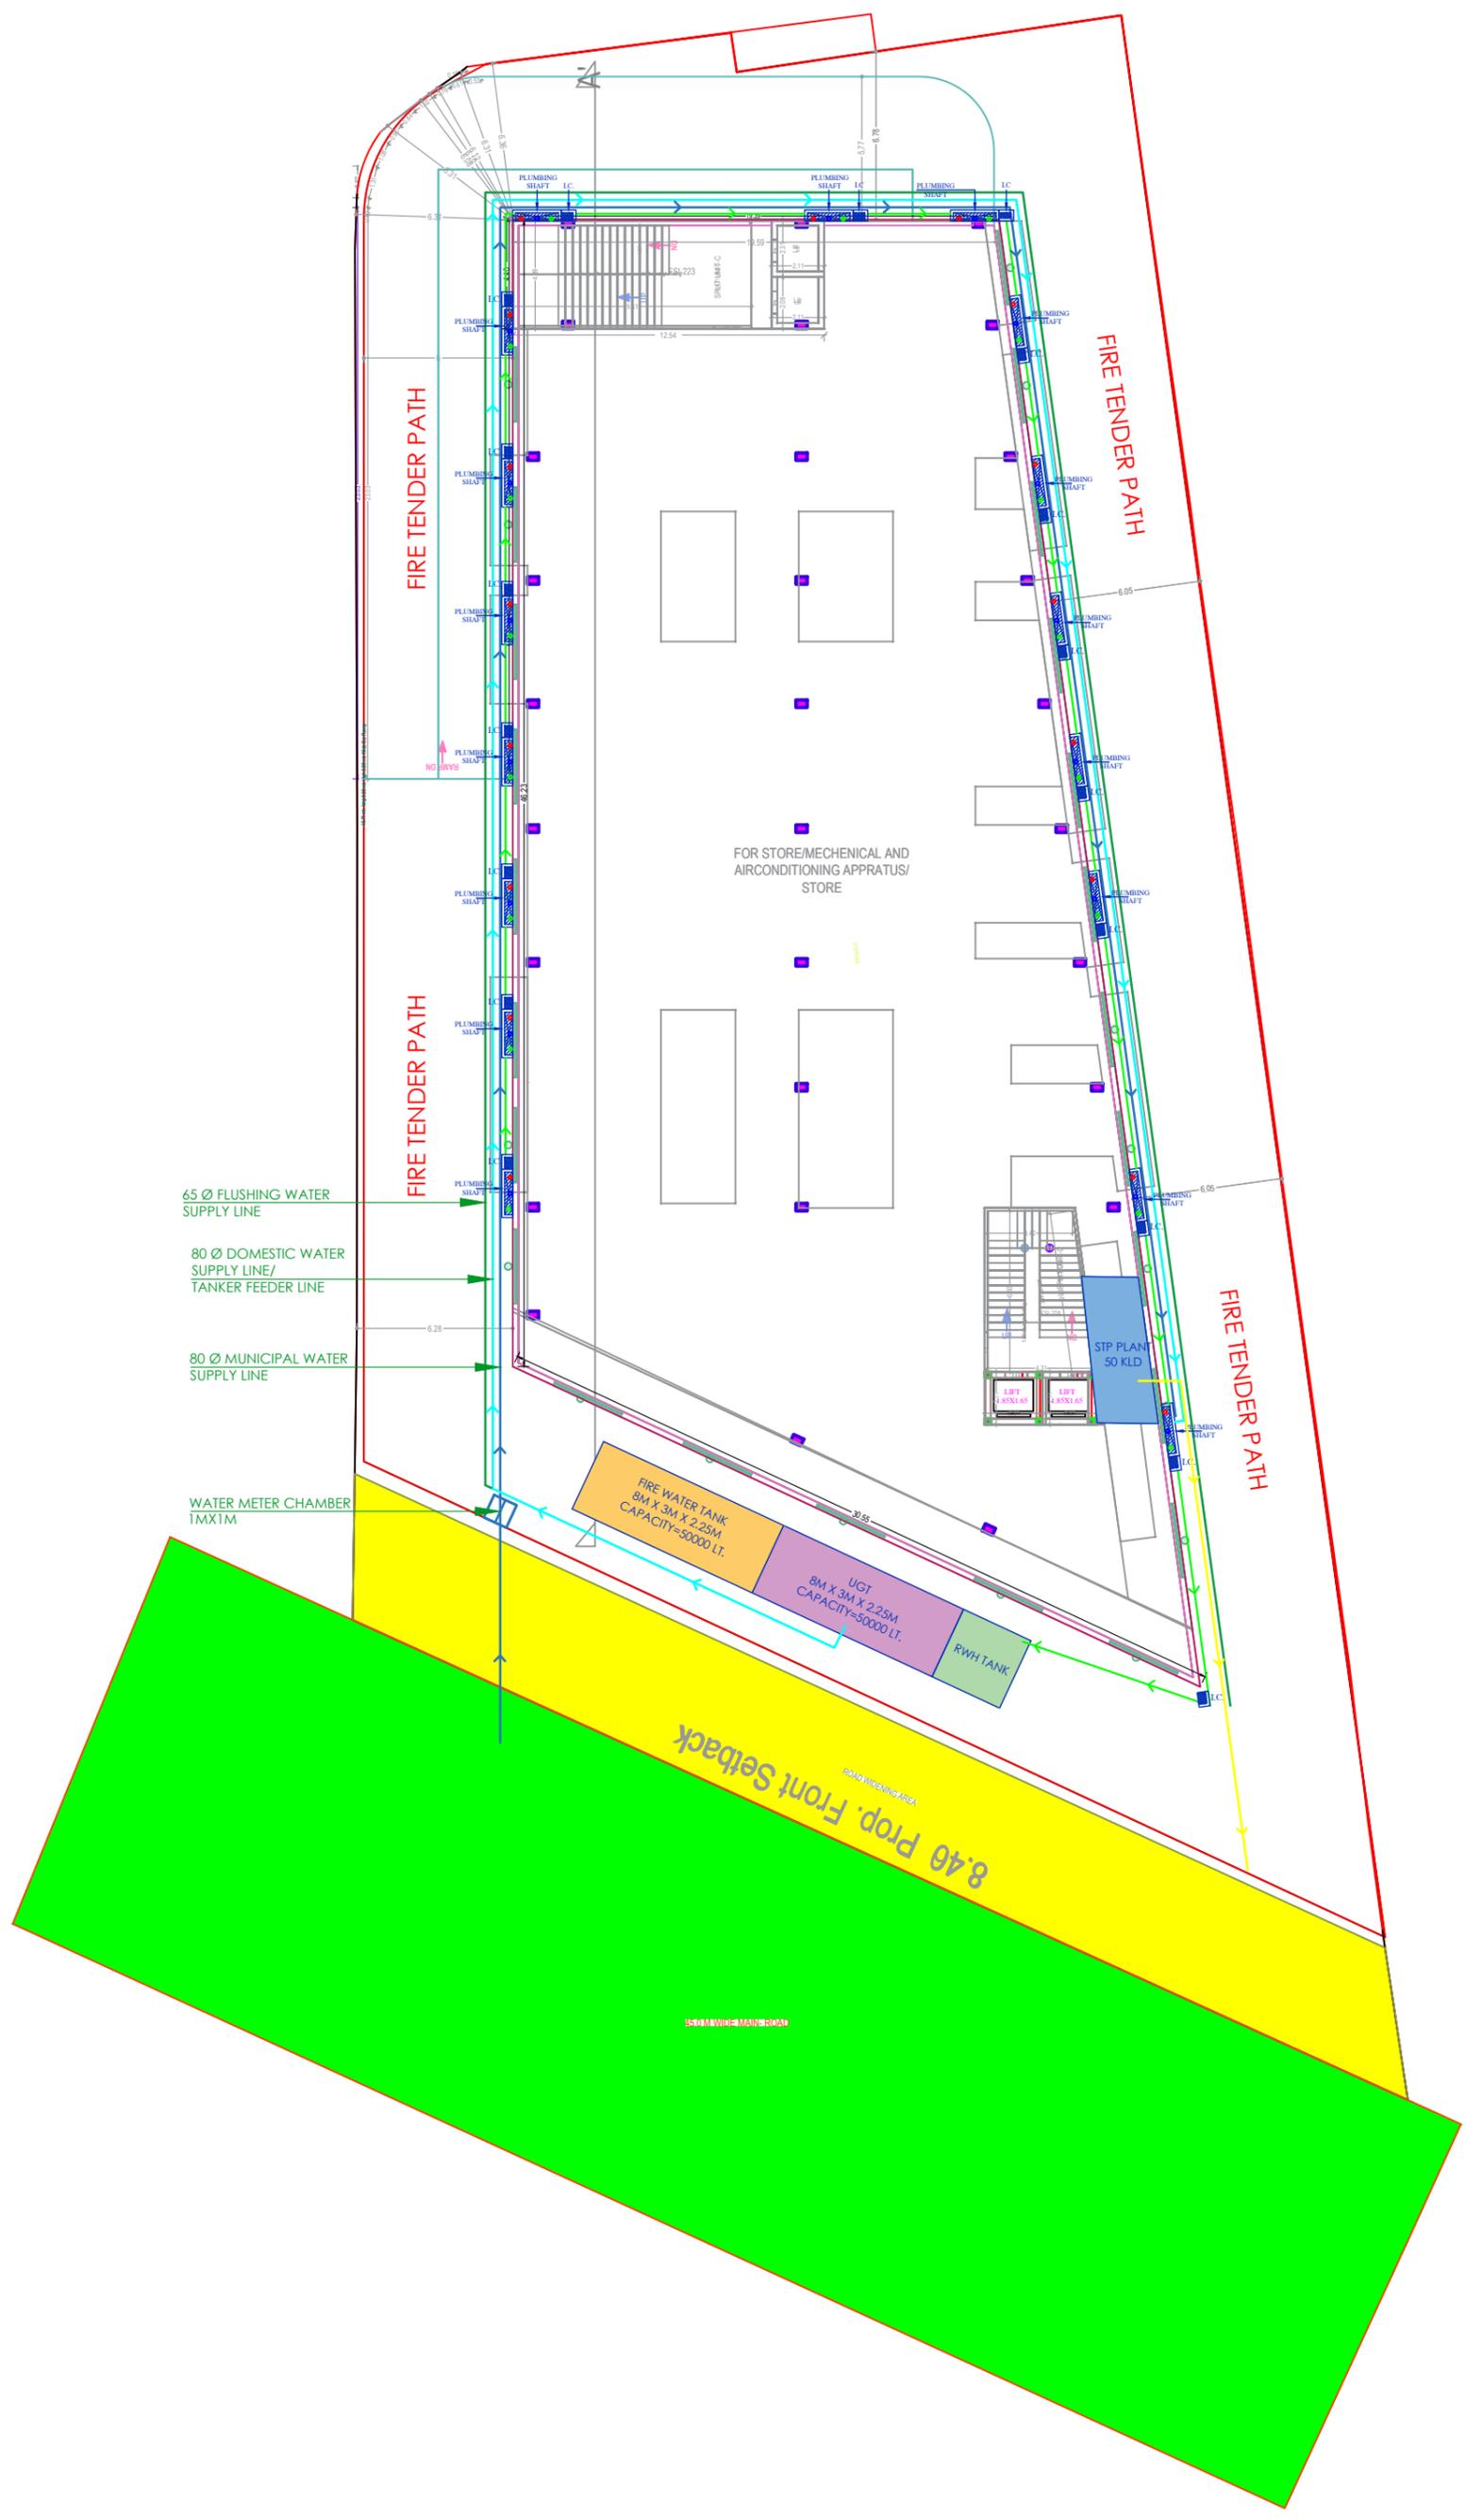

KEY PLAN:

ARCHITECT NAME & SIGN:-
 AGARWAL AND ASSOCIATES.
 ARCHITECTS AND INTERIOR DESIGNERS.
 AEKTA - RAJNISH .
 H.I.G - 42 , SECTOR - E.
 ALIGANJ , LUCKNOW .
 PH . 2329902, 4062110.



PROJECT NAME:-
 NIRMAN PUNJ, LUCKNOW

CLIENT:

SHEET NO. -

DRAWING TITLE: WATER SUPPLY PLAN	FLOOR TITLE: L.G.FLOOR
--	----------------------------------

PURPOSE:
 WORKING DRAWING

REV. NO.-

SCALE: N.T.S.	DATE: 30.04.2024	
DRAWN BY: MUSKAN PORWAL (C1)	CHECKED BY: MS. PARUL G NAIR	