


255800

235929


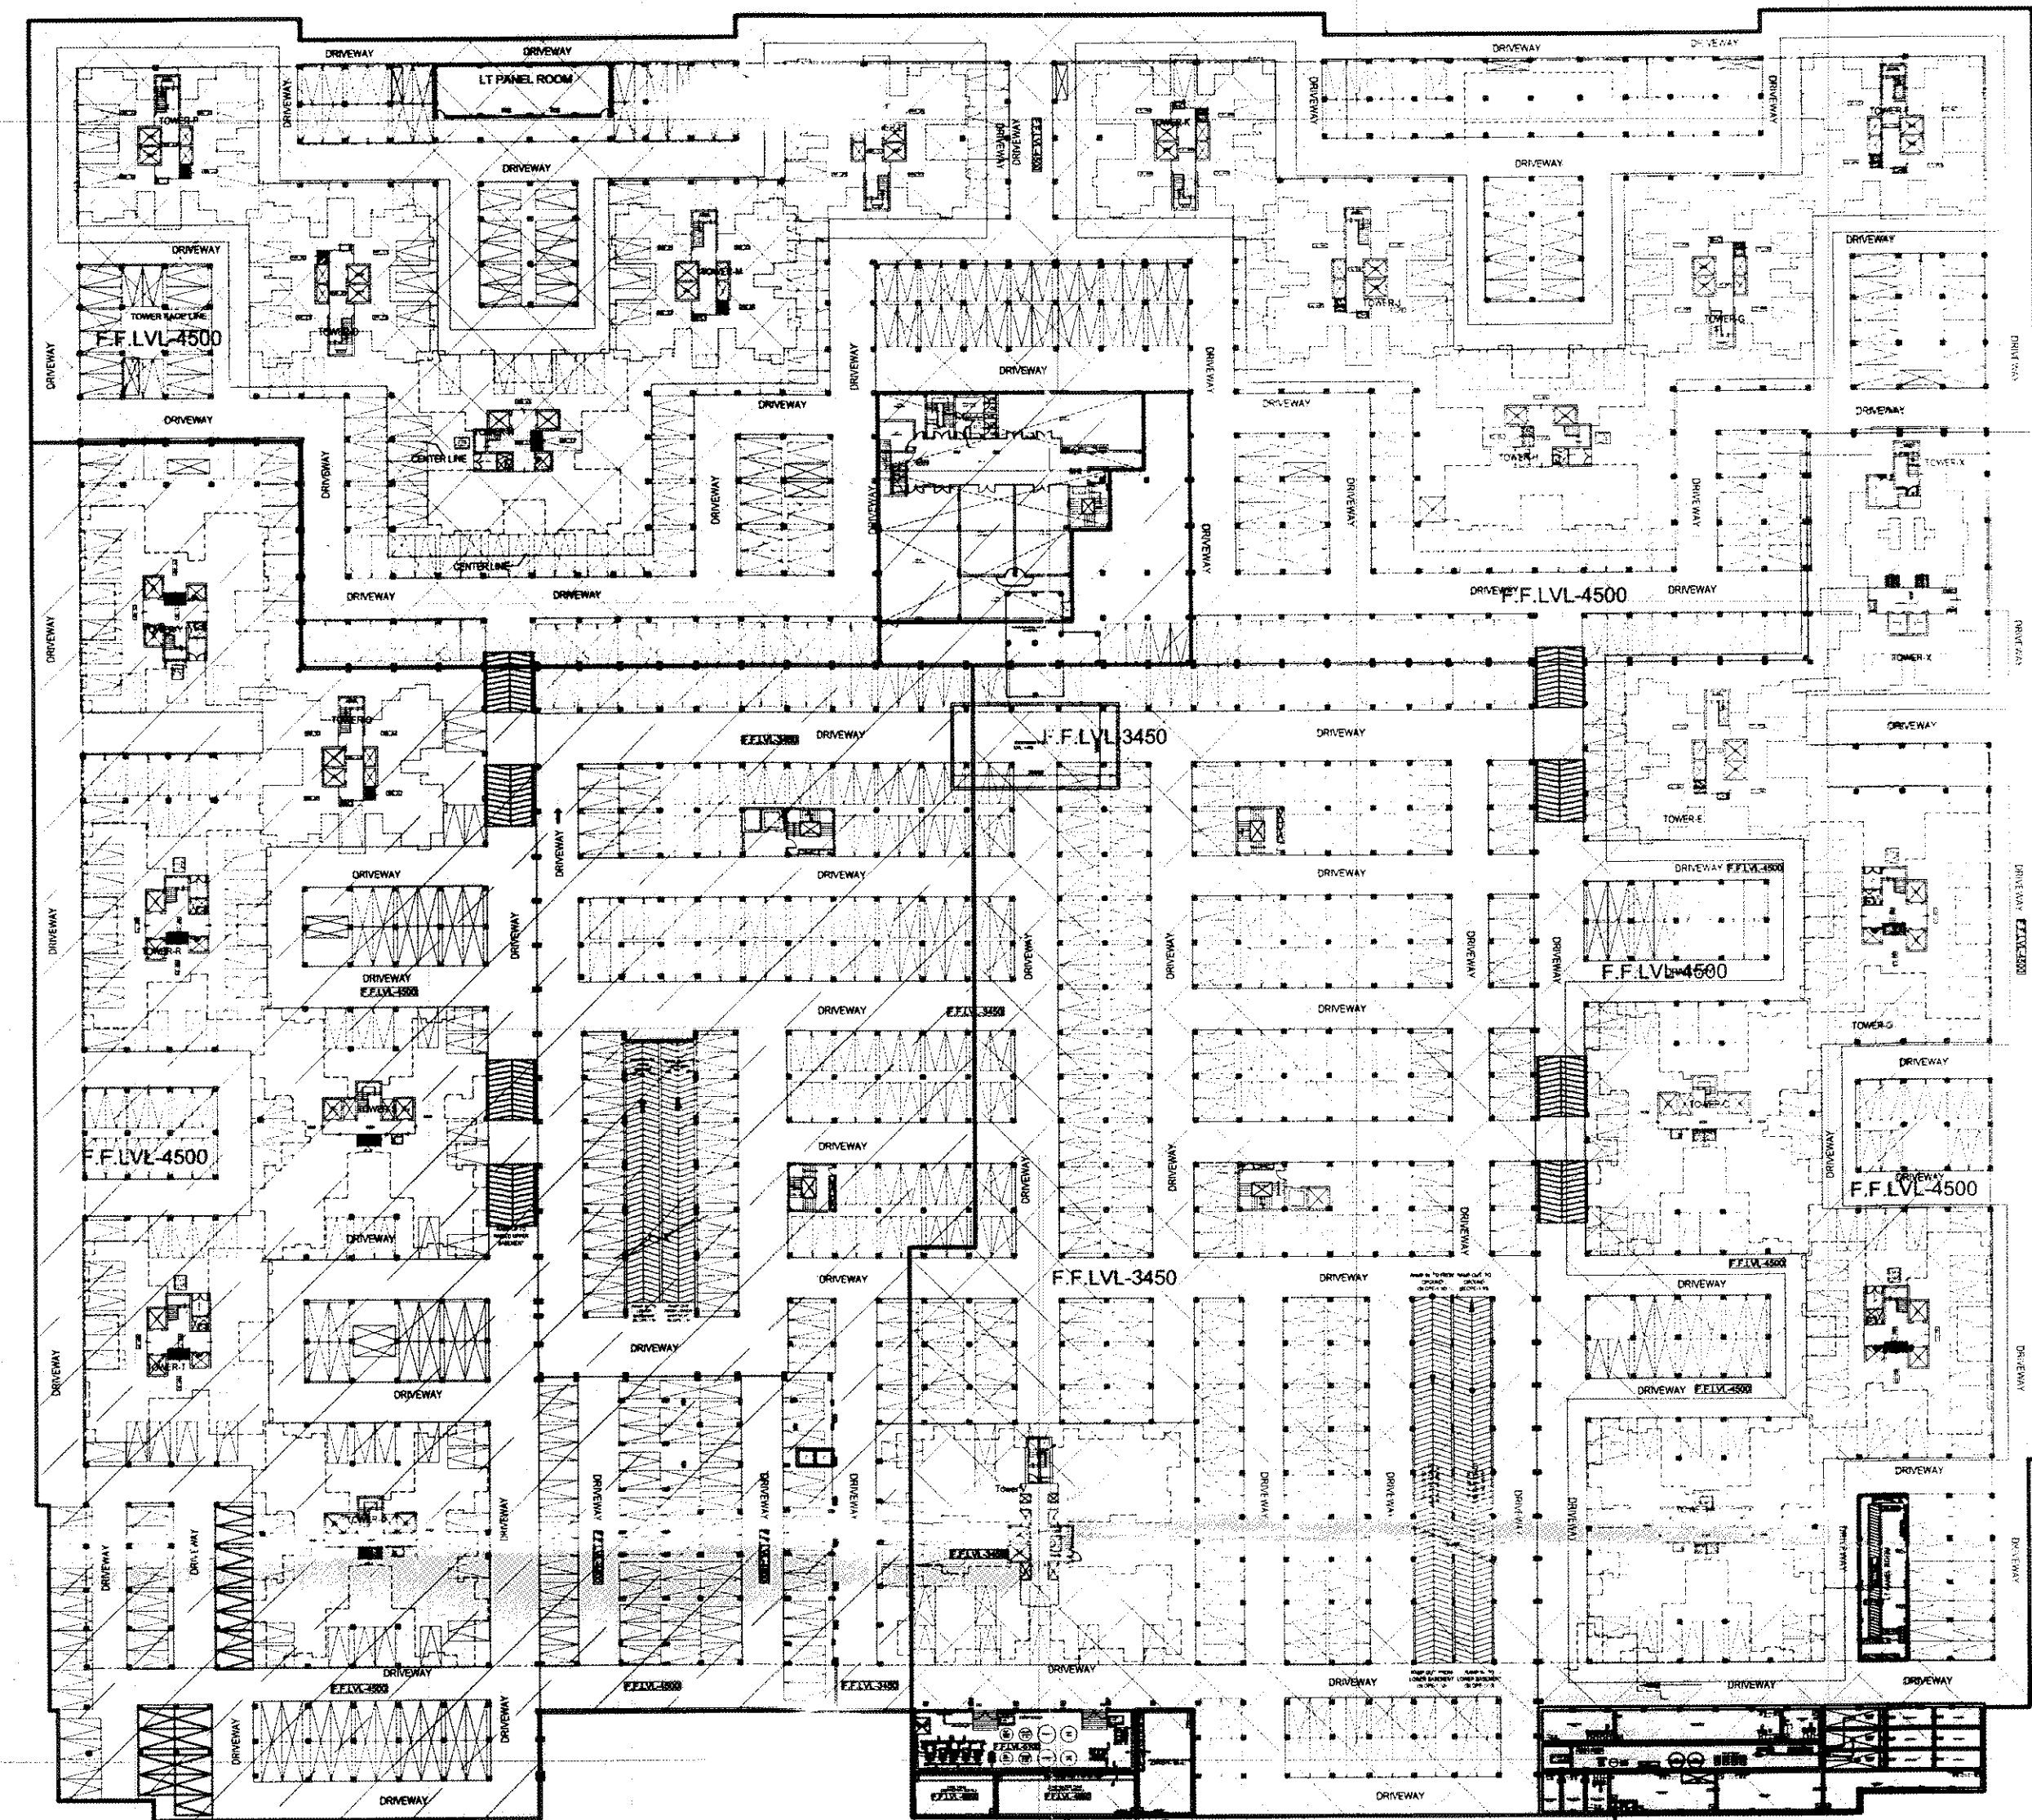


REVISED SANCTION									
UPPER BASEMENT AREA CALCULATIONS									
									TOTAL
A	45.108	x	58.805	x	1				2652.58
B	47.091	x	2.5	x	1				117.73
C	58.666	x	11.165	x	1				655.01
D	59.667	x	26.247	x	1				1566.08
E	61.166	x	103.818	x	1				6350.13
F	32.665	x	27.499	x	1				898.25
G	53.108	x	71.845	x	1				3815.54
H	38.080	x	33.22	x	1				1265.02
UPPER BASEMENT AREA (Y)									17320.34
UPPER BASEMENT PARKING AREA CALCULATIONS									
UPPER BASEMENT AREA (Y)									
2a	2.100	x	2.500	x	2				10.50
2b	3.210	x	5.090	x	1				16.15
2c	1.200	x	1.025	x	1				1.23
TOTAL									27.88
TOTAL (2) X 2									55.75
3a	2.100	x	2.500	x	2				10.50
3b	2.035	x	1.820	x	1				3.70
3c	1.285	x	0.750	x	1				0.96
3d	0.750	x	1.820	x	1				1.37
3e	1.170	x	0.750	x	1				0.88
3f	3.160	x	4.672	x	1				14.76
TOTAL									32.17
TOTAL (3) X 2									64.34
4a	2.500	x	2.100	x	2				10.50
4b	1.420	x	2.115	x	1				3.00
4c	1.420	x	2.211	x	1				3.14
4d	1.385	x	0.600	x	1				0.83
4e	3.210	x	4.930	x	1				15.83
TOTAL									33.30
TOTAL (4) X 2									66.60
5a	2.335	x	2.500	x	1				5.84
5b	2.475	x	2.500	x	1				6.19
TOTAL									12.03
7	5.950	x	5.950	x	2				70.81
TOTAL									70.81
8	32.510	x	9.790	x	1				318.27
9	28.305	x	6.709	x	1				189.90
10	23.586	x	10.999	x	1				259.42
R2	8.930	x	32.000	x	1				286.80
TOTAL UPPER BASEMENT PARKING AREA (Y)									15999.542
(2+3+4+6+7+8+9+10+R2)									

UPPER BASEMENT PARKING AREA
(COMPLETION TAKEN FOR 17 TOWERS AS
SHOWN BELOW:

- UPPER BASEMENT PARKING AREA UNDER 4 TOWERS(A,B,C & D)= 11670.08 SQ.M.
- UPPER BASEMENT PARKING AREA UNDER 13 TOWERS(E,F,G,H,J,K,L,M,N,O,P,V & X)=22088.91SQ.M.

COMPLETION TAKEN
SUBMITTED FOR
REVISED SANCTION

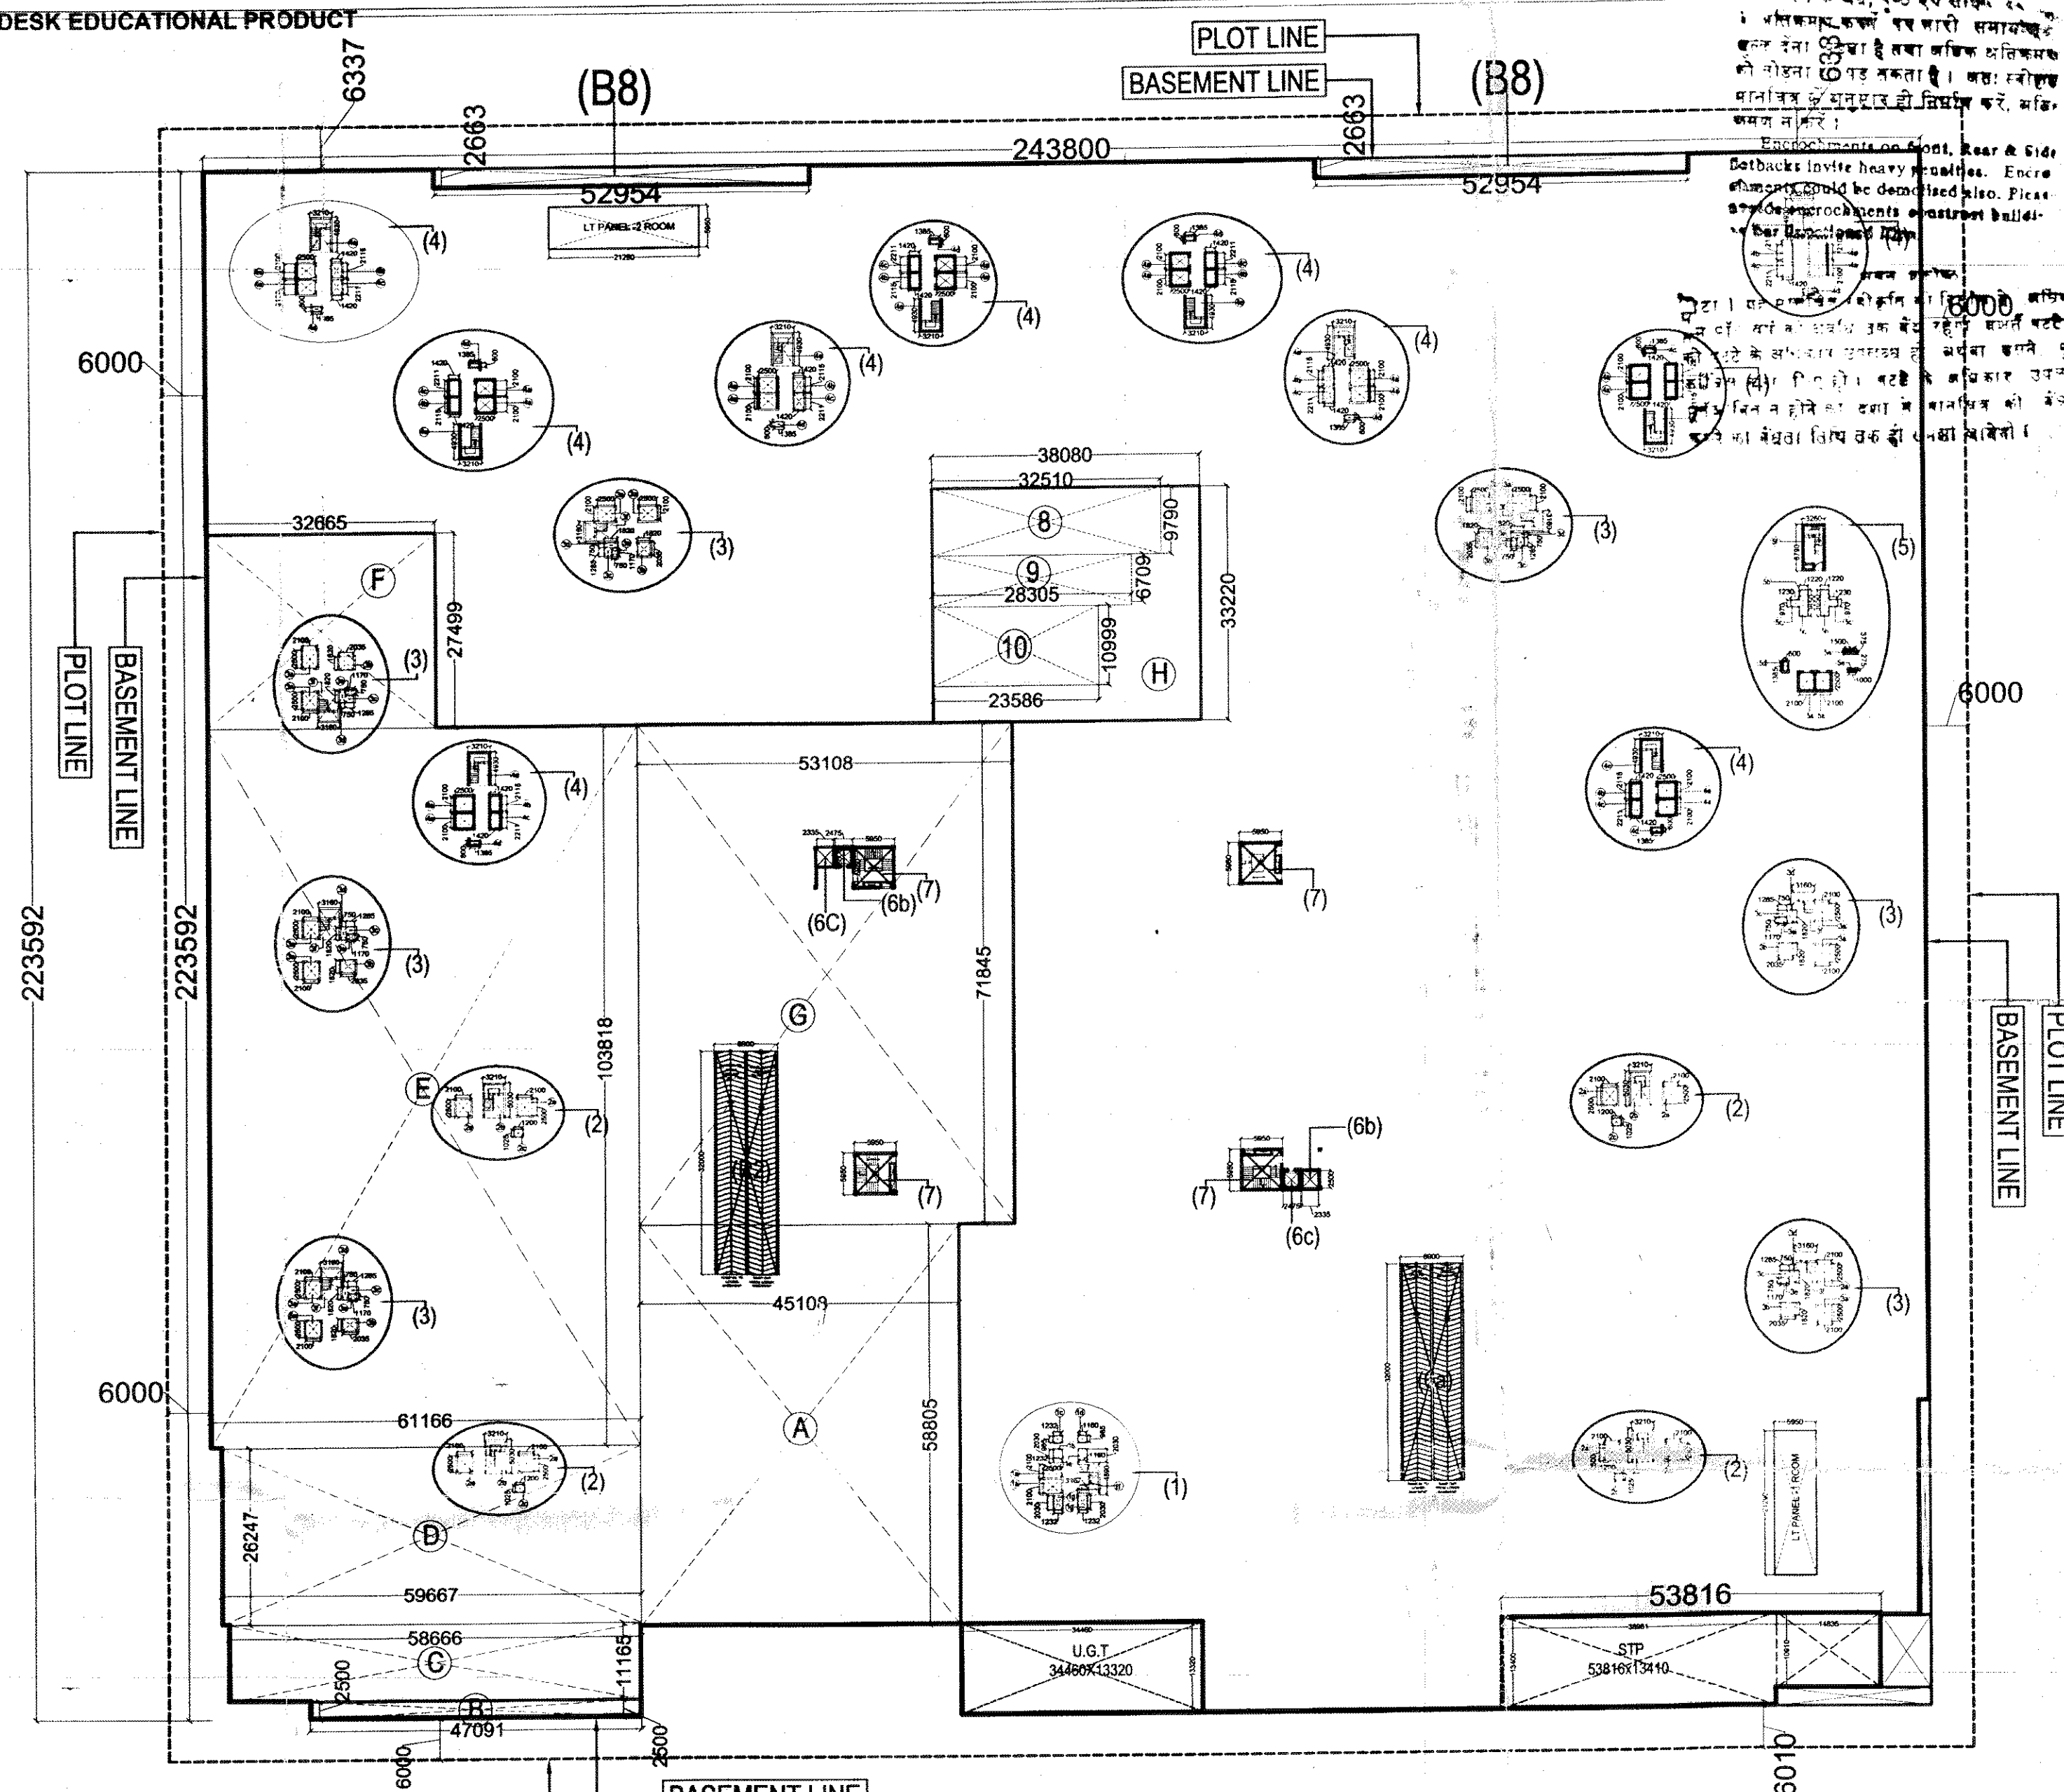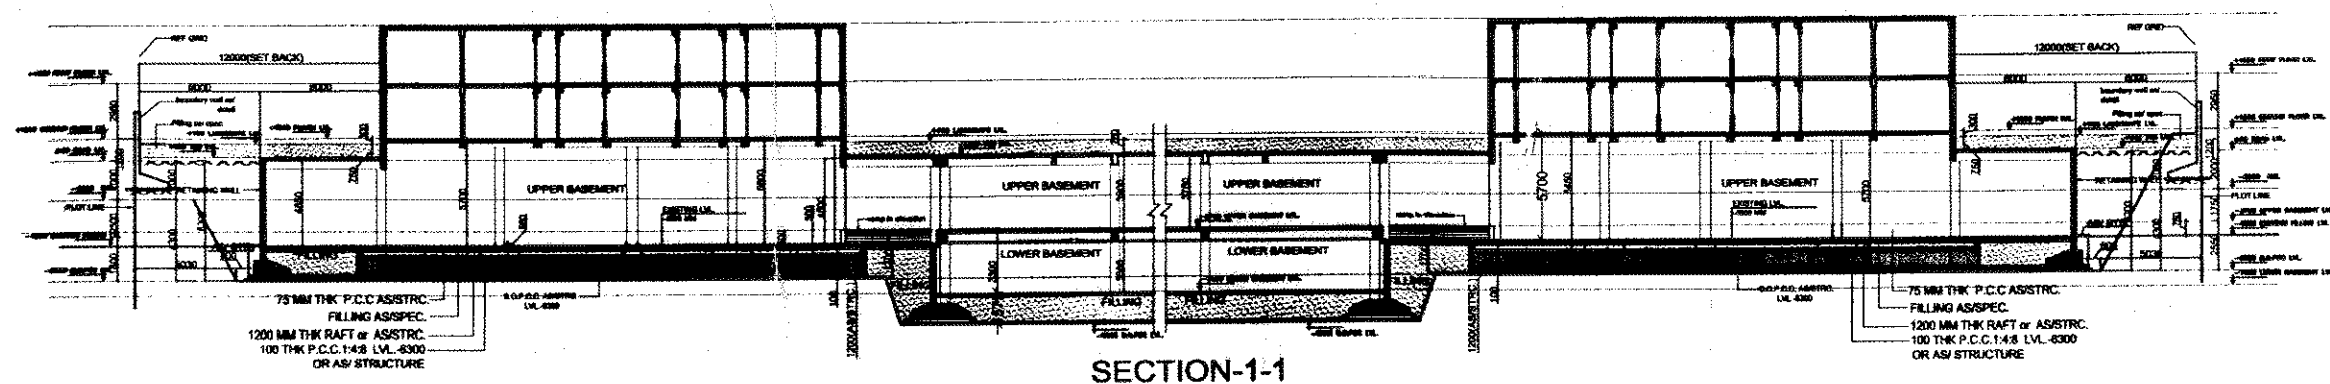

UPPER BASEMENT ENVELOP PLAN

SUEMISSION DRAWINGS FOR PROPOSED GROUP
HOUSING ON PLOT NO GH-03 AT SECTOR-78,
NODIA DISTT. GAUTAMBUDH NAGAR (U.P.)

OWNER
IITL- NIMBUS THE HYDE PARK, NODIA

ARCHITECT
VAIBHAV JAIN & ASSOCIATES
195, RAM VIHAR, DELHI-92, PHONE-011-42518322

DRAWING TITLE
UPPER BASEMENT FLOOR
PLAN & AREA CALCULATION

DRAWING NO.

04

NORTH



SCALE

1:500

ARCH. SEAL & SIG.

VAIBHAV JAIN
B. Arch. IIT (Roorkee)
L. No. CA/2006/127
Vaibhav Jain &
195, RAM VIHAR,
DELHI-92

OWNERS SIG.

For IITL-Nimbus The Hyde Park, Nodia

Authorised Signature