


Unit - 80/22

L96 08

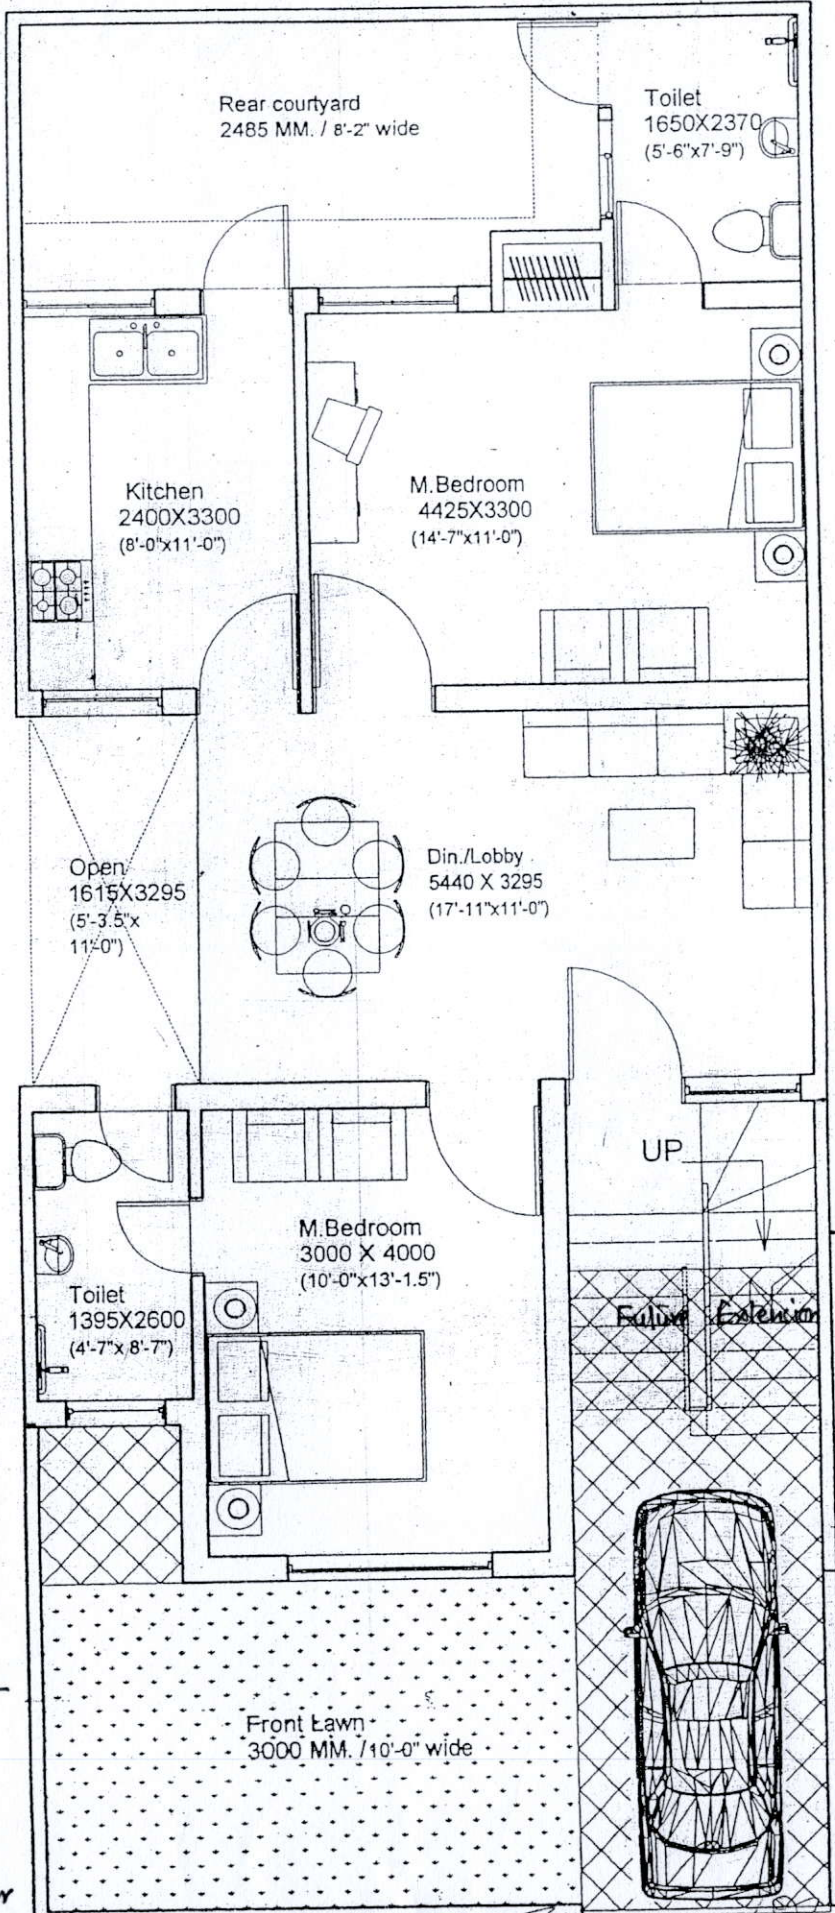

Future Ext. —
Wall

Future Extension
Wall

NOTE -

Accessories are not
provided. only as per
specification given.

20.3.08
(सजीव कार्य)
कमि. वास्तु विभाग

आवास आयुक्त