
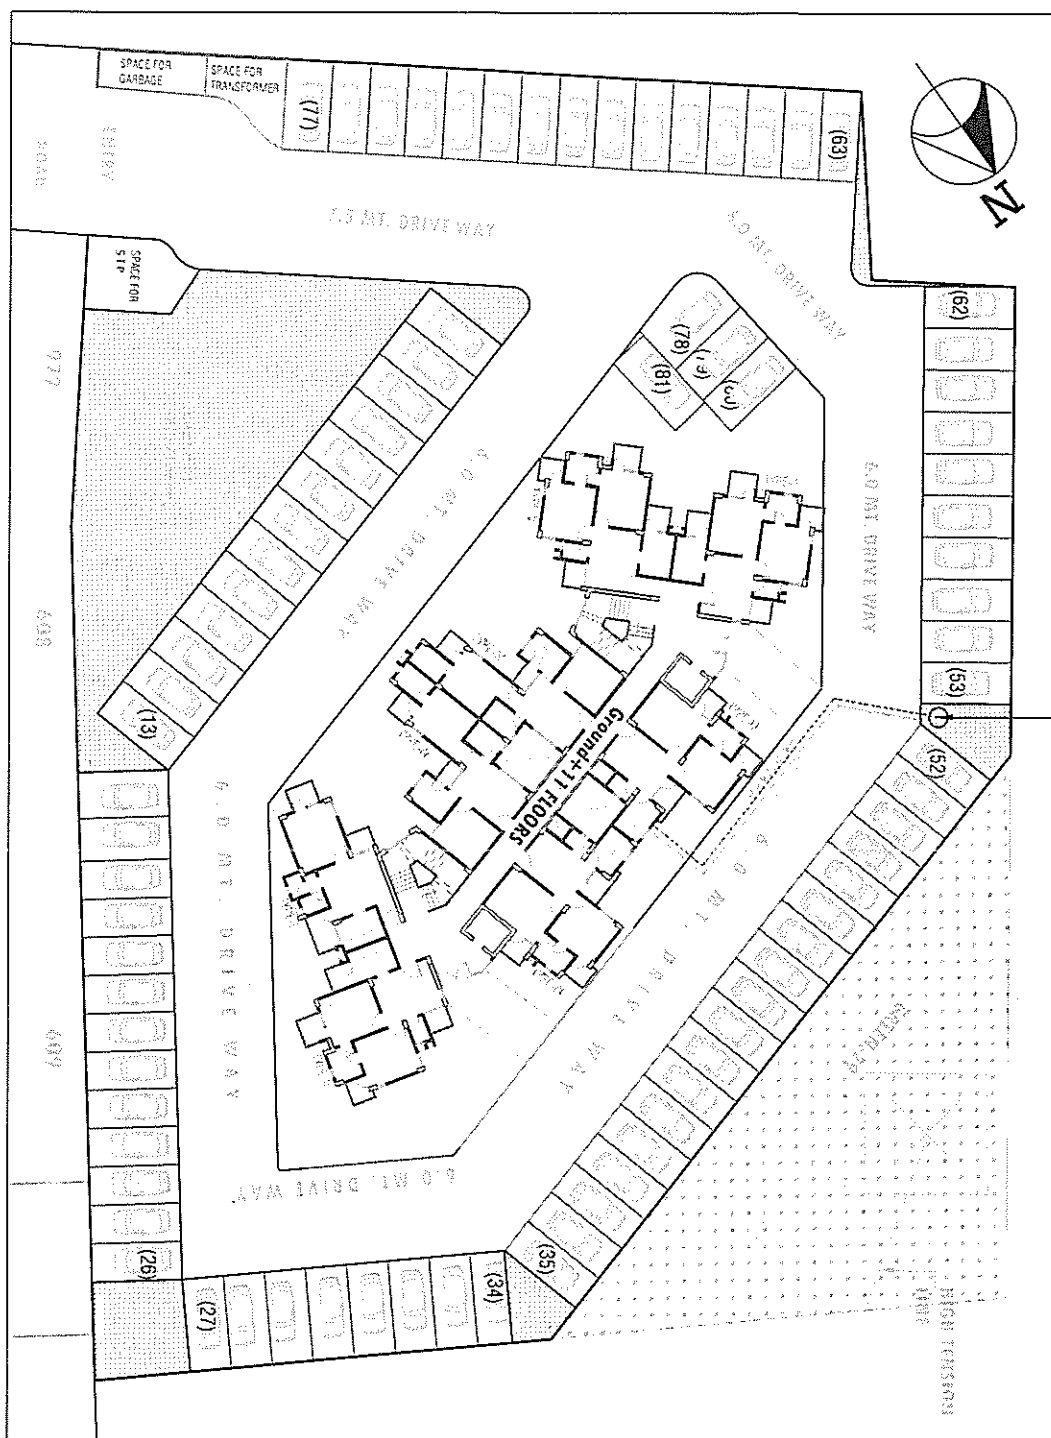


LOCATION OF BORING

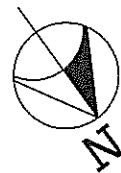

LEGEND:

WATER SUPPLY PIPES:

FLUSH WATER SUPPLY PIPES:

EXTERNAL WATER SUPPLY LAYOUT
(SCHEMATIC DIAGRAM)

**GROUP HOUSING-ELDECO CITY
DREAMS ON PLOT NO.
G.H.-06 AT ELDECO CITY,
I.I.M. ROAD, LUCKNOW.**

PROMOTER:

ELDECO



espaces

Ar Sanjay Kumar Gupta
10B/F, Floor Corporate Chamber-1,
Vibhuti Khand Ganga Nagar,
Lucknow-226010
Pin No. 4065958, 341511-4589
email-espaces_arch@rediffmail.com

DEVELOPER:

ELDECO CITY LTD

DRG. NO.

SERVICES/04

SCALE:

1:100

