




NORTH

EXISTING 24.0 MTR. WIDE ROAD

U.G. TANK & PUMP HOUSE
TOTAL CAP = 825 KLD

SEWAGE TREATMENT PLANT - 720 KLD

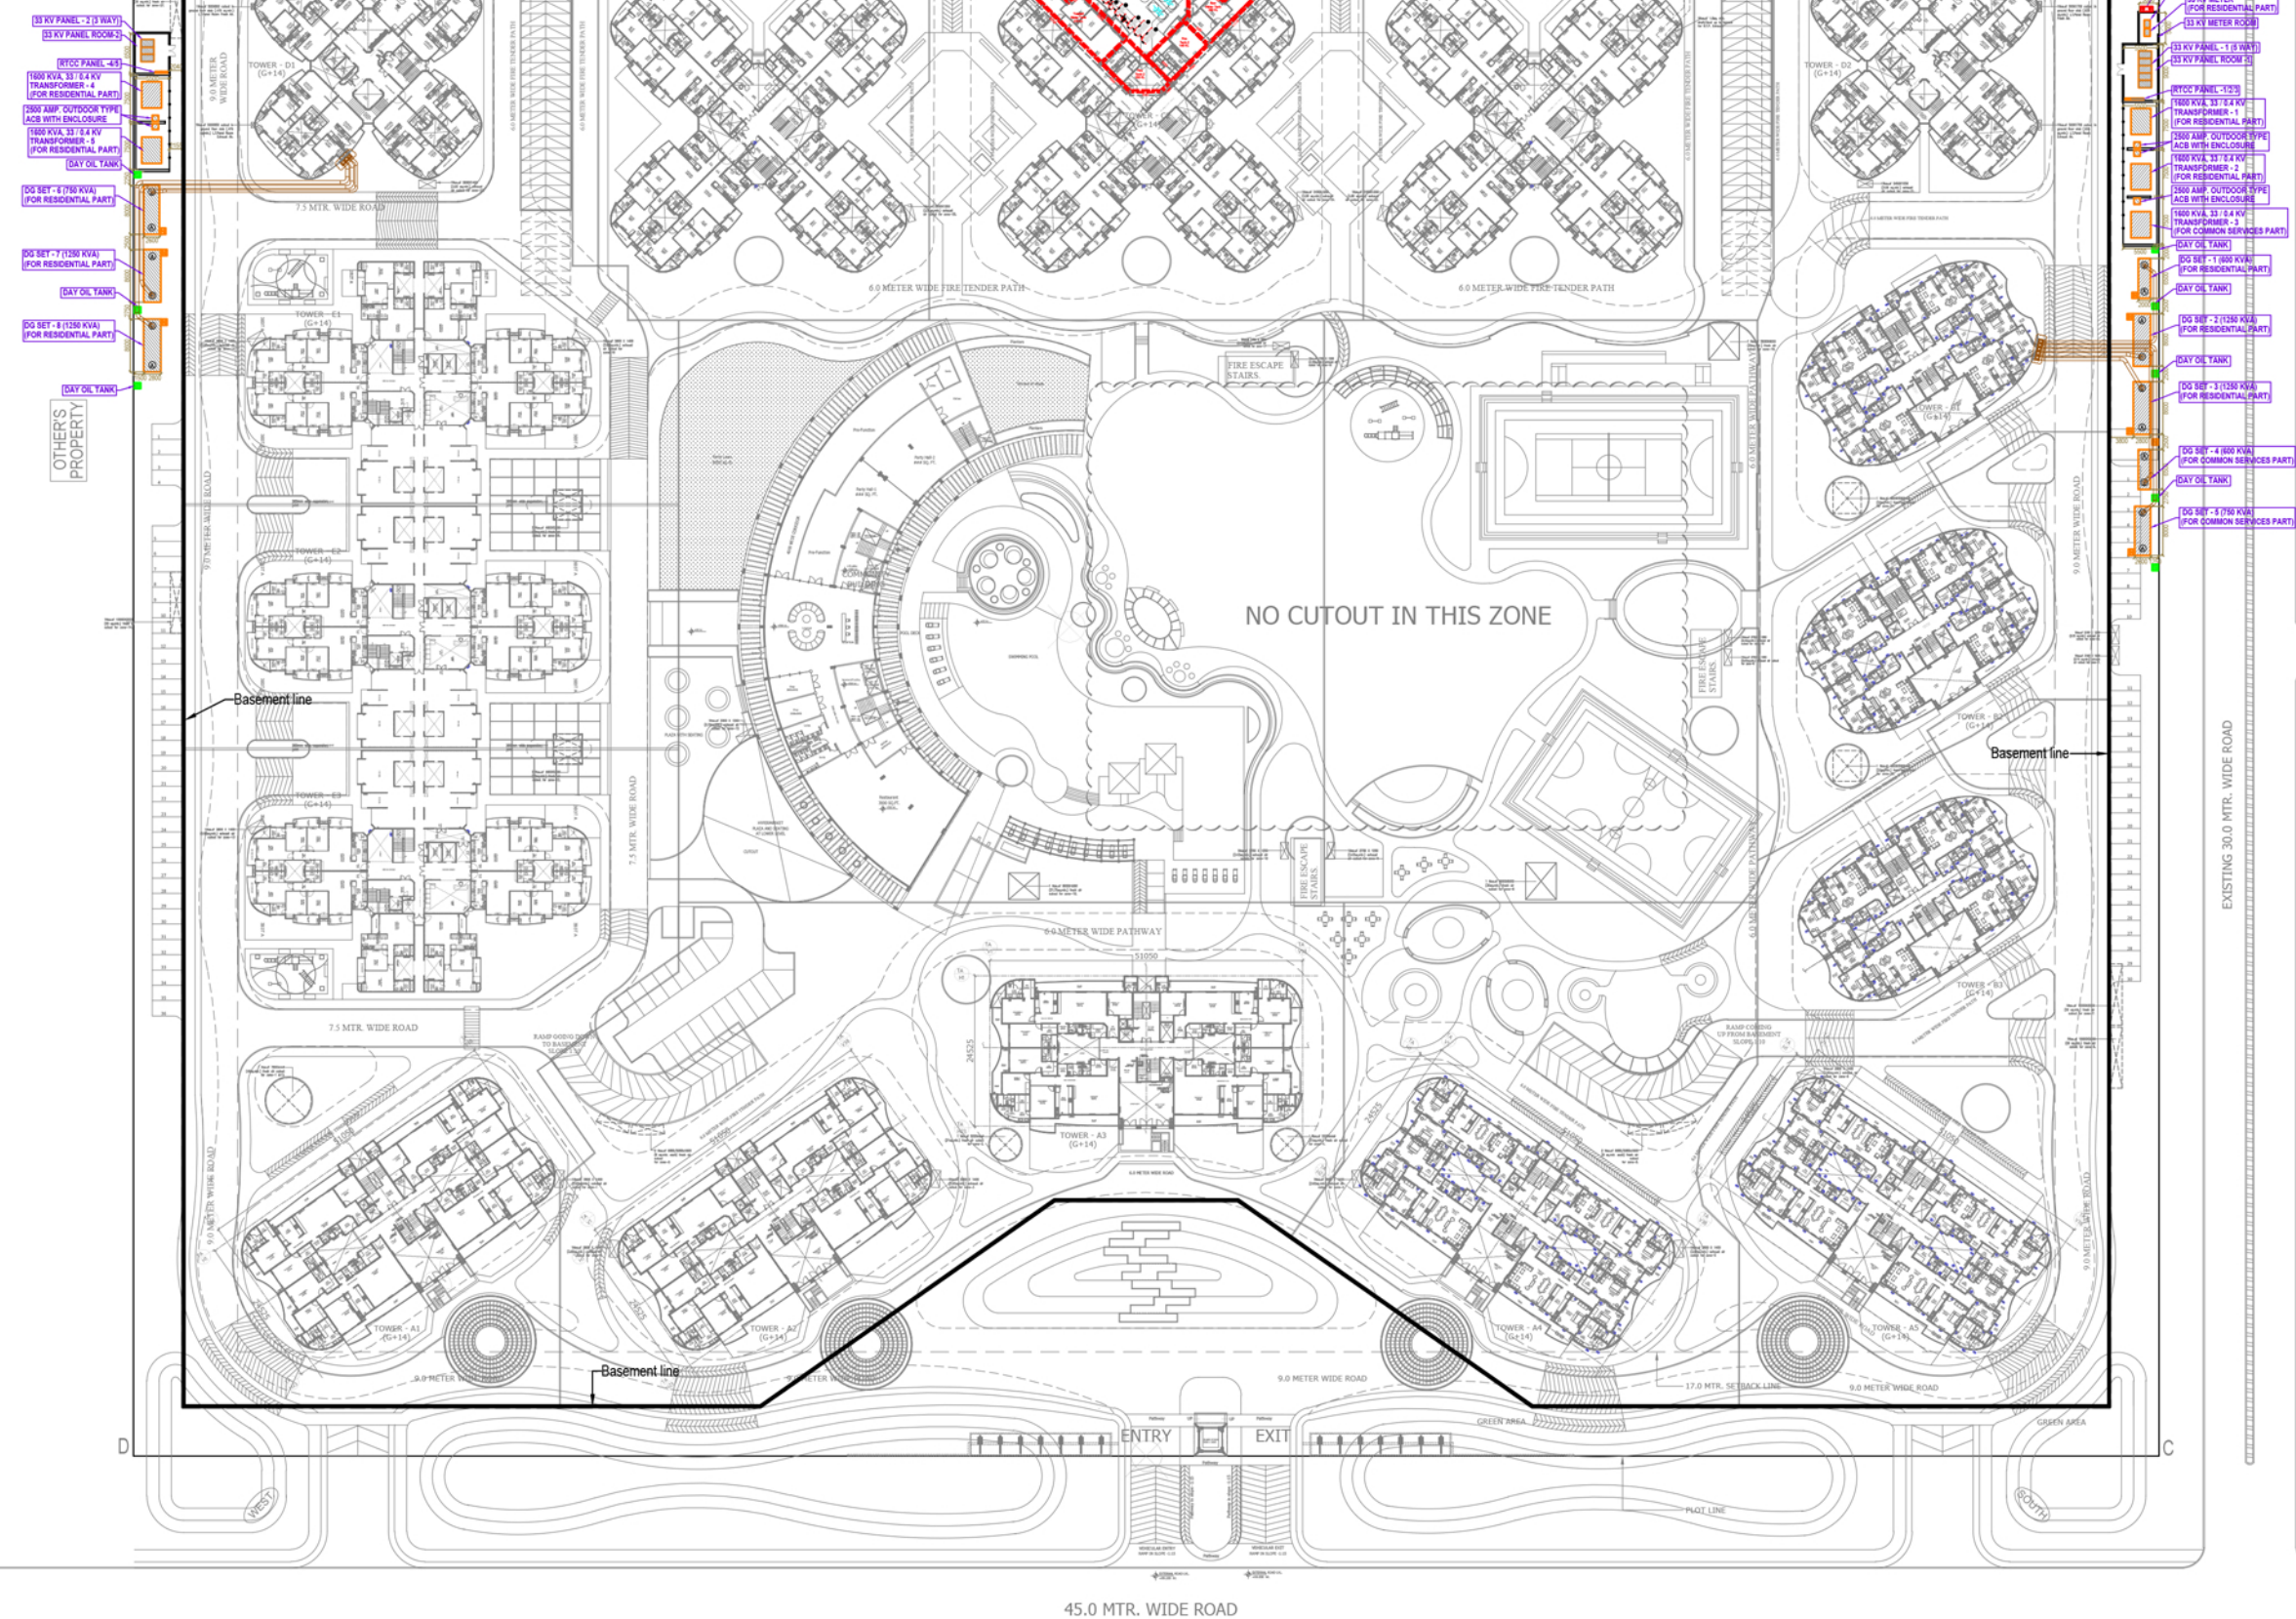

Rev. No.	Date	Revision
..	..	..

Project :
RISHITA MULBERRY HEIGHTS
SITUATED AT POCKET-6 SECTOR-C AT SUSHANT GOLF CITY,
HI-TECH TOWNSHIP LUCKNOW.

Title :
LAYOUT PLAN

Subtitle :
EXTERNAL ELECTRICAL SYSTEM

Drawing Released For :
☐ APPROVAL ☒ RERA. SUBMISSION
☐ ADVANCE COPY ☐ CONSTRUCTION

Drg. No : Rishita MH / EL - 04

Scale : 1 : 600 **Drawn By :** Amit Kamboj

Date : Jan. 2019 **Design By :** Devesh Agarwal

Ckd By : Anand Havella

Architects :
dfi DESIGN FORUM INTERNATIONAL
K-47, KAILASH COLONY, NEW DELHI 110048
TEL: +91-11-46556600 FAX: +91-11-46556601

Services Consultant :
Consummate Engineering Services (P) Ltd.
Noida Office : B - 67, Sector - 67, Noida - 201 301
Tel. : (0120) 2303500 (32 Lines)
Lko. Office : R 006, Rohtas Plumeria, Gomti Nagar, Lucknow
e mail : mail@cespl.in, website : www.cespl.in