
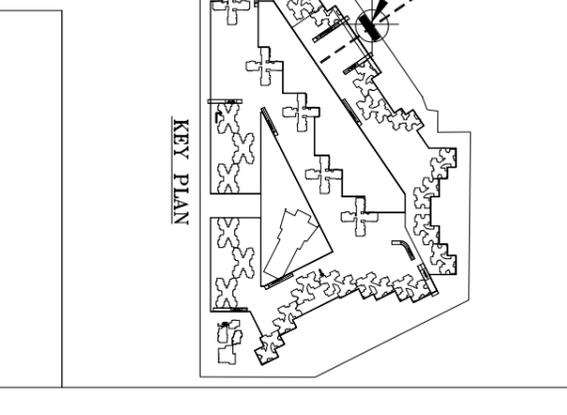
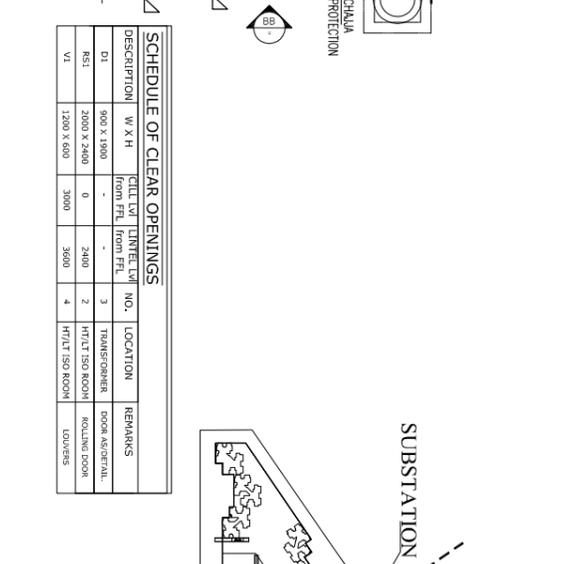


GENERAL NOTES :





1. THIS DRAWING AND DESIGN IS THE PROPERTY OF THE DESIGN & DEVELOPMENT. NO PORTION MAY BE USED OR REPRODUCED WITHOUT THEIR WRITTEN PERMISSION
2. ARCHITECT MUST BE INFORMED OF ANY ADDITIONAL INFORMATION REQUIRED OR IN CASE OF ANY DISCREPANCY BEFORE PROCEEDING WITH THE WORK.
3. THE DRAWING IS FOR GENERAL CONSULTATION WITH THE DESIGNER'S SPECIFICATIONS AND CONDITIONS OF CONTRACT. CANCELLED.
4. DRAWINGS NOT SHOWING THE LATEST REVISIONS ARE TO BE CANCELLED.
5. ALL DIMENSIONS ARE TO BE READ NOT SCALED.
6. CENTER OF ALL COLUMNS ARE ALIGNED FROM THE GRID UNLESS OTHERWISE SPECIFIED.

LEGEND:-

- 300 MM THK. BRICK WALL
- 230 MM THK. BRICK WALL

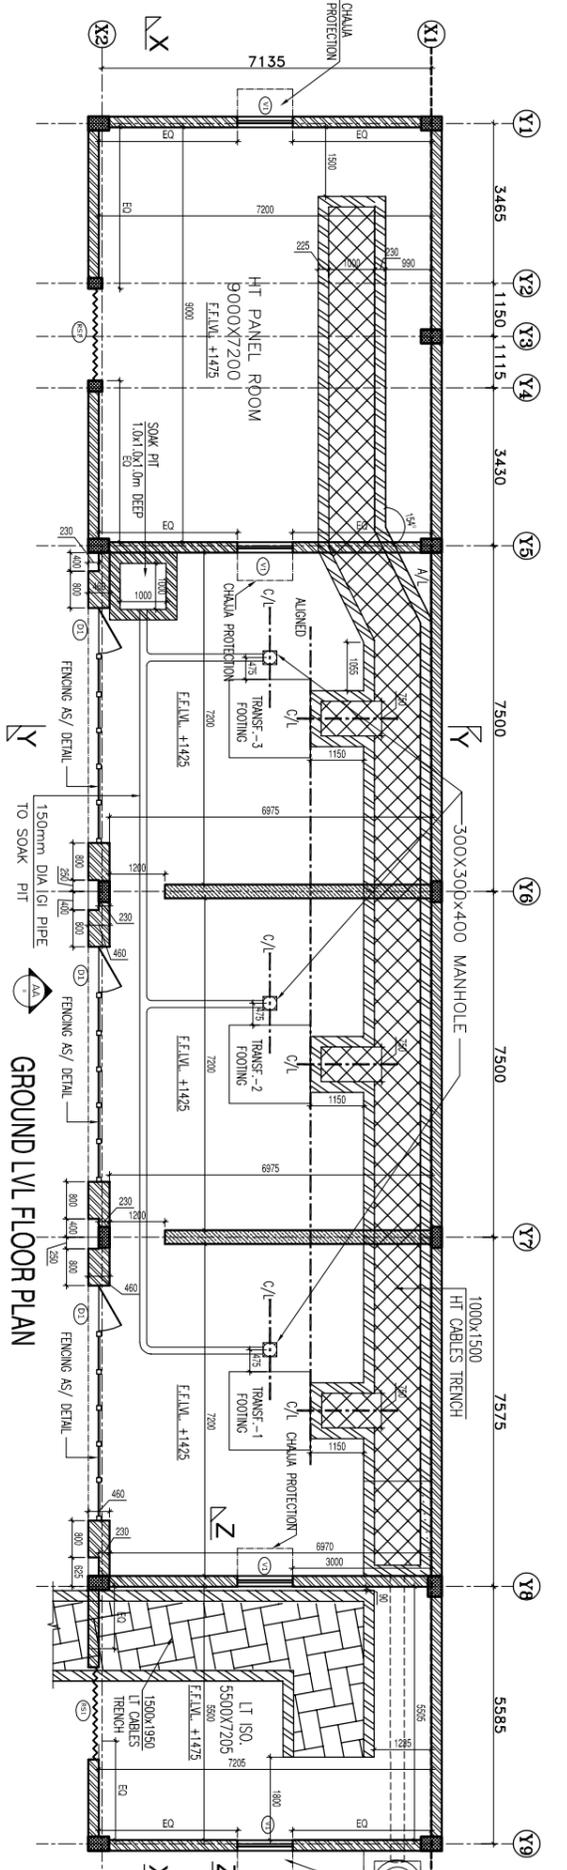

SCHEDULE OF CLEAR OPENINGS						
DESCRIPTION	W X H	CELL LV	DATE LVL	NO.	LOCATION	REMARKS
DI	900 X 1800	-	from FEL	0	TRANSFORMER	DOOR AS PER ARCHITECT
NS1	2000 X 2400	0	2400	2	HT/LT ISO ROOM	ROLLING DOOR
VI	1200 X 600	3000	3600	4	HT/LT ISO ROOM	LOADERS

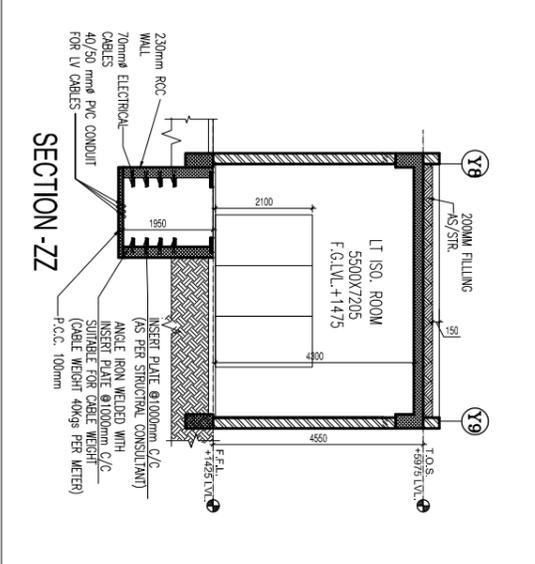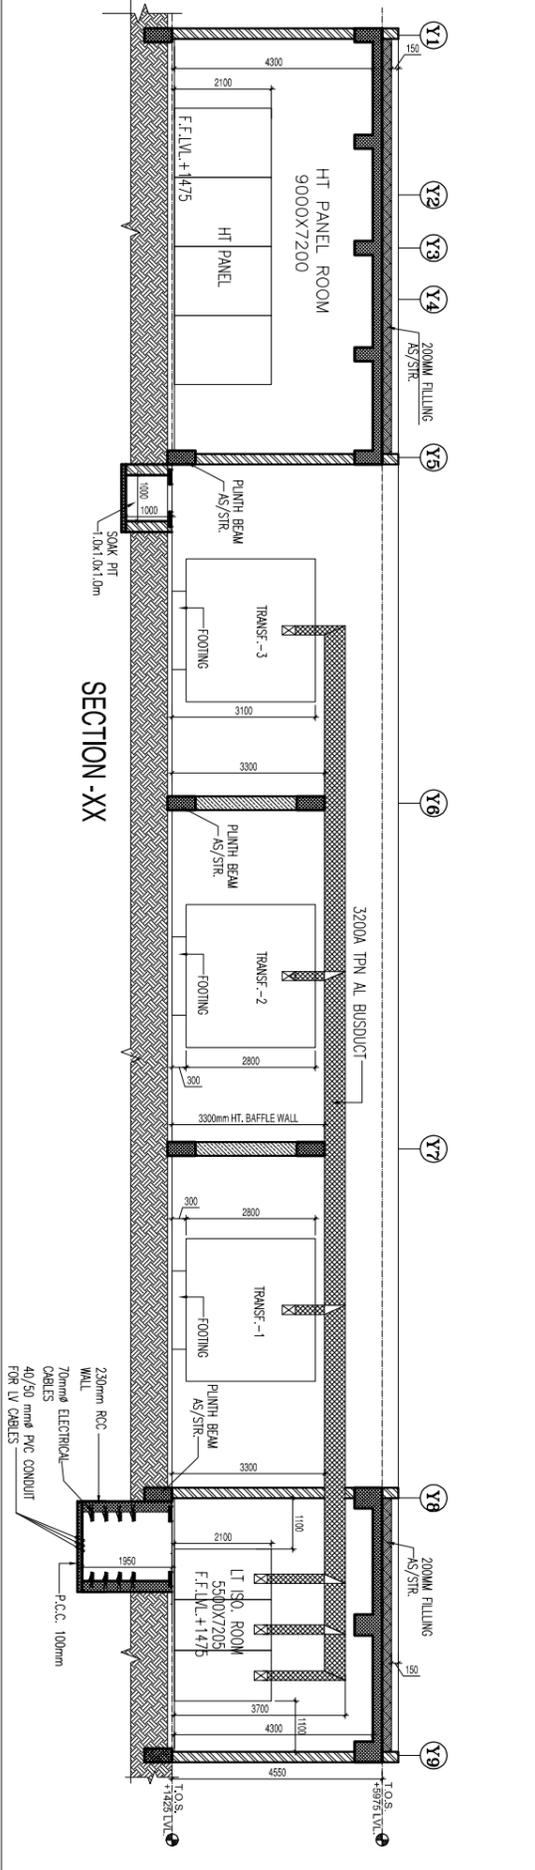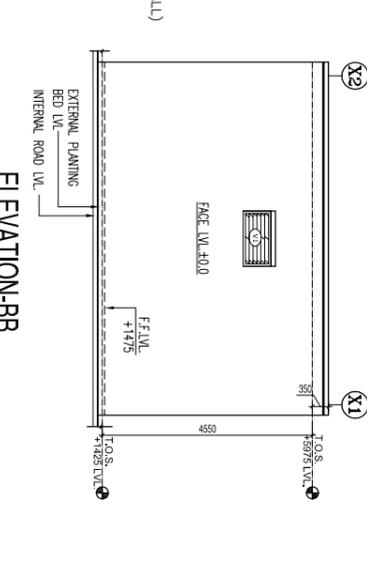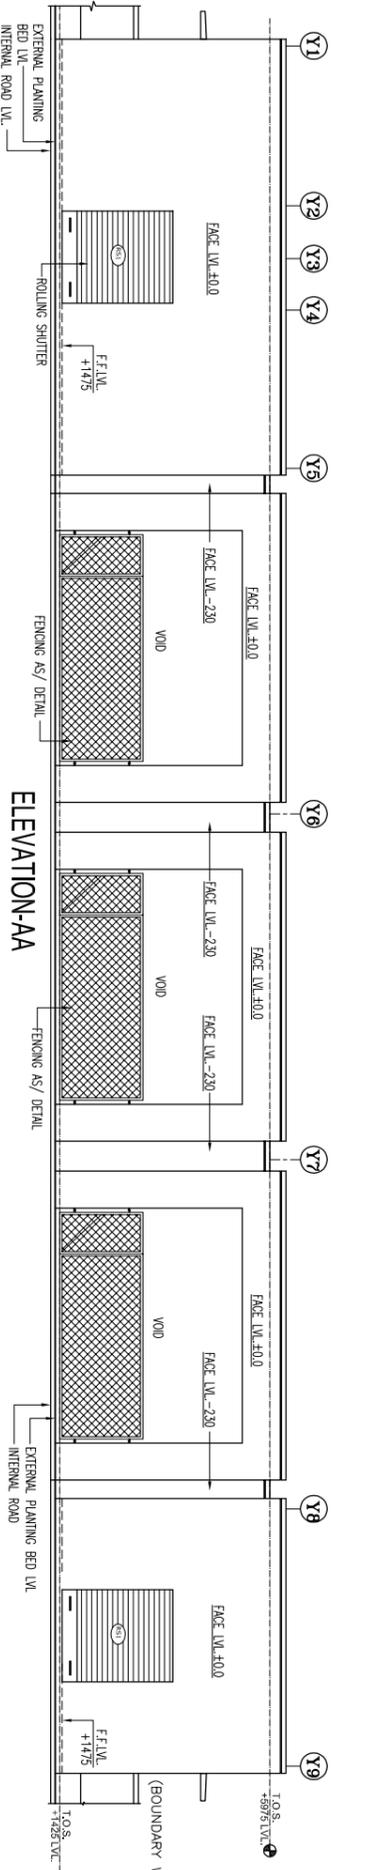

REASON	DESCRIPTION	DATE
REV 01	AS PER ARCHITECTURE	24/04/12

PRINTS ISSUED TO _____ DATE _____

Checked RAJEEV
Scale AS SHOWN
Date 24/04/12

PHASE-1
Working Dwg :
SUBSTATION

Dwg No. A/SUBSTATION /PH-1/1201

Rev No. R1

Project:
LOTUS PANACHE
SECTOR 110
NOIDA, UP

ARCHITECT
DESIGN & DEVELOPMENT
A-7, NITI BAHU, New Delhi - 110049
Tel: 46031500, Fax : 41741307

Services Consultant:
SPECTRAL
A-84, SECTOR-58, NOIDA
Tel: 0120-4250906-21

Structural Consultant:
VINTECH
C-35, PAMPOSH ENCLAVE, GREATER KANASH-1, N.D.E.H.-48
Tel: 26296765, 26296766 Fax: 26296767