



DWG. TITLE :

R.H. Jaiswal
24-5-18
For A.B Unit-1 Meerut

ARCHITECTURE & PLANNING UNIT-I
U.P. AVAS EVAM VIKAS PARISHAD, MEERUT.

ELECTRICAL DESIGN
TYPE - F-70

SCALE:

DATE: 19.05.18

R.H. JAISWAL
ARCH. ASSISTANT

ASST. ARCHITECT PLANNER


S.J. YADAV
ARCHITECT PLANNER

A.K. SHUKLA
ARCHITECT PLANNER

CHEF ARCHITECT PLANNER

LEGEND: (Electrical)

S. No.	SYMBOL	DESCRIPTION	POSITION
1.		LIGHT POINT/WALL BRACKET	2100
2.		CEILING LIGHT (SURFACE)	2100
3.		1.28 WATT TUBE LIGHT (SURFACE)	2100
4.		MIRROR LIGHT	2000
5.		CHANDLER	
6.		CEILING FAN	
7.		EXHAUST FAN/CEILING ROSE	2100 or AS SPECIFIED
8.		5 AMP PLUG POINT (BED SIDE)	550
9.		15 AMP. POWER POINT (FOR GETSER)	1650 / OR AS SPECIFIED
10.		CALL BELL PUSH	1050
11.		BUZZER	2100
12.		SWITCH BOARD	1050
13.		TELEPHONE TAG BLOCK	IN DUCT 1200
14.		T.V. SPLITTER / JAIN BOX	IN APARTMENT IN DUCT 200 1200
15.		DISTRIBUTION BOARD	1350

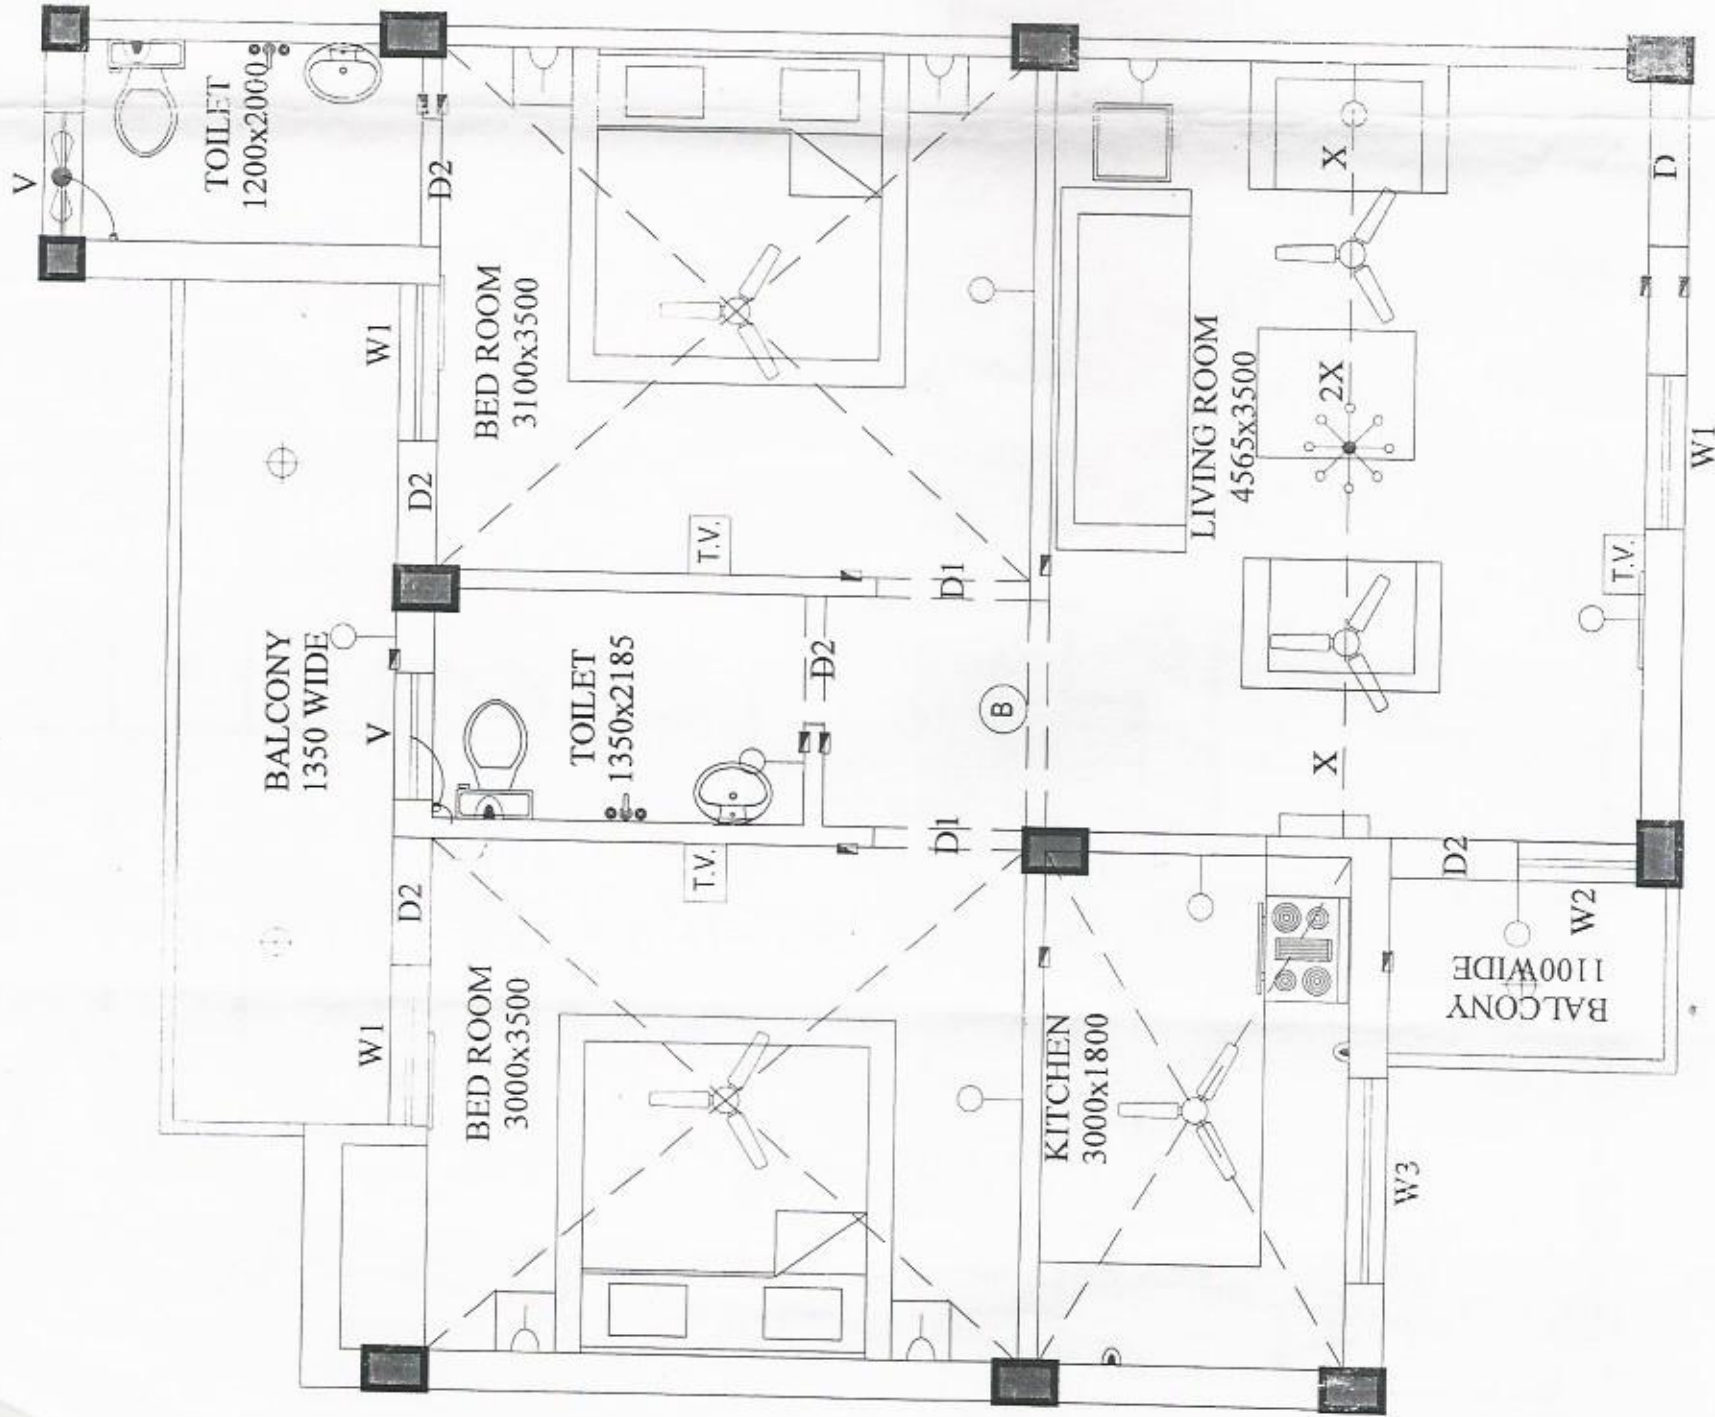

Handwritten signature and initials

UNIT PLAN