

ESS 33/11 KV S/S

INDEX

◻ - 33/11 KV S/S (ESS-1)
(Size - 50X30 = 1500 sqmm)

SCHEME BOUNDARY - [Dashed Line]

SECTOR -15C (RESIDENTIAL)
SCHEME AREA-302339-SQM APP.

◻ - 11/0.415 KV S/S
(Size - 20X15 = 300sqmm)

— - 11 KV HT Network






inferno
Asstt. MGR (EIM) 02


Abhyas
MGR (EIM) 02

[Signature]
Sr. MGR (EIM) 02

SECTOR-18, POCKET-9A

INDEX

-  11/0.415 kv SLS - 1 No.
-  Main feeder Pillar - 8 No.
-  Sub-feeder Pillar - 41 No.
-  Street Light - 80 No.
-  L.T. Cables.

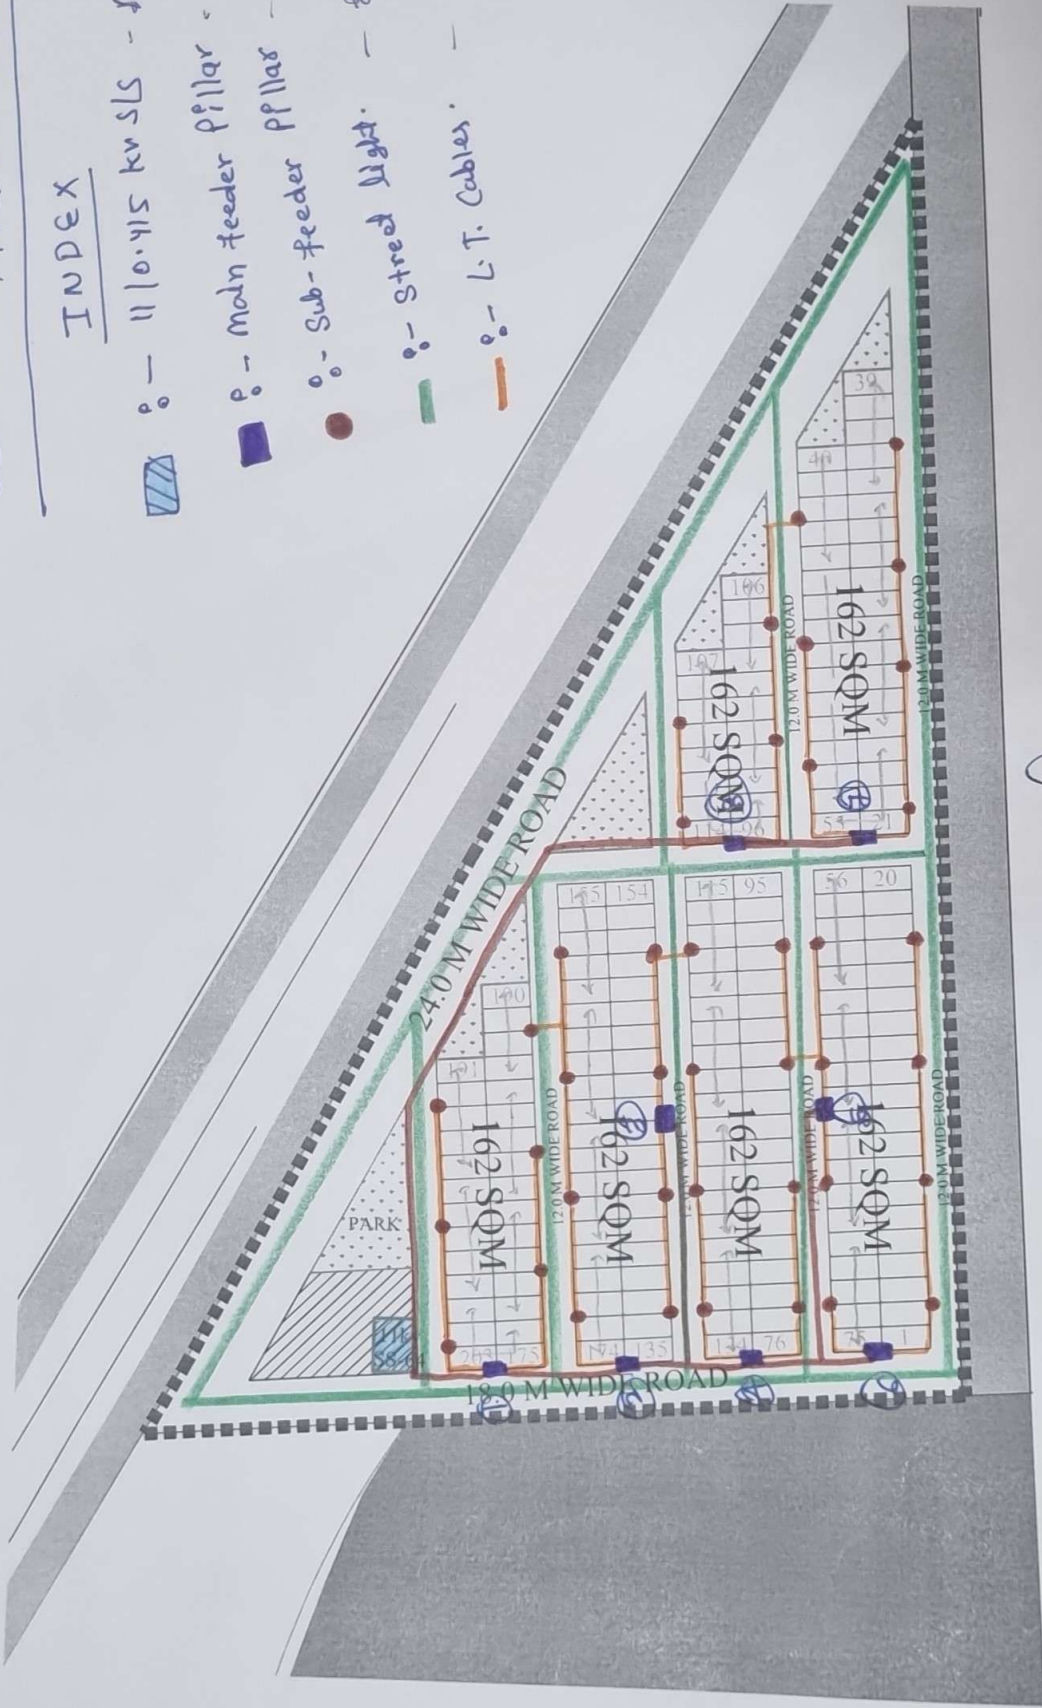

Handwritten signature and initials

AD

SECTOR 24A RESIDENTIAL SCHEME

KADARPUR MOJJAMPU

— → LT & Street Light Pole Network

SCHEME AREA 24665.17 SQM

Commercial


CHAKJALABAD






TAQUIPUR BANGAR

Inst. & Residential facility

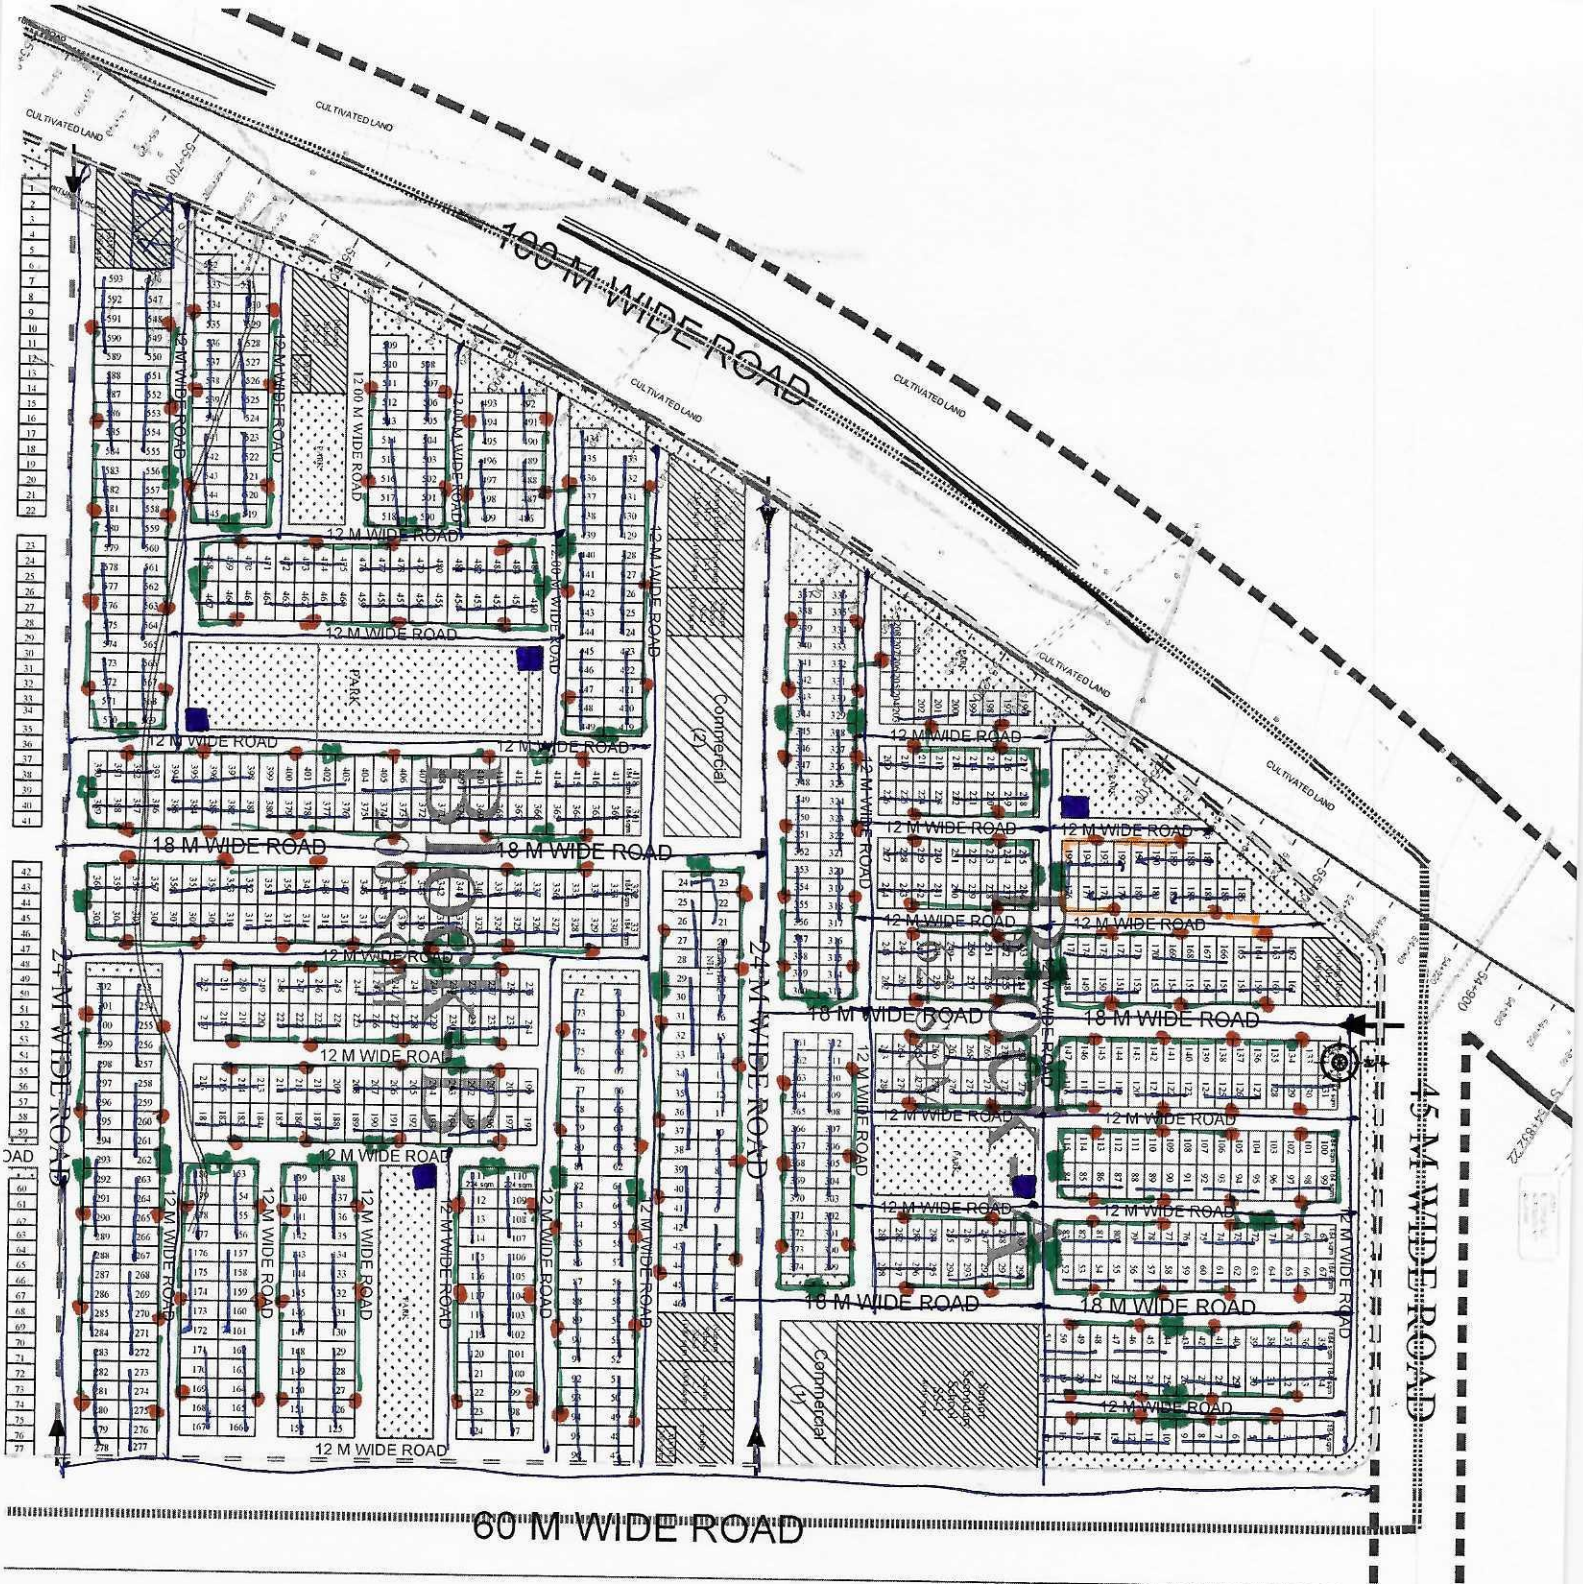Comm.

Handwritten notes:
Total = 707 m²



-  → 83/11 KWSS (21)
-  → 110.415 KWSS (2)
-  → Main feeder Pillar
-  → Sub feeder Pillar
-  → Street light (1/15)