
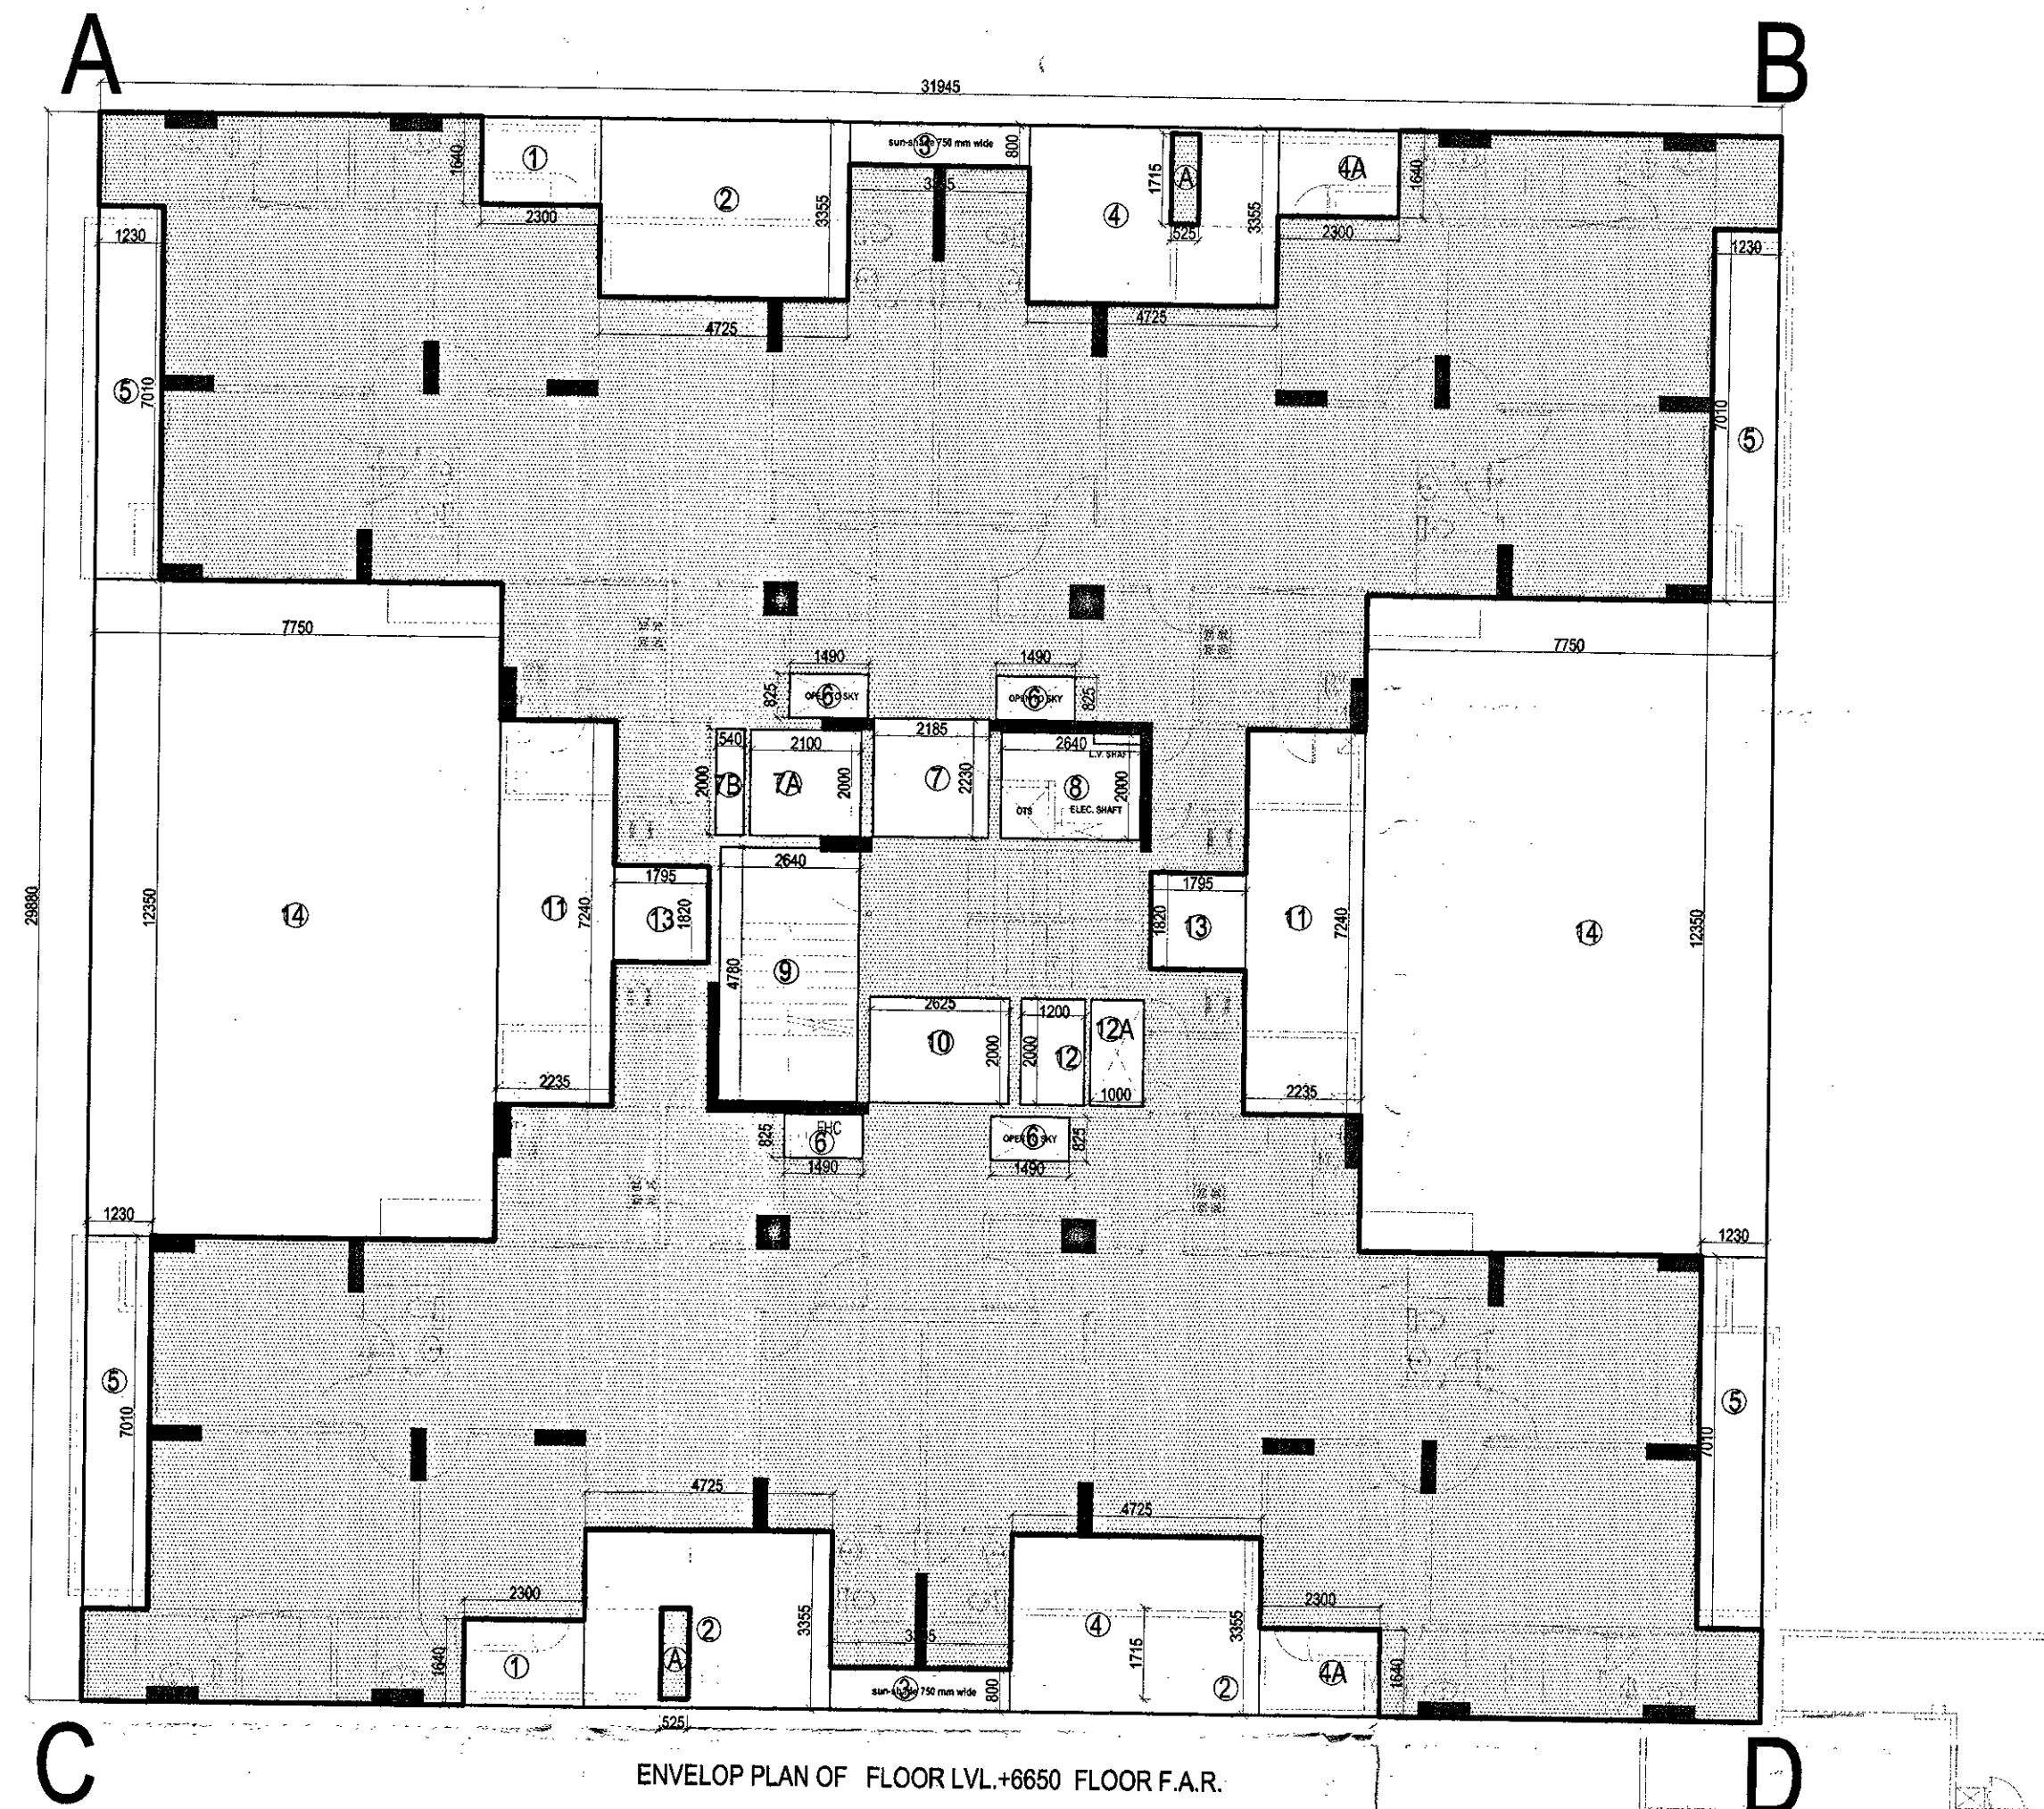
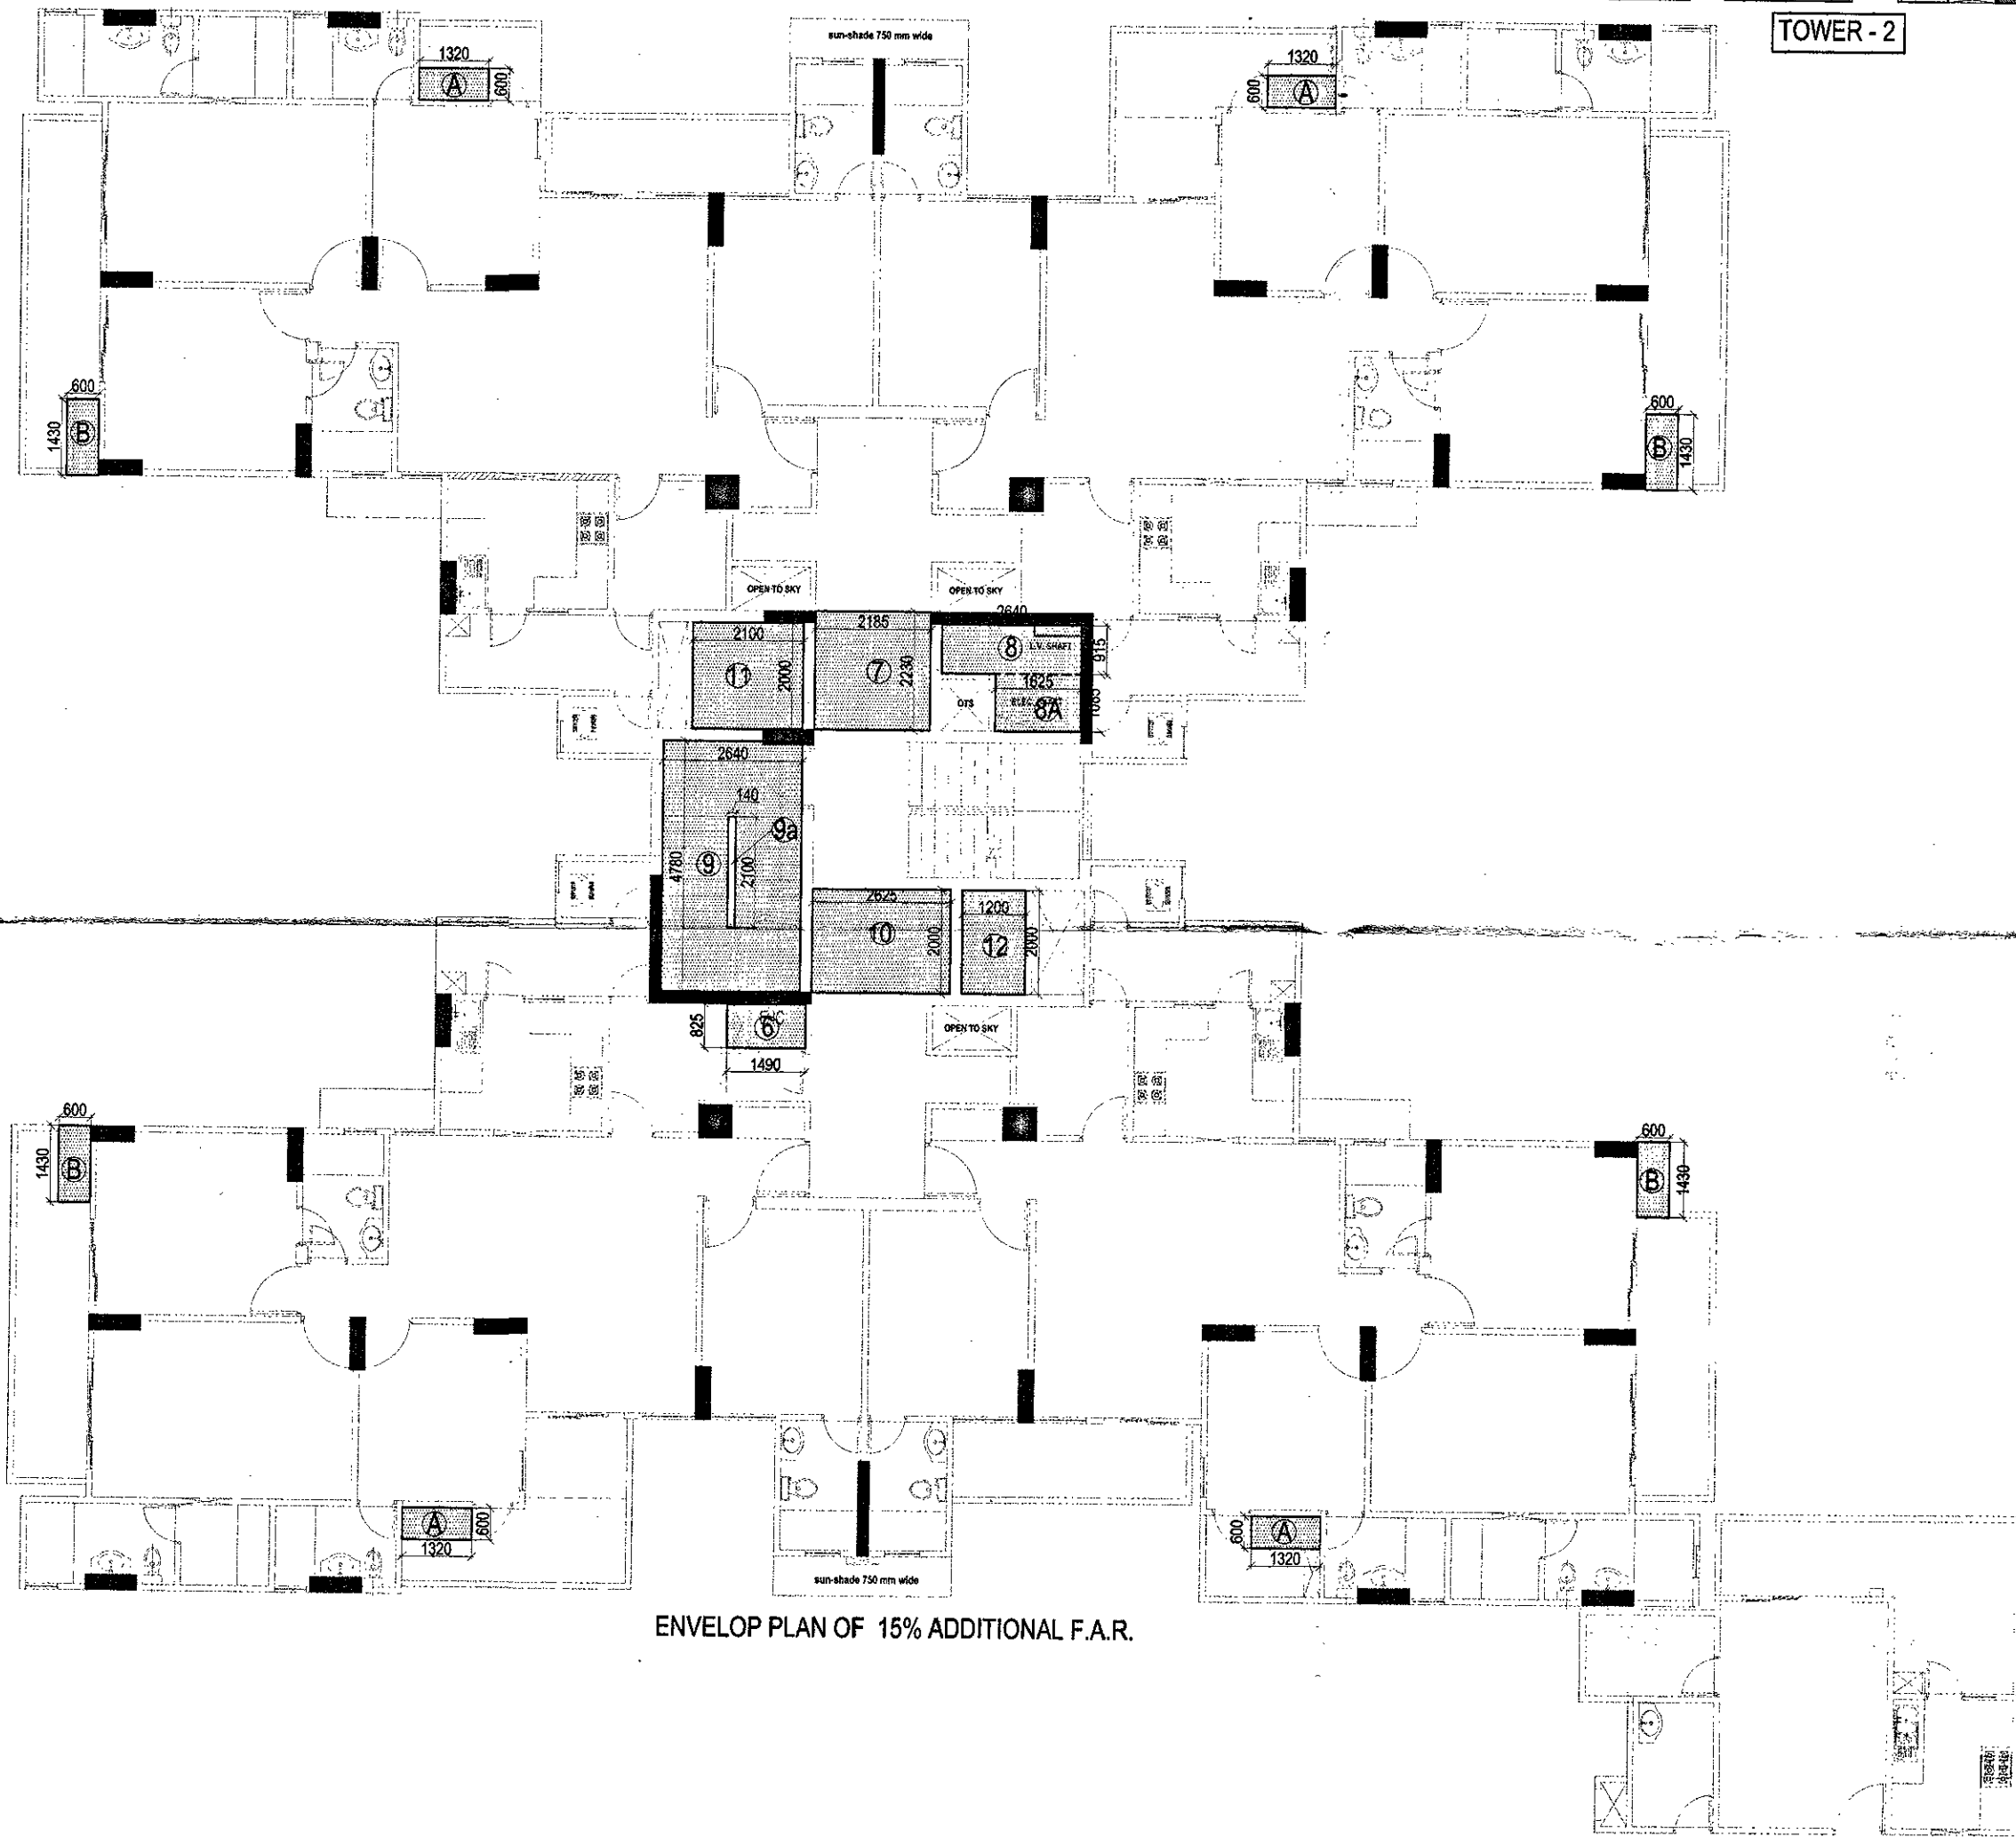


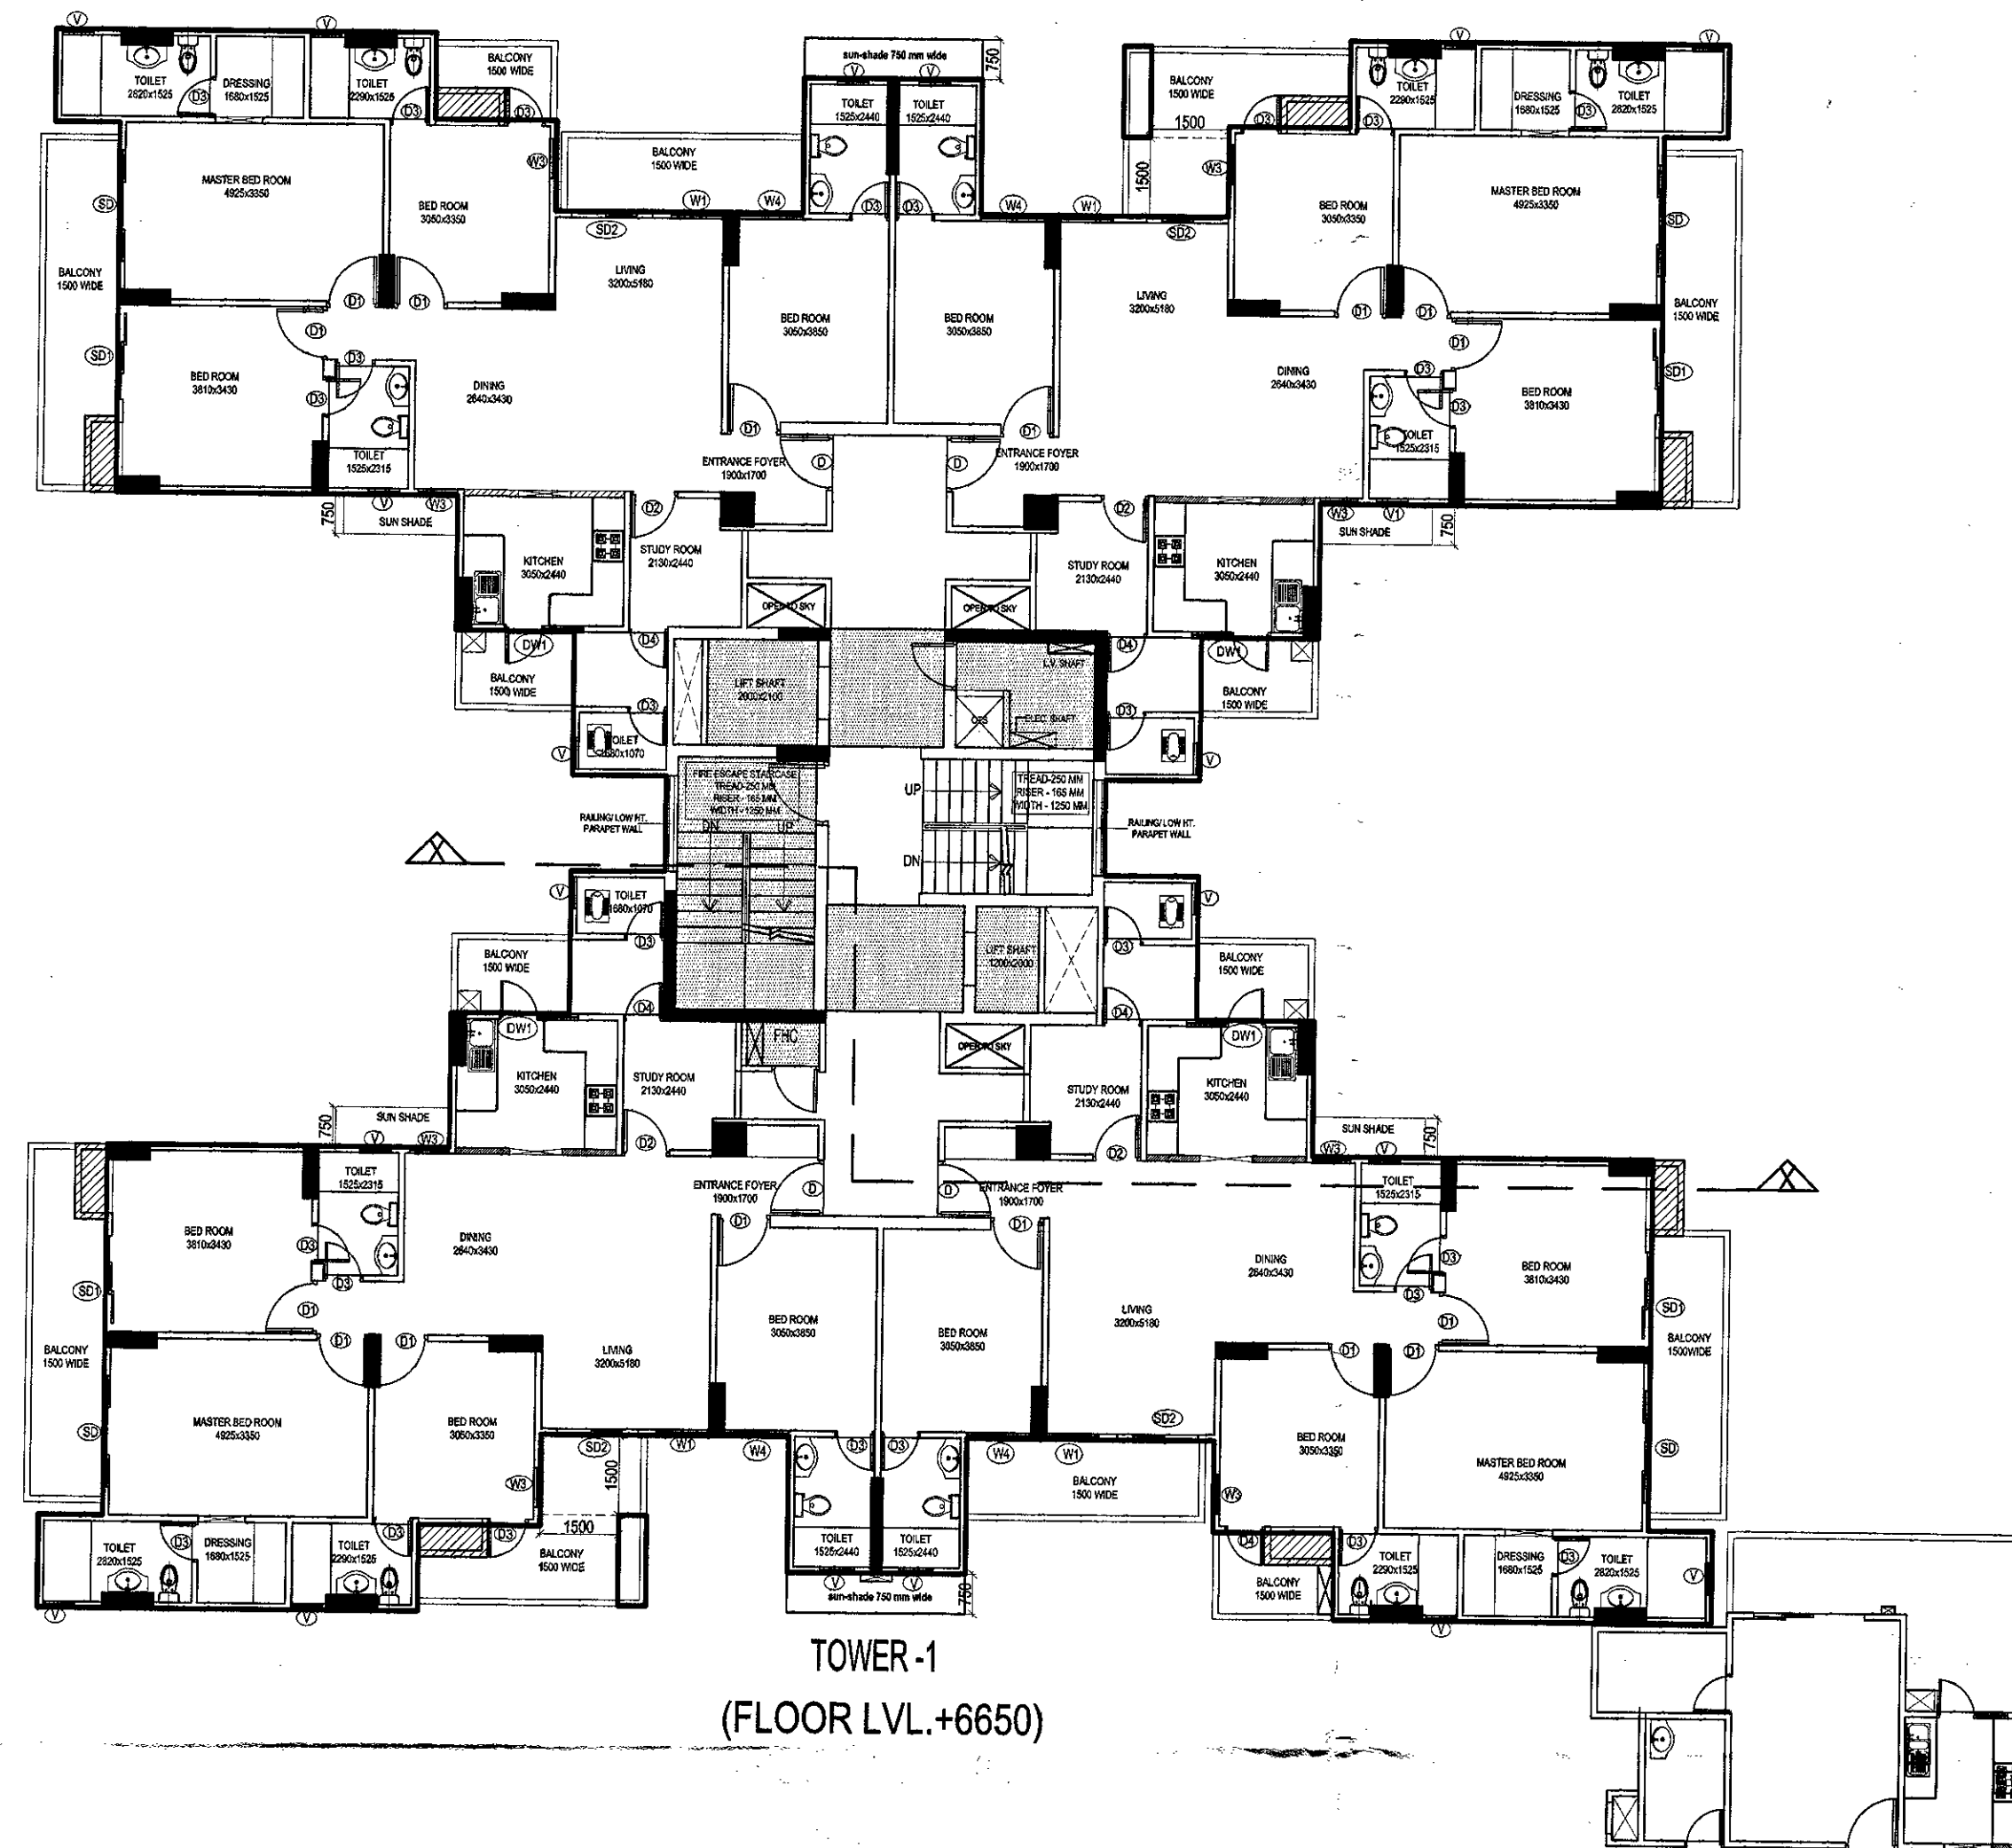

15% ADDITIONAL F.A.R. CALCULATION				
S. NO.	SIZE	NOS.	AREA	
6	0.825 x 1.490	1	1.23	
7	2.185 x 2.230	1	4.87	
8	2.640 x 0.915	1	2.42	
8A	1.625 x 1.085	1	1.76	
9	2.640 x 4.780	1	12.62	
10	2.625 x 2.000	1	5.25	
11	2.100 x 2.000	1	4.20	
12	1.200 x 2.000	1	2.40	
A	1.320 x 0.600	4	3.17	
B	0.600 x 1.430	4	3.43	
		TOTAL	41.35	
DEDUCTION (B)				
9A	0.14 x	2.1	0.29	
TOTAL (B)			0.29	
TOTAL (A-B)			41.06	

F.A.R. CALCULATION				
S. NO.	SIZE	NOS.	AREA	
A	AREA OF ABCD = 31.945x29.880			954.52
B	AREADEDUCTION			
1	1.640 x 2.300	2	7.54	
2	3.355 x 4.725	2	31.70	
3	3.395 x 0.800	2	5.43	
4	4.725 x 3.355	2	31.70	
4A	2.300 x 1.640	2	7.54	
5	1.230 x 7.010	4	34.49	
6	1.490 x 0.825	4	4.92	
7	2.185 x 2.230	1	4.87	
7A	2.100 x 2.000	1	4.20	
7B	0.540 x 2.000	1	1.08	
8	2.640 x 2.000	1	5.28	
9	2.640 x 4.780	1	12.62	
10	2.625 x 2.000	1	5.25	
11	2.235 x 7.240	2	32.36	
12	1.200 x 2.000	1	2.40	
12A	1.000 x 2.000	1	2.00	
13	1.795 x 1.820	2	6.53	
14	7.750 x 12.350	2	191.43	
		TOTAL	391.36	
	AREAA - B			563.16
A	1/2(0.525x1.715)			0.90
	TOTAL FAR			564.06

SCHEDULE OF OPENING					
SL.NO.	TYPE	SIZE	SILL LVL.	INTER LVL.	NOS. REMARKS
1.	SD	1550x2300	0.0	2300	ALUM./UPVC ASI/VENDER
2.	SD1	1200x2300	0.0	2300	ALUM./UPVC ASI/VENDER
3.	DW	750x800	+1050	2300	ALUM./UPVC ASI/VENDER
4.	MD	1500x2300	0.0	2300	Wooden
5.	D	1050x2300	0.0	2300	Wooden
6.	D1	1000x2100	0.0	2100	Wooden
7.	D2	900x2100	0.0	2100	Wooden
8.	D3	750x2100	0.0	2100	Wooden
9.	D4	600x2100	0.0	2100	Wooden
10.	W	1500x1350	950	2300	ALUM./UPVC ASI/VENDER
11.	W1	1000x1350	950	2300	ALUM./UPVC ASI/VENDER
12.	W2	600x1350	950	2300	ALUM./UPVC ASI/VENDER
13.	V	600x1000	1100	2100	Wooden

SUBMISSION DRAWING FOR PROPOSED GROUP HOUSING AT PLOT NO. 06A SECTOR TECH ZONE-4, GREATER NOIDA

OWNER LA- RESIDENTIA DEVELOPERS PVT. LTD

ARCHITECT NATIONAL ARCHITECTS & ENGINEERS
14, OLD NAVYUG MARKET, GHAZIABAD-201001, PHONE NO. 0120-2713334

DRAWING TITLE TOWER- T1 (+6650 LVL.) DRAWING NO. 08

NORTH SCALE 1:100

ARCH. SEAL & SIG. R.C. Jain
1. No. 151179
National Architect & Engineers
14, Old Navyug Market, GHAZIABAD-201001

OWNERS SIG. For La Residentia Developers Private Ltd
Director

ARCHITECT R. C. JAIN B.ARCH[ROORKEE]