
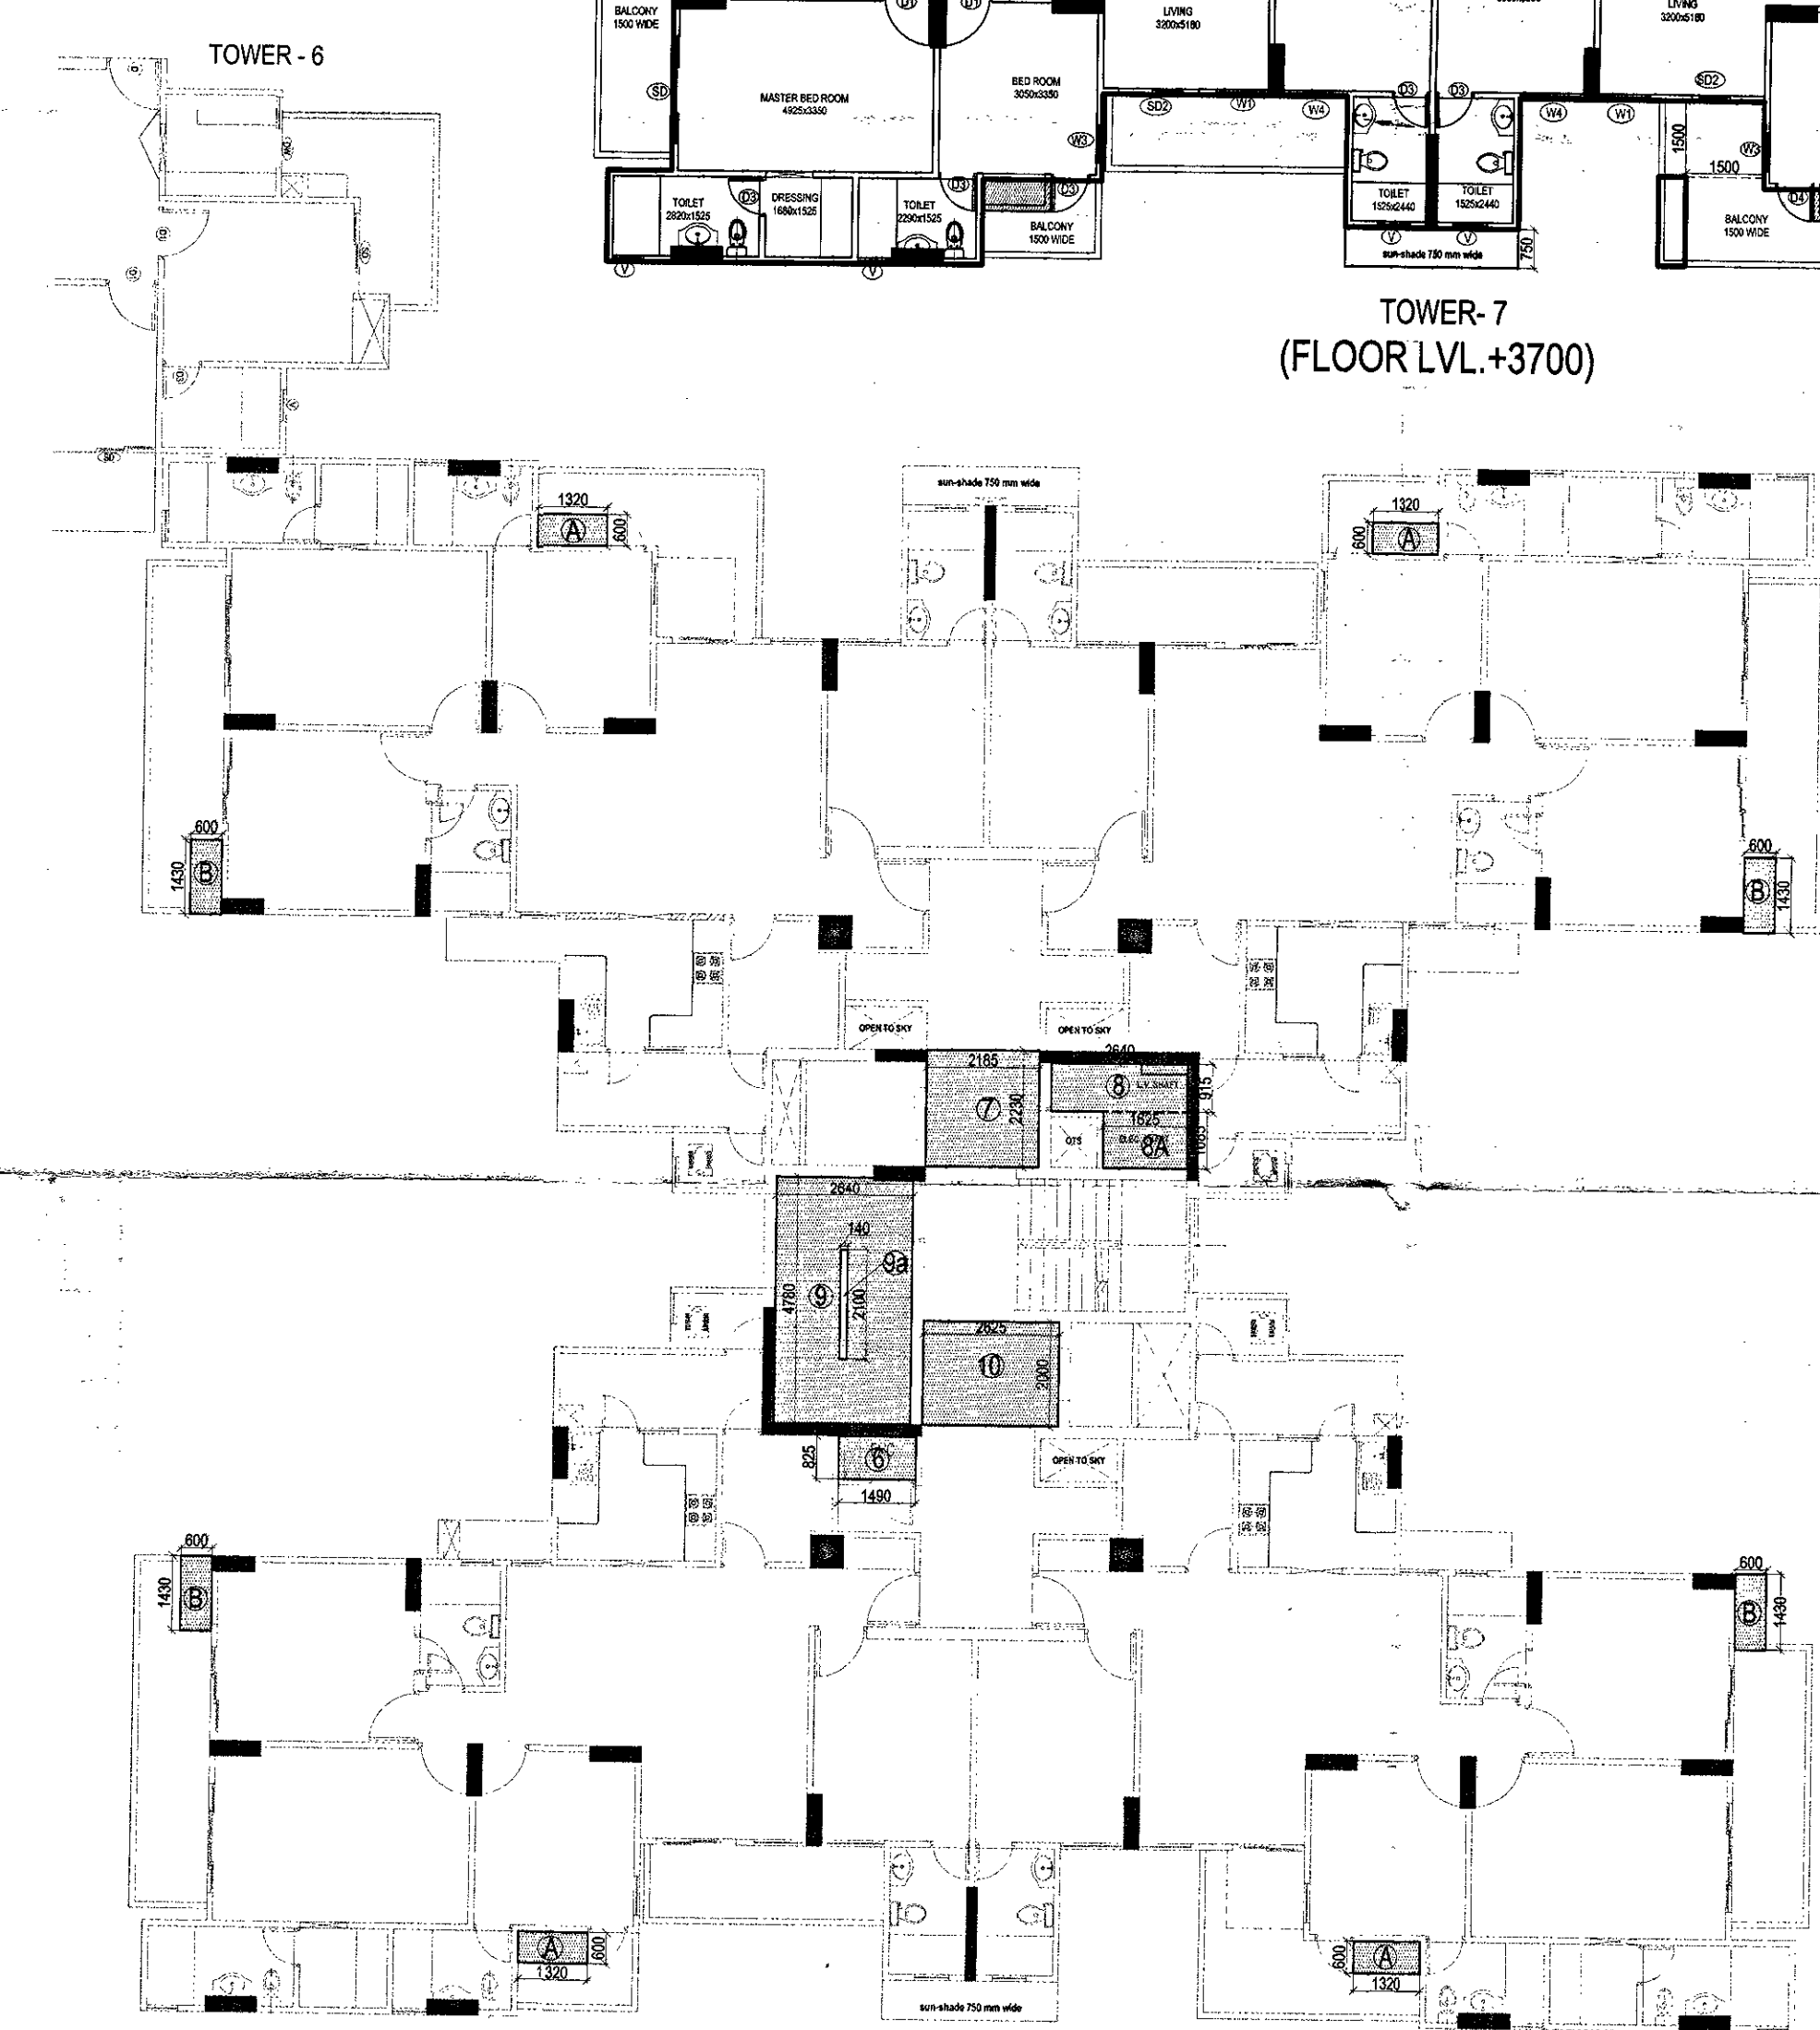
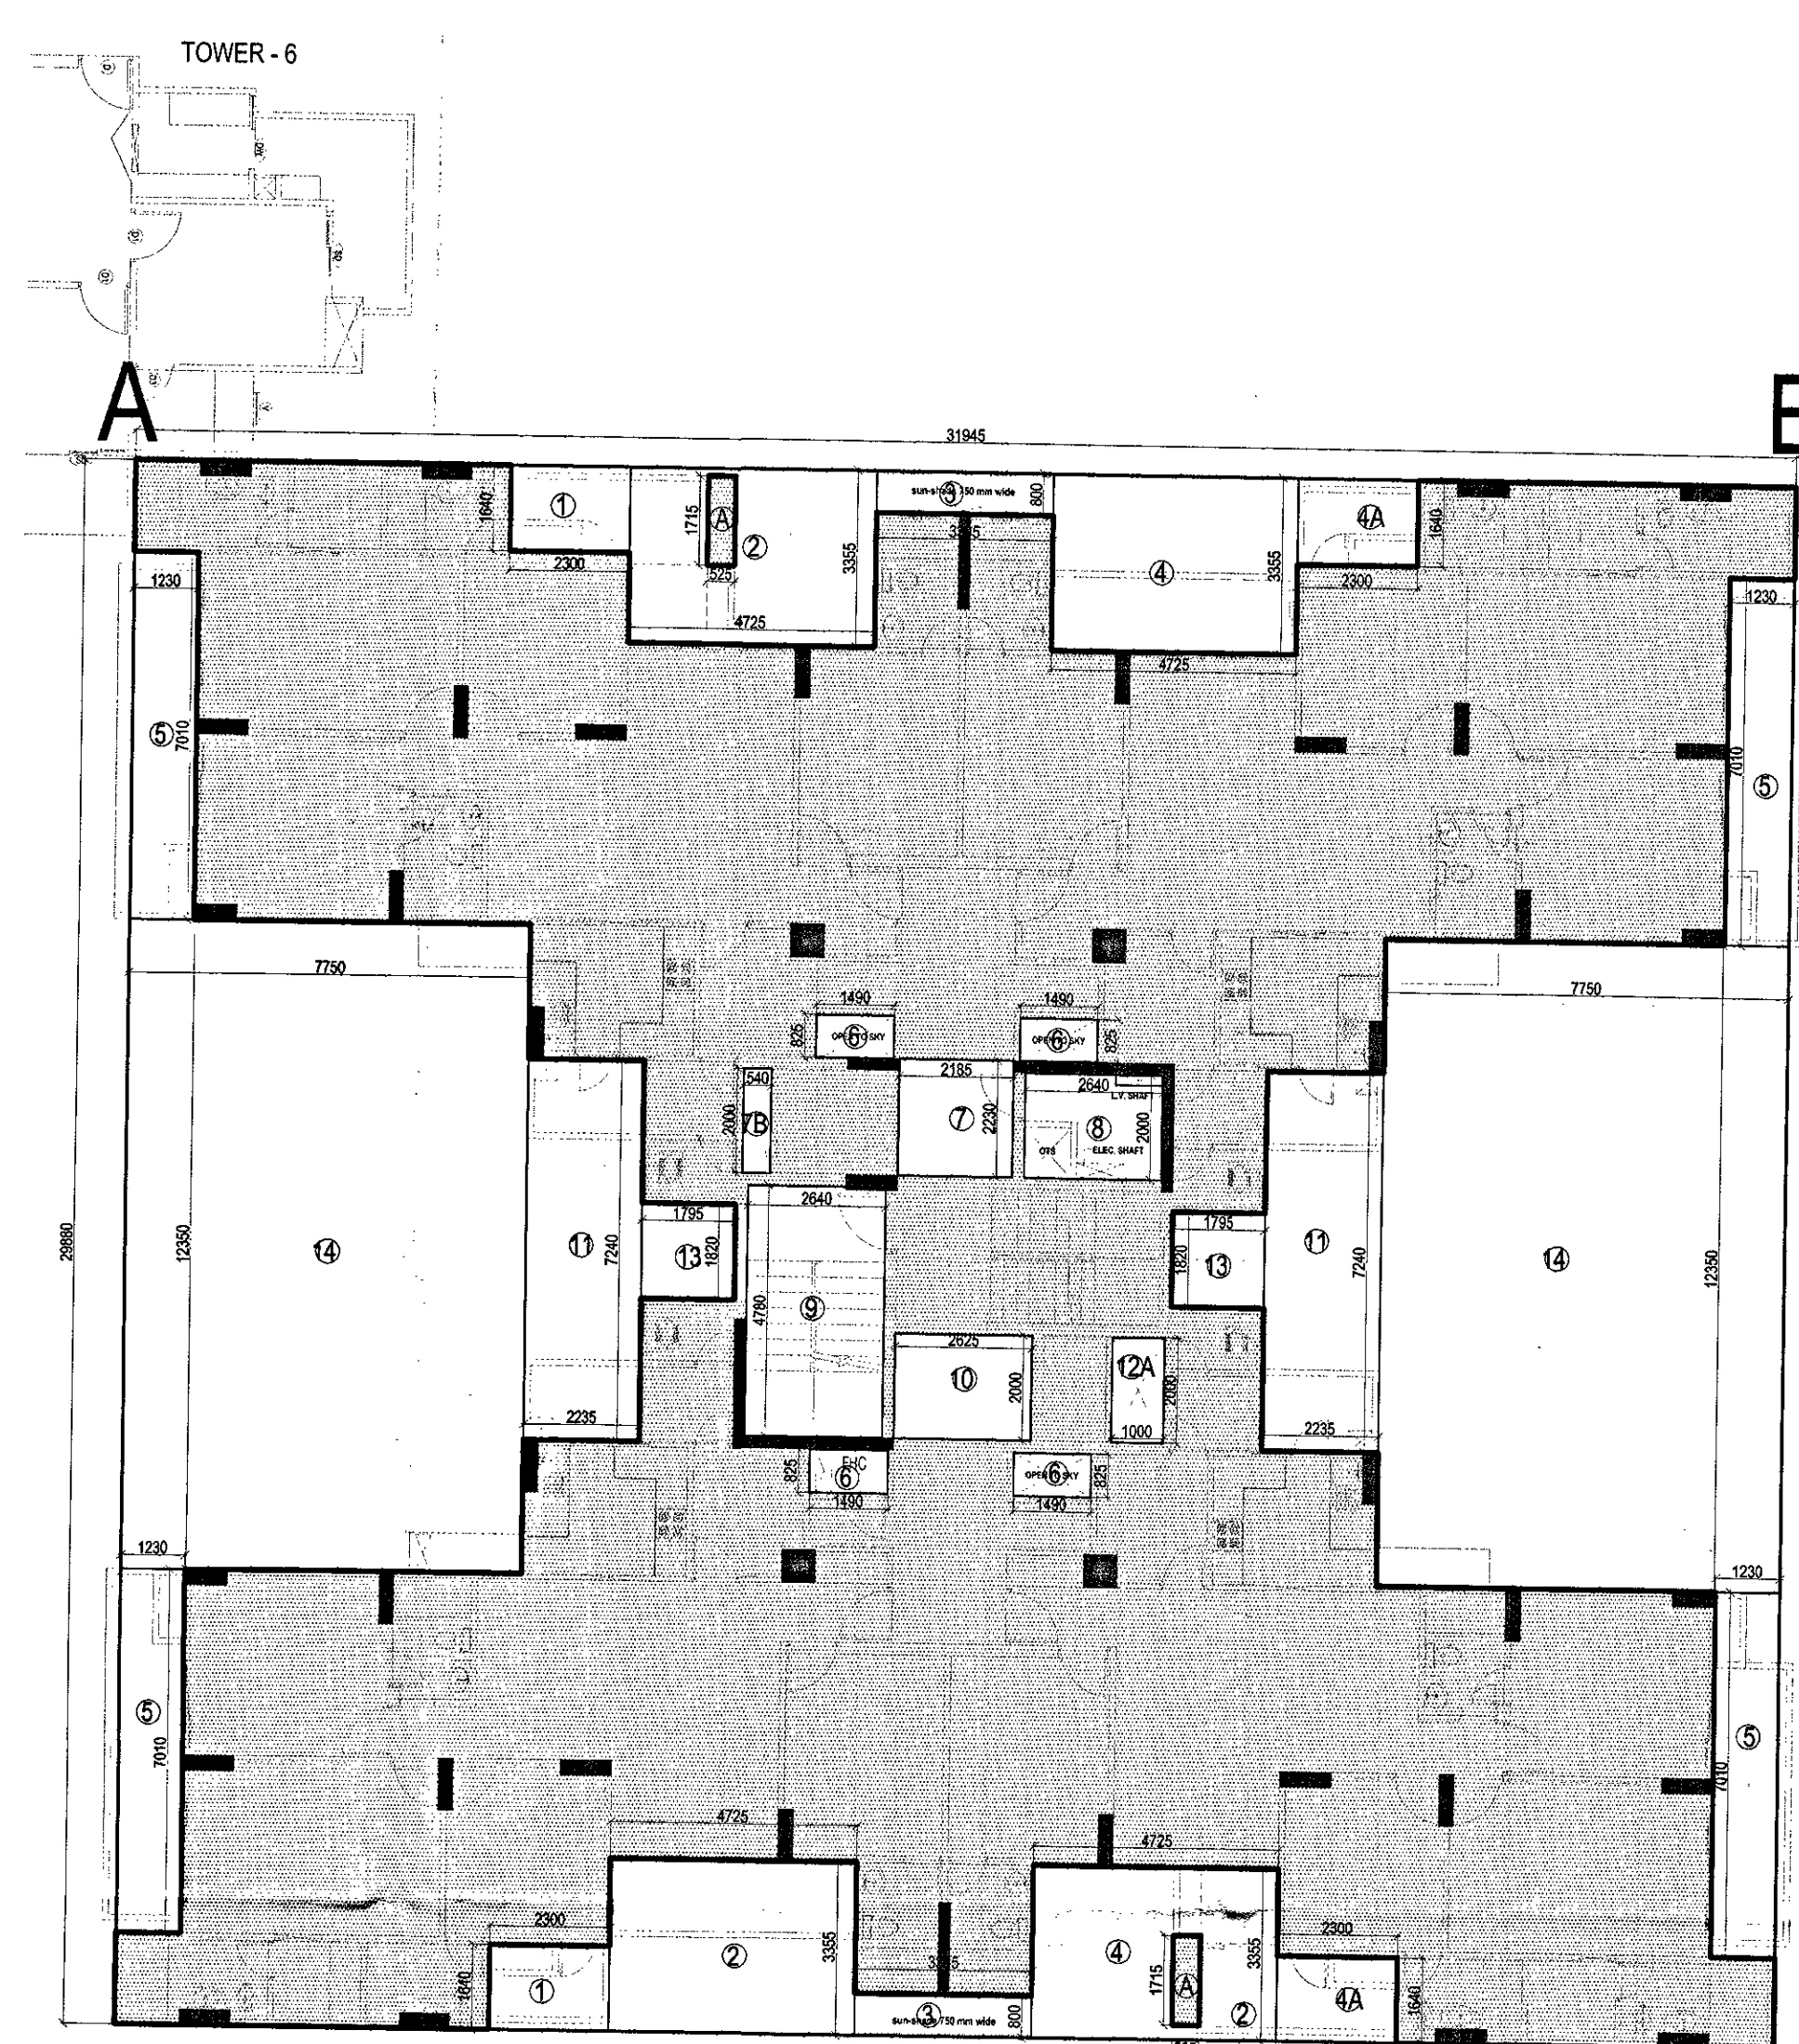


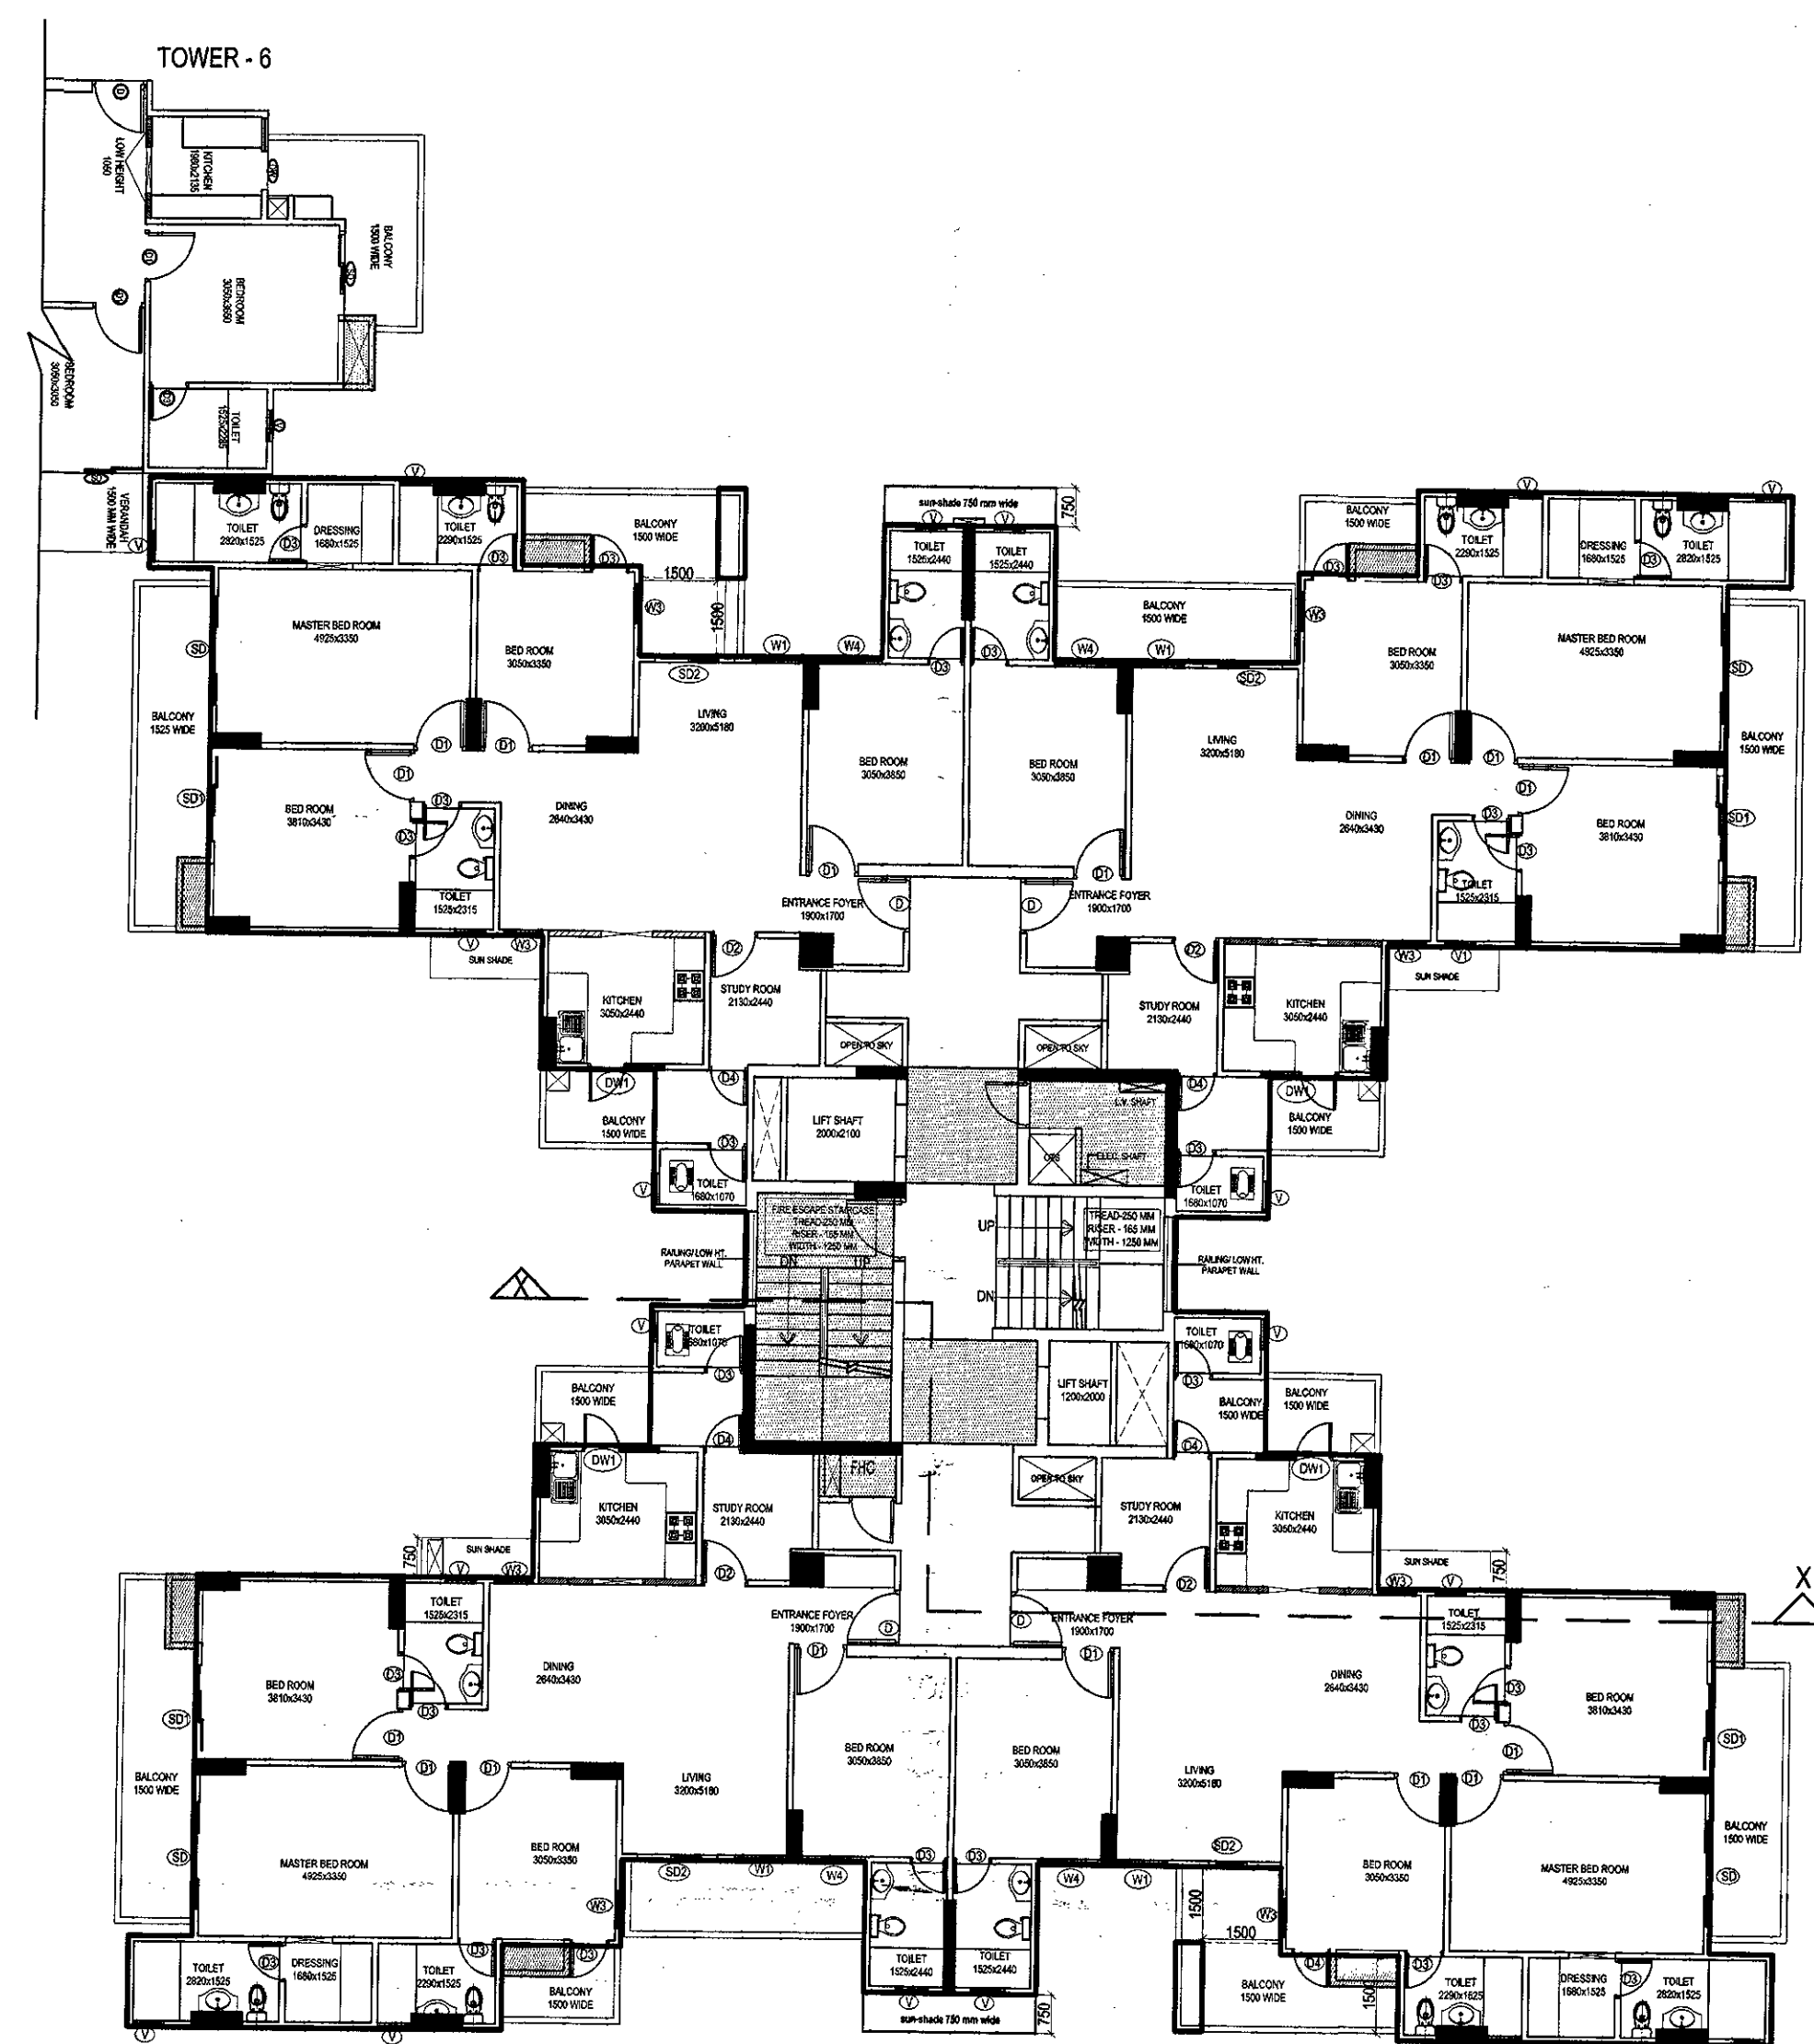

ENVELOP PLAN OF 15% ADDITIONAL F.A.R.

F.A.R. CALCULATION				
S. NO.	SIZE	NOS.	AREA	
A	AREA OF ABCD = 31.945X29.880		954.52	
B	AREA DEDUCTION			
1	1.640 x 2.300	2	7.54	
2	3.355 x 4.725	2	31.70	
3	3.395 x 0.800	2	5.43	
4	4.725 x 3.355	2	31.70	
4A	2.300 x 1.640	2	7.54	
5	1.230 x 7.010	4	34.49	
6	1.490 x 0.825	4	4.92	
7	2.185 x 2.230	1	4.87	
7B	0.540 x 2.000	1	1.08	
8	2.640 x 2.000	1	5.28	
9	2.640 x 4.780	1	12.62	
10	2.625 x 2.000	1	5.25	
11	2.235 x 7.240	2	32.36	
12A	1.000 x 2.000	1	2.00	
13	1.795 x 1.820	2	6.53	
14	7.750 x 12.350	2	191.43	
	TOTAL		384.76	
	AREA A - B		569.76	
A	1/2(0.525X1.715)	2	0.90	
	TOTAL FAR		570.66	

15% ADDITIONAL F.A.R. CALCULATION				
S. NO.	SIZE	NOS.	AREA	
6	0.825 x 1.490	1	1.23	
7	2.185 x 2.230	1	4.87	
8	2.640 x 0.915	1	2.42	
8A	1.625 x 1.085	1	1.76	
9	2.640 x 4.780	1	12.62	
10	2.625 x 2.000	1	5.25	
A	1.320 x 0.600	4	3.17	
B	0.600 x 1.430	4	3.43	
	TOTAL		34.75	
	DEDUCTION (B)			
9A	0.14 x 2.1		0.29	
	TOTAL (B)		0.29	
	TOTAL (A-B)		34.46	

GROUND COVERAGE				
S. NO.	SIZE	NOS.	AREA	
	TOTAL FAR OF GROUND FLOOR		570.66	
7	2.185 x 2.230	1	4.87	
9	2.640 x 4.780	1	12.62	
10	2.625 x 2.000	1	5.25	
A	1.320 x 0.600	4	3.17	
B	0.600 x 1.430	4	3.43	
	TOTAL GROUND COVERAGE		600.00	

SCHEDULE OF OPENING					
SL. NO.	TYPE	SIZE	SILL LVL.	LINTEL LVL.	REMARKS
1.	SD	1550x2300	0.0	2300	ALUM./UPVC AS/VENDER
2.	SD1	1200x2300	0.0	2300	ALUM./UPVC AS/VENDER
3.	DW	750x600	+1050	2300	ALUM./UPVC AS/VENDER
4.	MD	1500x2300	0.0	2300	Wooden
5.	D	1050x2300	0.0	2300	Wooden
6.	D1	1000x2100	0.0	2100	Wooden
7.	D2	900x2100	0.0	2100	Wooden
8.	D3	750x2100	0.0	2100	Wooden
9.	D4	950x2100	0.0	2100	Wooden
10.	W	1500x1350	950	2300	ALUM./UPVC AS/VENDER
11.	W1	1000x1350	950	2300	ALUM./UPVC AS/VENDER
12.	W2	600x1350	950	2300	ALUM./UPVC AS/VENDER
13.	V	600x1000	1100	2100	Wooden

SUBMISSION DRAWING FOR PROPOSED GROUP HOUSING AT PLOT NO. 06A SECTOR TECH ZONE-4, GREATER NOIDA

OWNER LA- RESIDENTIA DEVELOPERS PVT. LTD

ARCHITECT NATIONAL ARCHITECTS & ENGINEERS 14, OLD NAVYUG MARKET, GHAZIABAD-201001, PHONE NO. 0120-2713334

DRAWING TITLE TOWER- 7 (+3700 LVL.) DRAWING NO. 09

NORTH SCALE 1:100

ARCH. SEAL & SIG. ARCHITECT R.C. JAIN B.A.RCH[ROORKEE] OWNERS SIG. For La Residentia Developers Private Ltd. Director