

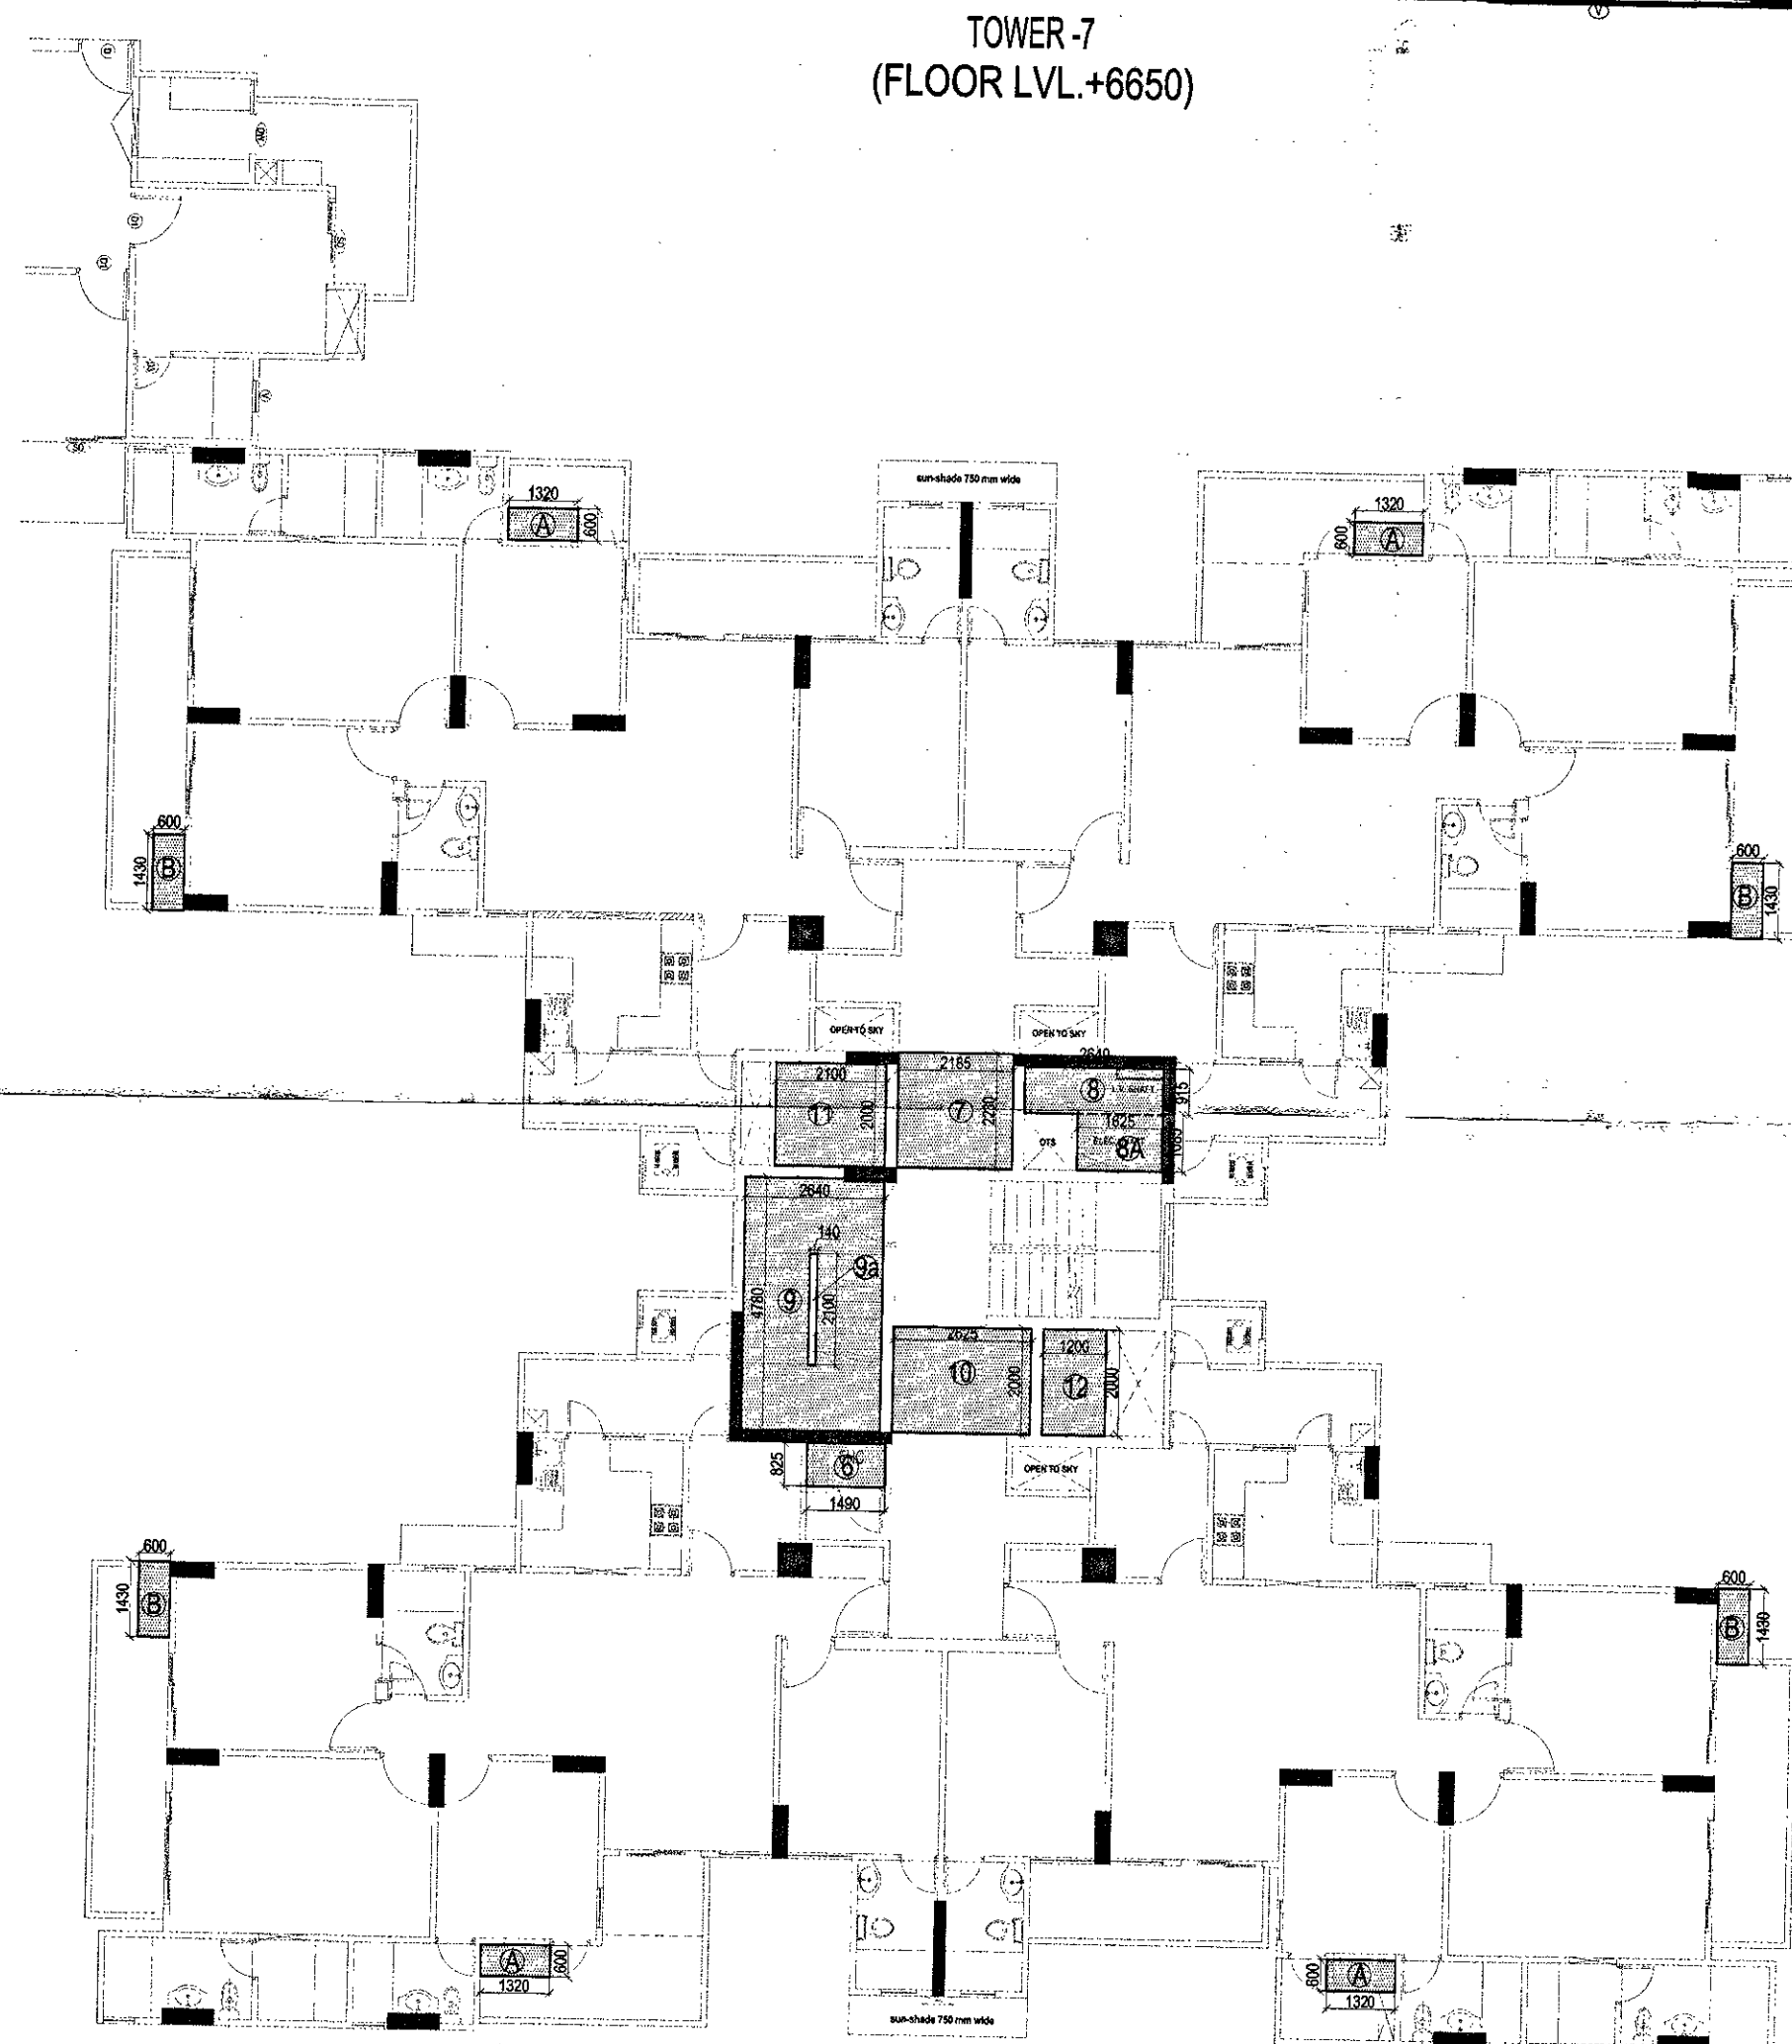


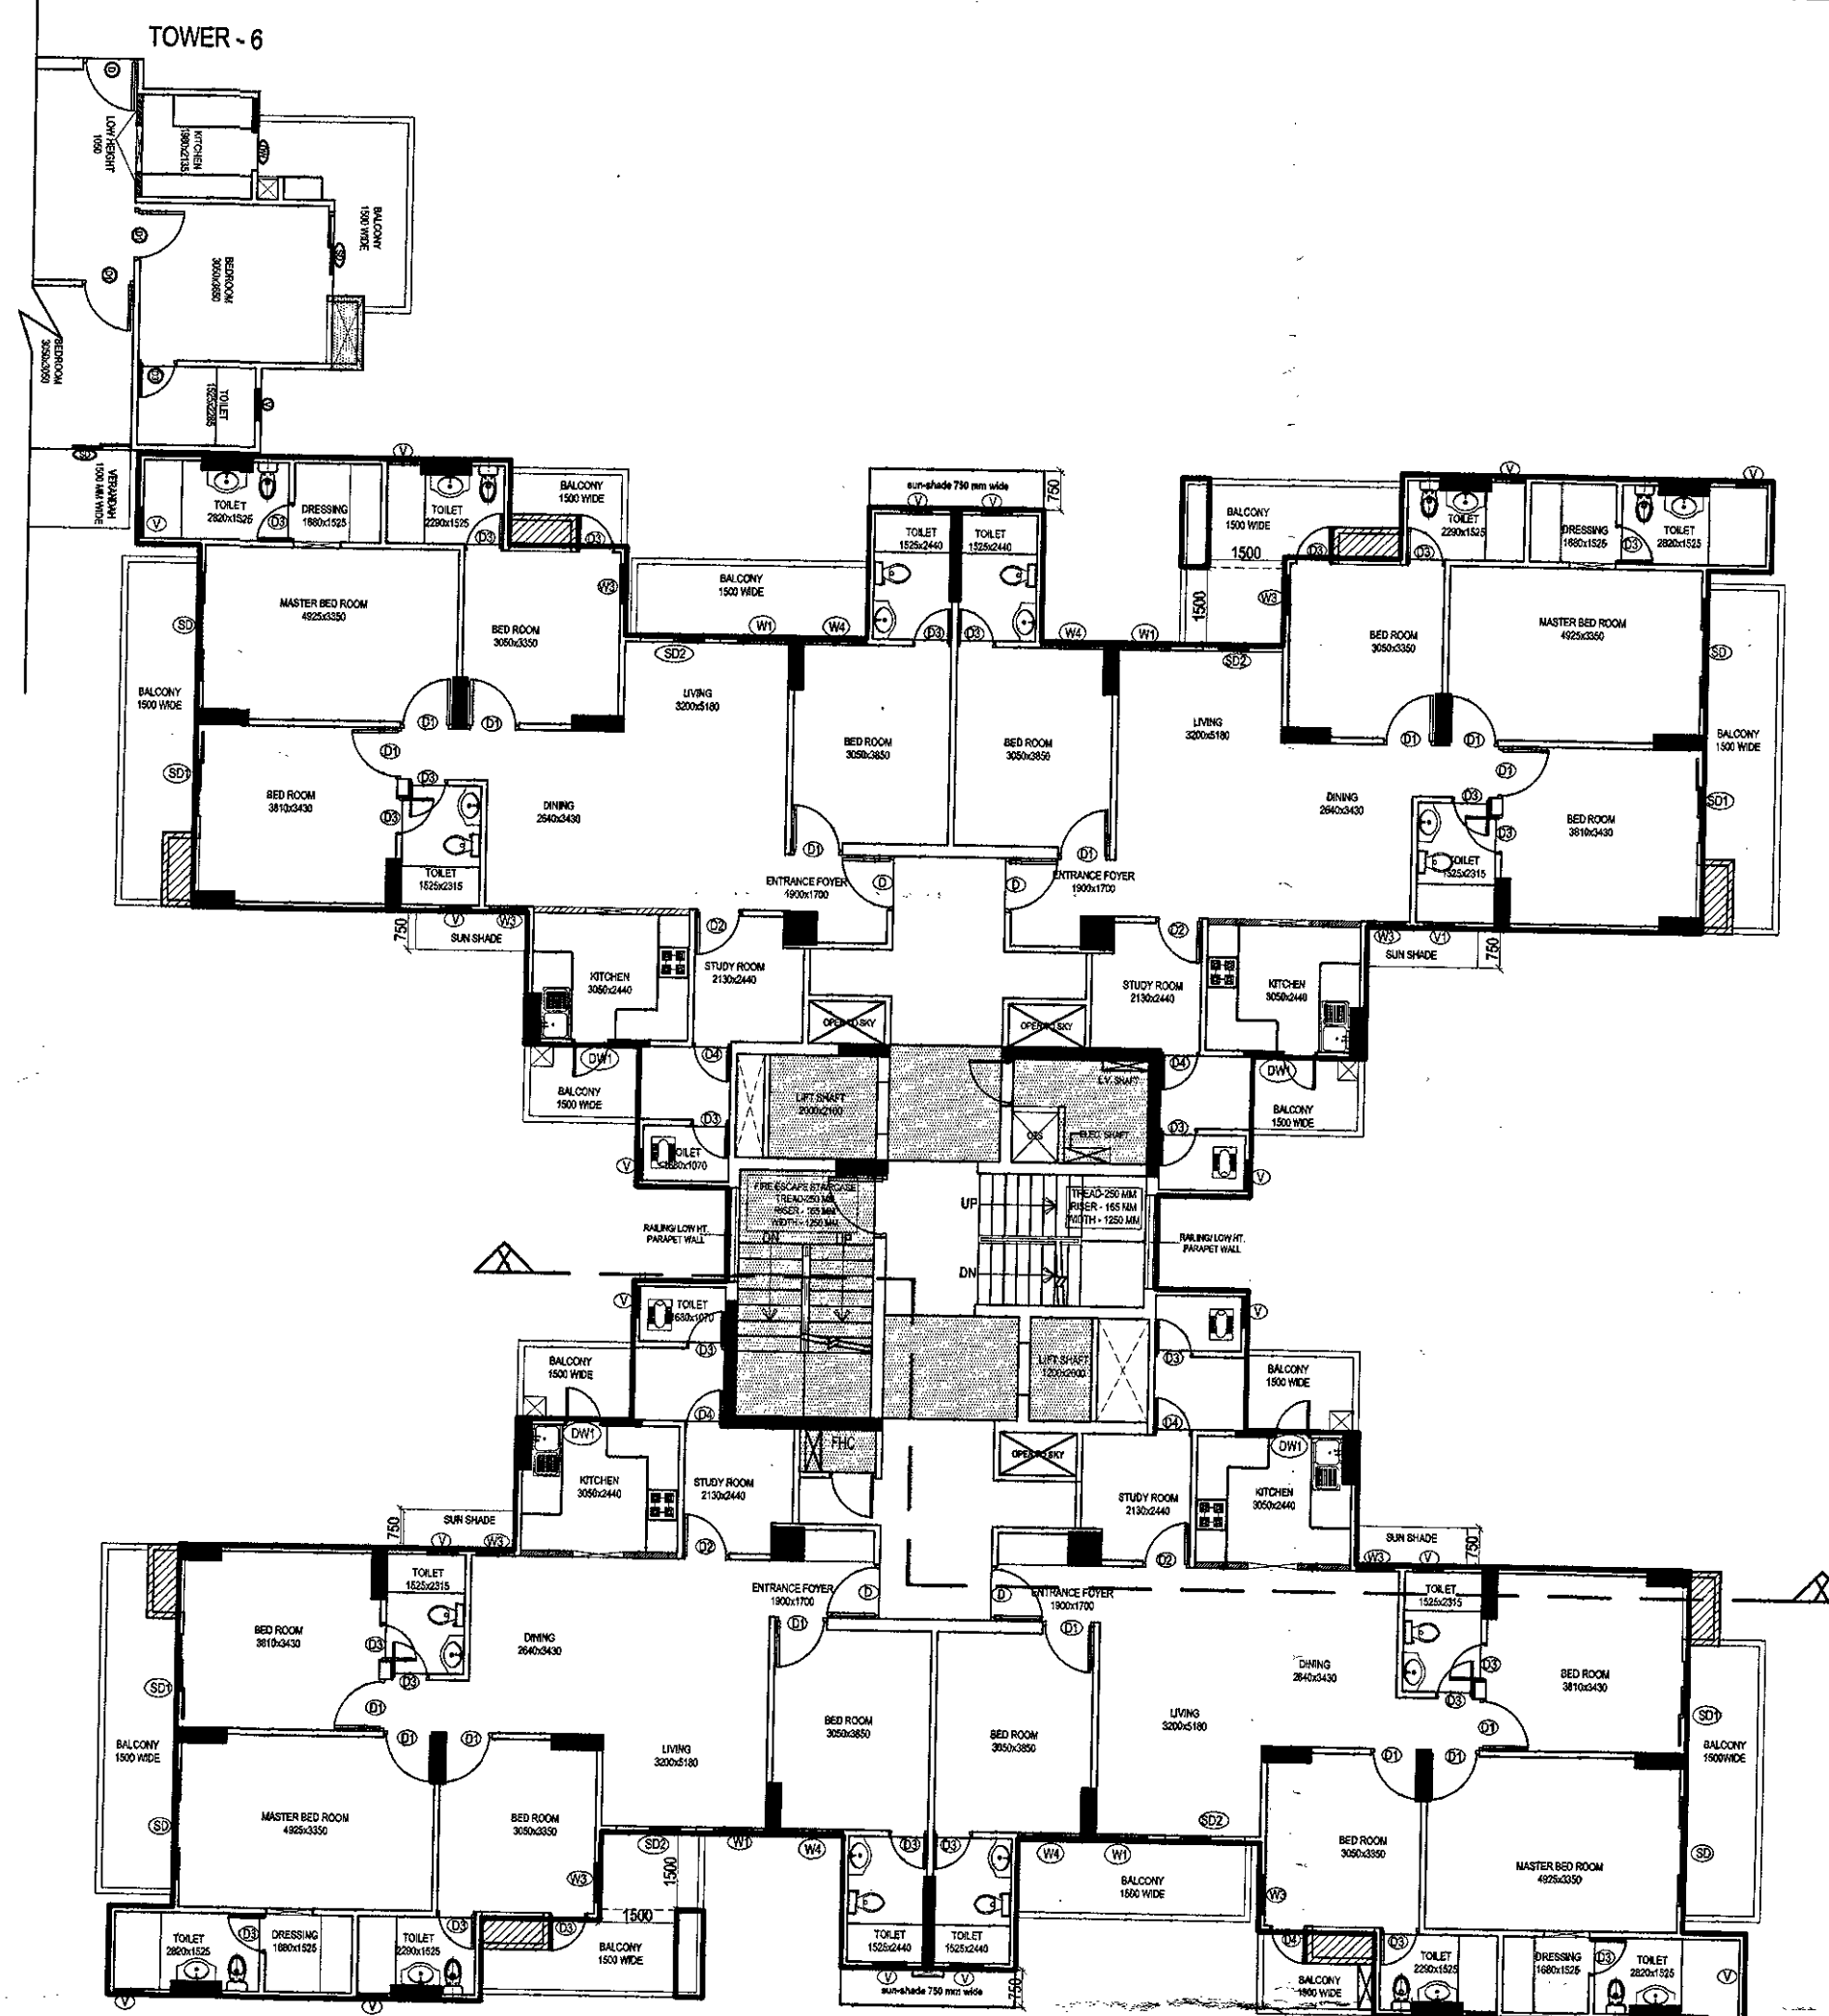

ENVELOP PLAN OF 15% ADDITIONAL F.A.R.

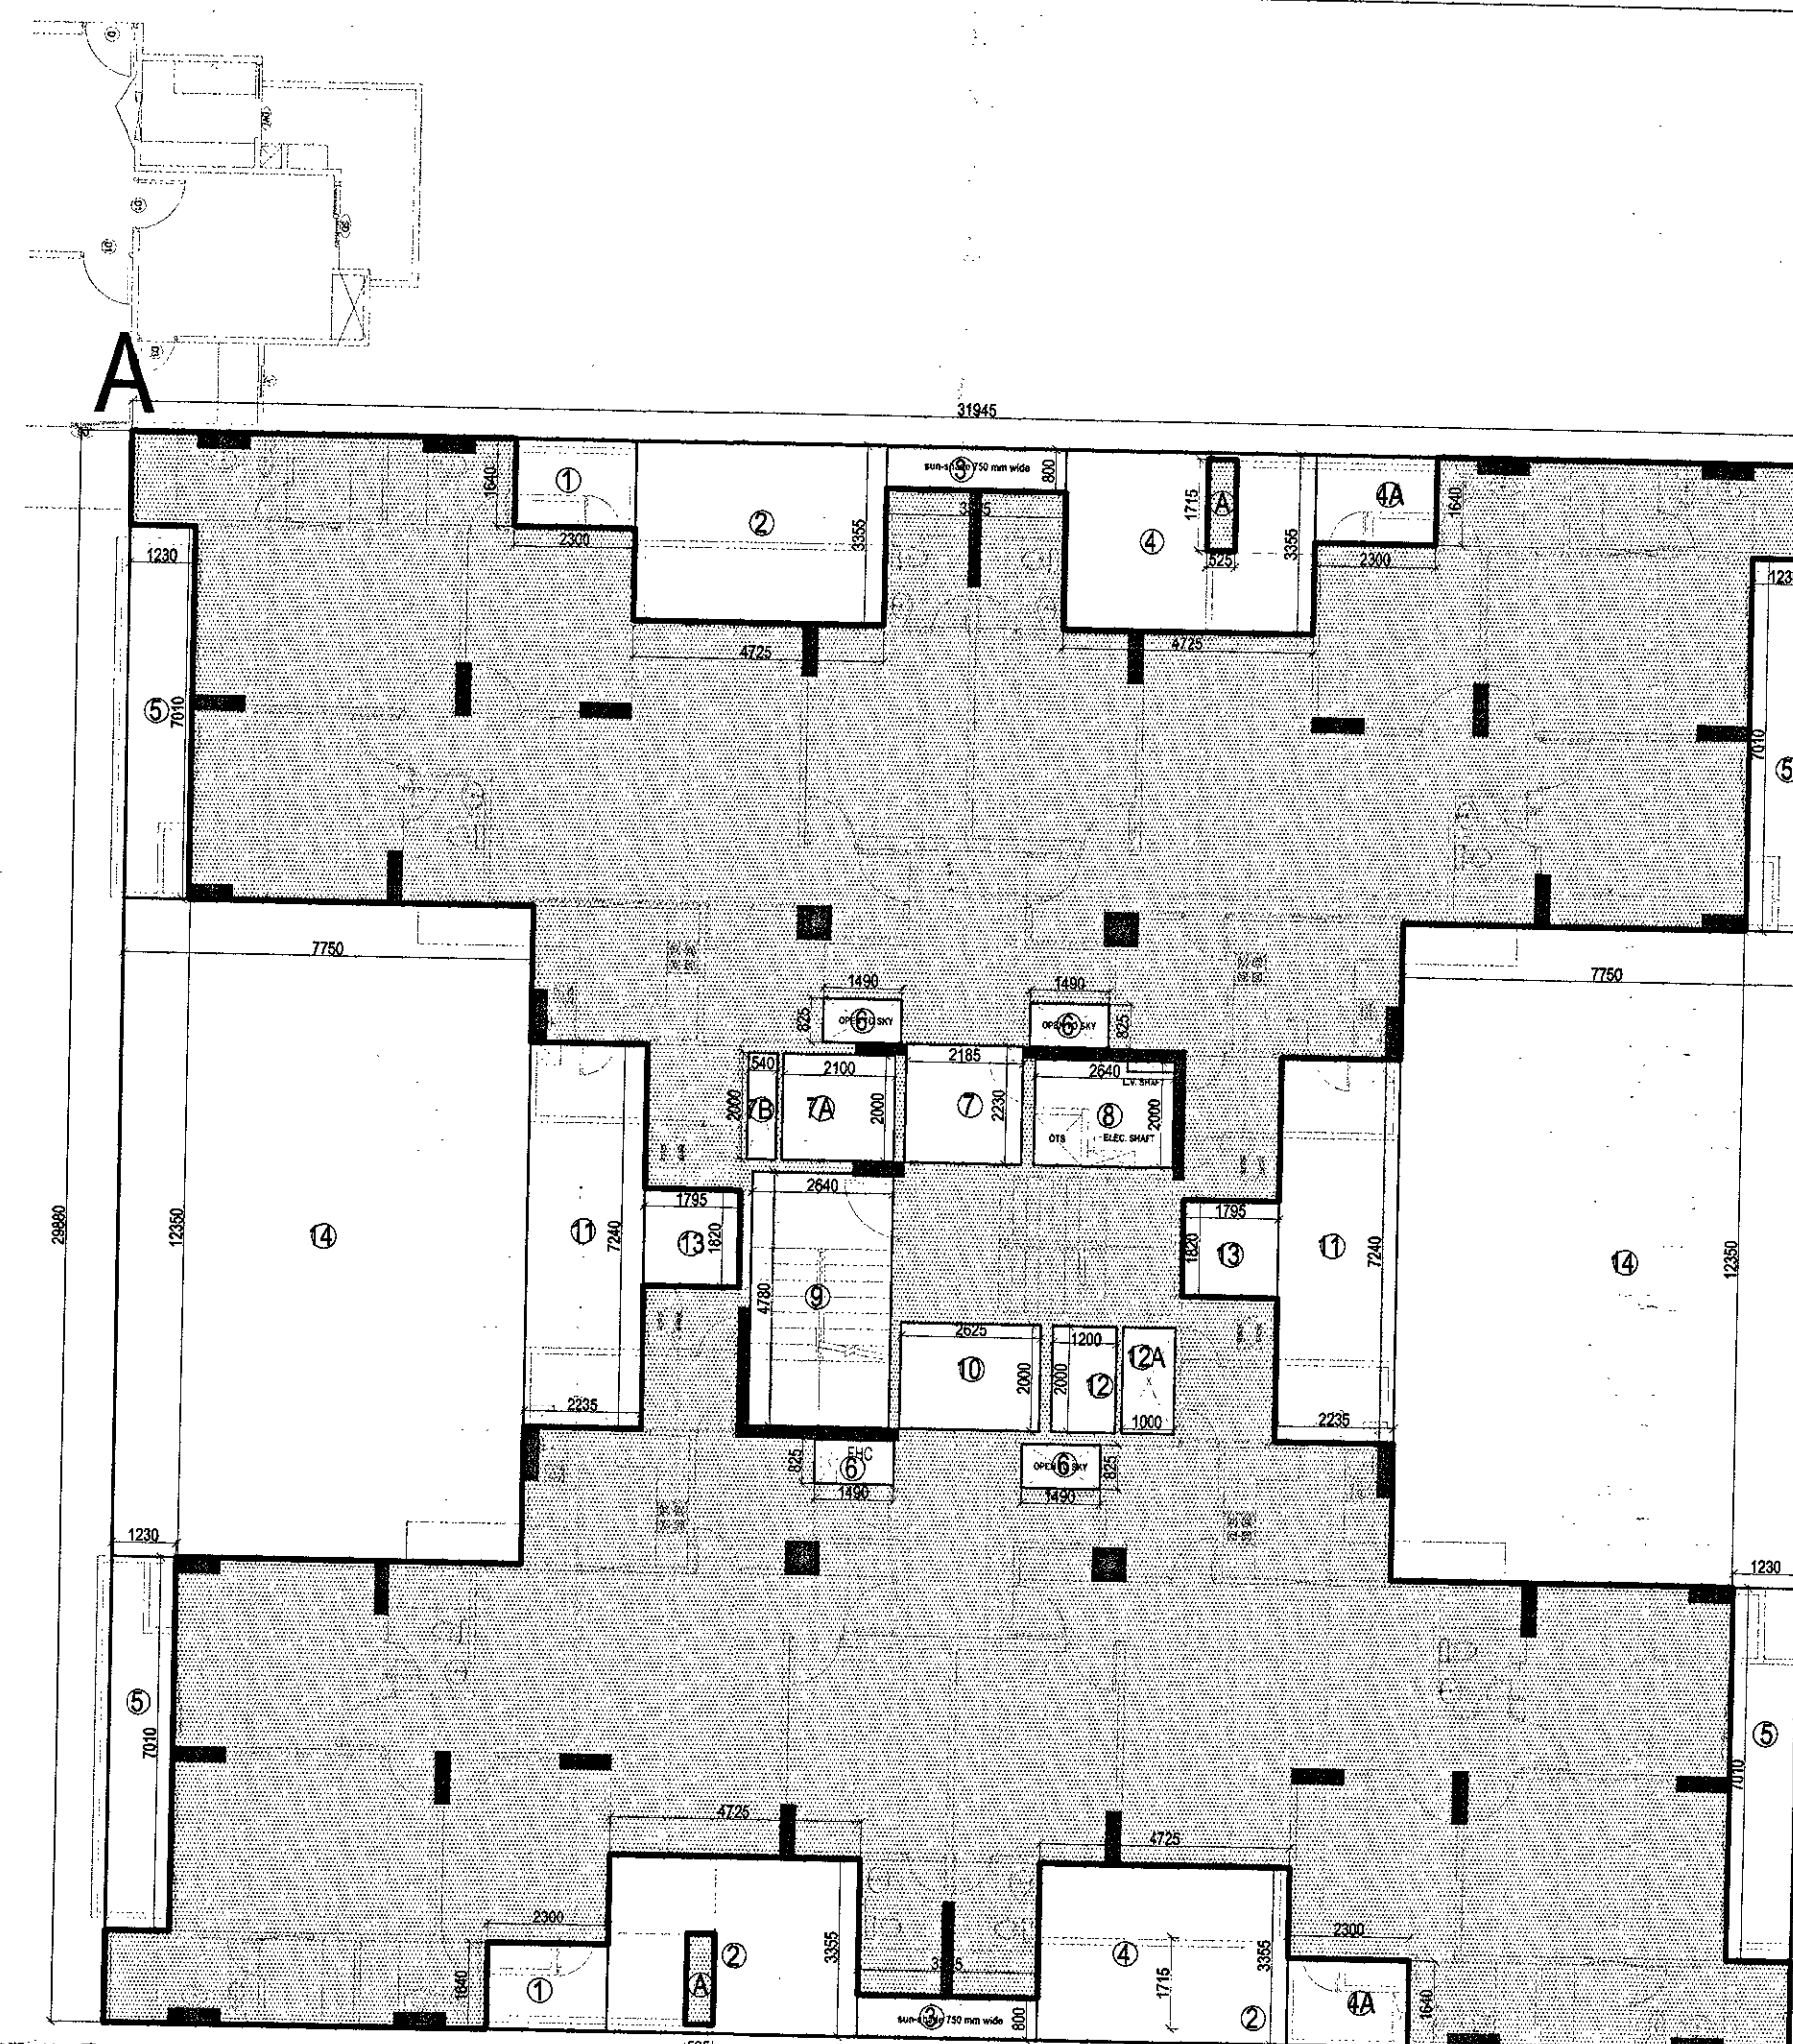

ENVELOP PLAN OF FLOOR LVL.+6650 FLOOR F.A.R.

15% ADDITIONAL F.A.R. CALCULATION				
S. NO.	SIZE	NOS.	AREA	
6	0.825 x	1,490	1	1.23
7	2.185 x	2,230	1	4.87
8	2.640 x	0,915	1	2.42
8A	1.625 x	1,085	1	1.76
9	2.640 x	4,780	1	12.62
10	2.625 x	2,000	1	5.25
11	2.100 x	2,000	1	4.20
12	1.200 x	2,000	1	2.40
A	1.320 x	0,600	4	3.17
B	0.600 x	1,430	4	3.43
		TOTAL		41.35
DEDUCTION (B)				
9A	0.14 x	2.1	X	0.29
TOTAL(B)				0.29
TOTAL(A-B)				41.06

F.A.R. CALCULATION				
S. NO.	SIZE	NOS.	AREA	
A	AREA OF ABCD = 31.945X29.880			954.52
B	AREADEDUCTION			
1	1.640 x	2,300	2	7.54
2	3.355 x	4,725	2	31.70
3	3.395 x	0,800	2	5.43
4	4.725 x	3,355	2	31.70
4A	2.300 x	1,640	2	7.54
5	1.230 x	7,010	4	34.49
6	1.490 x	0,825	4	4.92
7	2.185 x	2,230	1	4.87
7A	2.100 x	2,000	1	4.20
7B	0.540 x	2,000	1	1.08
8	2.640 x	2,000	1	5.28
9	2.640 x	4,780	1	12.62
10	2.625 x	2,000	1	5.25
11	2.235 x	7,240	2	32.36
12	1.200 x	2,000	1	2.40
12A	1.000 x	2,000	1	2.00
13	1.795 x	1,820	2	6.53
14	7.750 x	12,350	2	191.43
		TOTAL		391.36
	AREA.....A - B			563.16
A	1/2(0.525X1.715)			0.90
	TOTAL FAR			564.06

SCHEDULE OF OPENING				
SL.NO.	TYPE	SIZE	SILL LVL.	REMARKS
1.	SD	1550x2300	0.0	2300 ALUM./UPVC ASI/ VENDER
2.	SD1	1200x2300	0.0	2300 ALUM./UPVC ASI/ VENDER
3.	DW	750+600	0.0	2300 ALUM./UPVC ASI/ VENDER
4.	MD	1500x2300	0.0	2300 Wooden
5.	D	1050x2300	0.0	2300 Wooden
6.	D1	1000x2100	0.0	2100 Wooden
7.	D2	900x2100	0.0	2100 Wooden
8.	D3	750x2100	0.0	2100 Wooden
9.	D4	950x2100	0.0	2100 Wooden
10.	W	1500x1350	950	2300 ALUM./UPVC ASI/ VENDER
11.	W1	1000x1350	950	2300 ALUM./UPVC ASI/ VENDER
12.	W2	600x1350	950	2300 ALUM./UPVC ASI/ VENDER
13.	V	600x1000	1100	2100 Wooden

SUBMISSION DRAWING FOR PROPOSED GROUP HOUSING AT PLOT NO. 06A SECTOR TECH ZONE-4, GREATER NOIDA

OWNER LA- RESIDENTIA DEVELOPERS PVT. LTD

ARCHITECT NATIONAL ARCHITECTS & ENGINEERS
14, OLD NAVYUG MARKET, GHAZIABAD-201001, PHONE NO. 0120-2713334

DRAWING TITLE TOWER- T7 (+6650 LVL.) DRAWING NO. 10

NORTH SCALE 1:100

ARCH. SEAL & SIG. R.C. Jain
B. ARCH (Roorkee)
L.No. 02/15179
National Architect & Engineers
14, Old Navyug Market,
GHAZIABAD-201001

ARCHITECT R.C. JAIN B.ARCH [ROORKEE]

OWNERS SIG.
For La-Residentia Developers Private Ltd.
Director