




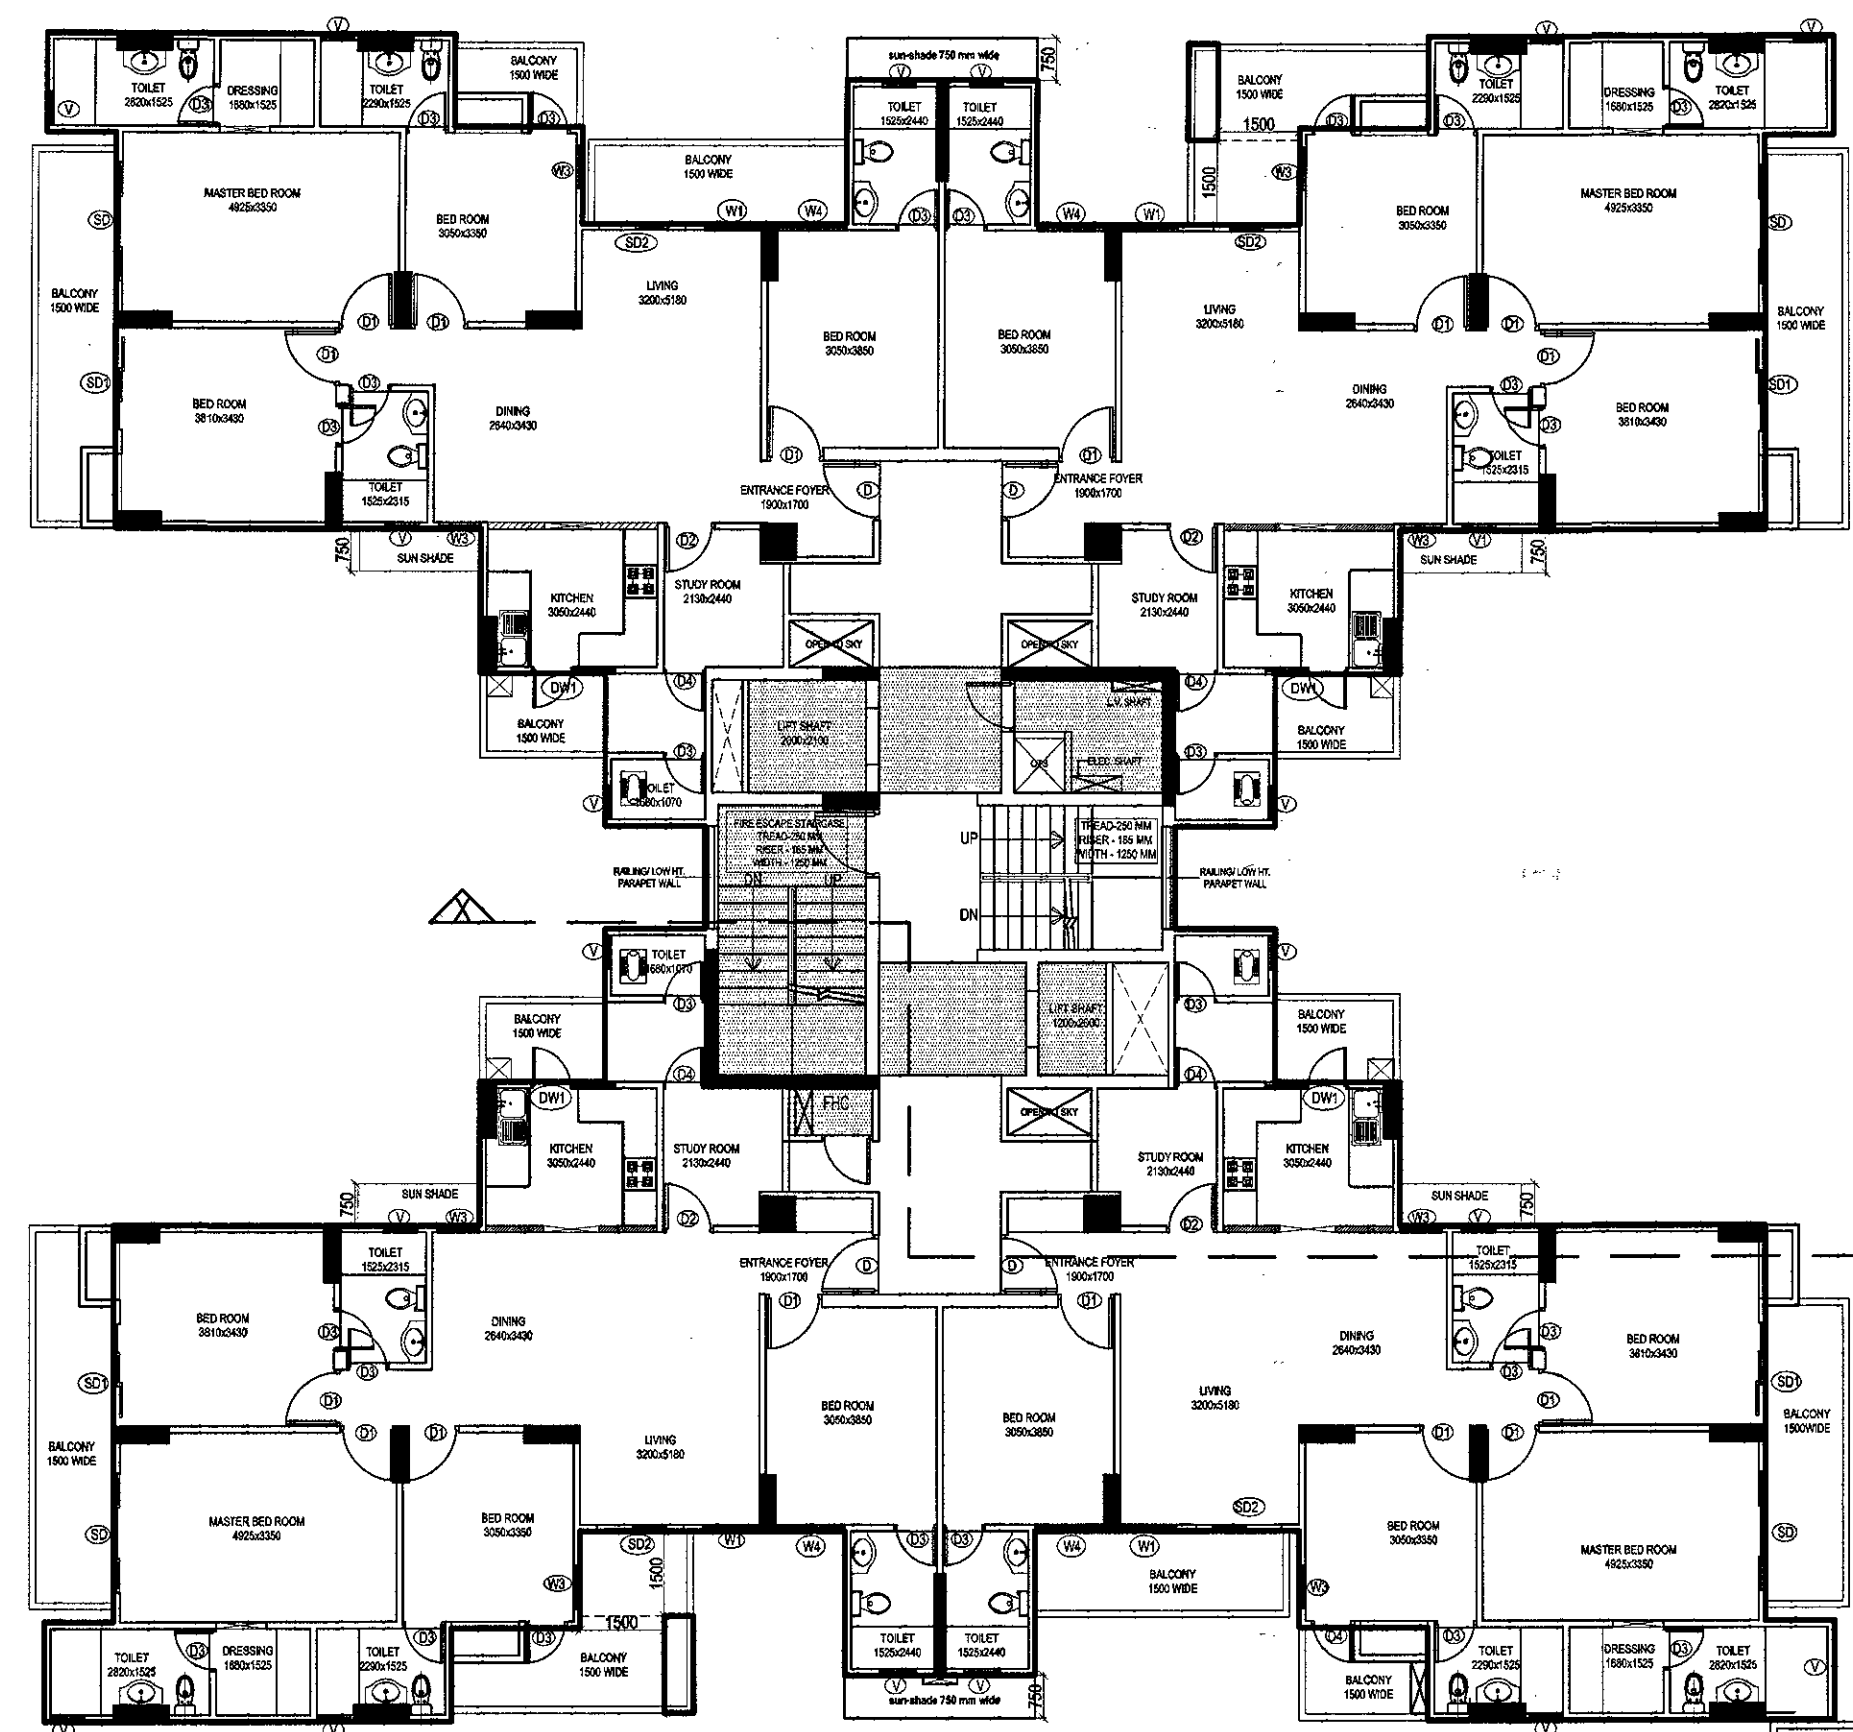

TOWER-39
(FLOOR LVL.+6650)

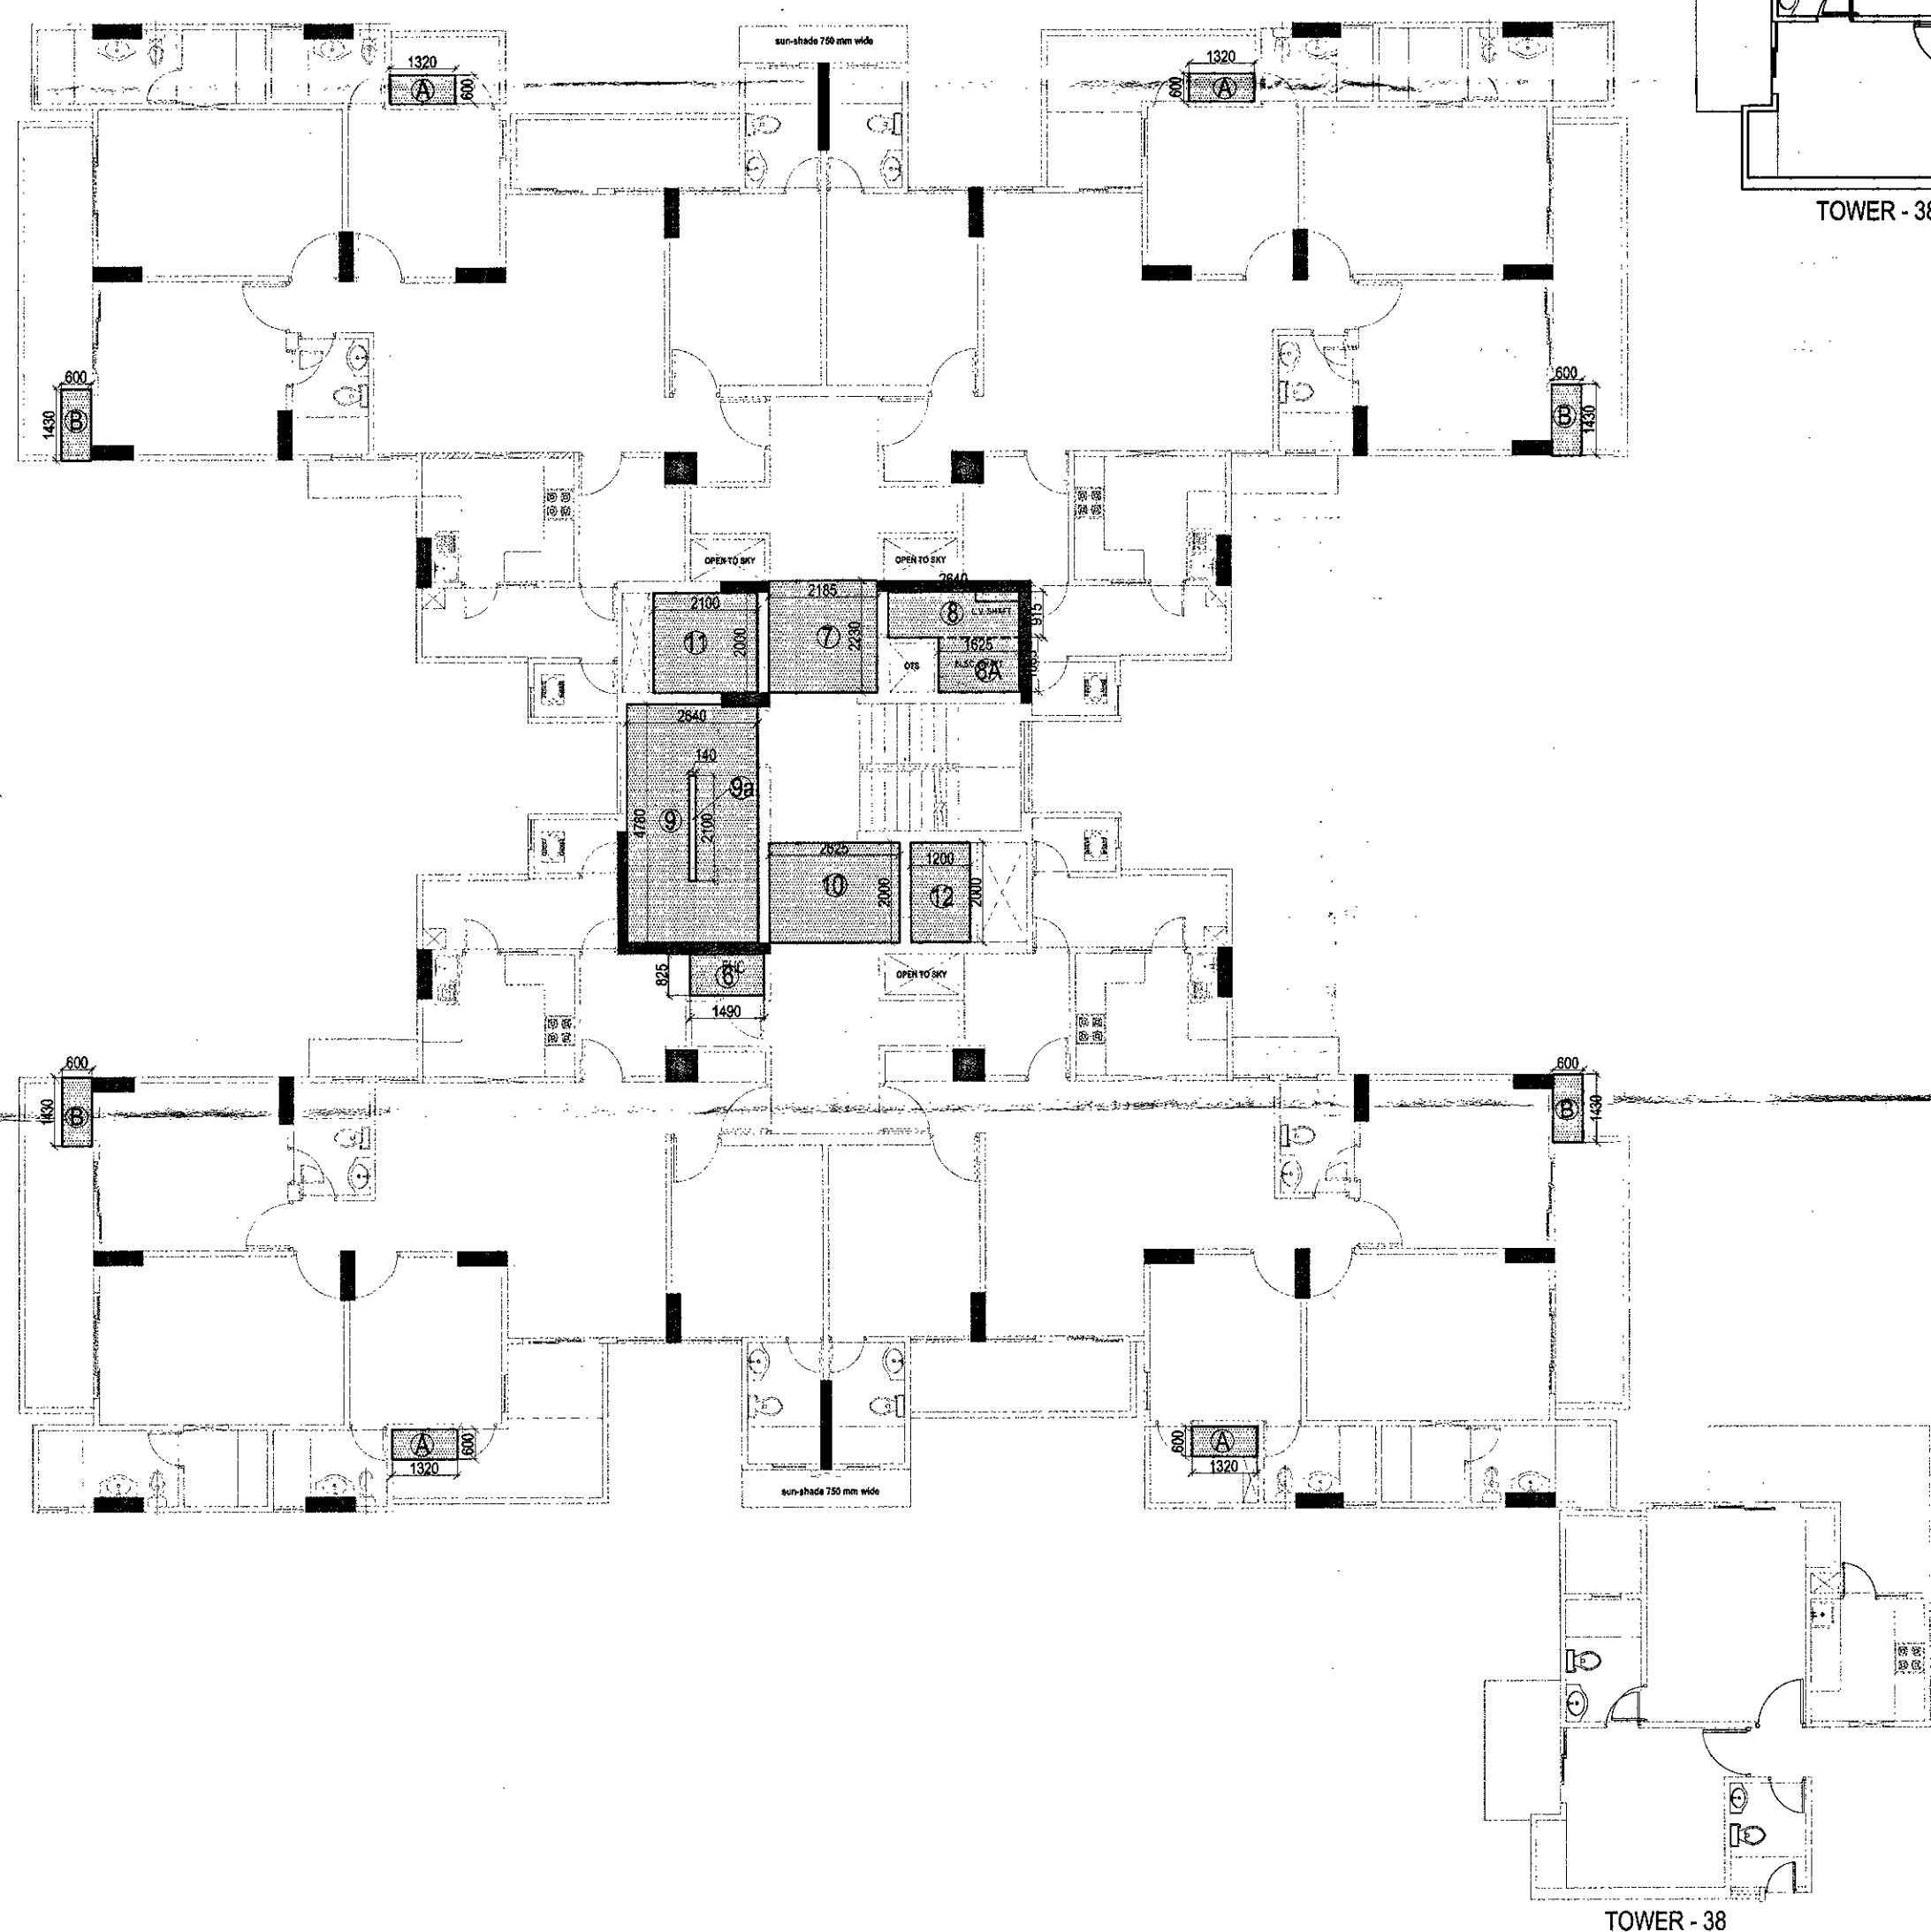

TOWER - 38

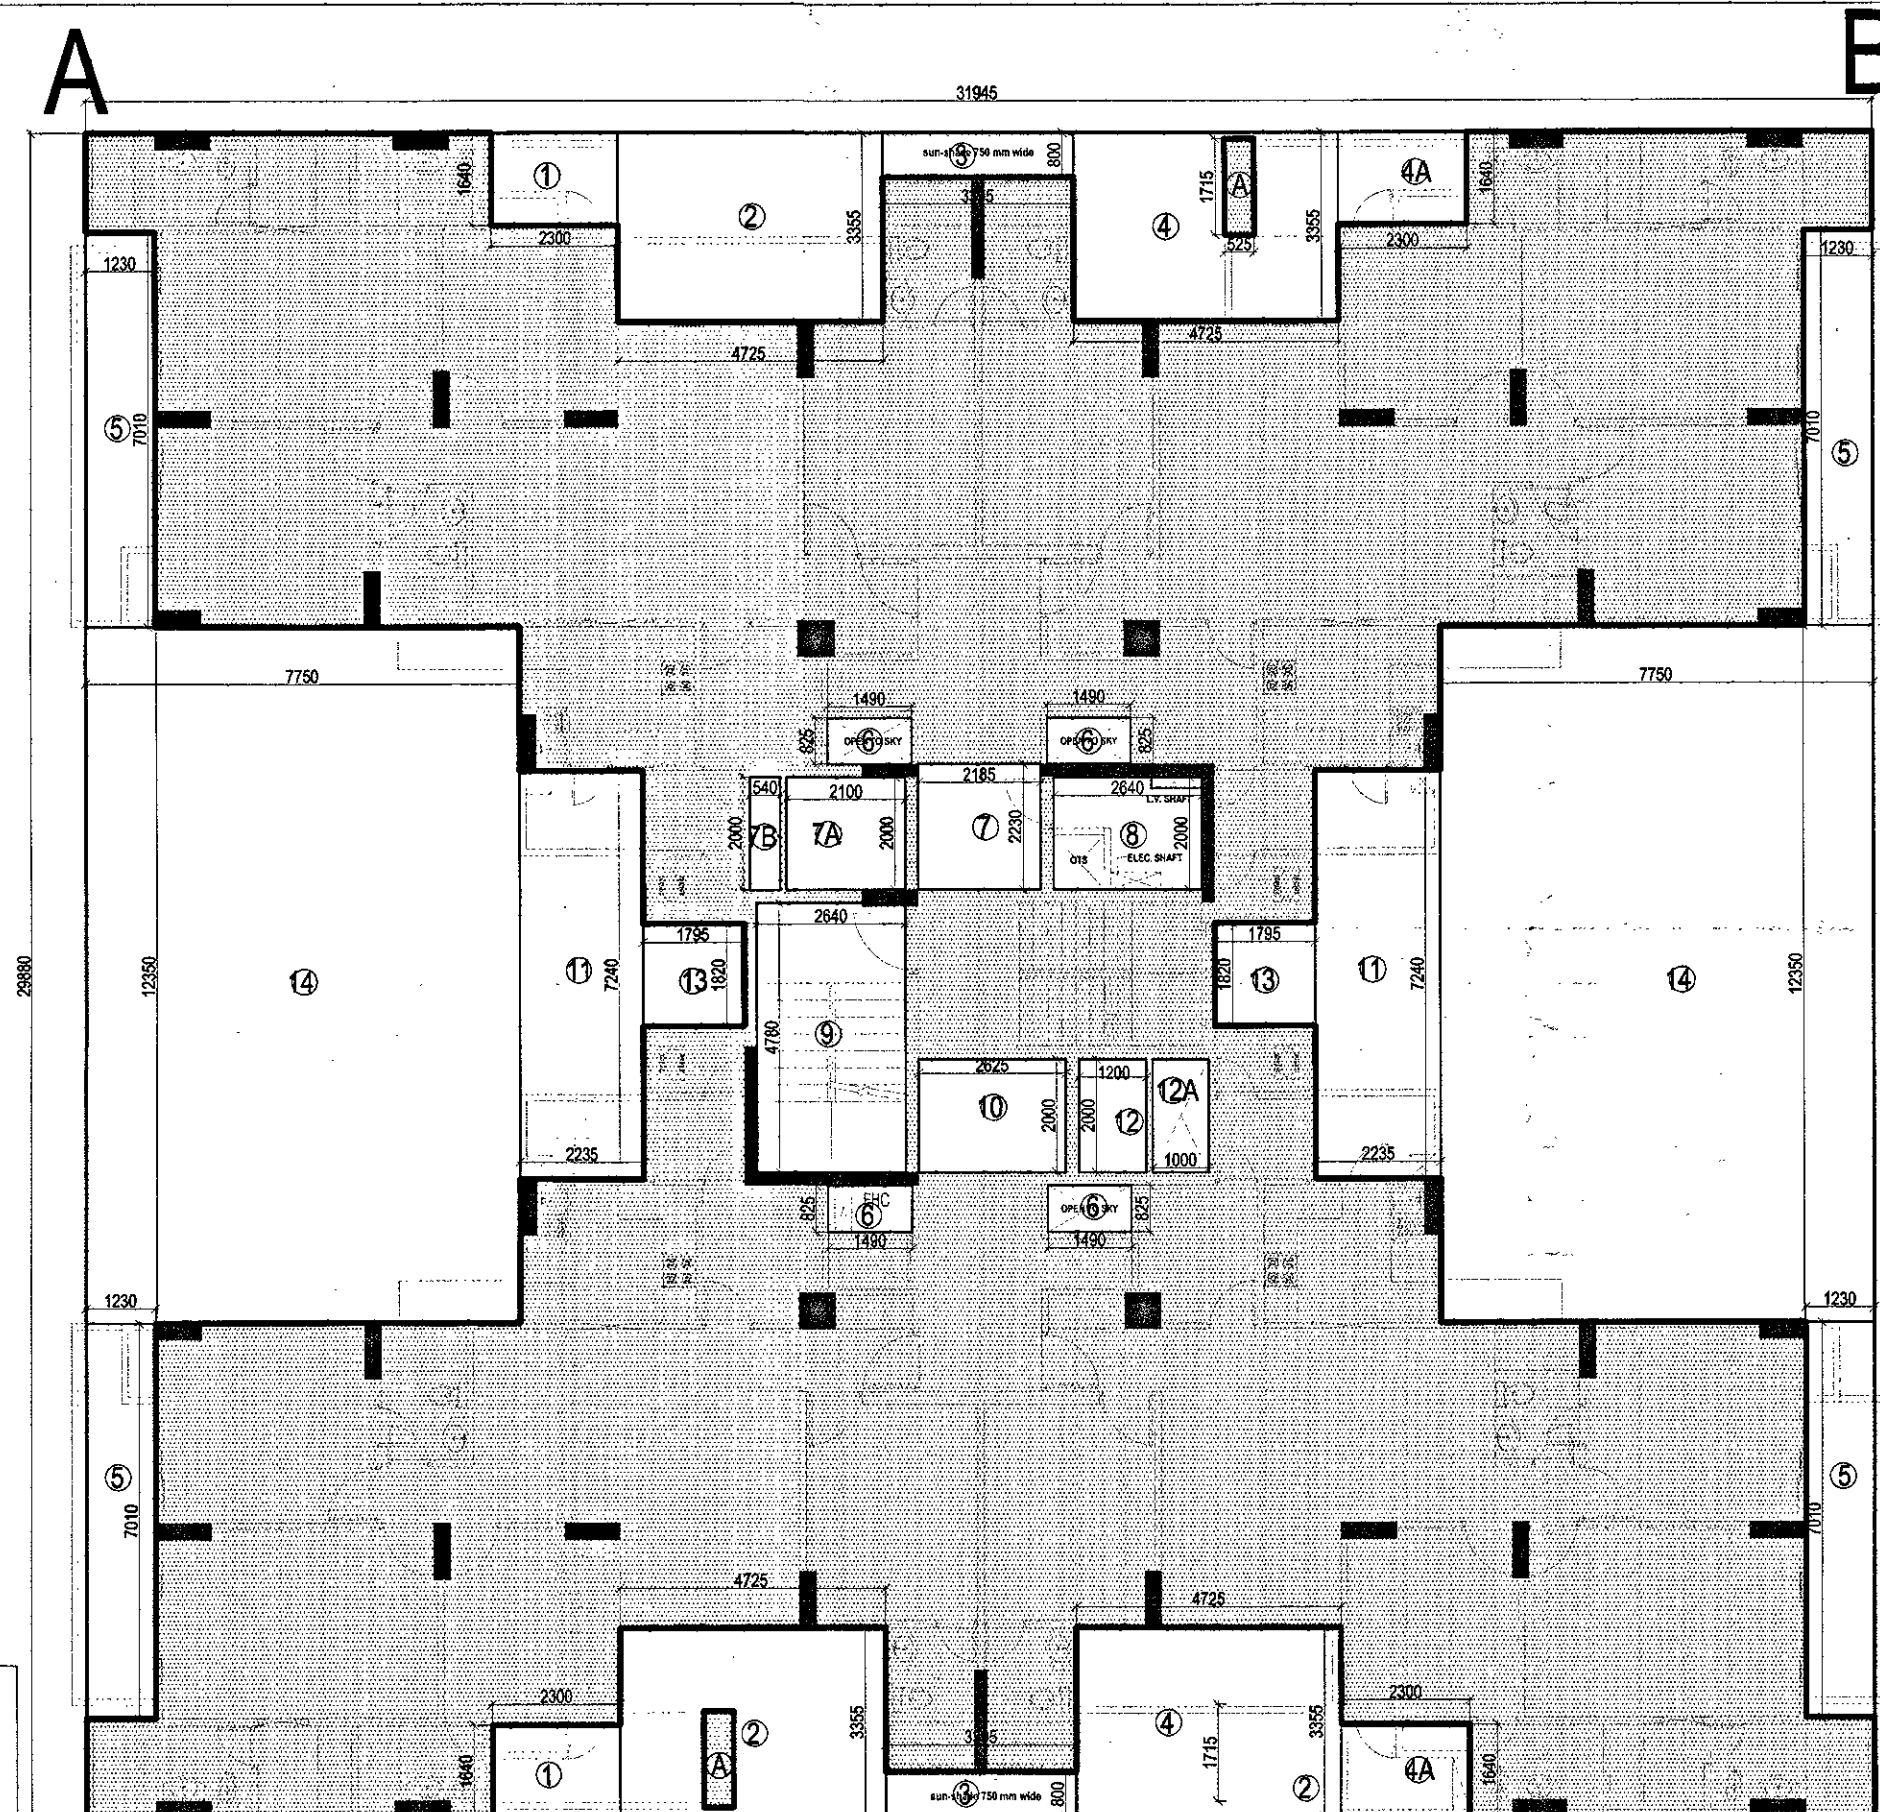

ENVELOP PLAN OF FLOOR LVL.+6650 FLOOR F.A.R.

15% ADDITIONAL F.A.R. CALCULATION				
S. NO.	SIZE	NOS.	AREA	
6	0.825 x 1.490	1	1.23	
7	2.185 x 2.230	1	4.87	
8	2.640 x 0.915	1	2.42	
8A	1.625 x 1.085	1	1.76	
9	2.640 x 4.780	1	12.62	
10	2.625 x 2.000	1	5.25	
11	2.100 x 2.000	1	4.20	
12	1.200 x 2.000	1	2.40	
A	1.320 x 0.600	4	3.17	
B	0.600 x 1.430	4	3.43	
		TOTAL	41.35	
DEDUCTION (B)				
9A	0.14 x 2.1	X	0.29	
			0.29	
			TOTAL(A-B)	41.06

F.A.R. CALCULATION				
S. NO.	SIZE	NOS.	AREA	
A	AREA OF ABCD = 31.945X29.880			954.52
B	AREADEDUCTION			
1	1.640 x 2.300	2	7.54	
2	3.355 x 4.725	2	31.70	
3	3.395 x 0.800	2	5.43	
4	4.725 x 3.355	2	31.70	
4A	2.300 x 1.640	2	7.54	
5	1.230 x 7.010	4	34.49	
6	1.490 x 0.825	4	4.92	
7	2.185 x 2.230	1	4.87	
7A	2.100 x 2.000	1	4.20	
7B	0.540 x 2.000	1	1.08	
8	2.640 x 2.000	1	5.28	
9	2.640 x 4.780	1	12.62	
10	2.625 x 2.000	1	5.25	
11	2.235 x 7.240	2	32.36	
12	1.200 x 2.000	1	2.40	
12A	1.000 x 2.000	1	2.00	
13	1.795 x 1.820	2	6.53	
14	7.750 x 12.350	2	191.43	
		TOTAL	391.36	
		AREA.....A - B	563.16	
A	1/2(0.525X1.715)	2	0.90	
		TOTAL FAR	564.06	

SL.NO.	TYPE	SIZE	SILL LVL.	LINTEL LVL.	NOS.	REMARKS
1.	SD	1550x2300	0.0	2300	2300	ALUM./UPVC AS/ VENDER
2.	SD1	1200x2300	0.0	2300	2300	ALUM./UPVC AS/ VENDER
3.	DW	750+600	0.0	2300	2300	ALUM./UPVC AS/ VENDER
4.	MD	1500x2300	0.0	2300	2300	Wooden
5.	D	1050x2300	0.0	2300	2300	Wooden
6.	D1	1000x2100	0.0	2100	2100	Wooden
7.	D2	900x2100	0.0	2100	2100	Wooden
8.	D3	750x2100	0.0	2100	2100	Wooden
9.	D4	950x2100	0.0	2100	2100	Wooden
10.	W	1500x1350	950	2300	2300	ALUM./UPVC AS/ VENDER
11.	W1	1000x1350	950	2300	2300	ALUM./UPVC AS/ VENDER
12.	W2	600x1350	950	2300	2300	ALUM./UPVC AS/ VENDER
13.	V	600x1000	1100	2100	2100	Wooden

SUBMISSION DRAWING FOR PROPOSED GROUP
HOUSING AT PLOT NO. 06A SECTOR TECH
ZONE-4, GREATER NOIDA

OWNER
LA- RESIDENTIA DEVELOPERS
PVT. LTD

ARCHITECT
NATIONAL ARCHITECTS & ENGINEERS
14, OLD NAVYUG MARKET, GHAZIABAD-201001, PHONE NO. 0120-2713334

DRAWING TITLE
TOWER- 39
(+6650 LVL.)

DRAWING NO.
12

NORTH

SCALE
1:100

ARCH. SEAL & SIG.
R. C. Jain
B.Arch (RKE)
National Architect & Engineers
14, Old Navyug Market,
GHAZIABAD-201001

OWNERS SIG.
For La Residentia Developers Private Ltd.
Director

ARCHITECT R. C. JAIN B.Arch [ROORKEE]