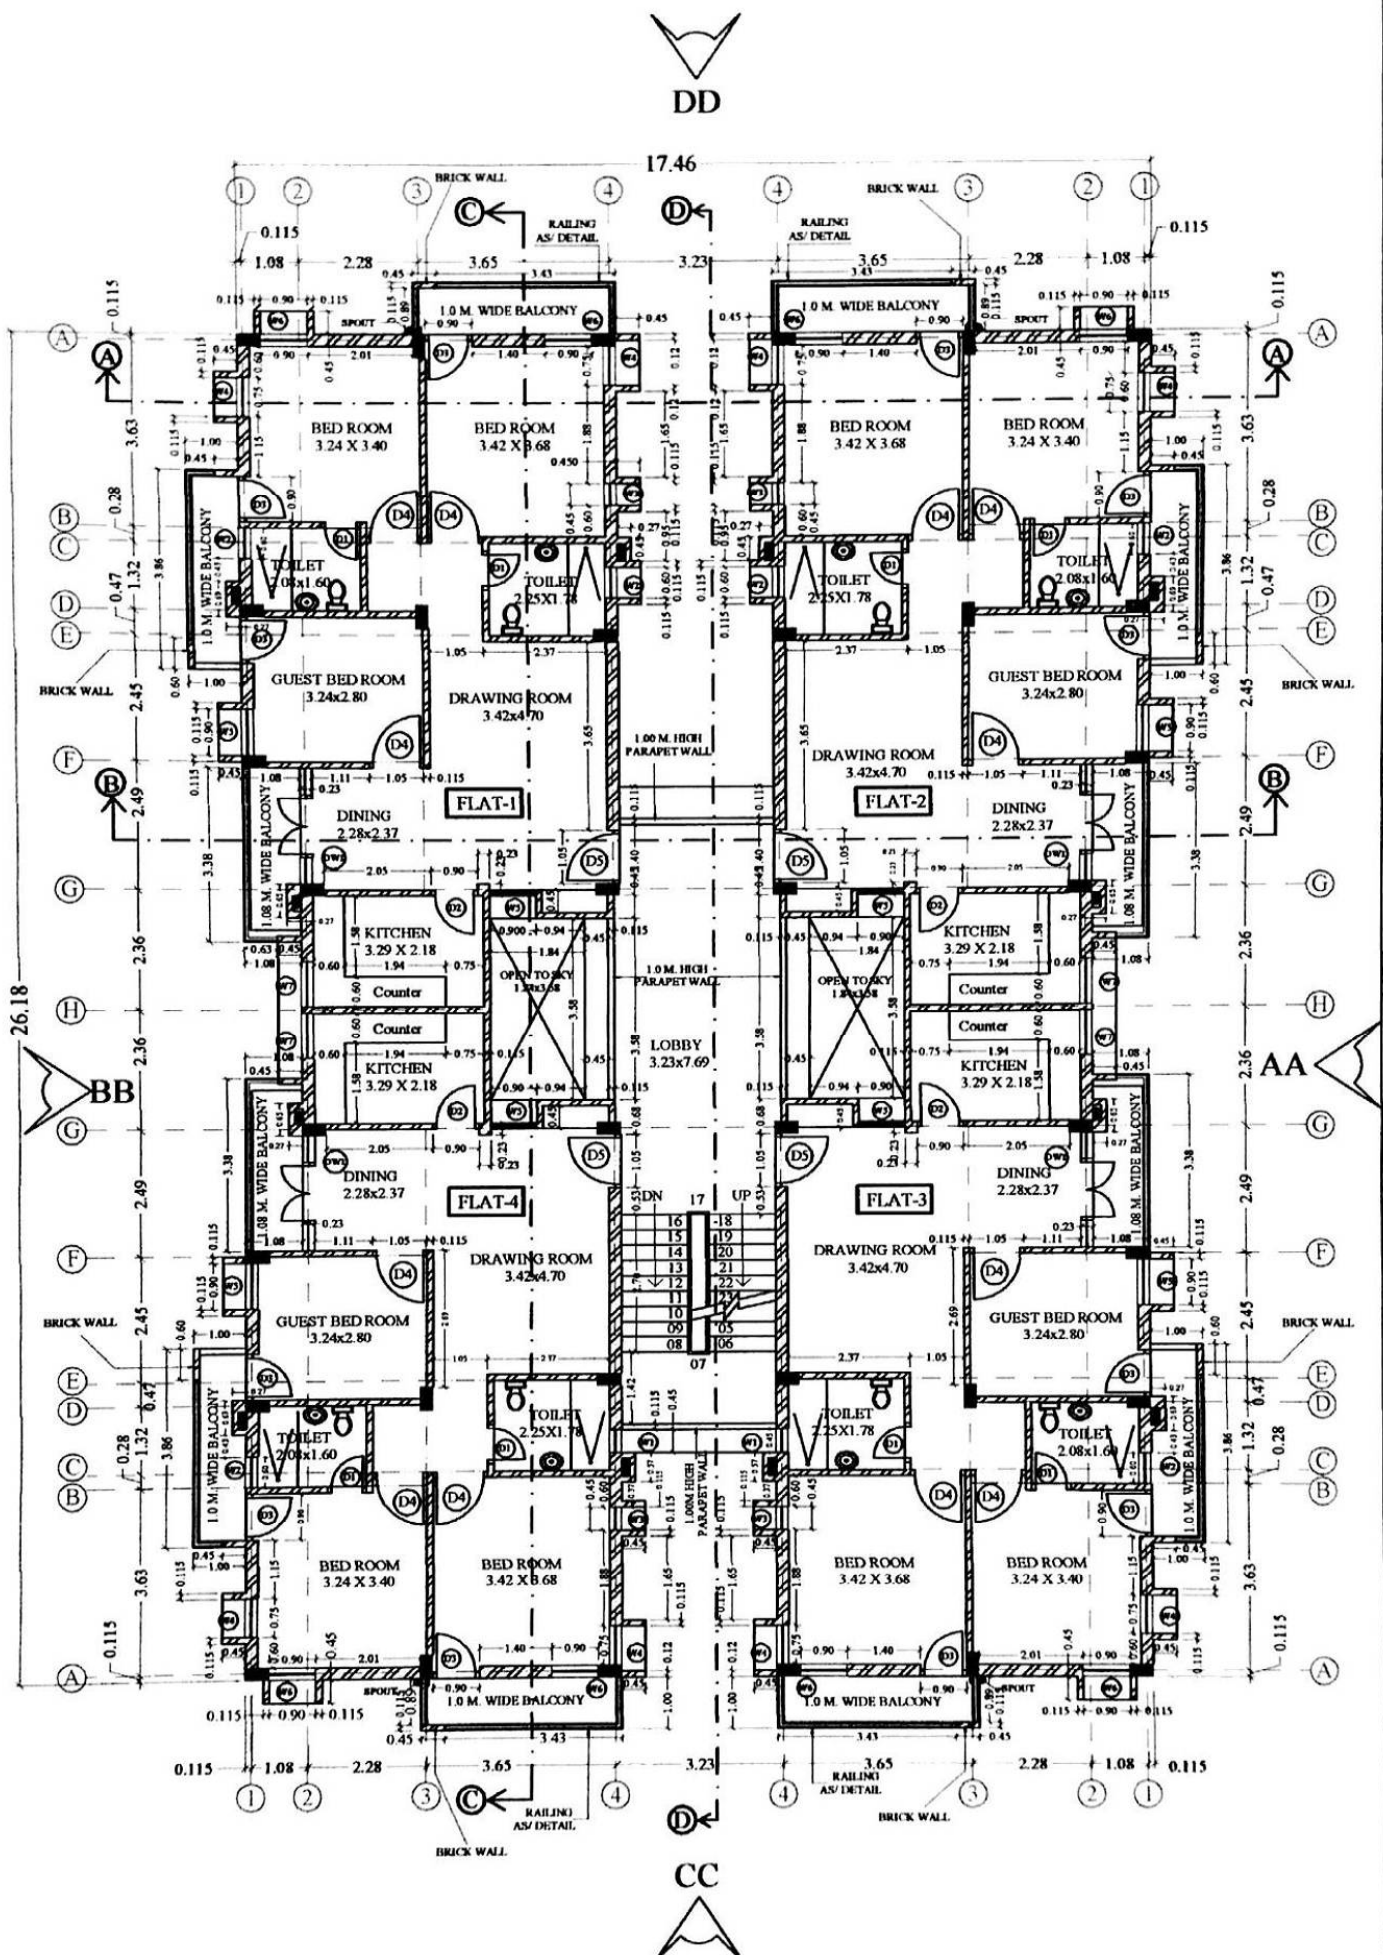


THIS DRAWING IS THE PROPERTY OF M/S. V. DESIGN / AN ANTPAM AGARWAL.
IT SHALL NOT BE COPIED OR USED WITHOUT THEIR WRITTEN PERMISSION.
IT SHALL BE KNOWN TO A THIRD PARTY IN PART OR AS A WHOLE
THAT THE DRAWING IS THE PROPERTY OF M/S. V. DESIGN / AN ANTPAM AGARWAL
AND SHALL BE DUPLICATED FOR THE PURPOSE OTHER THAN THE EXAMINED PURPOSE.NOTE:
DRAWING IS TO BE READ ONLY NOT MEASURED.
ANY DISCREPANCY SHOULD BE BROUGHT TO NOTICE IMMEDIATELY.
ALL DIMENSIONS ARE IN METERS.

MIG D

TITLE-TYPICAL FLOOR WORKING DRAWING
DRAWING NO. - W5 (MIG)DATE: 05-08-2013
SCALE: AS SHOWN
BY: V. DESIGN / AN ANTPAM AGARWAL
CHECK BY: A

ASST. ENGINEER EX. ENGINEER TOWN PLANNER SECRETARY VICE CHAIRMAN OWNER:-

VIRSAKUPUR DEVELOPMENT AUTHORITY,
GORAKHPUR

APPROVED BY:
V. DESIGN / AN ANTPAM AGARWAL
DATE: 05-08-2013
SCALE: AS SHOWN
BY: V. DESIGN / AN ANTPAM AGARWAL
CHECK BY: A