


THIS DRAWING IS THE PROPERTY OF M.A.V. ENGINEERING AND ARCHITECTURAL WORKS. IT SHALL NOT BE COPIED OR USED WITHOUT THEIR WRITTEN PERMISSION. ANY REPRODUCTION OR TRANSMISSION IN ANY FORM OR BY ANY MEANS, WITHOUT THE WRITTEN PERMISSION OF THE ARCHITECT, SHALL BE CONSIDERED AS AN INFRINGEMENT OF THE COPYRIGHT. ALL DIMENSIONS ARE IN MM.

'MIG ID'

TITLE - TYPICAL FLOOR SANITARY Dwg
DRAWING NO. - W16 (MIG ID)

LEGEND

- | | | |
|-----|------------------|---|
| NT | NAHANI TRAP | ➔ |
| CT | CULLI TRAP | ➔ |
| WWP | WASTE WATER PIPE | ➔ |
| RWP | RAIN WATER PIPE | ➔ |
| SP | SOIL PIPE | ➔ |
| MH | MANHOLE | ➔ |

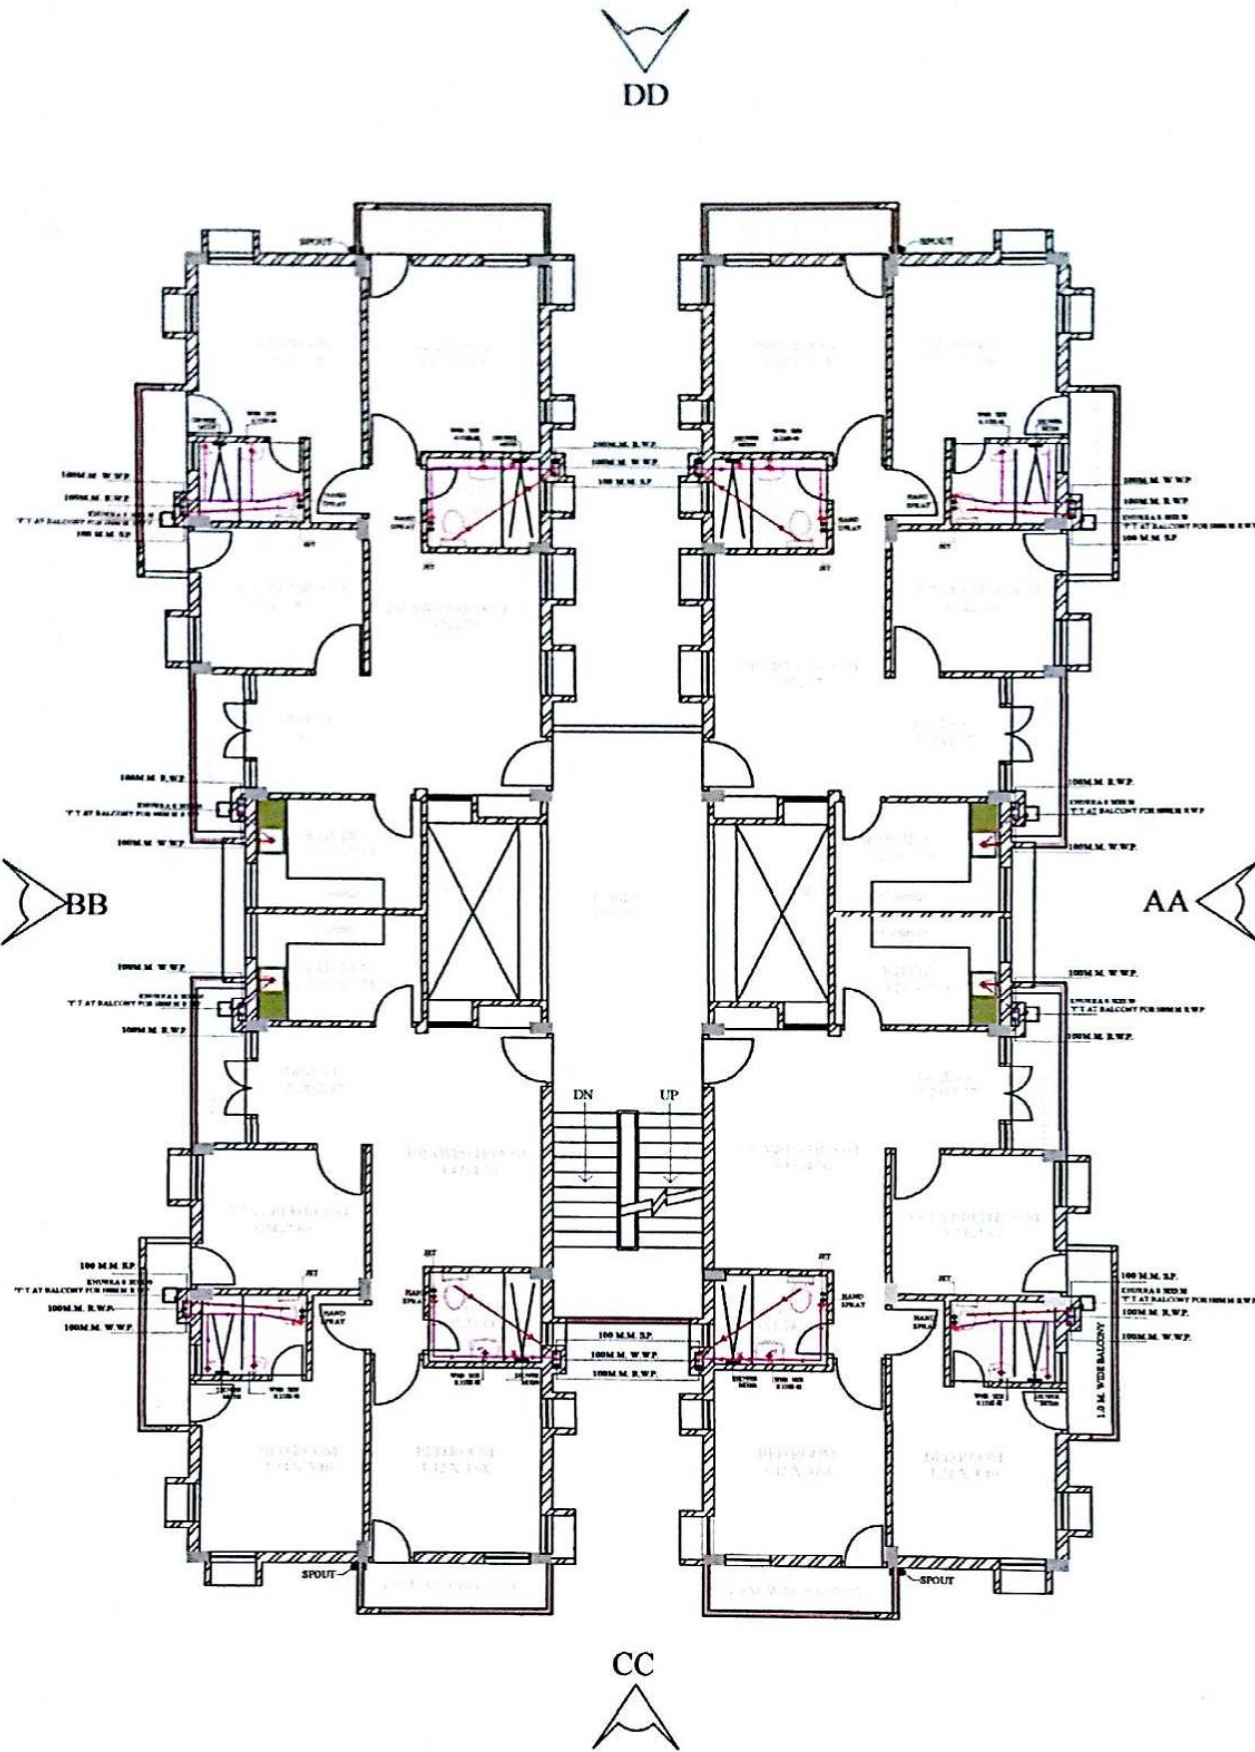

DATE: 20-08-2015
SCALE: 1/4" = 1'-0"
DRW. BY: A
CHK. BY: A

ASST. ENGINEER	EX. ENGINEER	TOWN PLANNER	SECRETARY	VICE CHAIRMAN	OWNER:- GORAKHPUR DEVELOPMENT AUTHORITY, GORAKHPUR.	ARCHITECTS:- M. A. V. ENGINEERING AND ARCHITECTURAL WORKS CL-40/11, PHASE I, DHOWA BYEPASS ROAD, GORAKHPUR. CL-40, Right Hand, Phase II, Dhowa Bypass Road, GORAKHPUR. E-MAIL: mavengr@gmail.com
----------------	--------------	--------------	-----------	---------------	---	---

Ar. Anupam Agarwal
B Arch. (hons)
Consultant Architect & Interior Designer
COA, Reg. No. C.A./94/16911