
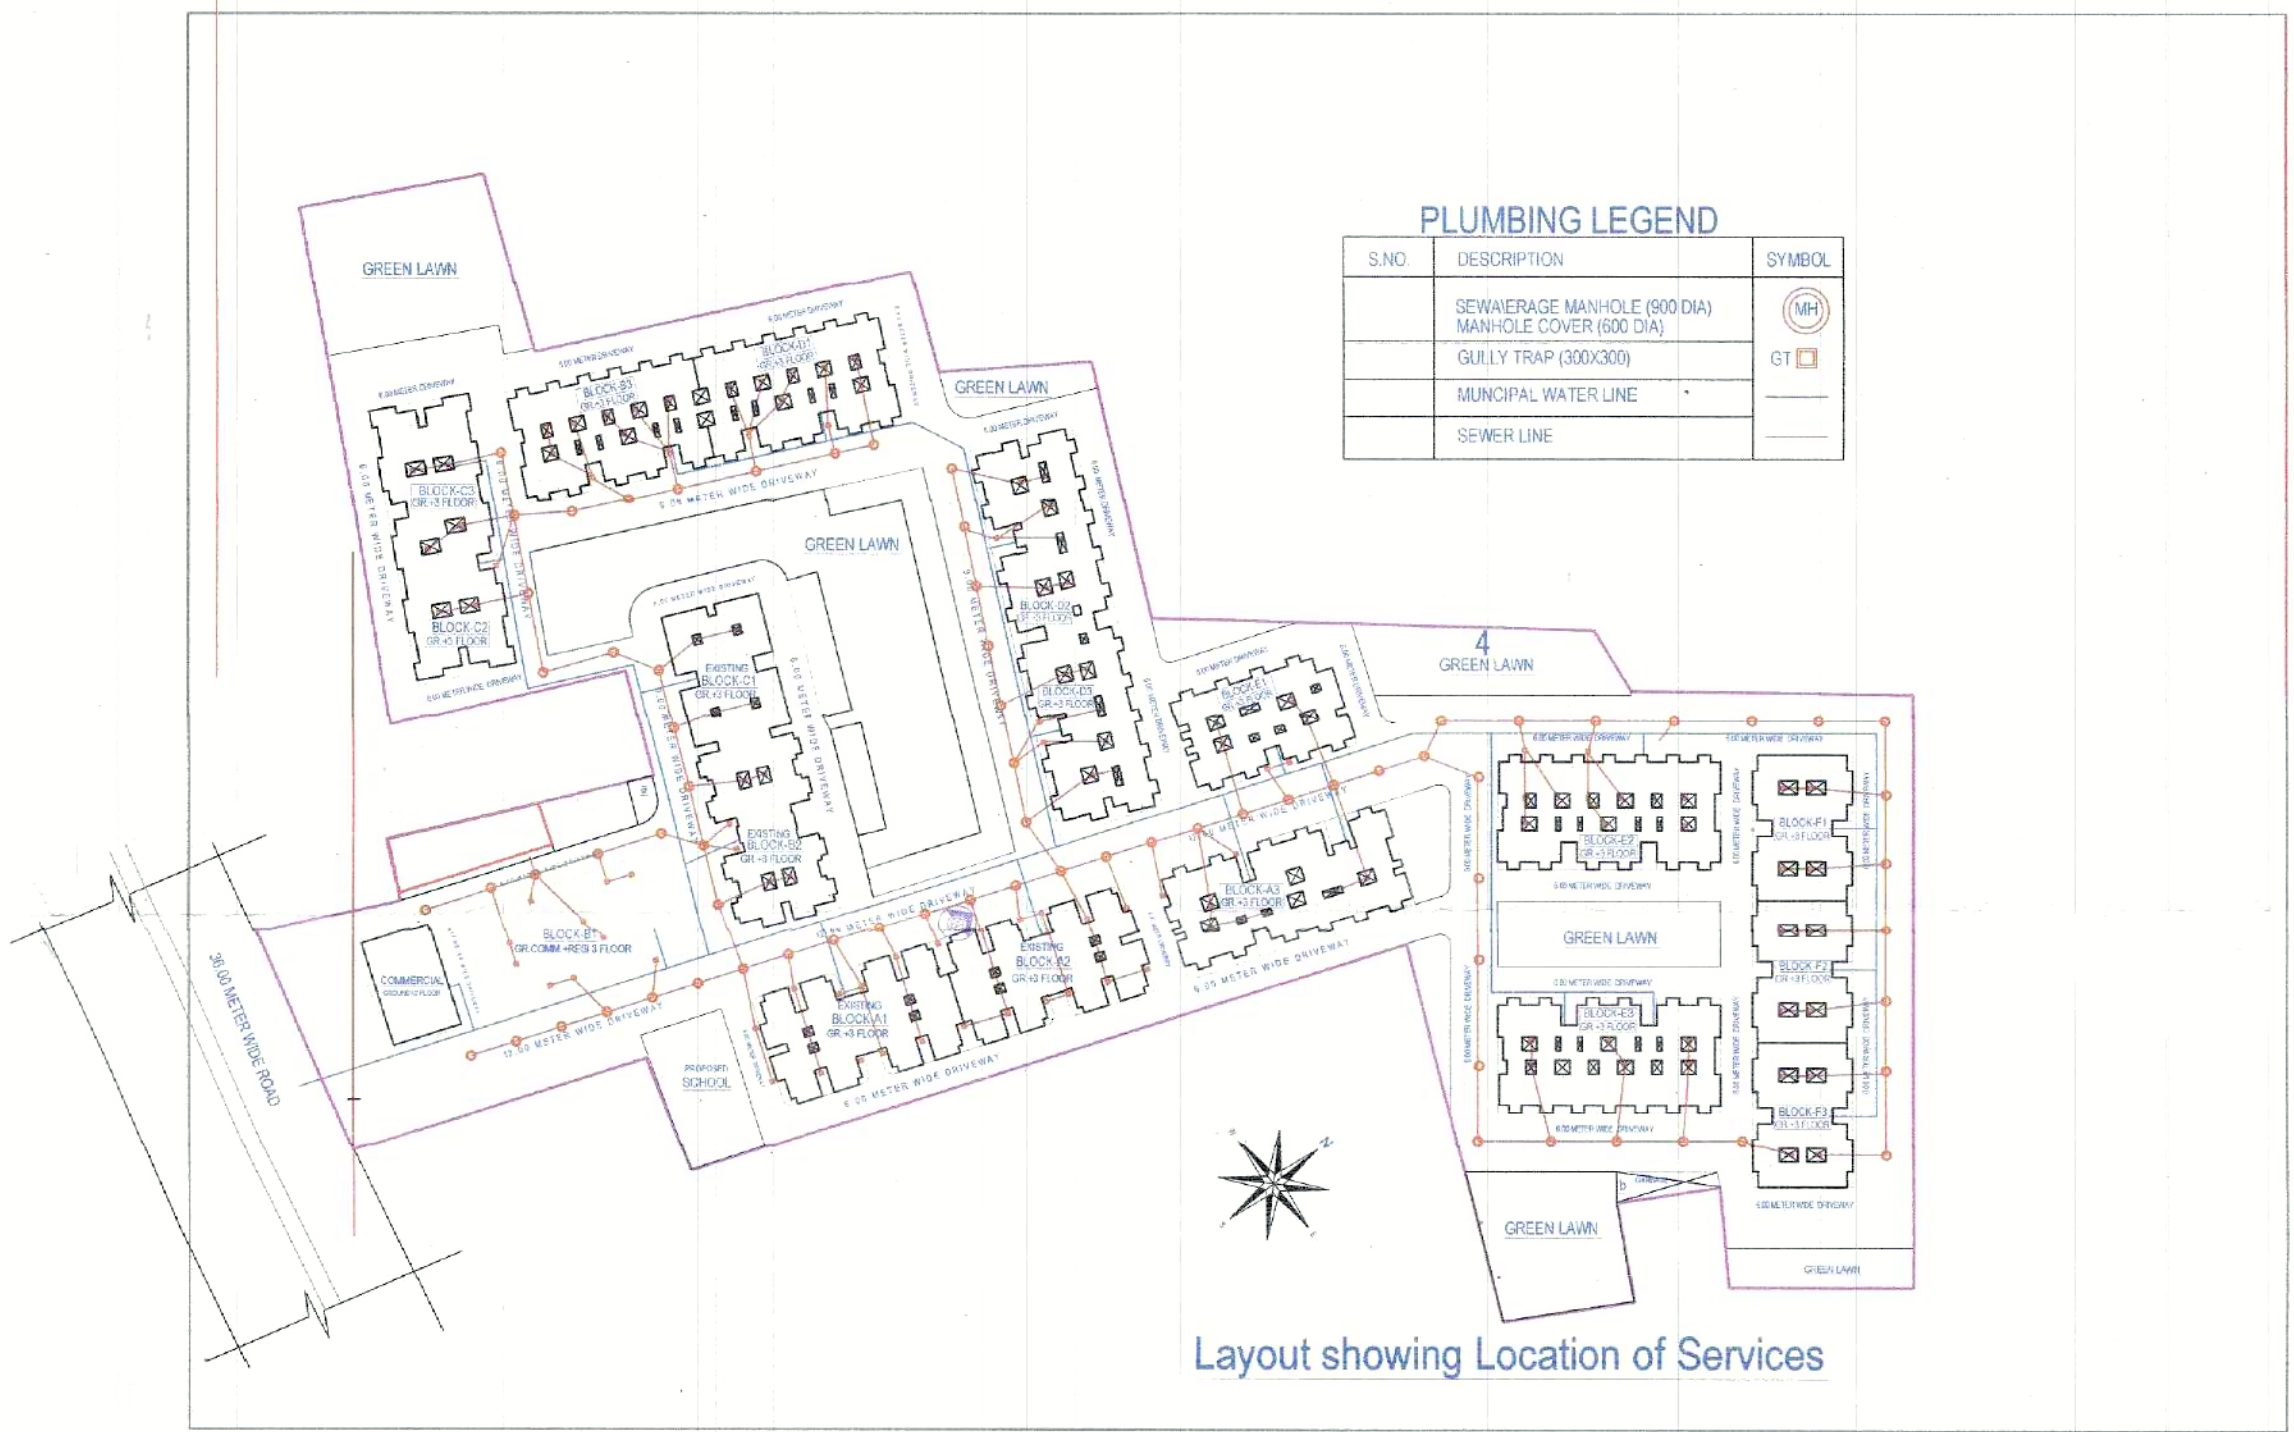
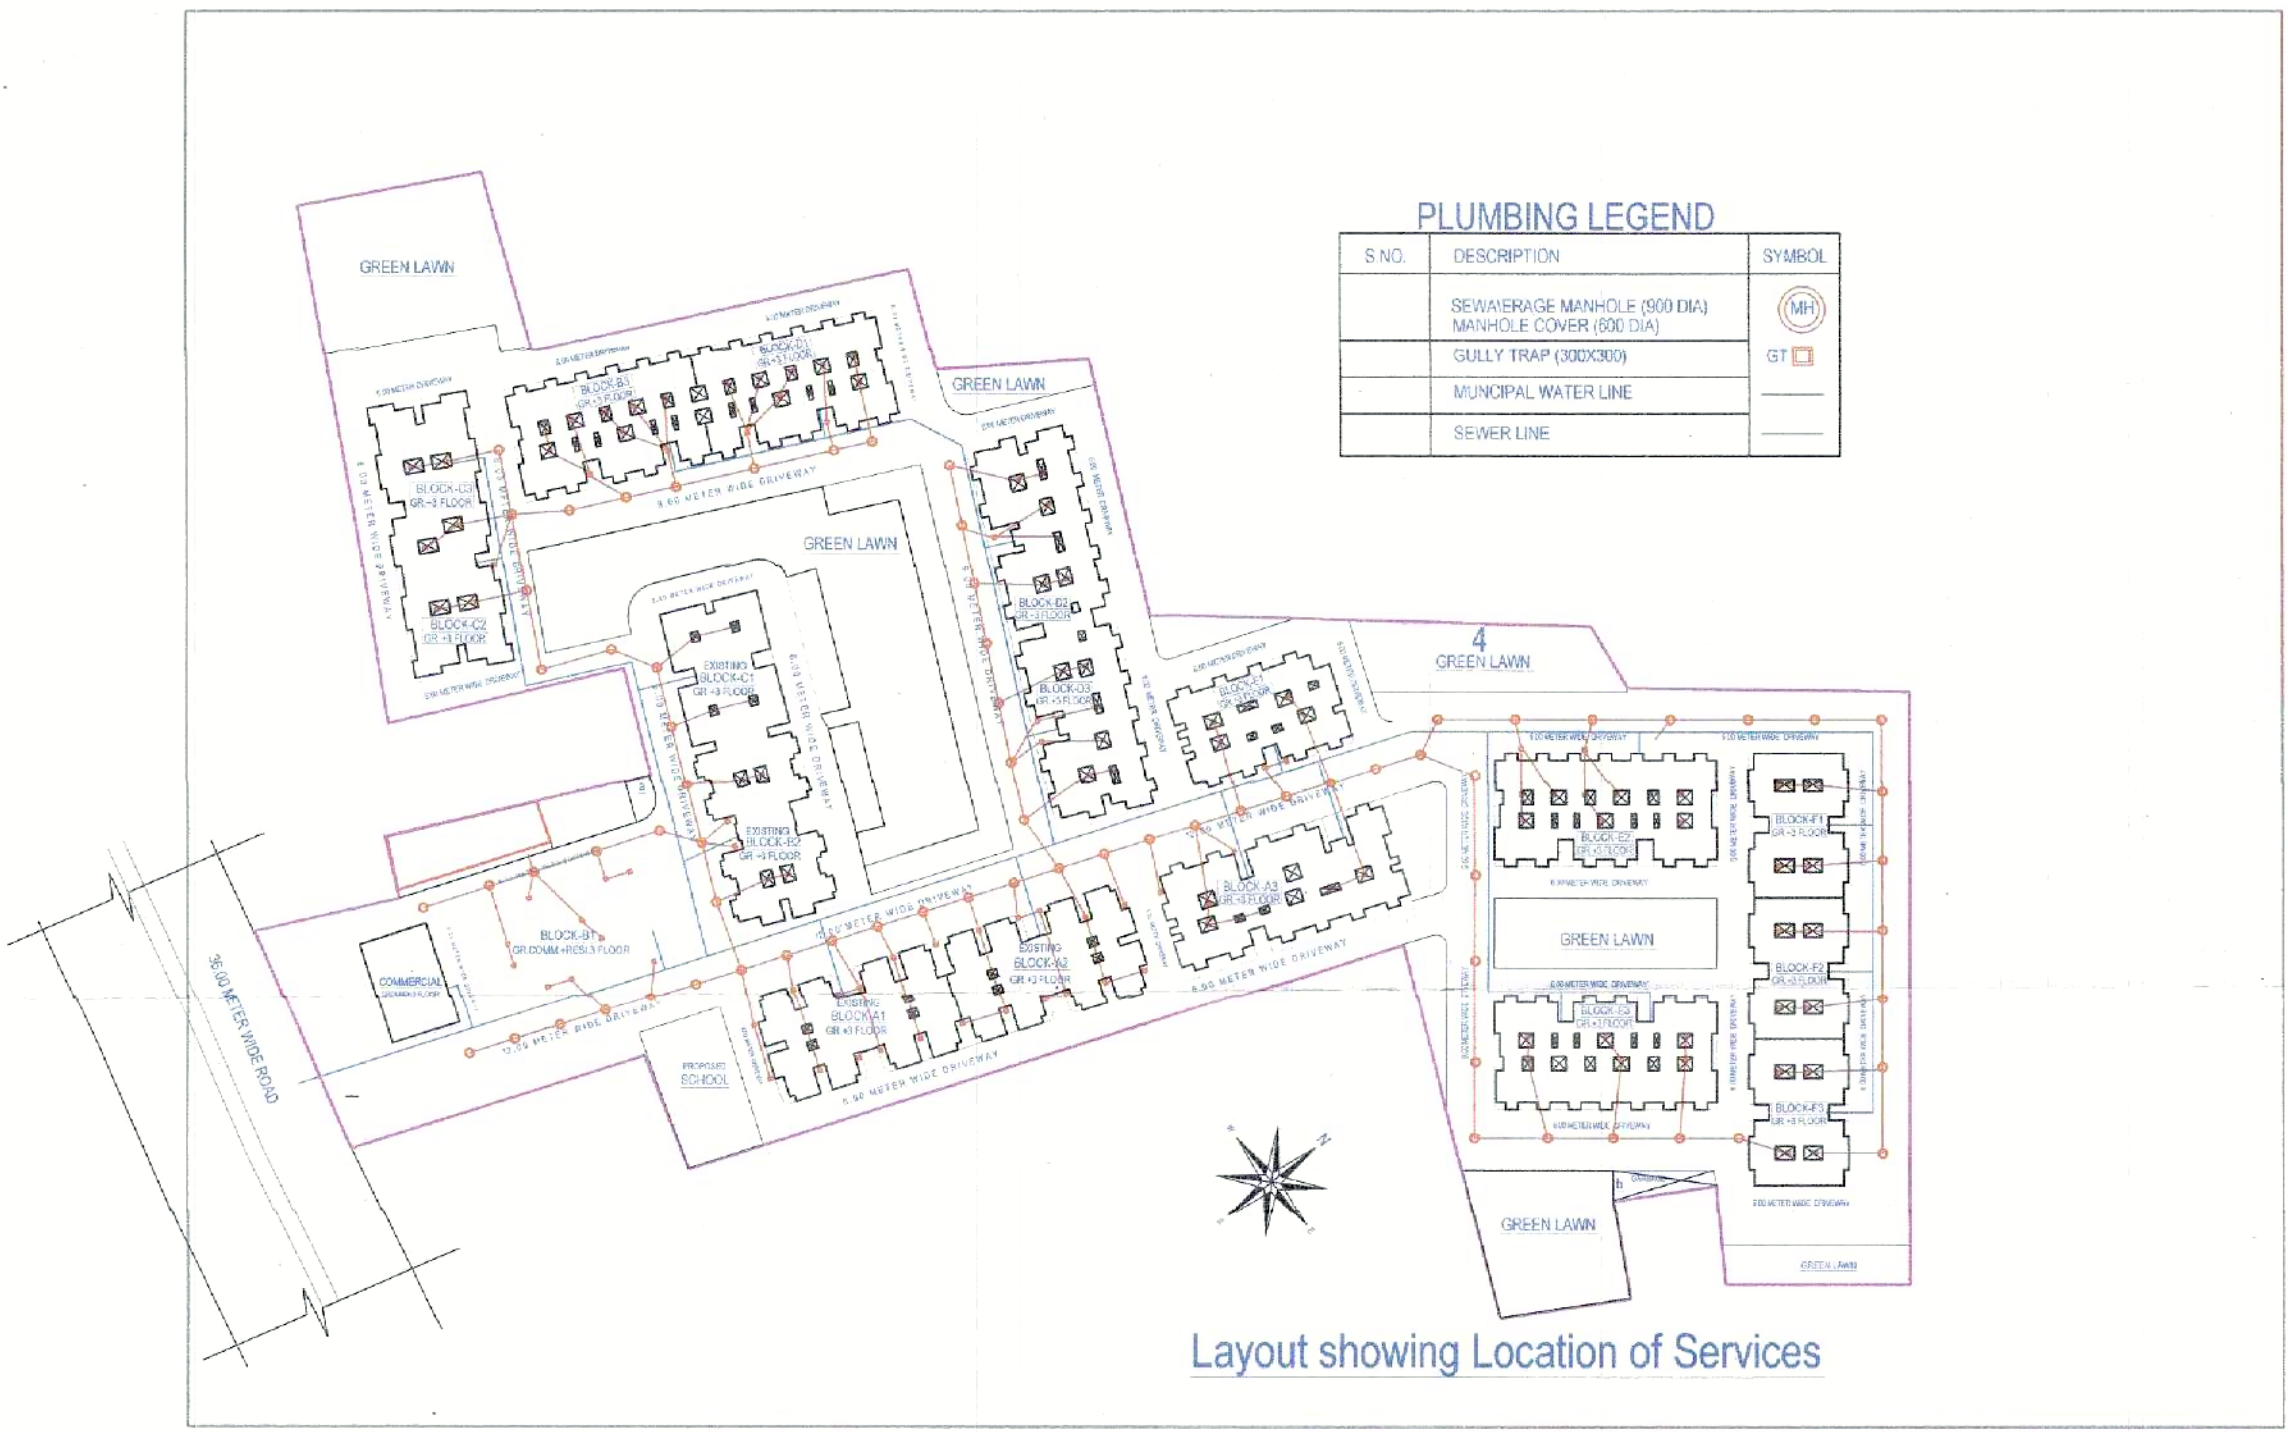
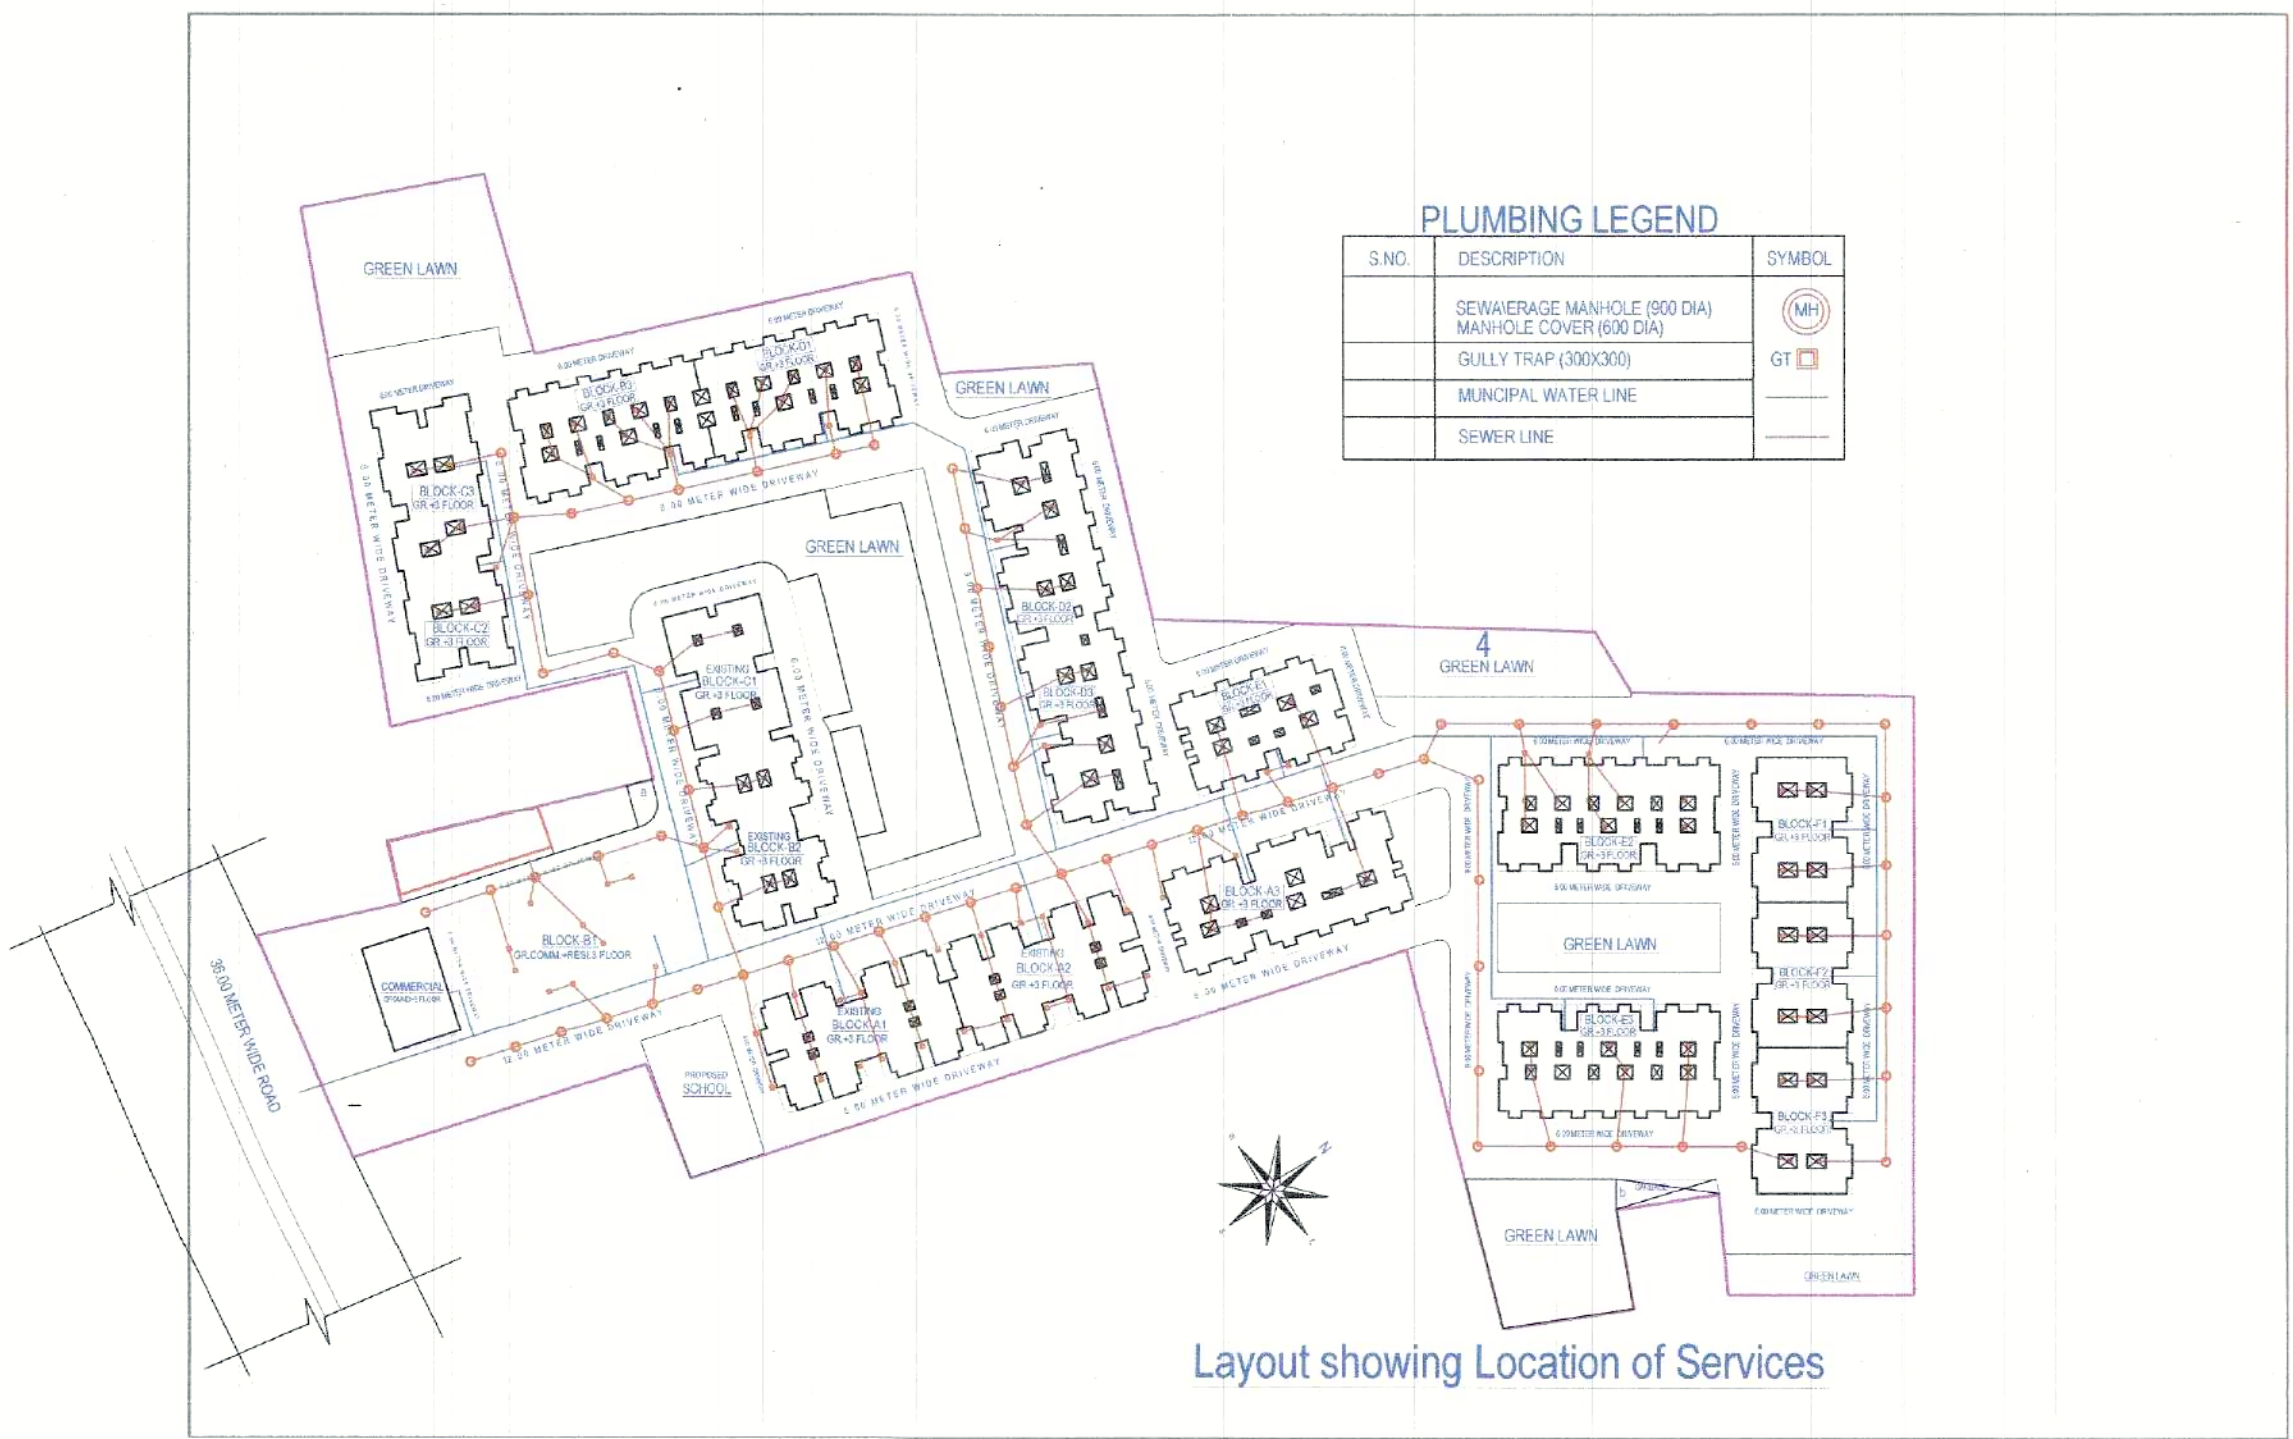


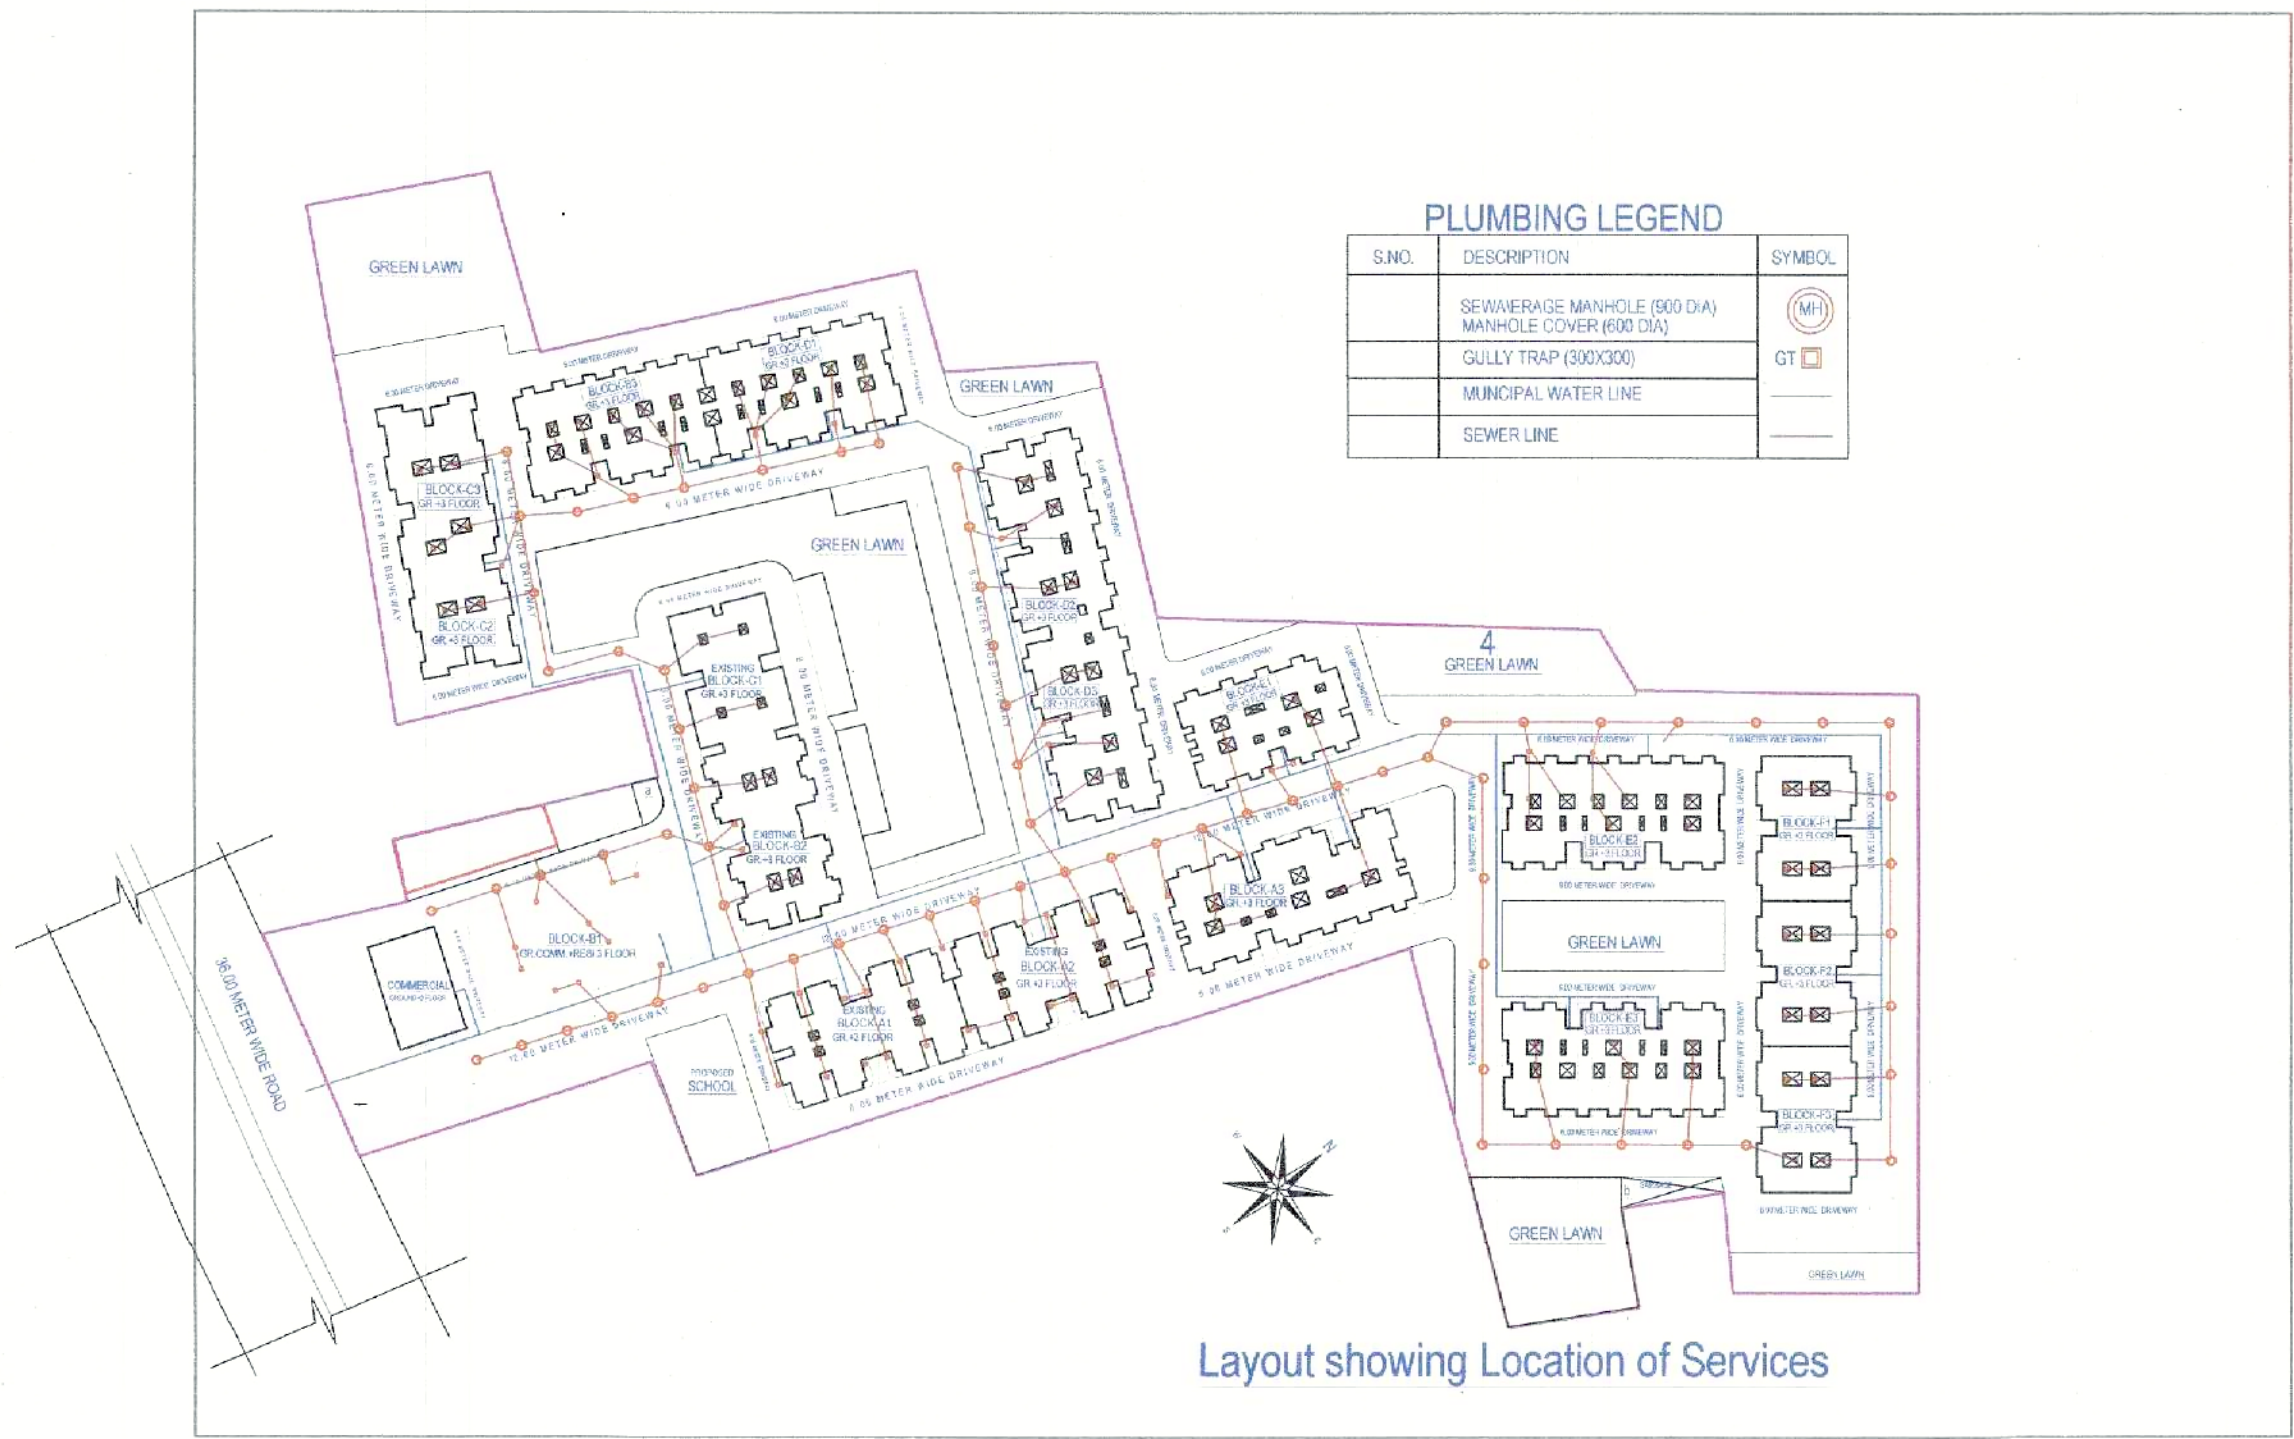

OWNERS NAME AND SIGNATURE	
Sajal Gang, headoffice@newssaket.com, 9411278699	
ARCHITECT'S NAME AND SIGNATURE	
abhishek kumar	IN
CA/2014/03100	
Signature revalid	
Madad Development Authority	
QR Code	
Building Plan Application Number	
Sanctioned By	
A/BP/21-22/1280	
Valid Till	
22 Apr 2023	
Approved By	
28 Apr 2023	
Examined By	
Abhishek Pandey (Vice Chairman)	
Surajeev Kumar Tiwari (Junior engineer)	
Sonendra Pratap Singh (Junior engineer)	
Manoj Kumar Tiwari (Assistant Engineer)	
Sonendra Pratap Singh (Junior engineer)	
Manoj Kumar Tiwari (Assistant Engineer)	
Sonendra Pratap Singh (Junior engineer)	

Total Plot Area: -	35924.00	Total FAR Area: -	31692.54
Total Coverage Area: -	2541.33	Total BUA Area: -	35509.41