



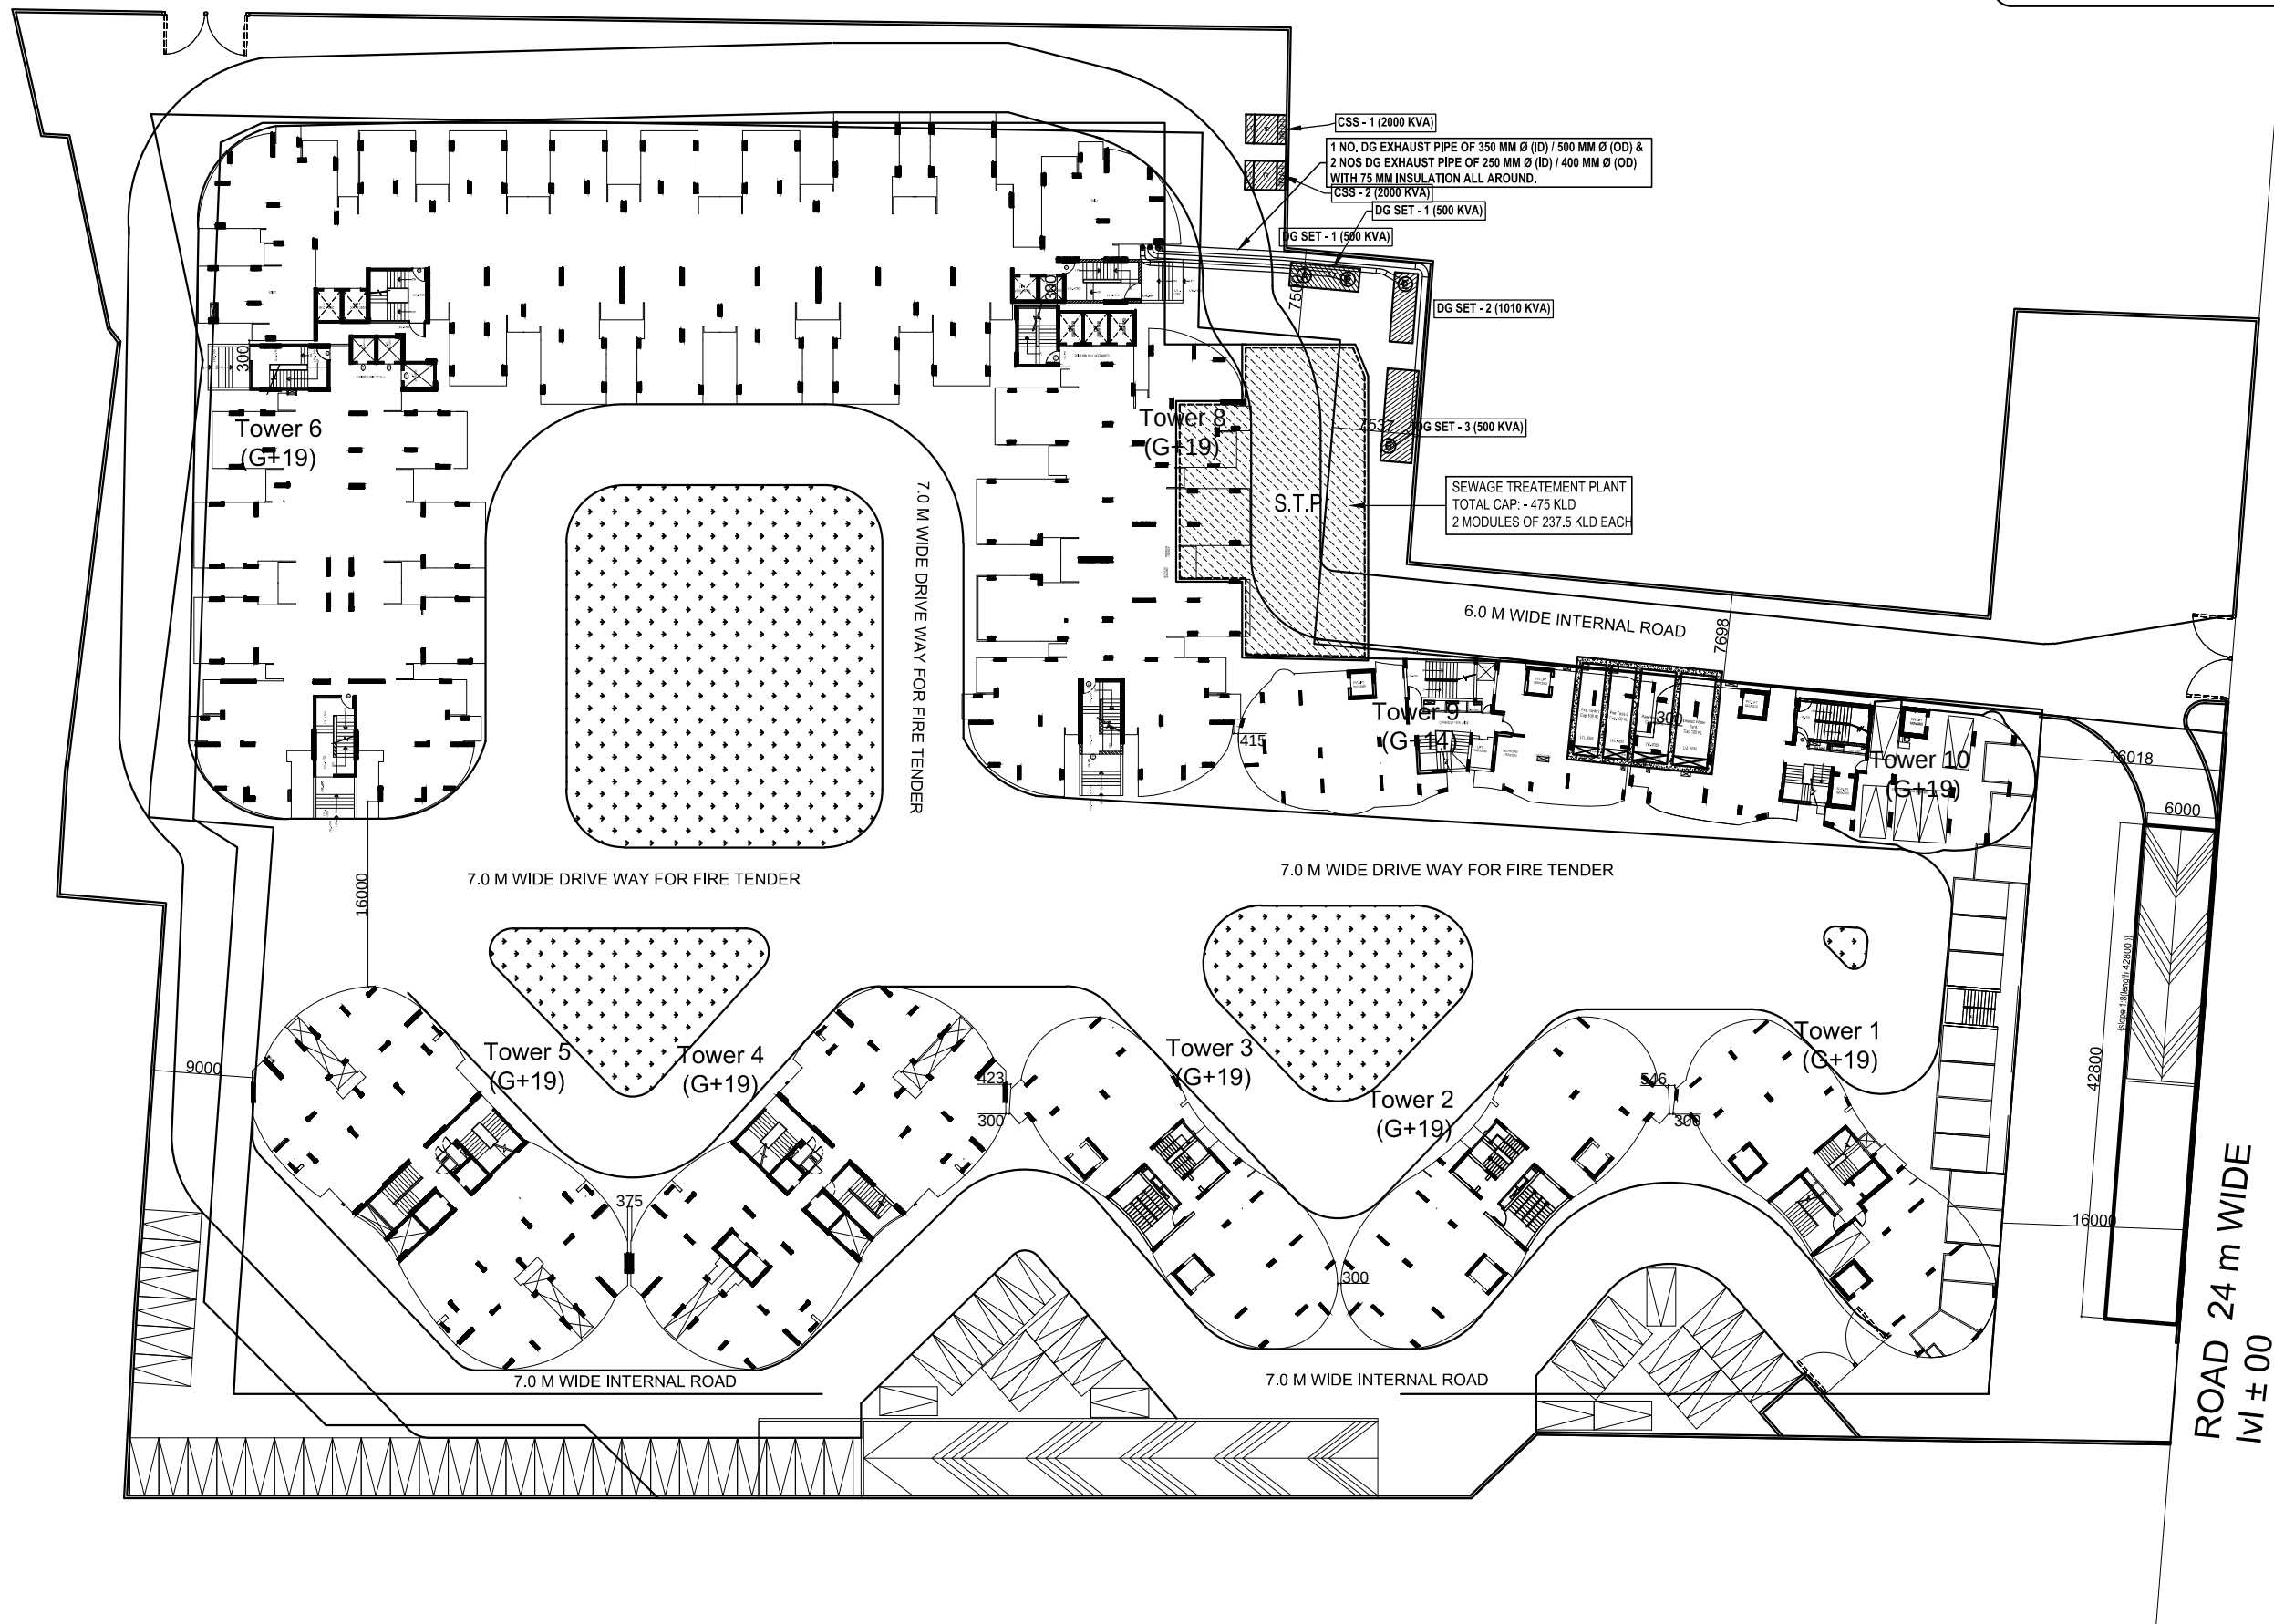

NOTES :

- 1) Clear height of 11 KV Meter / VCB room shall be minimum 3.6 mtr.

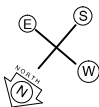

NOTES:-

LOCATION OF BULK SERVICES SUCH AS (E.S.S,STP,UWGT, ETC) MAY VARY ON SITE AS PROJECT IS IN CONSTRUCTION STAGE.

rev. no.	date	revision
..	..	..

project
RISE ORGANIC HOMES
PLOT NO.-01, AT SMV INTEGRATED TOWNSHIP,
VII: SHAHPUR - BAMHETA, GHAZIABAD.

title
LAYOUT PLAN

subtitle
EXTERNAL ELECTRICAL SYSTEM

drawing released for
☒ APPROVAL ☐ SUBMISSION
☐ ADVANCE COPY ☐ CONSTRUCTION

drg. no. OH / ES - 01 drawn by Amit Kamboj

scale 1 : 300 designed by M. Sadiq

date Sep. 2015 checked by Anand Havelia

architects
Ar.RACHIT SHARMA
195 RAM VIHAR, NEW DELHI-110092
PHONE/FAX : 42518322, 22377102. E mail : info@nae.co.in

services consultant
Consummate Engineering Services (P) Ltd.
Noida Office : B - 67, Sector - 67, Noida - 201 301
Tel : (0120) 2593500 (30 Lines)
Lko. Office : R-006, Rohtas Plumeria, Gomti Nagar, Lucknow
Tel : (0522) 8515455
e mail : mail@cespln, website : www.cespln