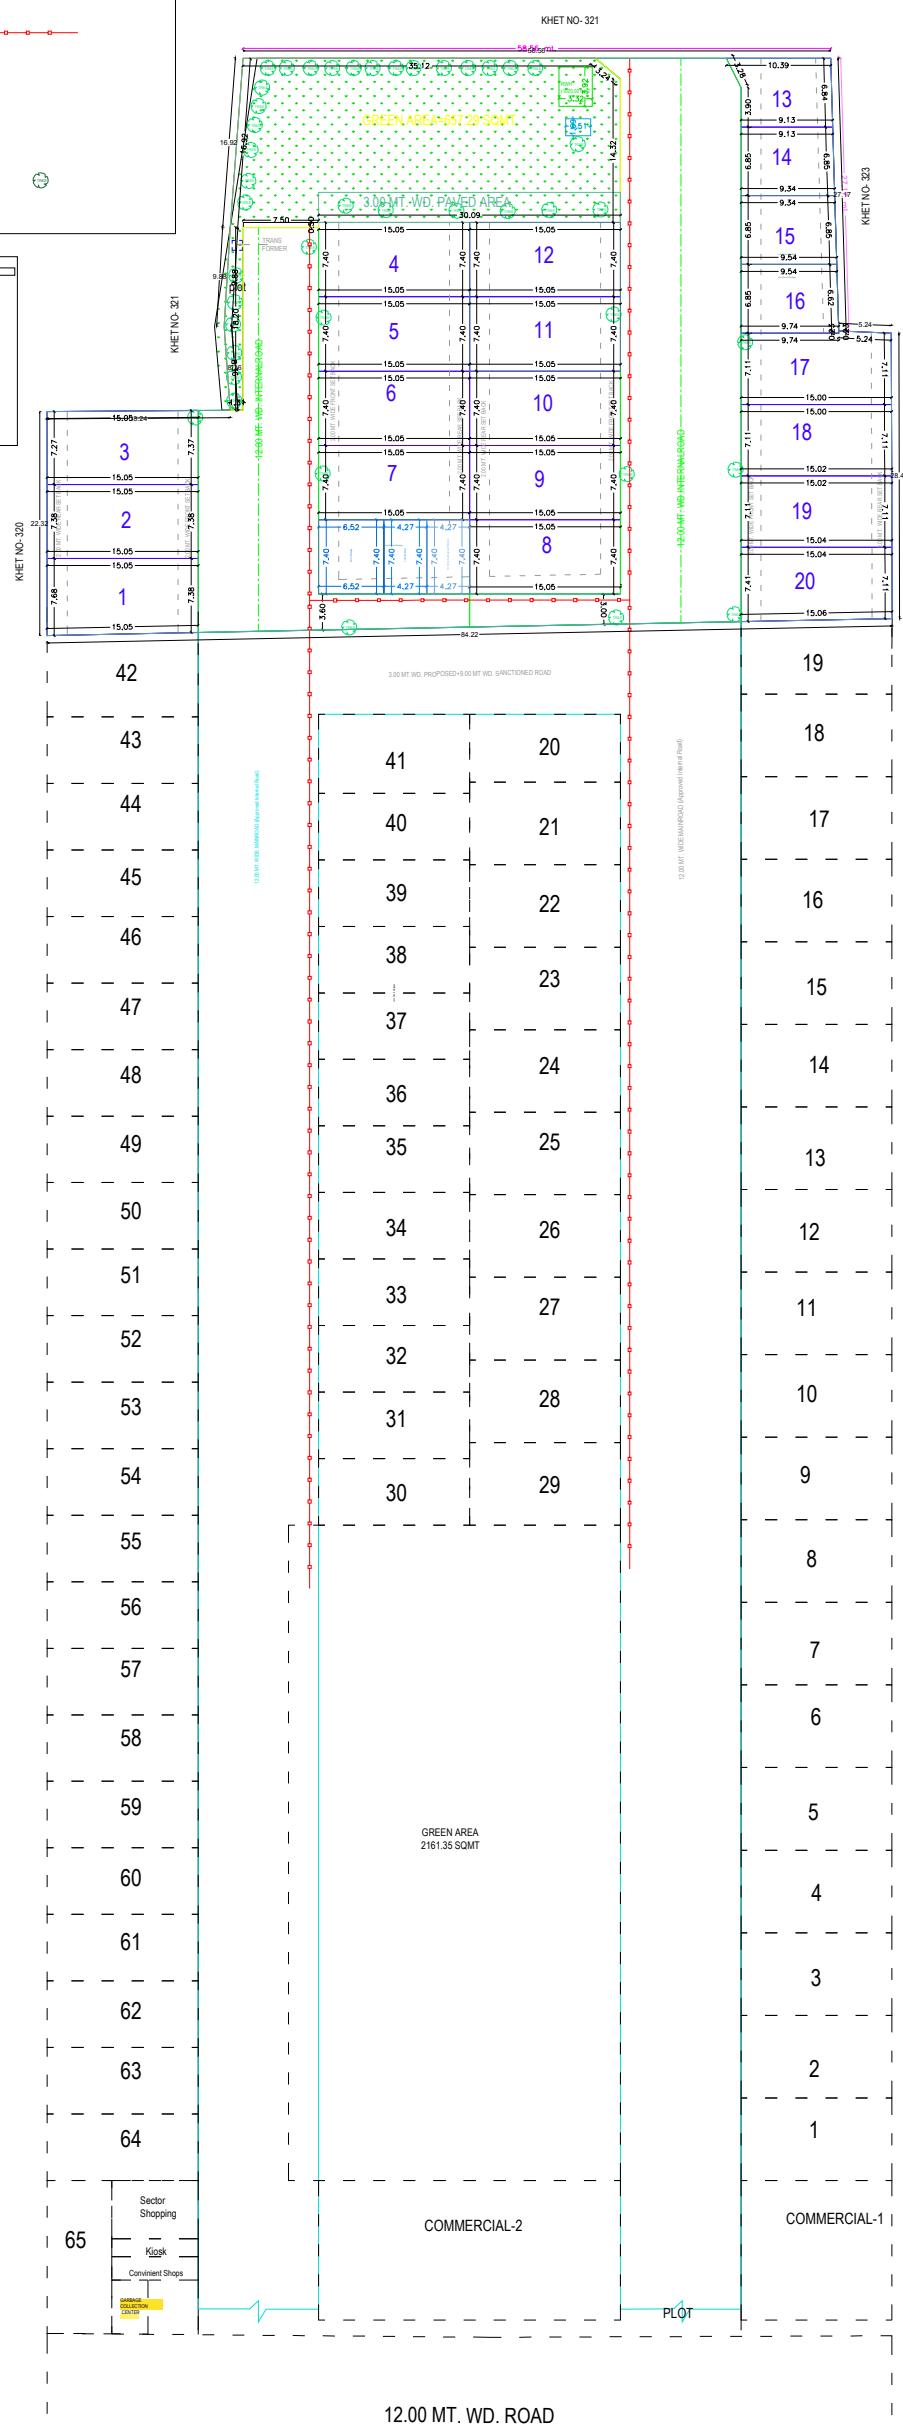


GATA AREA DETAILS OF BEHTI DEH JAGR	
317 KHA-	1140.00 SQMT
318KA-	150.00 SQMT
318KHA-	240.00 SQMT
319-	1140.00 SQMT
320-	410.00 SQMT
322-	890.00 SQMT
TOTAL	3970 SQMT

[illegible]

COLOR INDEX

PLOT BOUNDARY


ADJUTING ROAD

PROPOSED WORK (COVERAGE AREA)


EXISTING (To be retained)

INDUSTRIAL (To be demolished)


Ind. Plot Details											
Ind. Plot No	Ind. Plot Use	Ind. Plot Sub Use	Ind. Plot Structure	Ind. Plot Area	Ind. Plot Width	Ind. Plot Depth	Special Seismic Provided	Ind. Plot Foot	Ind. Plot Rear	Ind. Plot Side	Ind. Plot
1	Residential	Plotted Rear development / Plotted Housing	Hgbrtne	113.25	7.38	15.05	No				
2	Residential	Plotted Rear development / Plotted Housing	Hgbrtne	113.09	7.38	15.05	No				
3	Residential	Plotted Rear development / Plotted Housing	Hgbrtne	119.14	7.37	15.05	No				
4	Residential	Plotted Rear development / Plotted Housing	Hgbrtne	111.36	6.90	15.05	No				
5	Residential	Plotted Rear development / Plotted Housing	Hgbrtne	111.36	7.40	15.05	No				
6	Residential	Plotted Rear development / Plotted Housing	Hgbrtne	111.36	7.40	15.05	No				
7	Residential	Plotted Rear development / Plotted Housing	Hgbrtne	111.36	7.40	15.05	No				
8	Residential	Plotted Rear development / Plotted Housing	Hgbrtne	111.36	22.45	7.40	No				
9	Residential	Plotted Rear development / Plotted Housing	Hgbrtne	111.36	7.40	15.05	No				
10	Residential	Plotted Rear development / Plotted Housing	Hgbrtne	111.36	7.40	15.05	No				
11	Residential	Plotted Rear development / Plotted Housing	Hgbrtne	111.36	7.40	15.05	No				
12	Residential	Plotted Rear development / Plotted Housing	Hgbrtne	111.36	7.40	15.05	No				
13	Residential	Plotted Rear development / Plotted Housing	Hgbrtne	63.03	7.11	0.00	No				
14	Residential	Plotted Rear development / Plotted Housing	Hgbrtne	63.27	6.85	0.00	No				
15	Residential	Plotted Rear development / Plotted Housing	Hgbrtne	66.67	6.85	0.44	No				
16	Residential	Plotted Rear development / Plotted Housing	Hgbrtne	66.66	6.86	0.44	No				
17	Residential	Plotted Rear development / Plotted Housing	Hgbrtne	101.19	7.11	0.00	No				
18	Residential	Plotted Rear development / Plotted Housing	Hgbrtne	106.73	7.11	0.00	No				
19	Residential	Plotted Rear development / Plotted Housing	Hgbrtne	106.68	7.11	0.00	No				
20	Residential	Plotted Rear development / Plotted Housing	Hgbrtne	106.73	7.11	0.00	No				

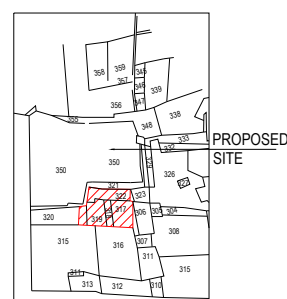


Specifications-1

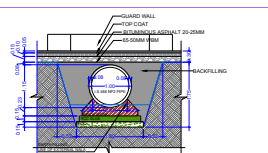


Culvert detail

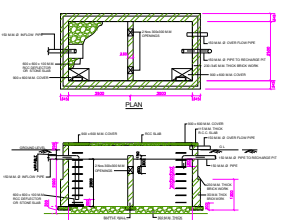


Rain Water Storage Tank Detail

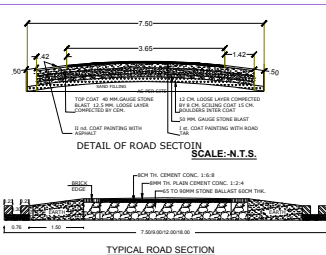


Drainage Sectional Detail

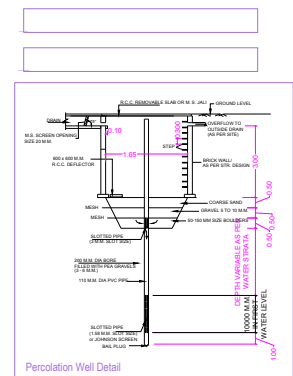

Percolation Well Detail

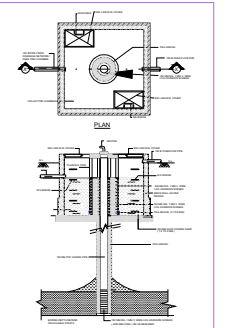

Rain Water Harvesting Pit Detail
Scale : NTS

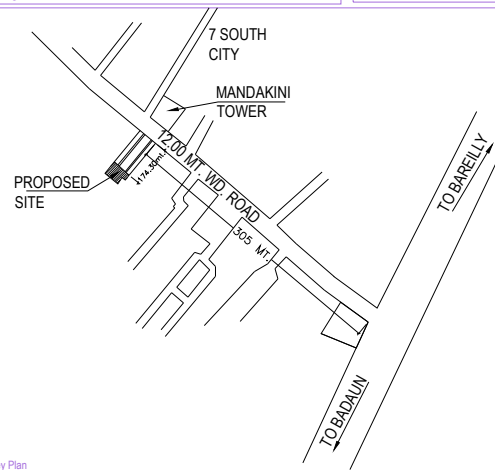

Key Plan