
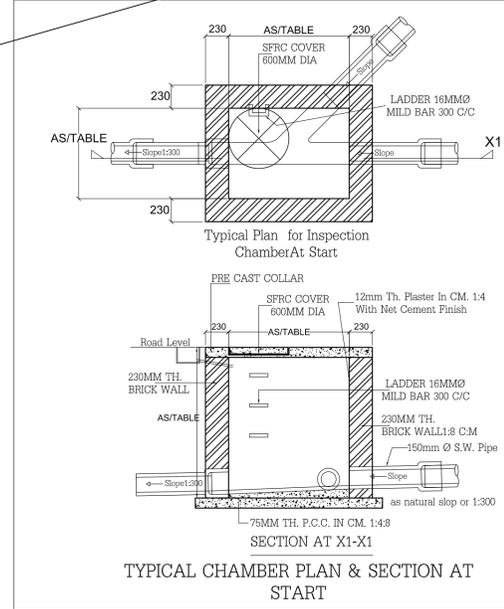


LEGEND:		SEWER LINE:	
SYMBOL	DESCRIPTION	SIZE	INITIAL SIZE
	150 mm Ø PIPE	0.75*0.06*0.6	
	200 mm Ø PIPE	0.9*0.75*0.6	
	300 mm Ø PIPE	0.1.2*0.9*0.9	
	CH.@5.0M C/C-OR AS/SITE	DEPTH.INCREASE AS/SLOP	

Start-CHAMBER @ 5.0M. C/C - OR  
End-AS/SITE (SLOPE 1:300)

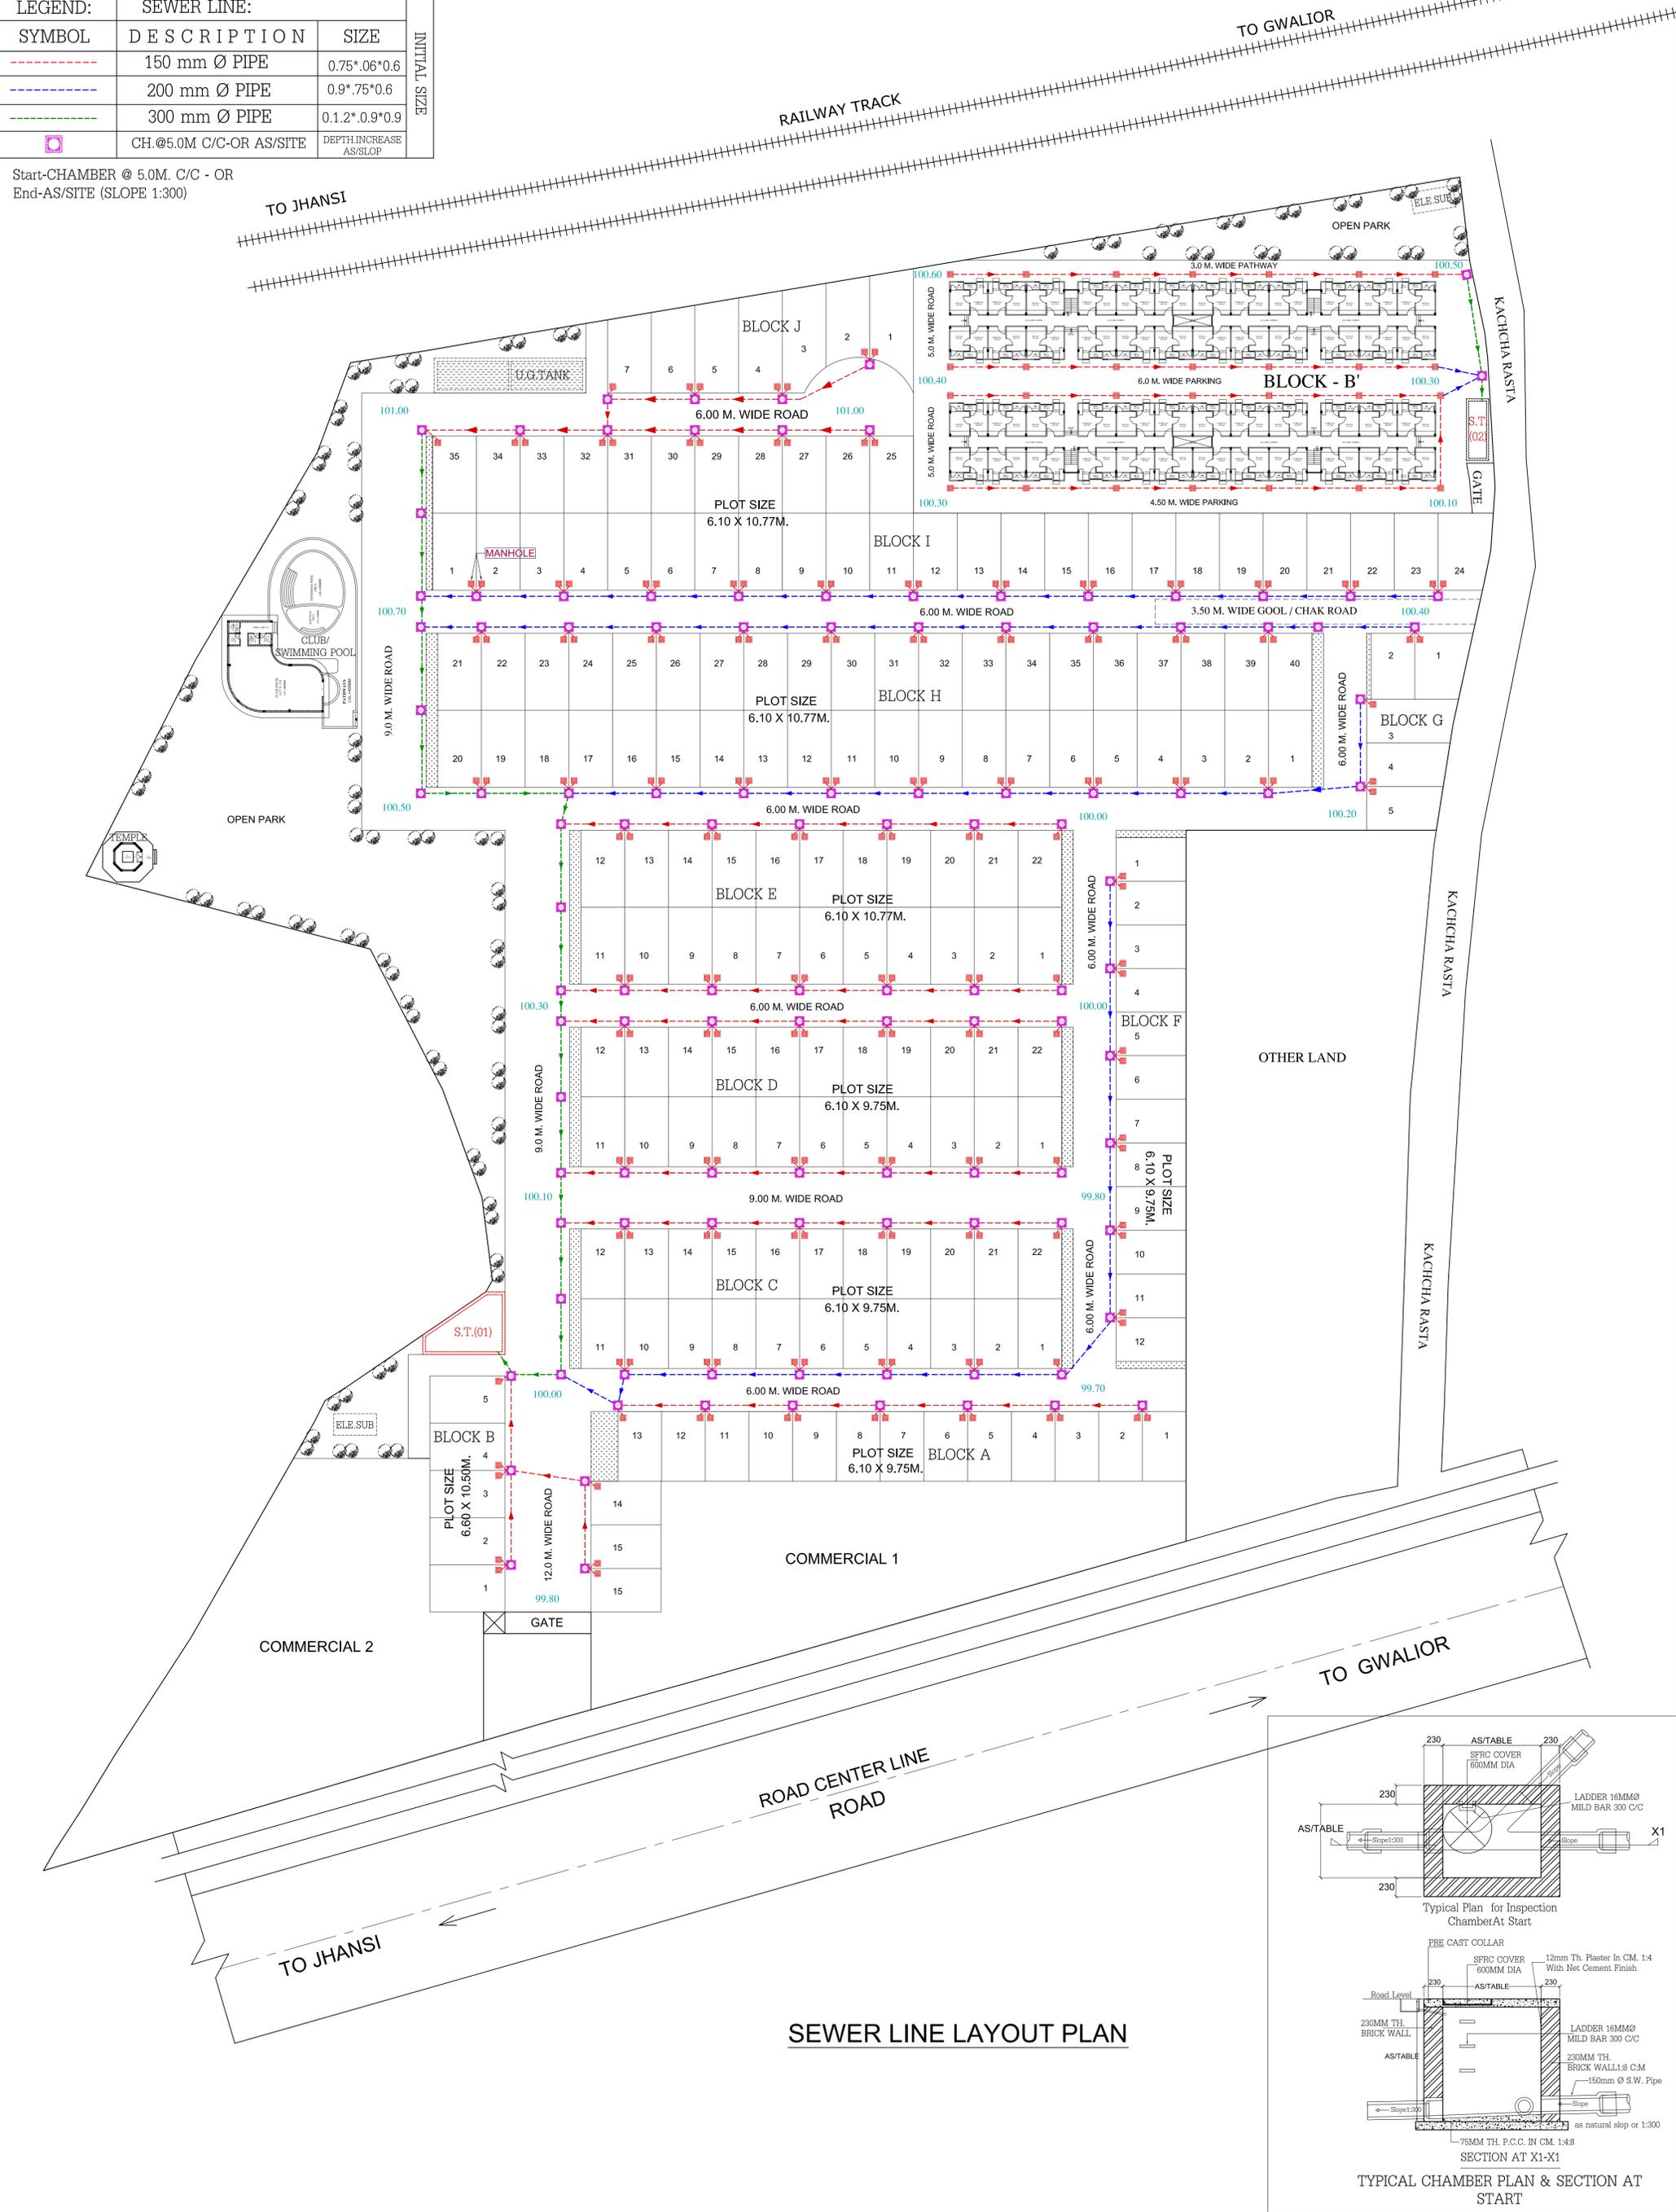

**SEWER LINE LAYOUT PLAN**

CLIENT:-	PROJECT TITLE:-	REVISION:-	<b>A.k pathak &amp; associates</b> ARCHITECTS, INTERIOR, STRUCTURAL DESIGNERS & VALUERS. VIJYA LAXMI GANDHI ROAD GWALIOR (M.P.) PH. 2230040,2340875,(MOBILE) 9425110231 I.I.A. NO. A18029 CHARTERED VALUER NO. CAT-I-F-5301 C.O.A. NO. CA/2008/42515	SHEET TITLE:-																
	R.S.CITY 2 SITE 1	<table border="1"> <thead> <tr> <th>REV.NO.</th> <th>DATE</th> <th>DESCRIPTION</th> </tr> </thead> <tbody> <tr> <td>R1</td> <td>17.12.2020</td> <td>REVISED PLANING</td> </tr> </tbody> </table>		REV.NO.	DATE	DESCRIPTION	R1	17.12.2020	REVISED PLANING	SEWER LINE LAYOUT PLAN										
REV.NO.	DATE	DESCRIPTION																		
R1	17.12.2020	REVISED PLANING																		
				<table border="1"> <tr> <td>DRG. NO.</td> <td>DRAWN BY</td> <td>CHK. BY</td> <td>REV. NO.</td> </tr> <tr> <td>SD-03</td> <td>JAVED</td> <td>ERVINOD SHARMA</td> <td>R1</td> </tr> <tr> <td></td> <td>SCALE:-</td> <td>DATE:-</td> <td></td> </tr> <tr> <td></td> <td>N. T. S.</td> <td>21.06.2019</td> <td></td> </tr> </table>	DRG. NO.	DRAWN BY	CHK. BY	REV. NO.	SD-03	JAVED	ERVINOD SHARMA	R1		SCALE:-	DATE:-			N. T. S.	21.06.2019	
DRG. NO.	DRAWN BY	CHK. BY	REV. NO.																	
SD-03	JAVED	ERVINOD SHARMA	R1																	
	SCALE:-	DATE:-																		
	N. T. S.	21.06.2019																		