


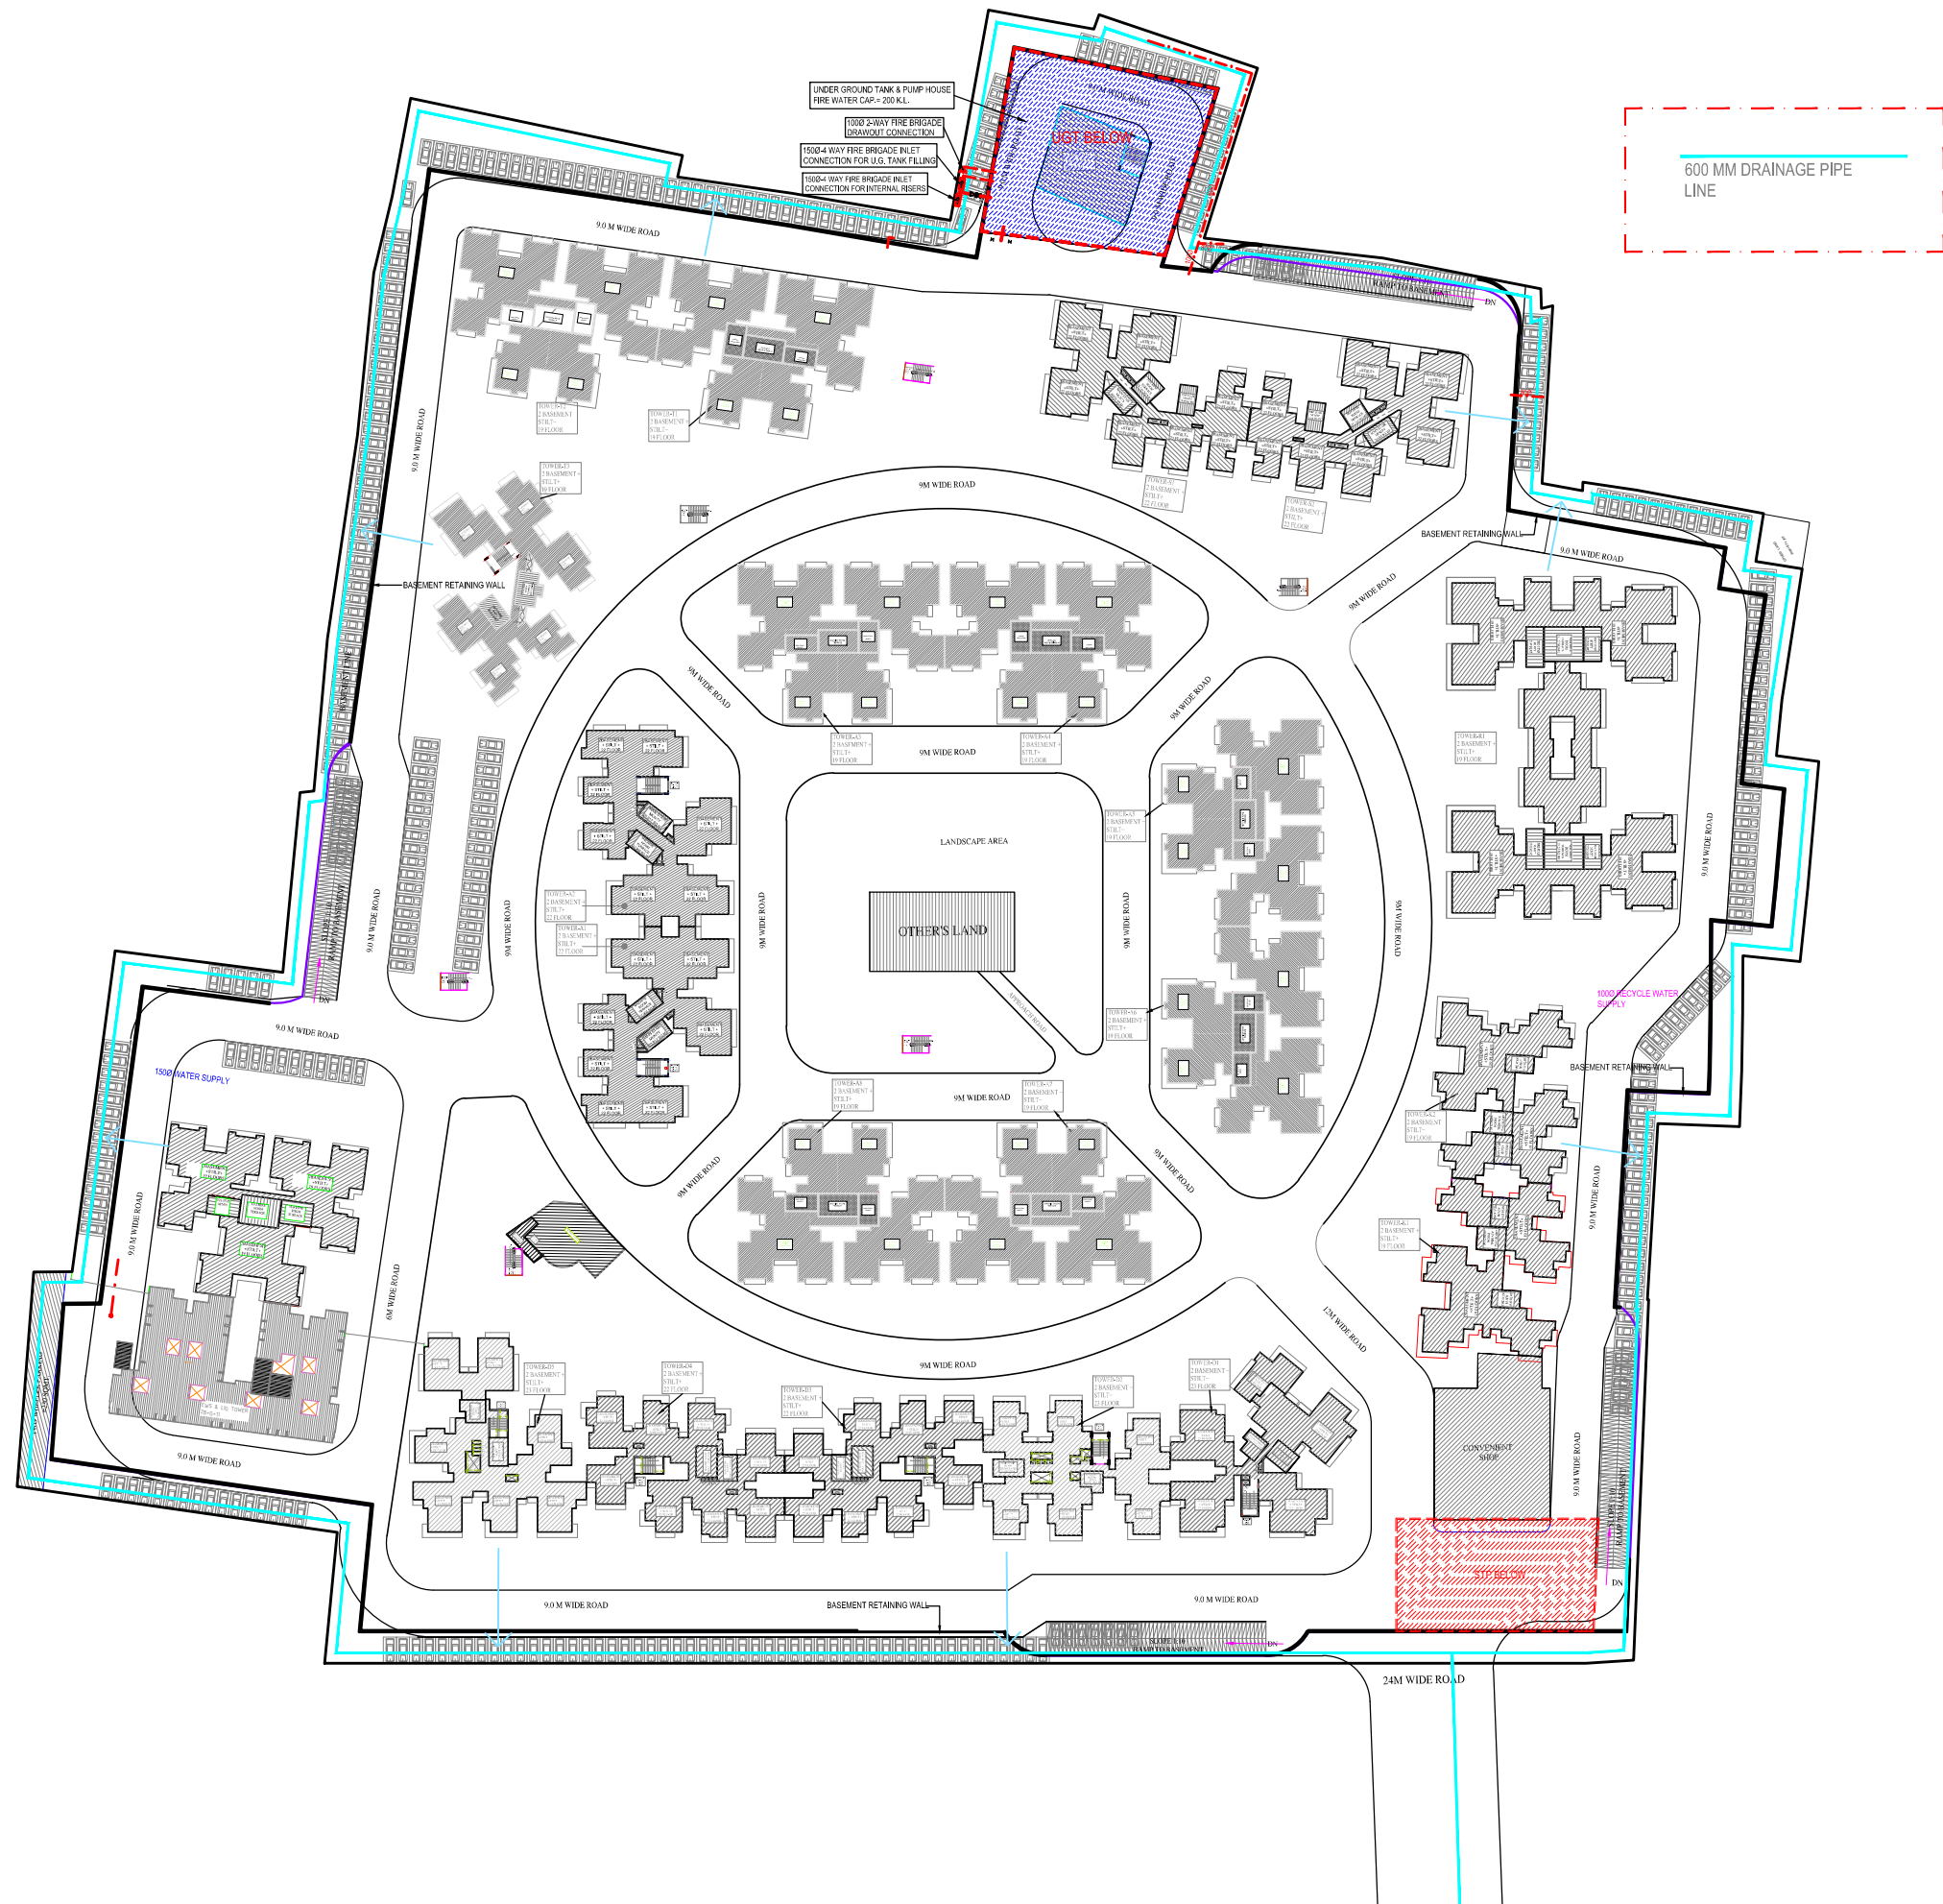

rev. no.	date	revision
project		
VILLAGE- SHAHPUR, BAMHETA, DISTT.- GHAZIABAD (U.P.)		
title		
WASTE DISPOSAL PLAN		
subtitle		
DRAINAGE		
drawing released for		
ADVANCE COPY		
drg. no.	GH / 14B05 / FS- 01	drawn by Chhinder Pal
scale	1 : 600	designed by Badri Vishal
date	03.07.2014	checked by Anand Havelia
architects		
GAURAV SINGLA H / 169 , SEC-63 , NOIDA (U.P.) PH : 0120-2583500 (30 Lines) Lko. Office : R 006, Rohtas Plumeria, Gomti Nagar, Lucknow Tel : (0522) 8515455 e mail : mail@cespl.in, website : www.cespl.in		
services consultant		
Consummate Engineering Services (P) Ltd. Noida Office : B - 67, Sector - 67, Noida - 201 301 Tel : (0120) 2583500 (30 Lines) Lko. Office : R 006, Rohtas Plumeria, Gomti Nagar, Lucknow Tel : (0522) 8515455 e mail : mail@cespl.in, website : www.cespl.in		