

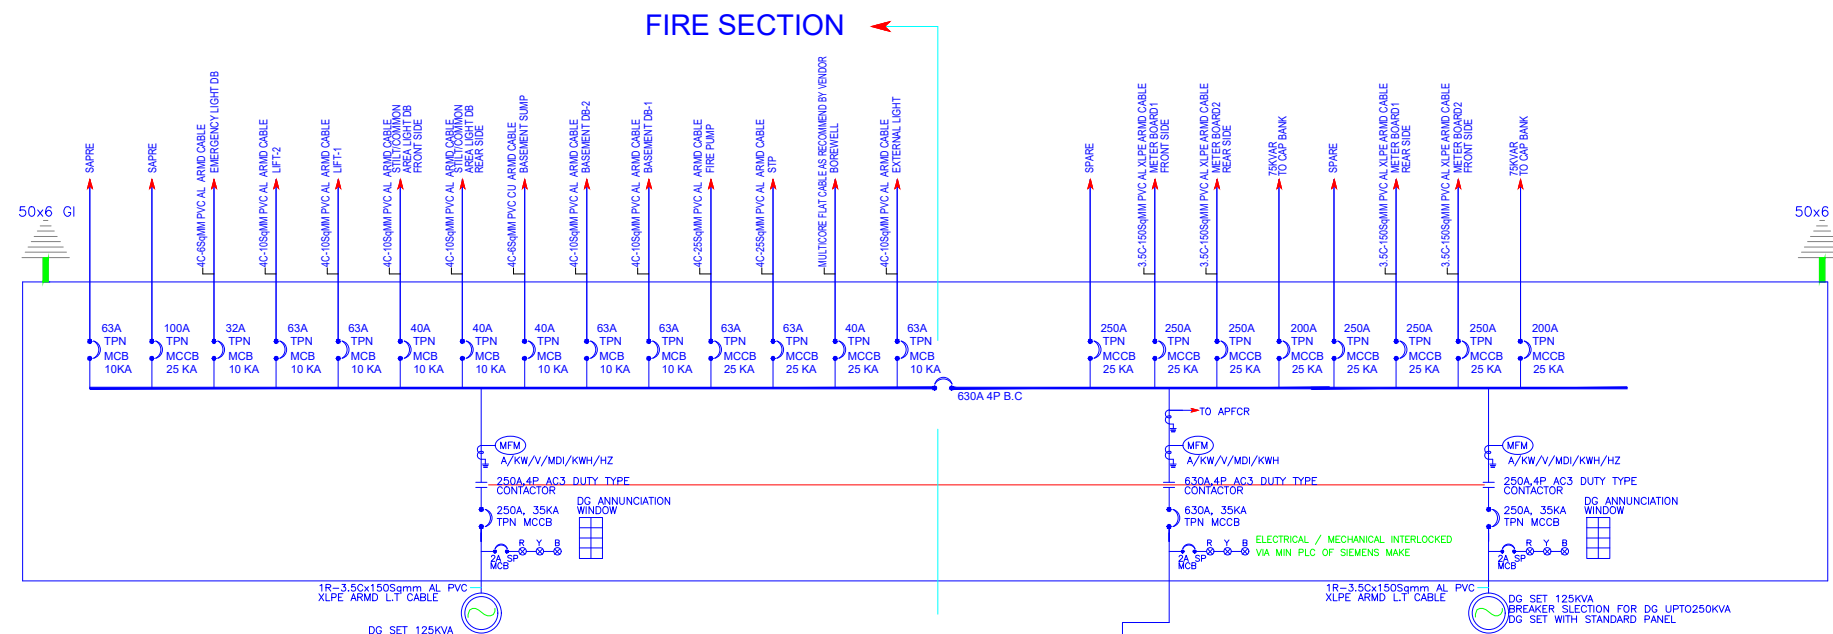
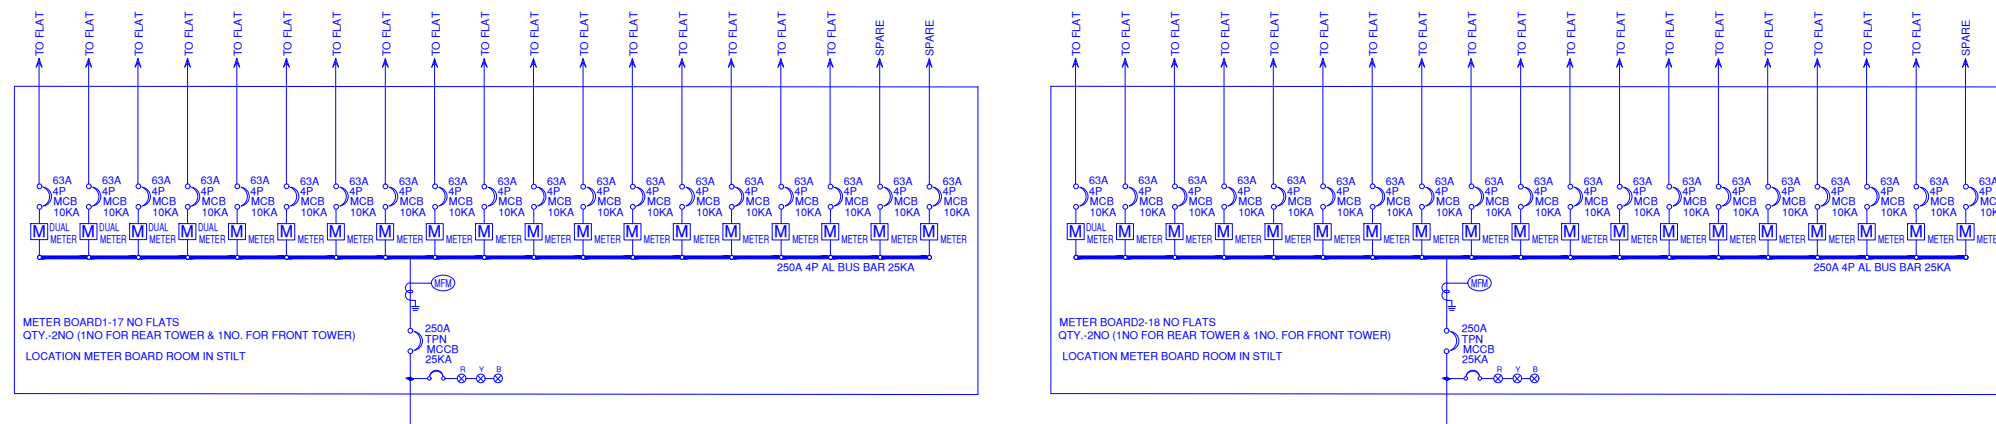


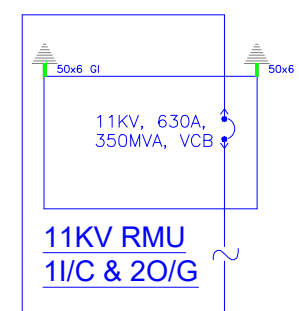

FIRE SECTION

TRANSFORMER
315KVA
11/0.433KV ONAN TYPE
ONAN TYPE

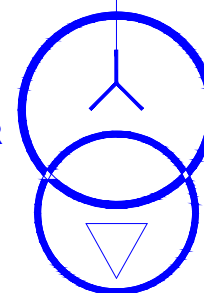

11KV,CT. METERED

FROM UPSEB

MAIN ELECTRICAL DISTRIBUTION DETAIL

PROJECT	DRG.TITLE	NORTH	SCALE	DATE	ARCHITECT	SERVICES CONSULTANT
PROPOSED GROUP HOUSING FOR S P V P INFRA DEVELOPERS.	PRESENTATION DRAWING (TYPICAL FLOOR FIRE FIGHTING PLAN)	N	NTS	21-4-18	AR. ANUPAM SAXENA AR. NITIN SINGHAL B-340, RAJENDRA NAGAR BAREILLY.	 ART CONSULTANTS E M A I L :- artconsultants@rediffmail.co