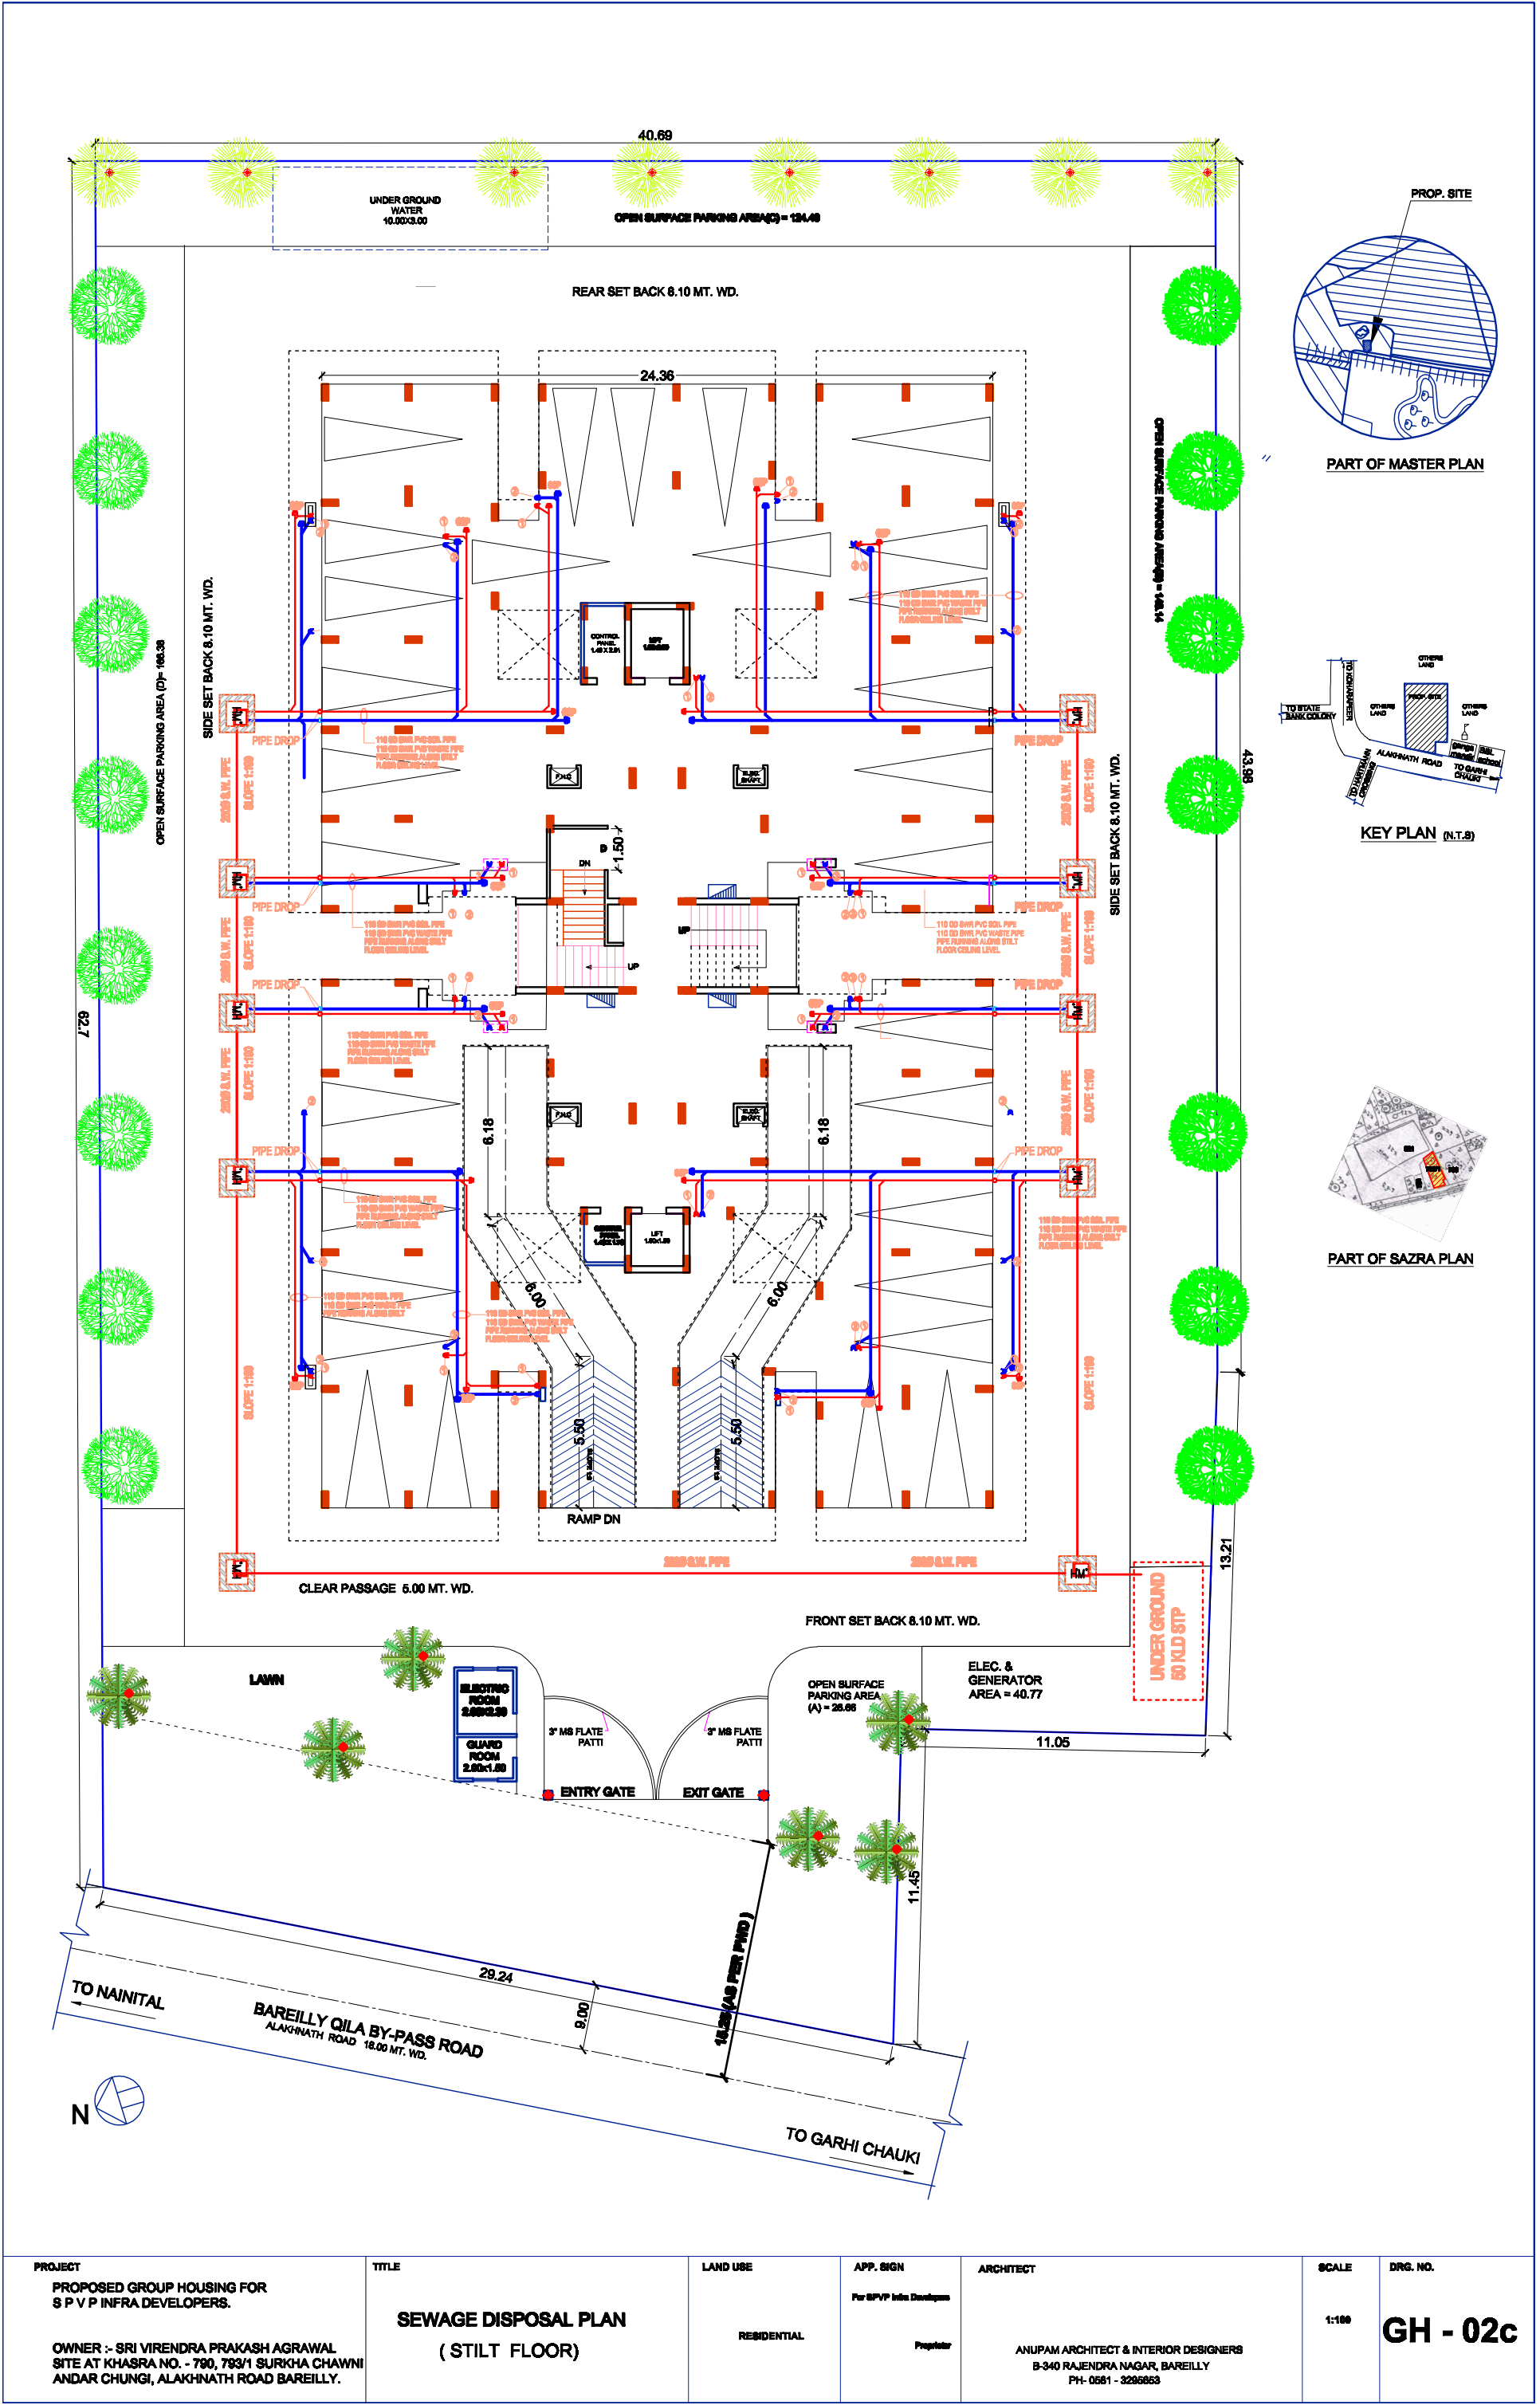


PROJECT	TITLE	LAND USE	APP. SIGN	ARCHITECT	SCALE	DRG. NO.
PROPOSED GROUP HOUSING FOR S P V P INFRA DEVELOPERS. OWNER :- SRI VIRENDRA PRAKASH AGRAWAL SITE AT KHASRA NO. - 790, 793/1 SURKHA CHAWNI ANDAR CHUNGI, ALAKH NATH ROAD BAREILLY.	SEWAGE DISPOSAL PLAN (STILT FLOOR)	RESIDENTIAL	For S P V P Infra Developers Proprietor	ANUPAM ARCHITECT & INTERIOR DESIGNERS B-340 RAJENDRA NAGAR, BAREILLY PH- 0581 - 3255553	1:100	GH - 02c