
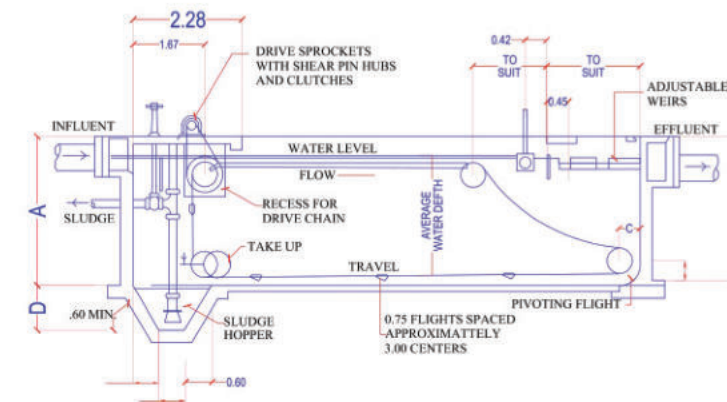


NAME	SYMBOL
SEWER LINE	
DRAIN	
WATER SUPPLY LINE	
ELECTRIC LINE	

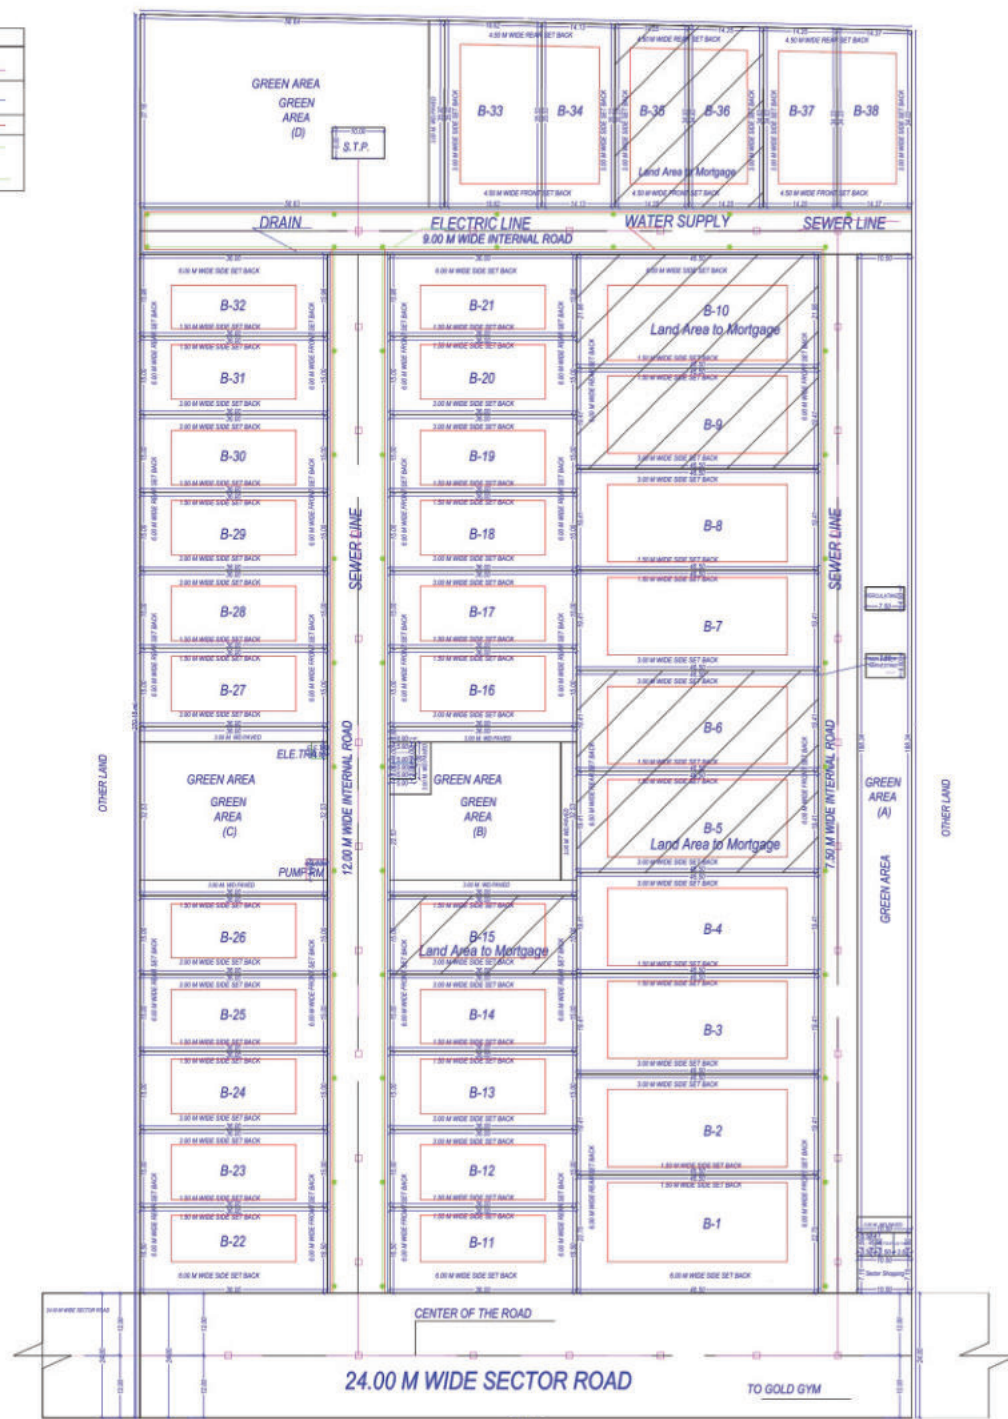

STP TANK DETAIL  
SCALE-N.T.S.

DEVELOPMENT WORK PLAN